

SITE LOCATION MAP
SCALE = 1:2000

EXISTING LAYOUT
SCALE = 1:500



South Dublin County Council
Architects' Department,
County Hall, Tallaght,
Dublin 24,
Tel: 01 414 9000

County Architect - Eoin Conroy
E. Arch. M. Arch. Sr. (RIBA)

PROJECT

**EXTENSION TO
DAY-HOUSE AT
6 CHERRYFIELD WAY**

DRAWINGS

Site Location Map and
Existing Site Plan

SCALE 1:500 / 1:2000

PAPER SIZE A3

DRAWN BY C.S.


DESIGNED BY A.G.

JOB NO. 09004

DRAWN BY C.S.

DATE OF DESIGN JUNE 2010

SK-10

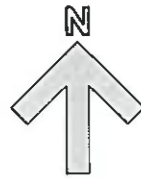

LOCATION OF
SITE NOTICE

CHERRYFIELD
RESIDENTIAL
CARAVAN PARK
BAY 6
PROPOSED
EXTENSION

EXISTING
DAY-HOUSE

PROPOSED
EXTENSION

EXISTING
ACCESS ROAD

EXISTING
ACCESS ROAD

ADJACENT
DWELLING

PROPOSED LAYOUT
SCALE = 1:500




South Dublin County Council
Architects' Department
County Hall, Tallaght,
Dublin 24
Tel: 01 414 9000

County Architect - Eddie Conroy
D. Arch. M. Arch. Sc. FRIAI

EXTENSION TO DAY-HOUSE AT 6 CHERRYFIELD WAY

Proposed Bay 6 Site Layout

SCALE	1:500	PAPER SIZE	A3
DRAWN BY	C.S.	CHECKED BY	A.C.
PROJECT NO.	09004	DRAWING NO.	SK-11
DATE	JUNE 2010		

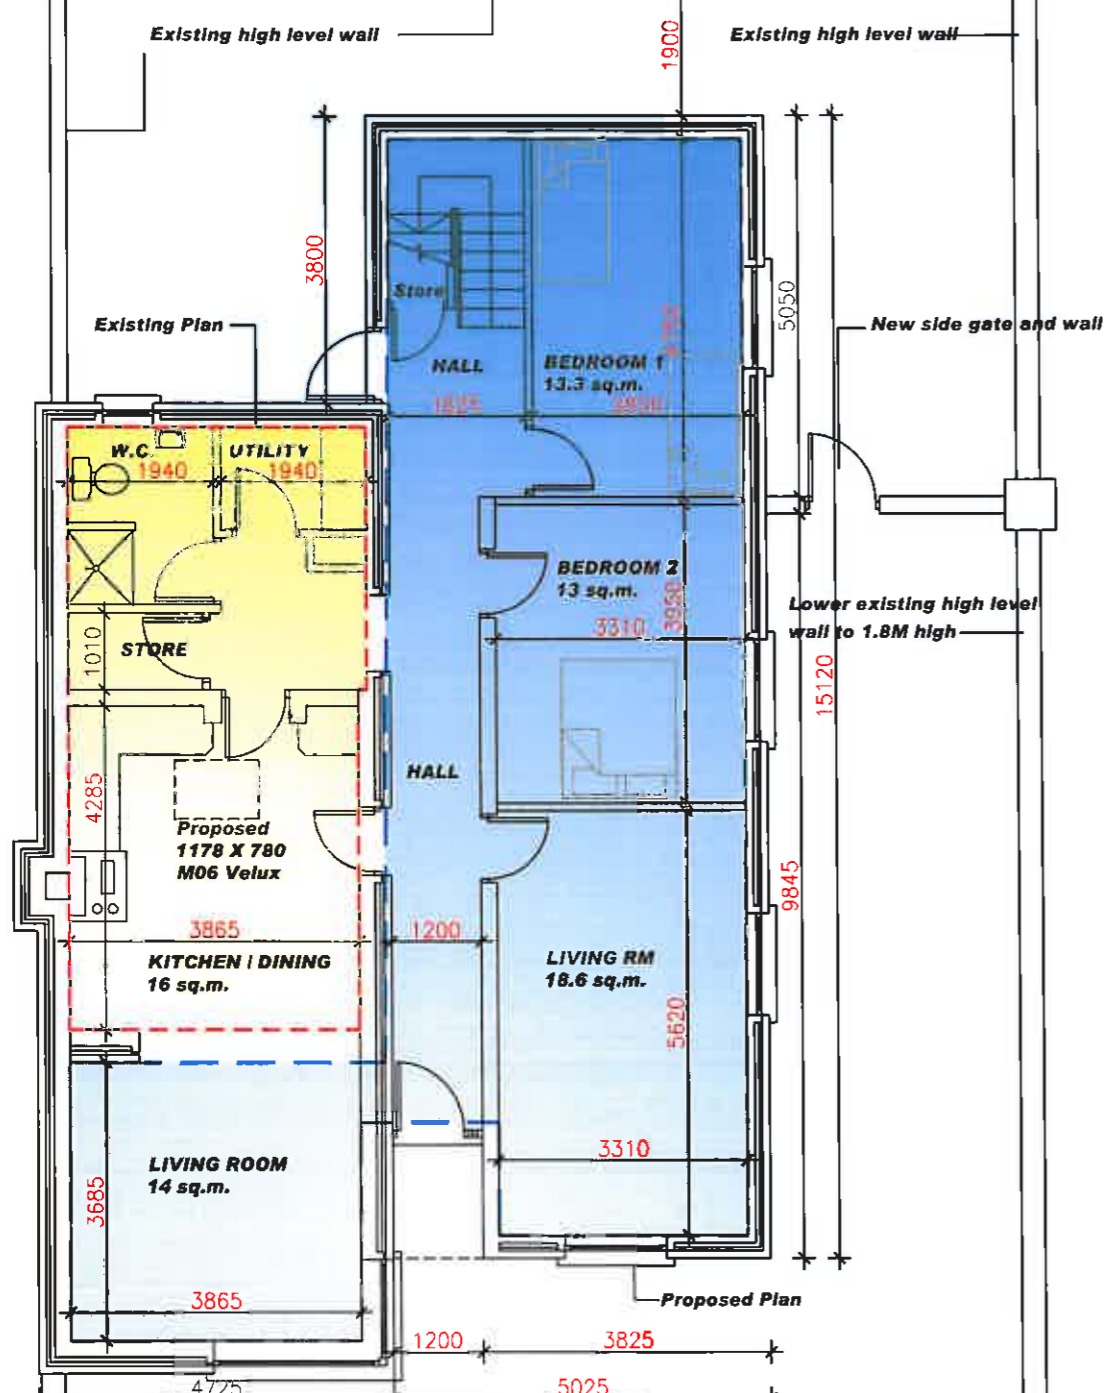


GROUND FLOOR


ORIGINAL DAYHOUSE AREA
GROUND FLOOR 31 SQ.M.

PROPOSED FLOOR AREA
GROUND FLOOR 81 SQ.M.
FIRST FLOOR 69 SQ.M.
TOTAL PROPOSED AREA 150 SQ.M.

TOTAL FLOOR AREA 181 SQ.M.

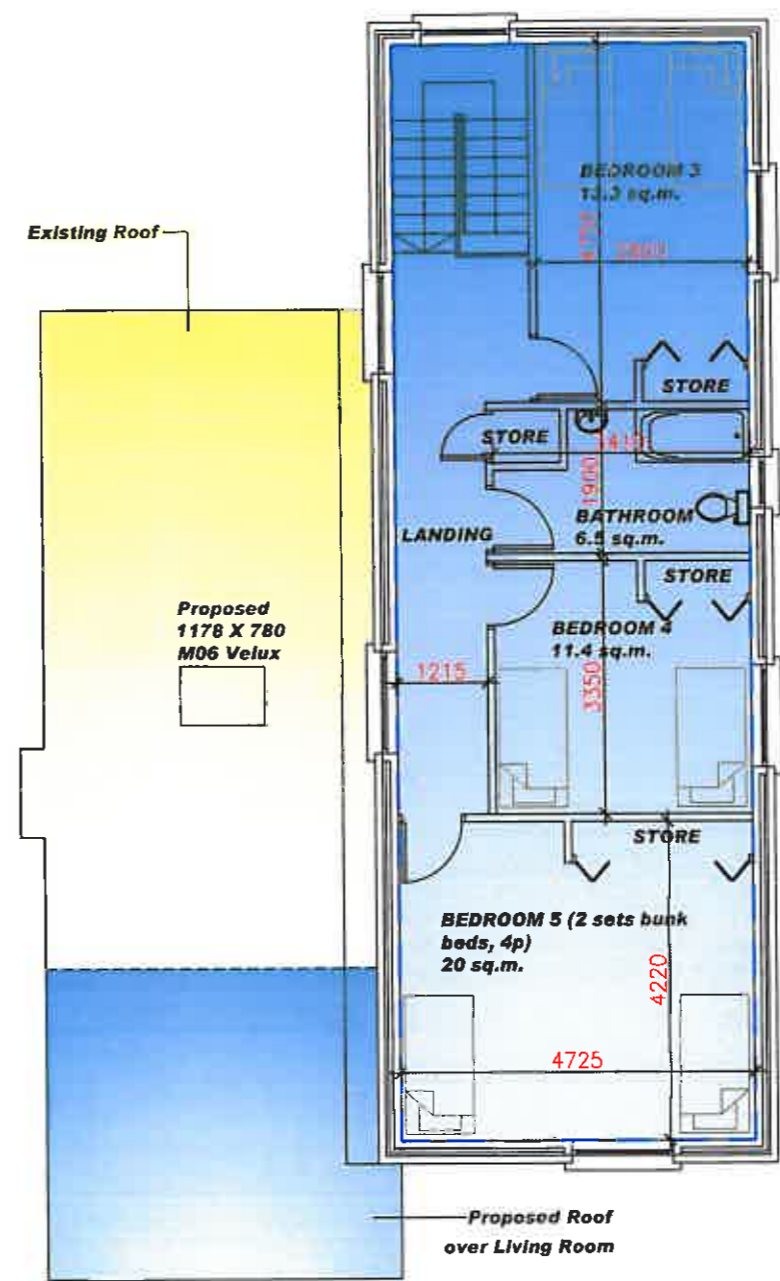

FIRST FLOOR


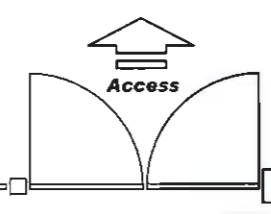



South Dublin County Council
 Architects' Department
 County Hall, Tallaght,
 Dublin 24.
 Tel: 01 414 9000
County Architect: Eoin Conroy
 B. Arch., M. Arch. Sc., FRIAI


EXTENSION TO DAY-HOUSE AT 6 CHERRYFIELD WAY

DWG NO: Proposed Floor Plans


SCALE: 1:100	PAPER SIZE: A3
DATE: C S	PREPARED BY: AG
NO: 09004	DRAWN BY:
JUNE 2010	SK-12

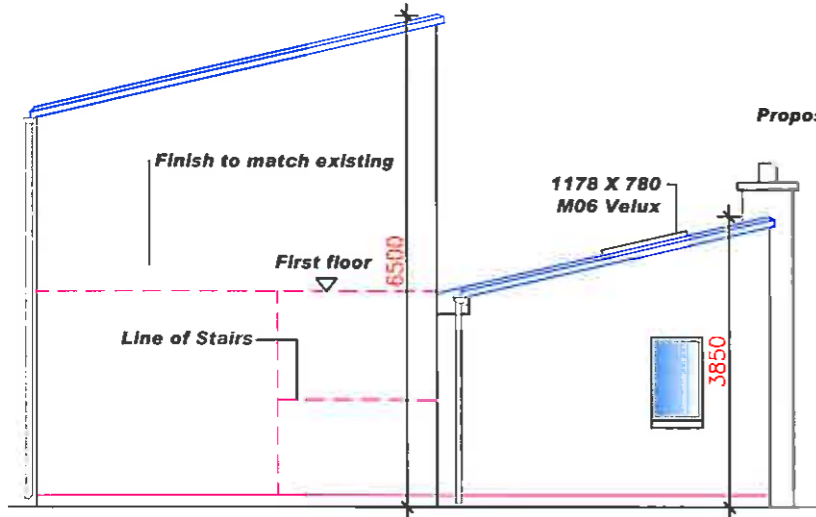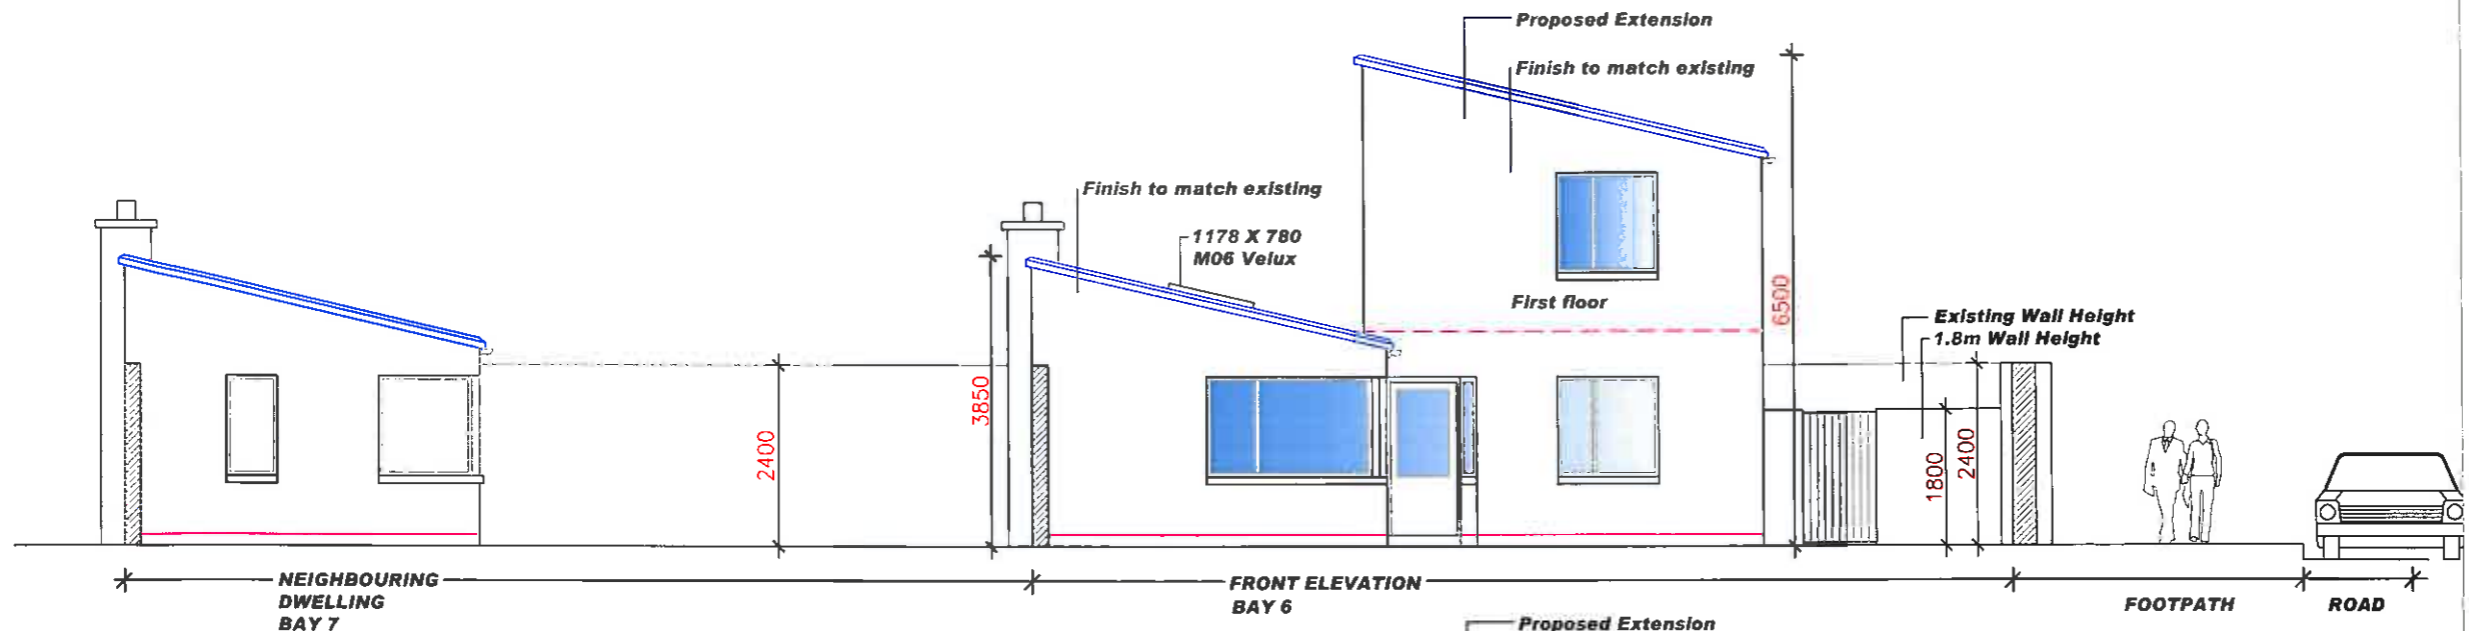

RERE ELEVATION

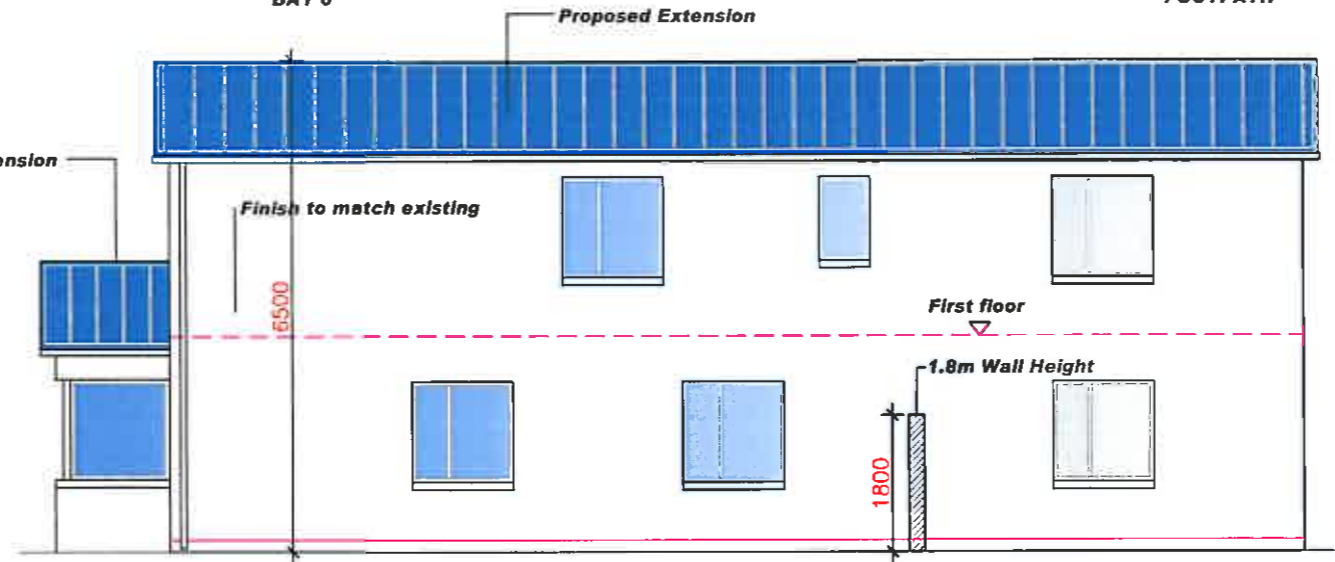

SIDE ELEVATION

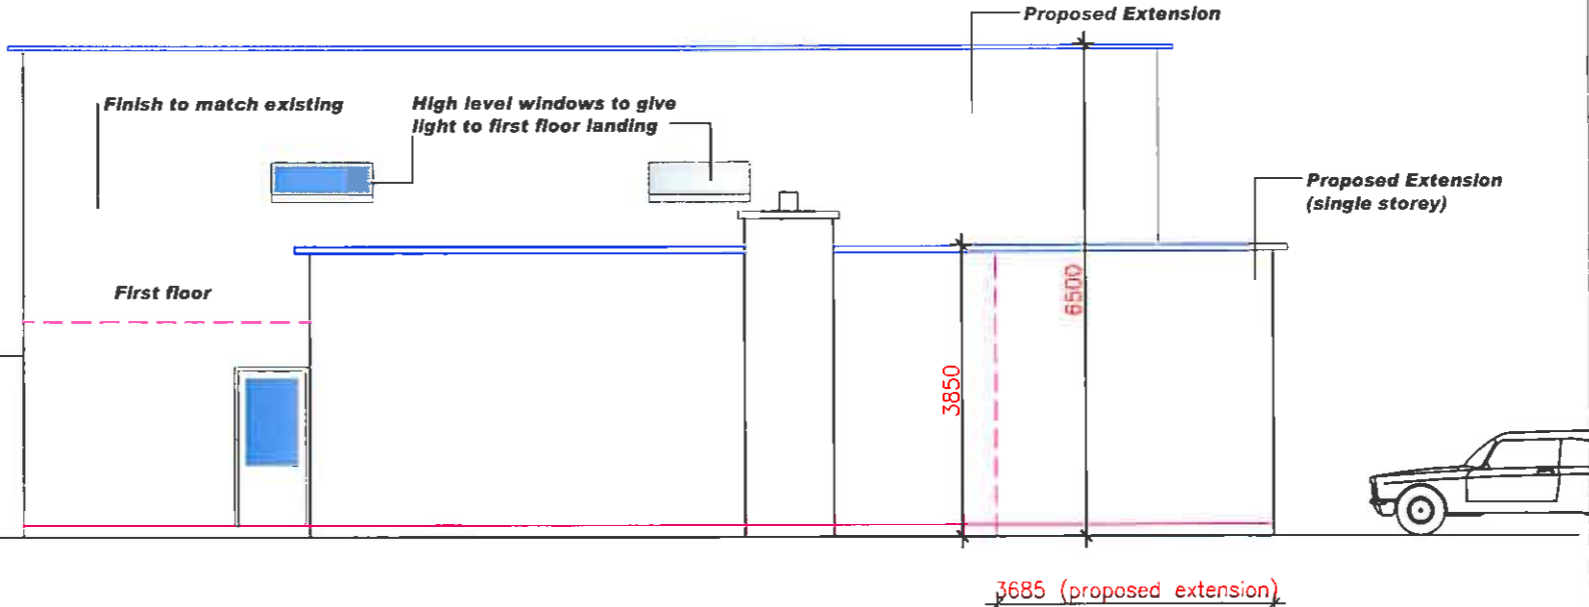

SIDE ELEVATION BAY 6



NEIGHBOURING DWELLING BAY 1



 South Dublin County Council
 Architects' Department
 County Hall, Tallaght,
 Dublin 24
 Tel: 01 414 9000
 County Architect: Eilish Conroy
 B. Arch. M. Arch. Sc. FRIAI

EXTENSION TO DAY-HOUSE AT 6 CHERRYFIELD WAY

Proposed Extension Elevation

SCALE: 1:100	PAPER NO: A3
DRAWN: C.S.	REVISION: AC
DATE: 09/04	CREATED BY: A
DATE: JUNE 2010	SK-13

Front View
6 Cherryfield Way

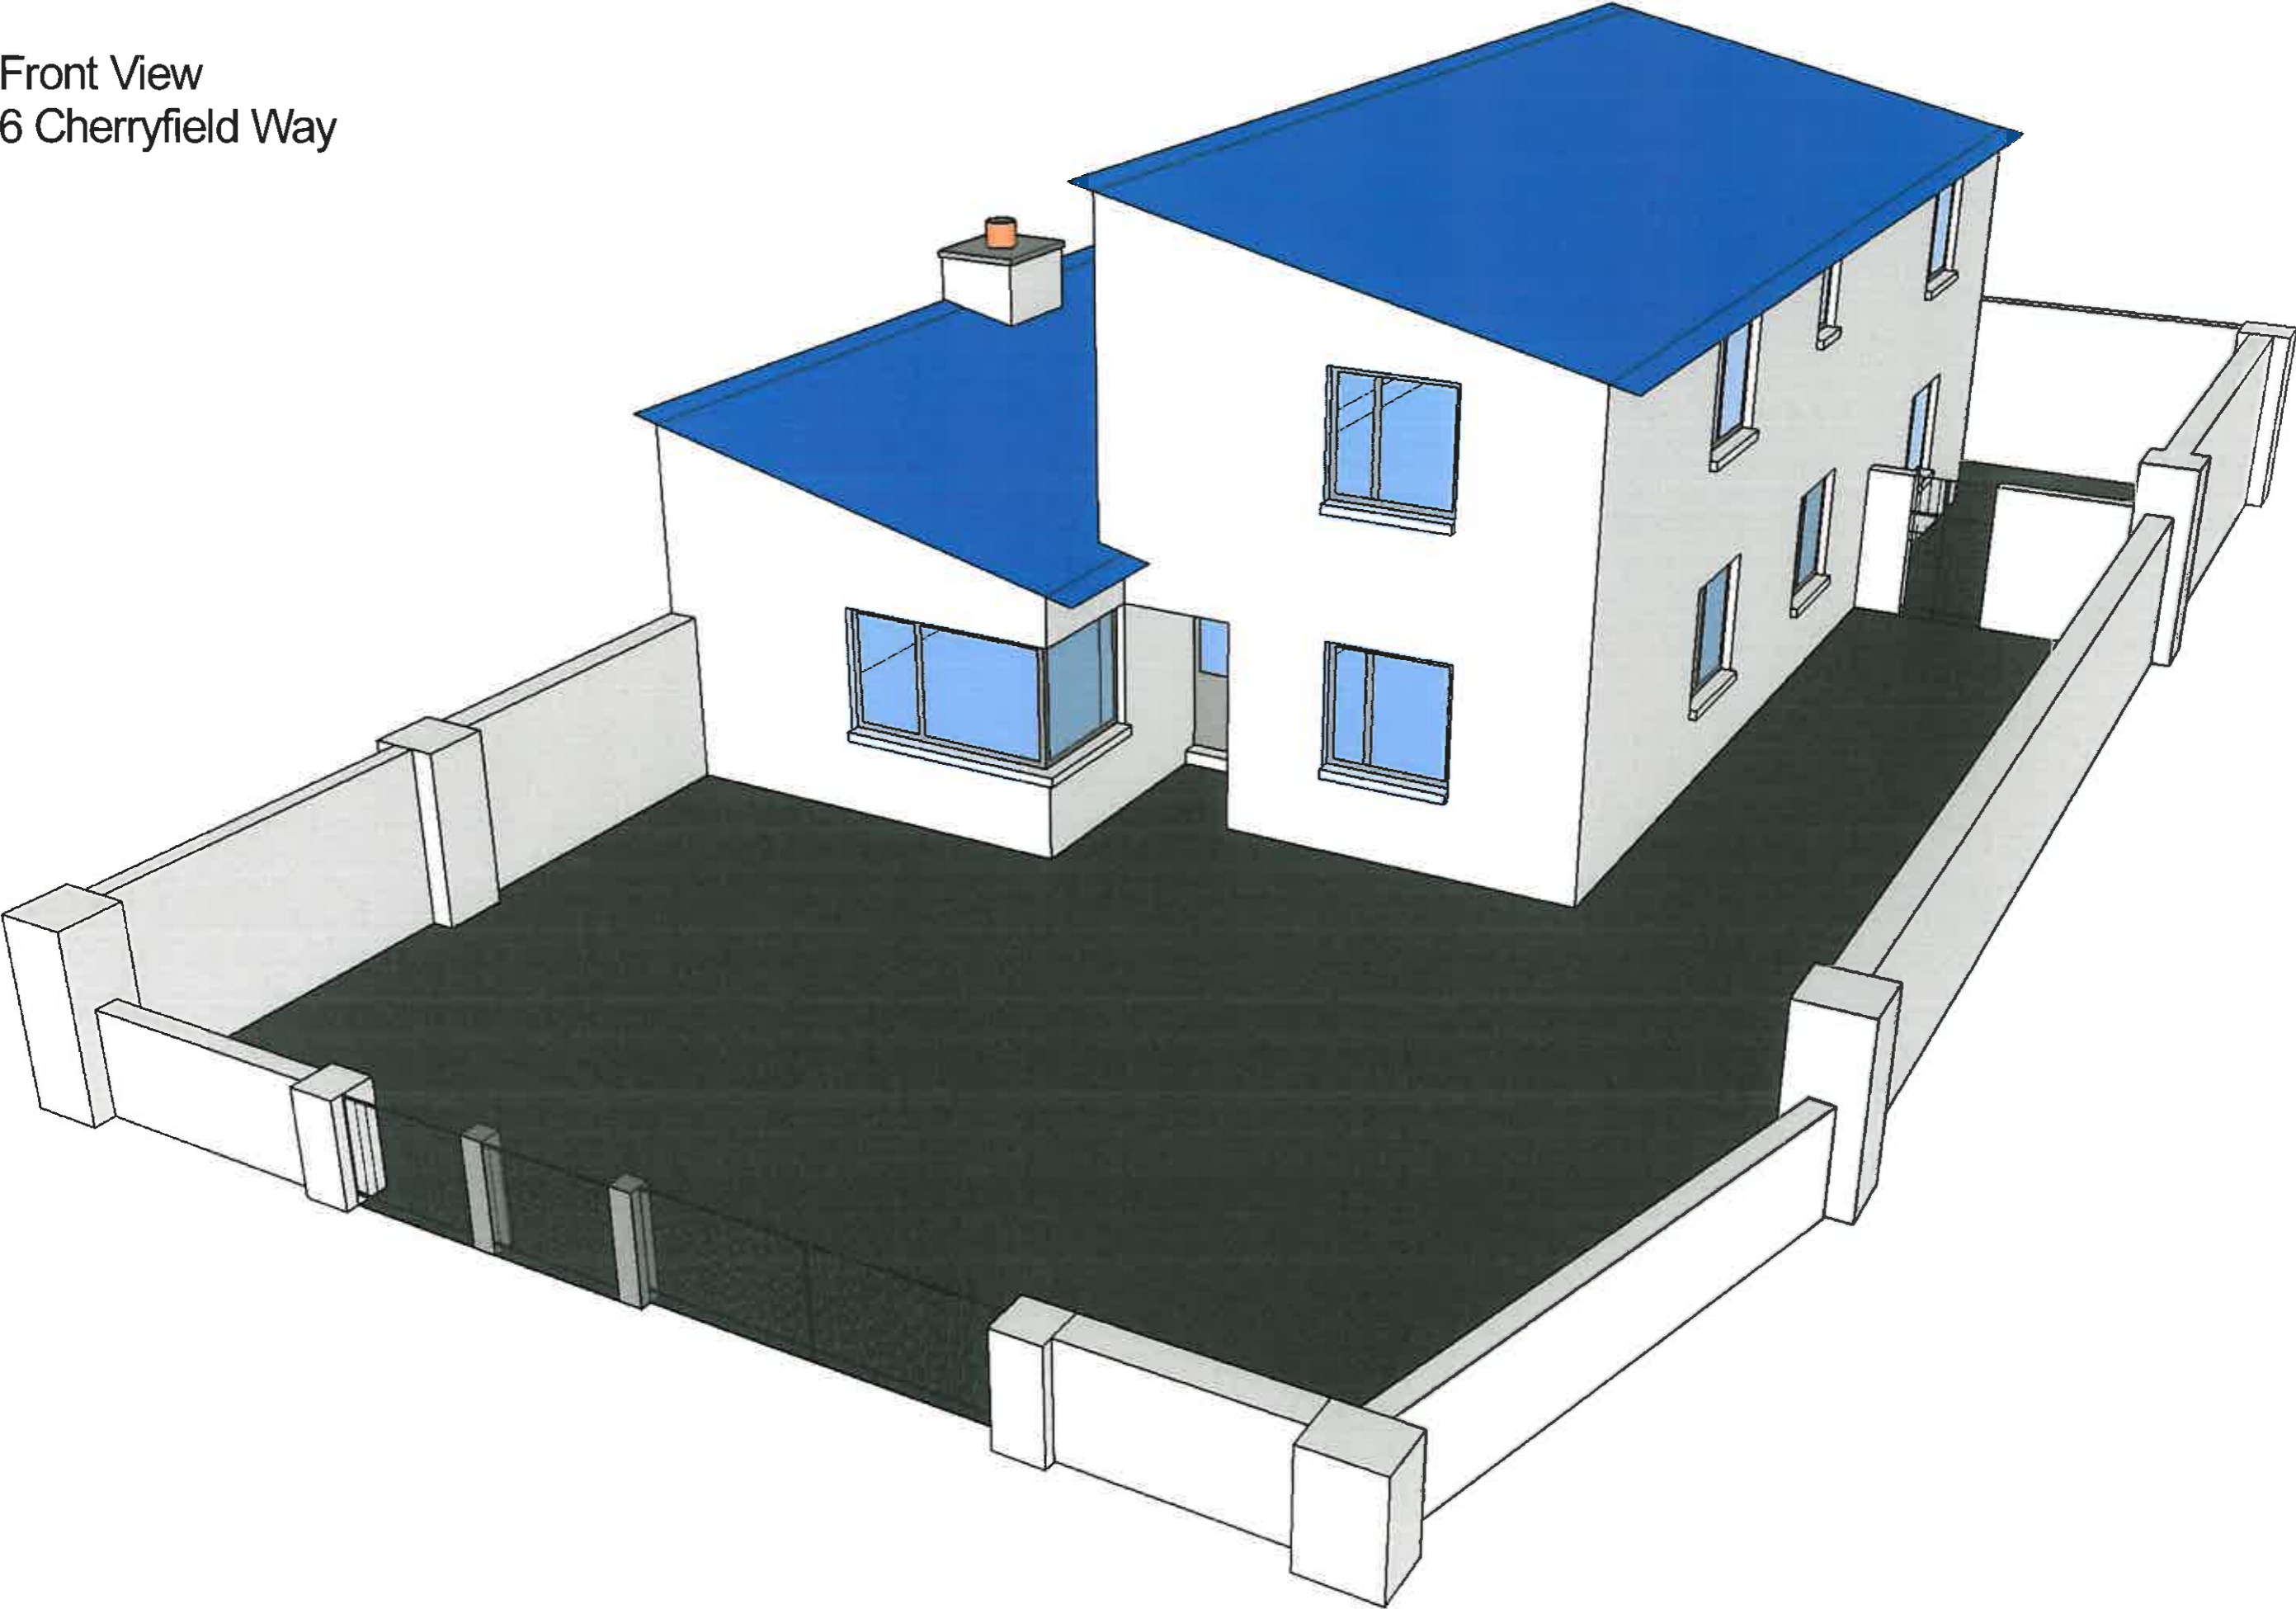

Rear View
6 Cherryfield Way

