


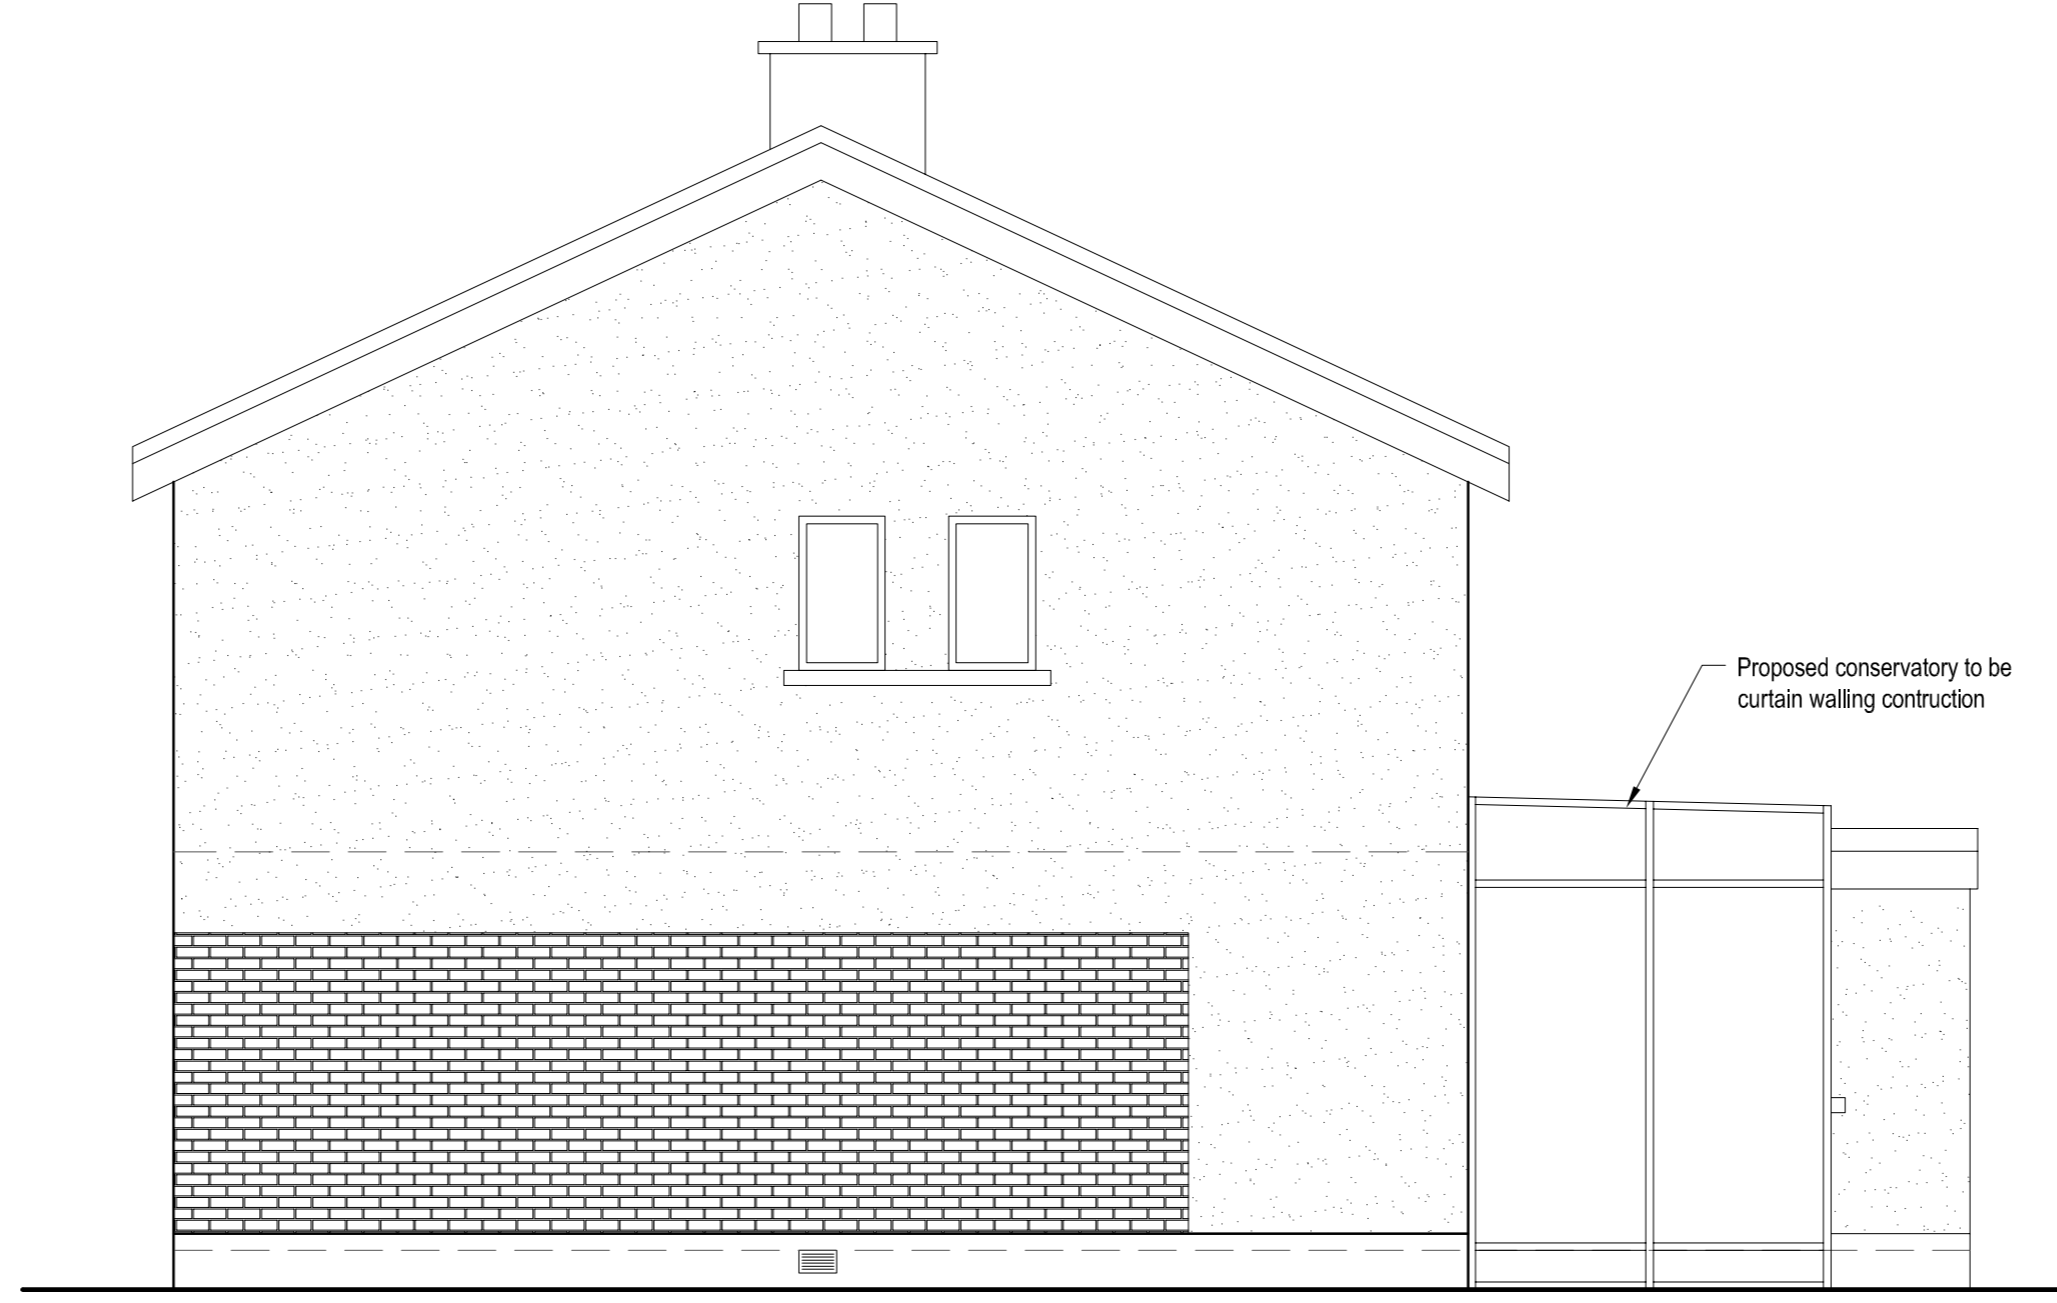


PROPOSED NORTH ELEVATION
SCALE 1:50




PROPOSED WEST ELEVATION
SCALE 1:50




PROPOSED SOUTH ELEVATION
SCALE 1:50

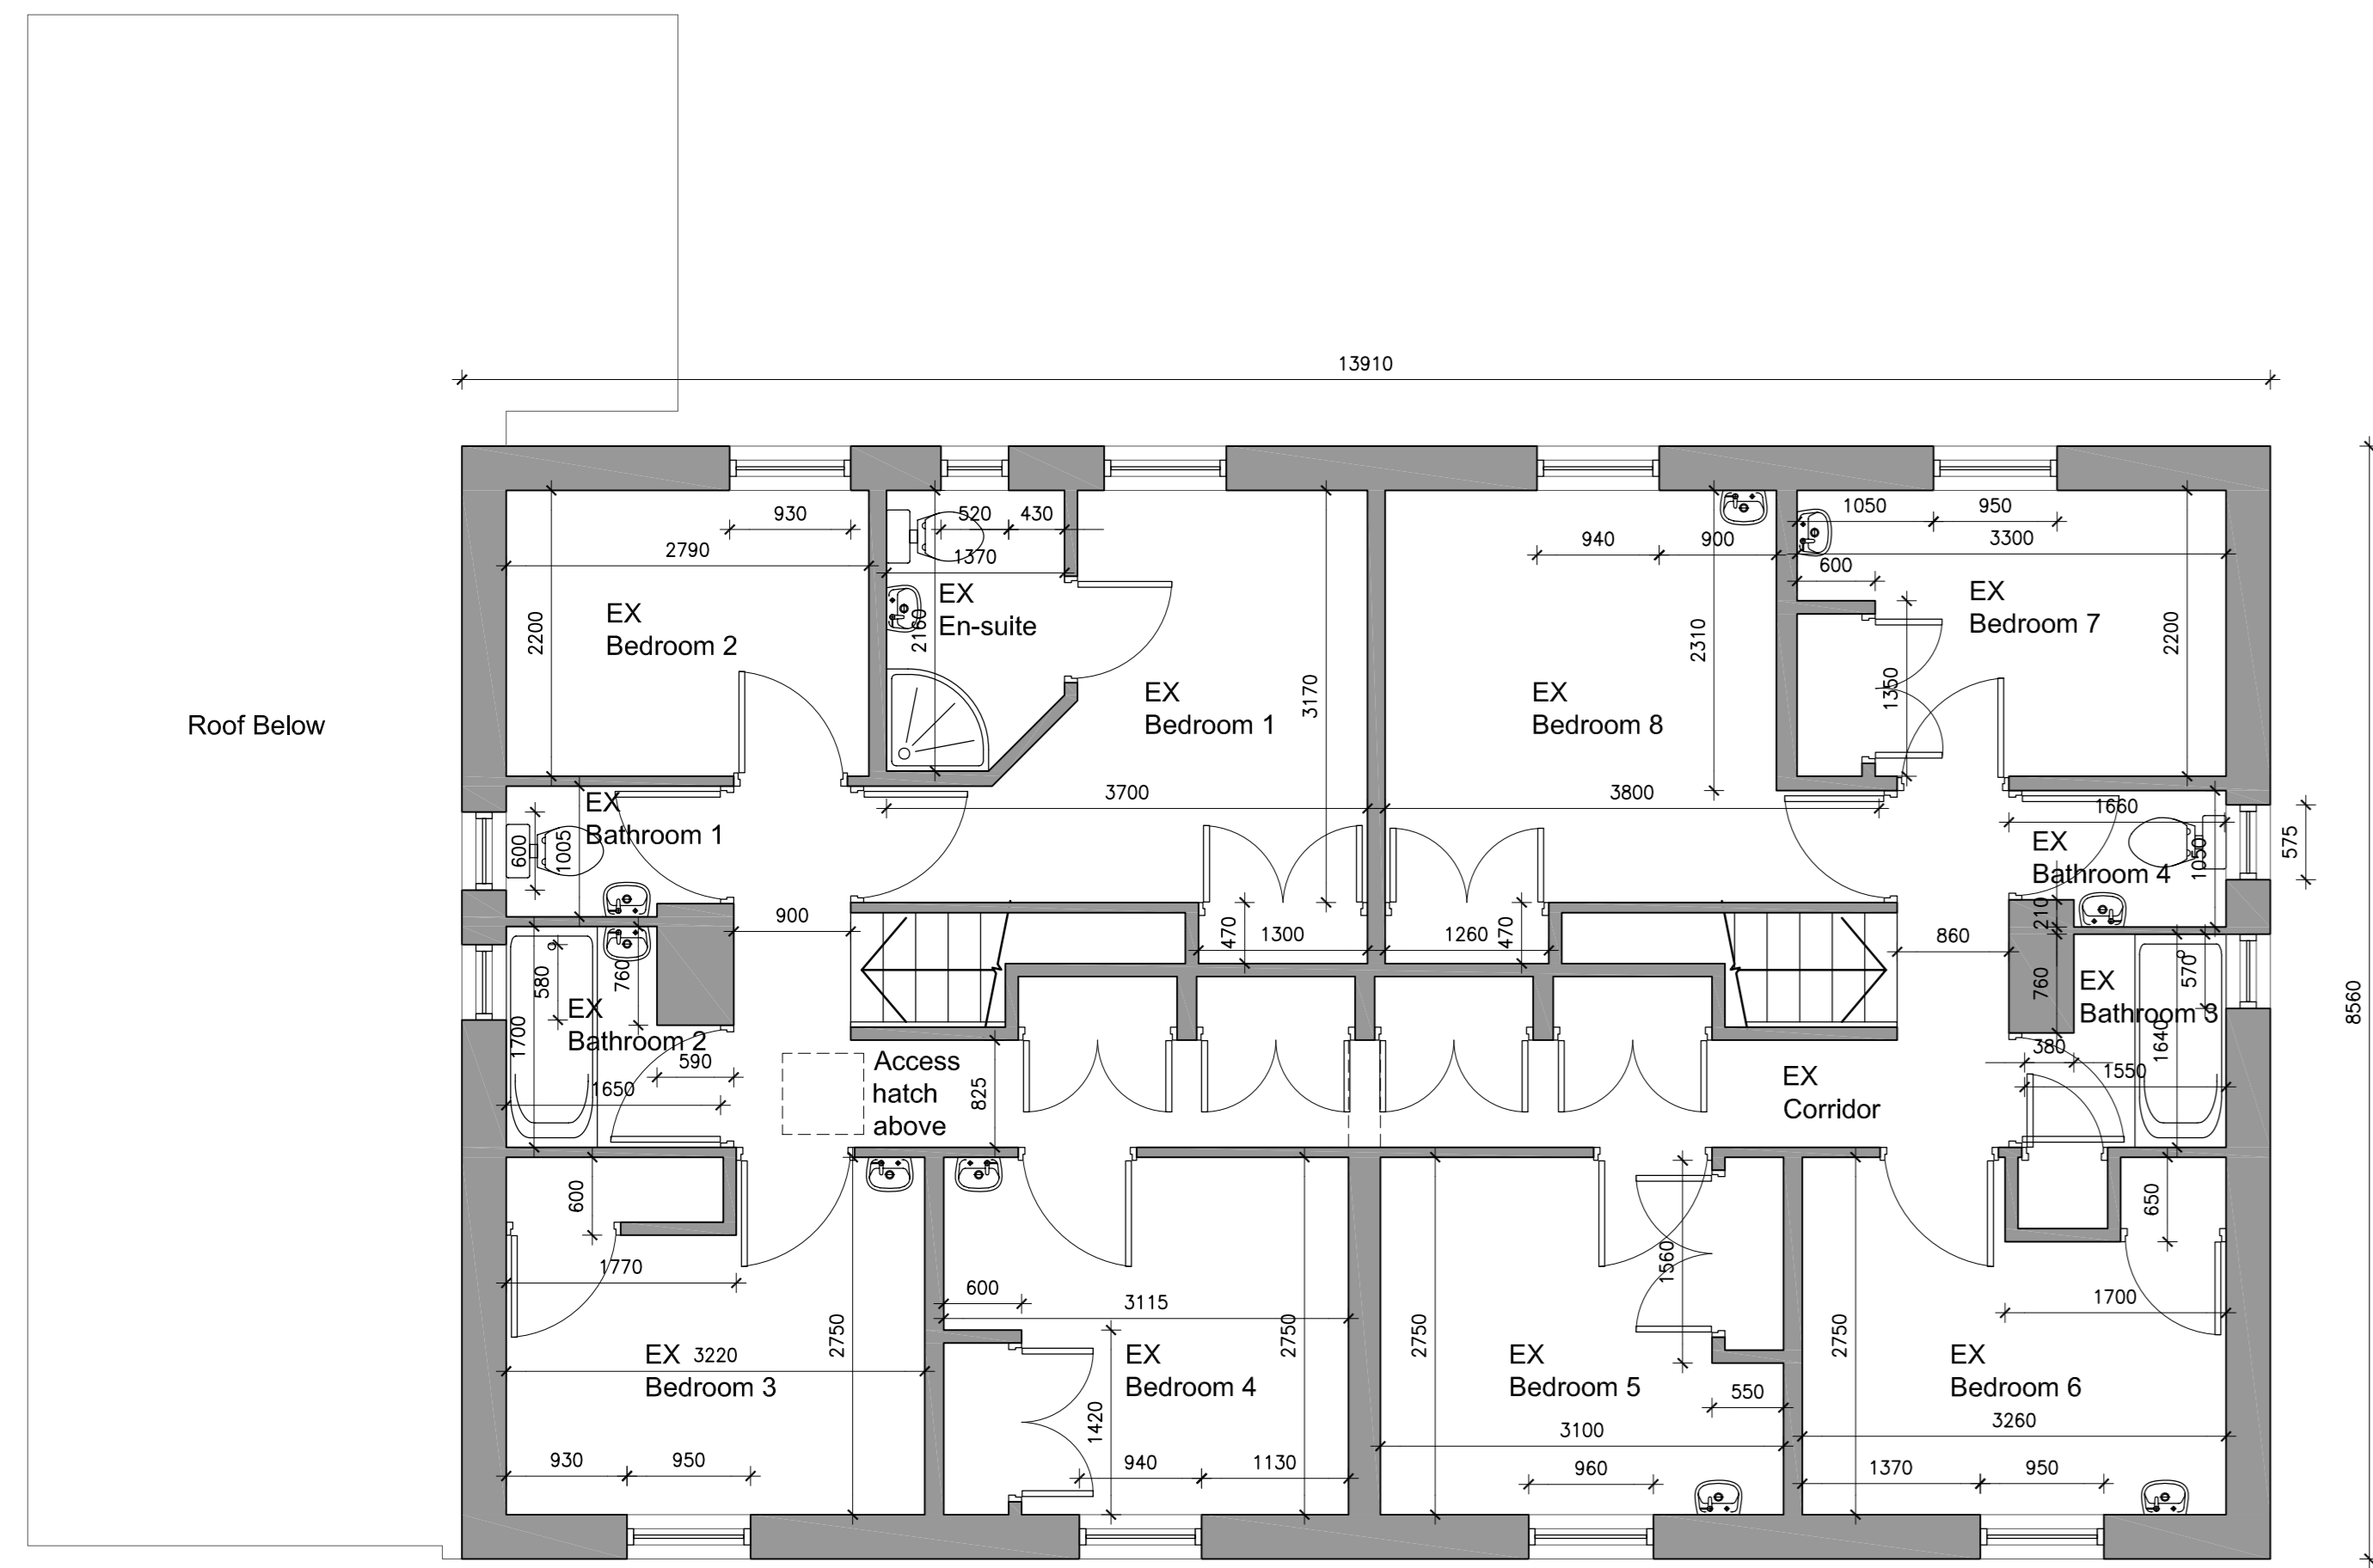


EXISTING FIRST FLOOR PLAN
SCALE 1:50

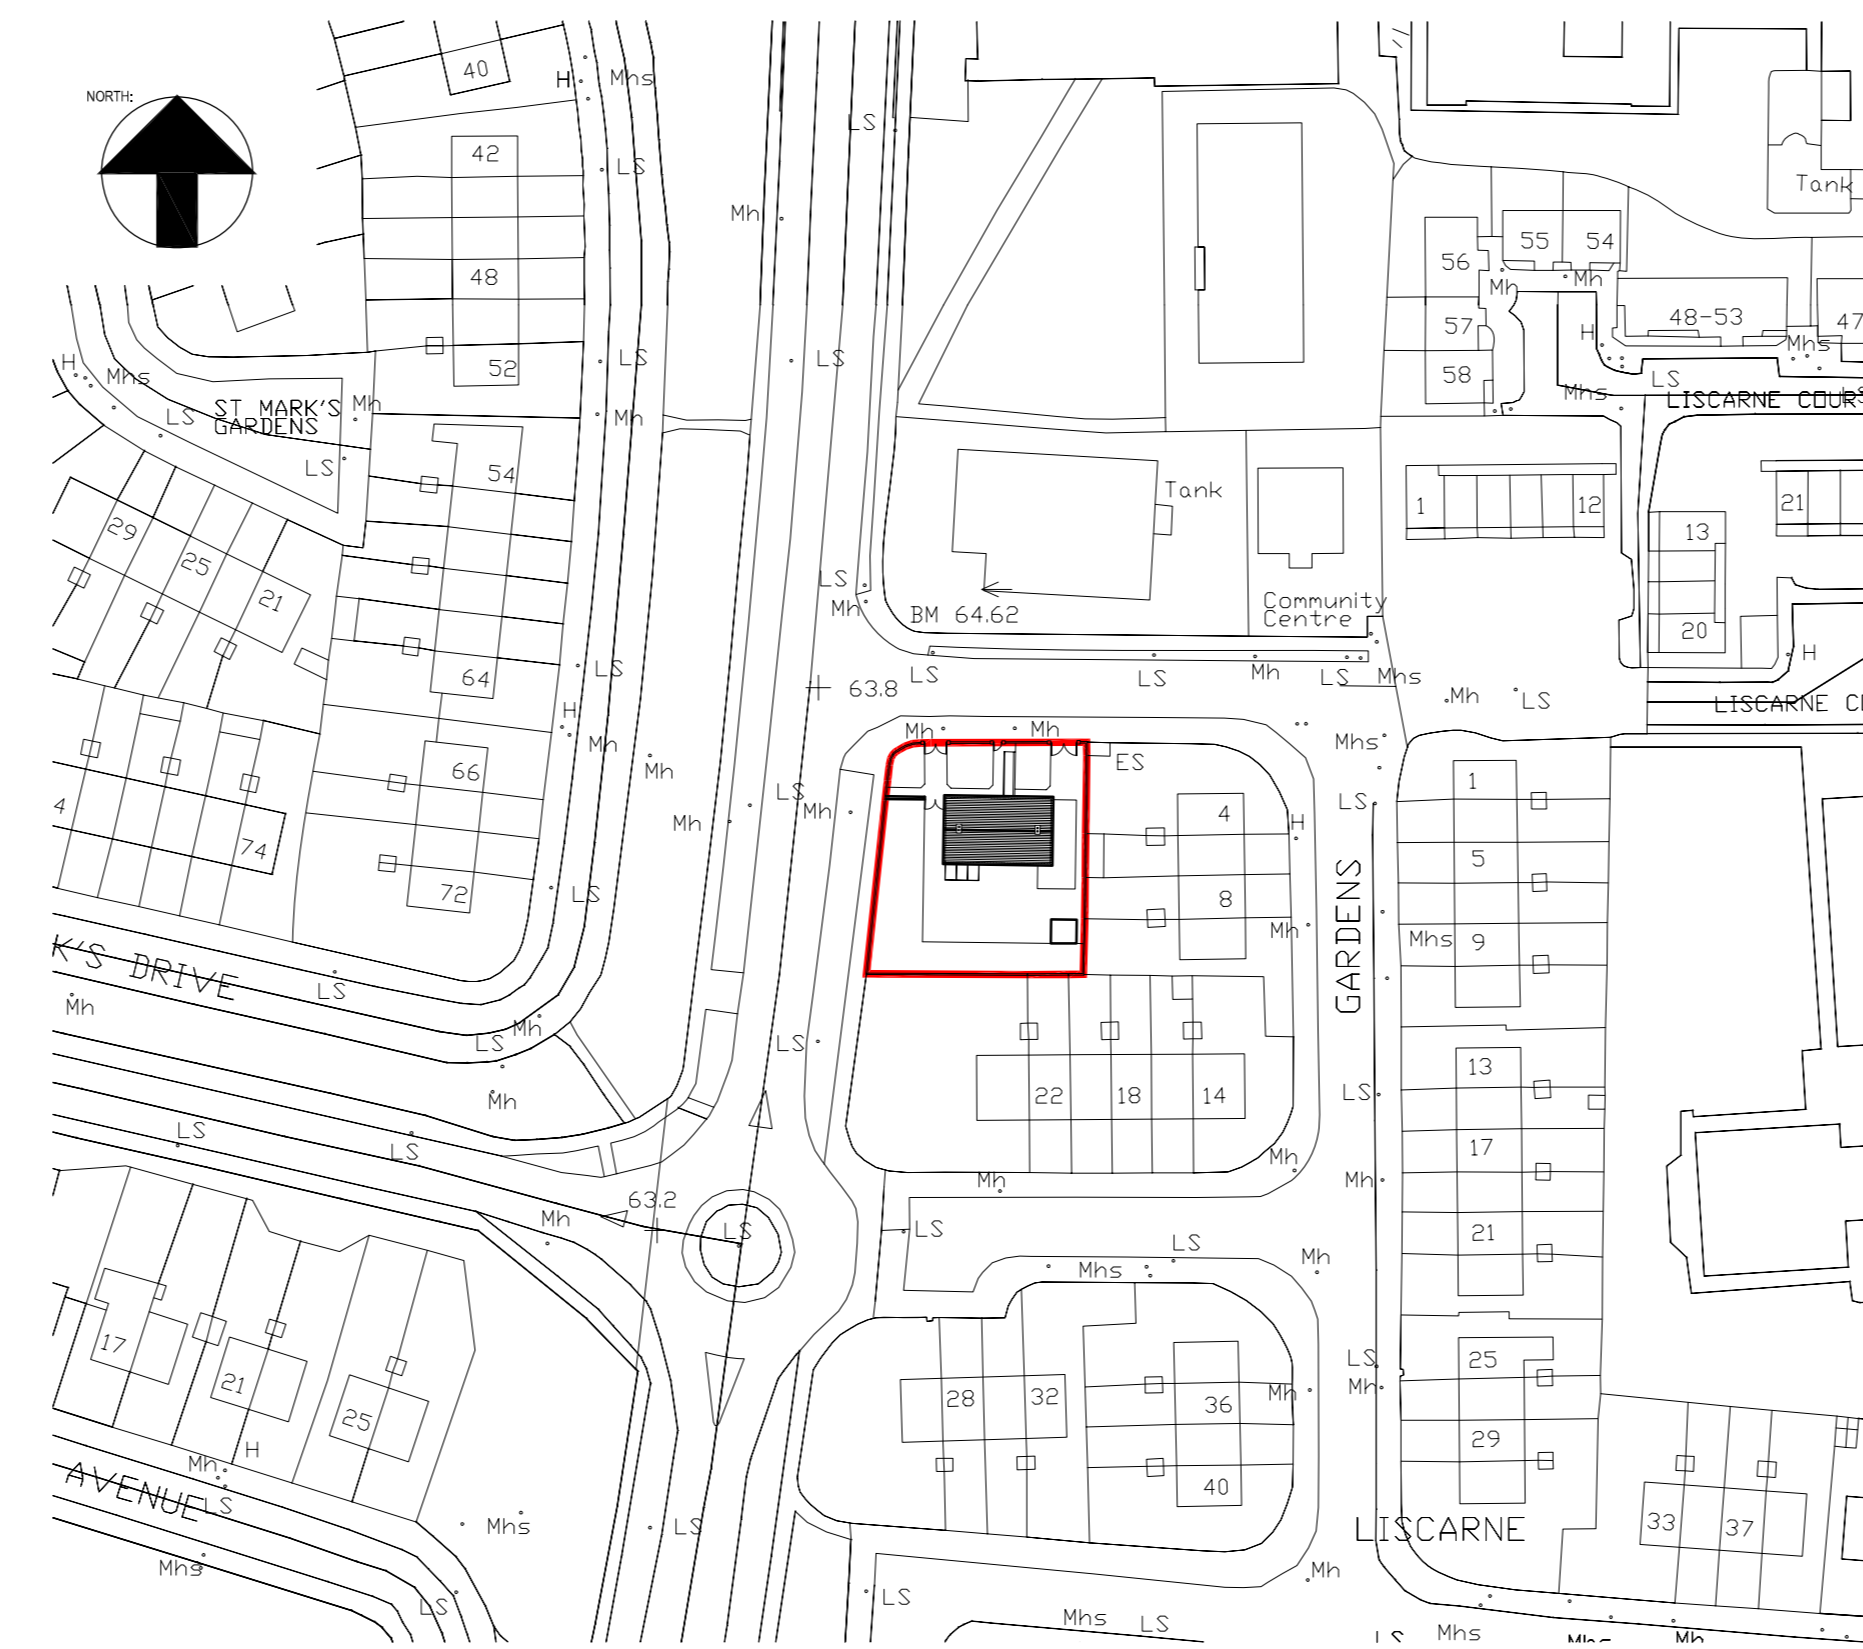


SITE LOCATION MAP
SCALE 1:1000

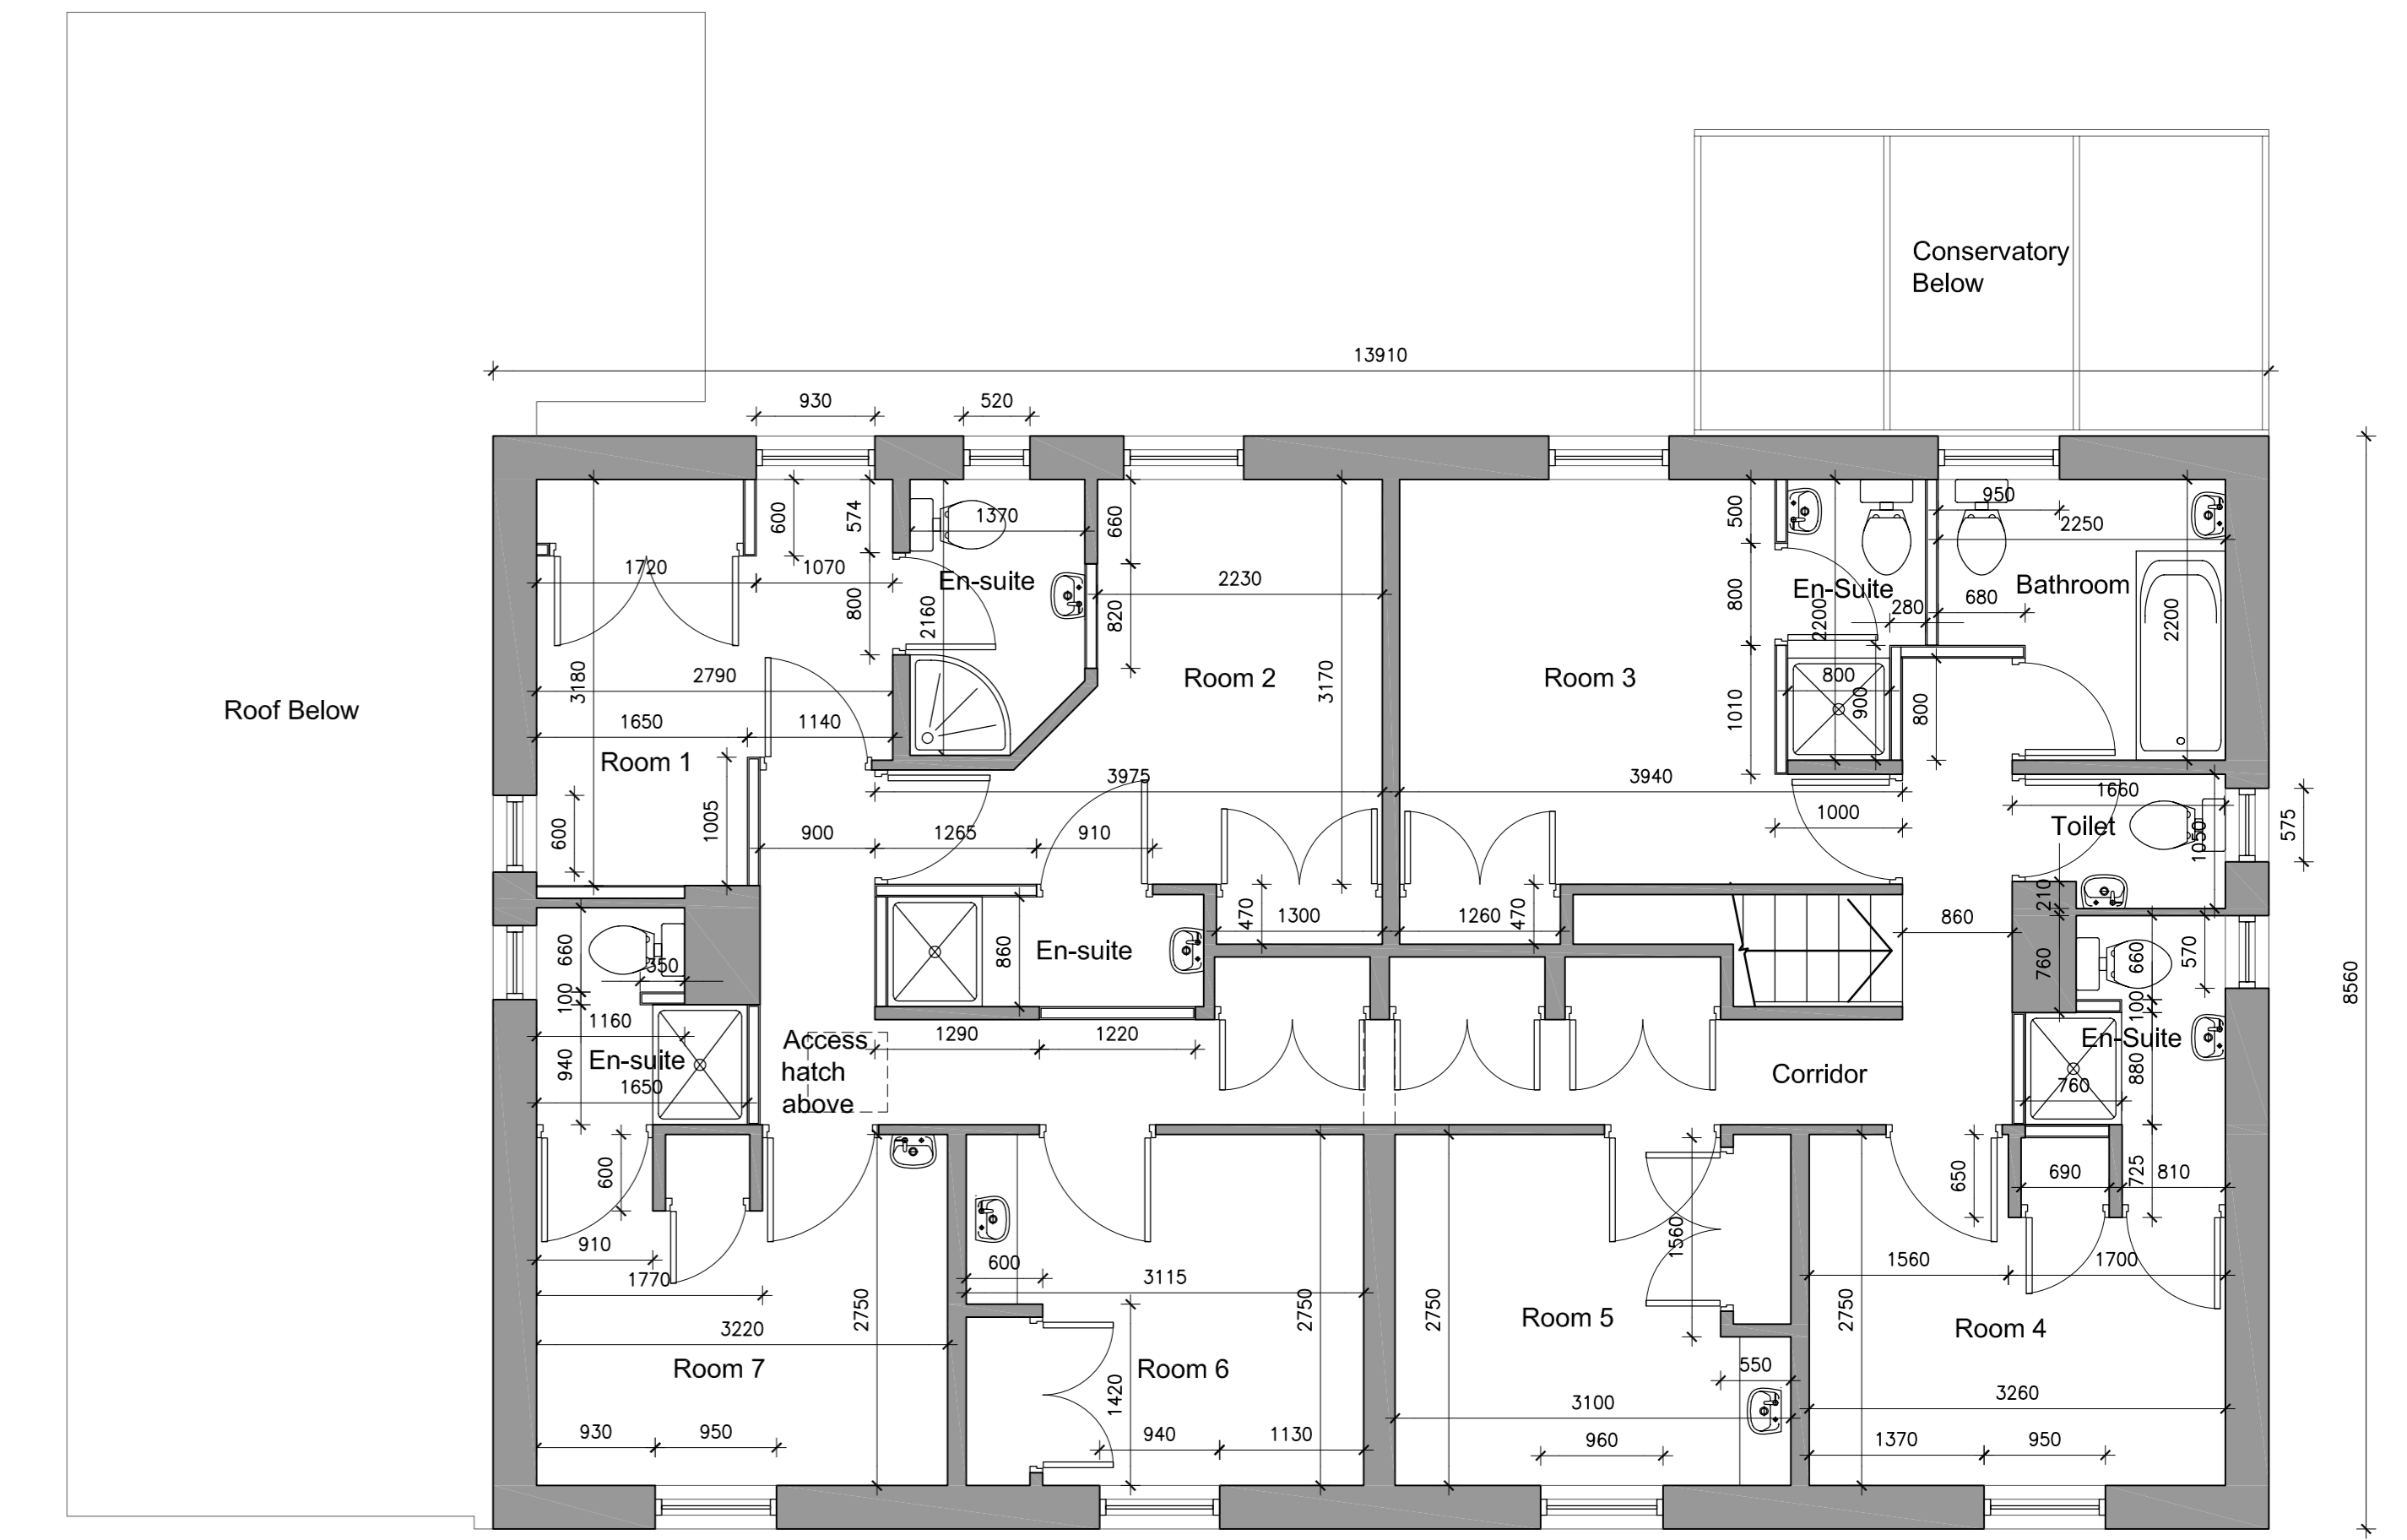


PROPOSED FIRST FLOOR PLAN
SCALE 1:50

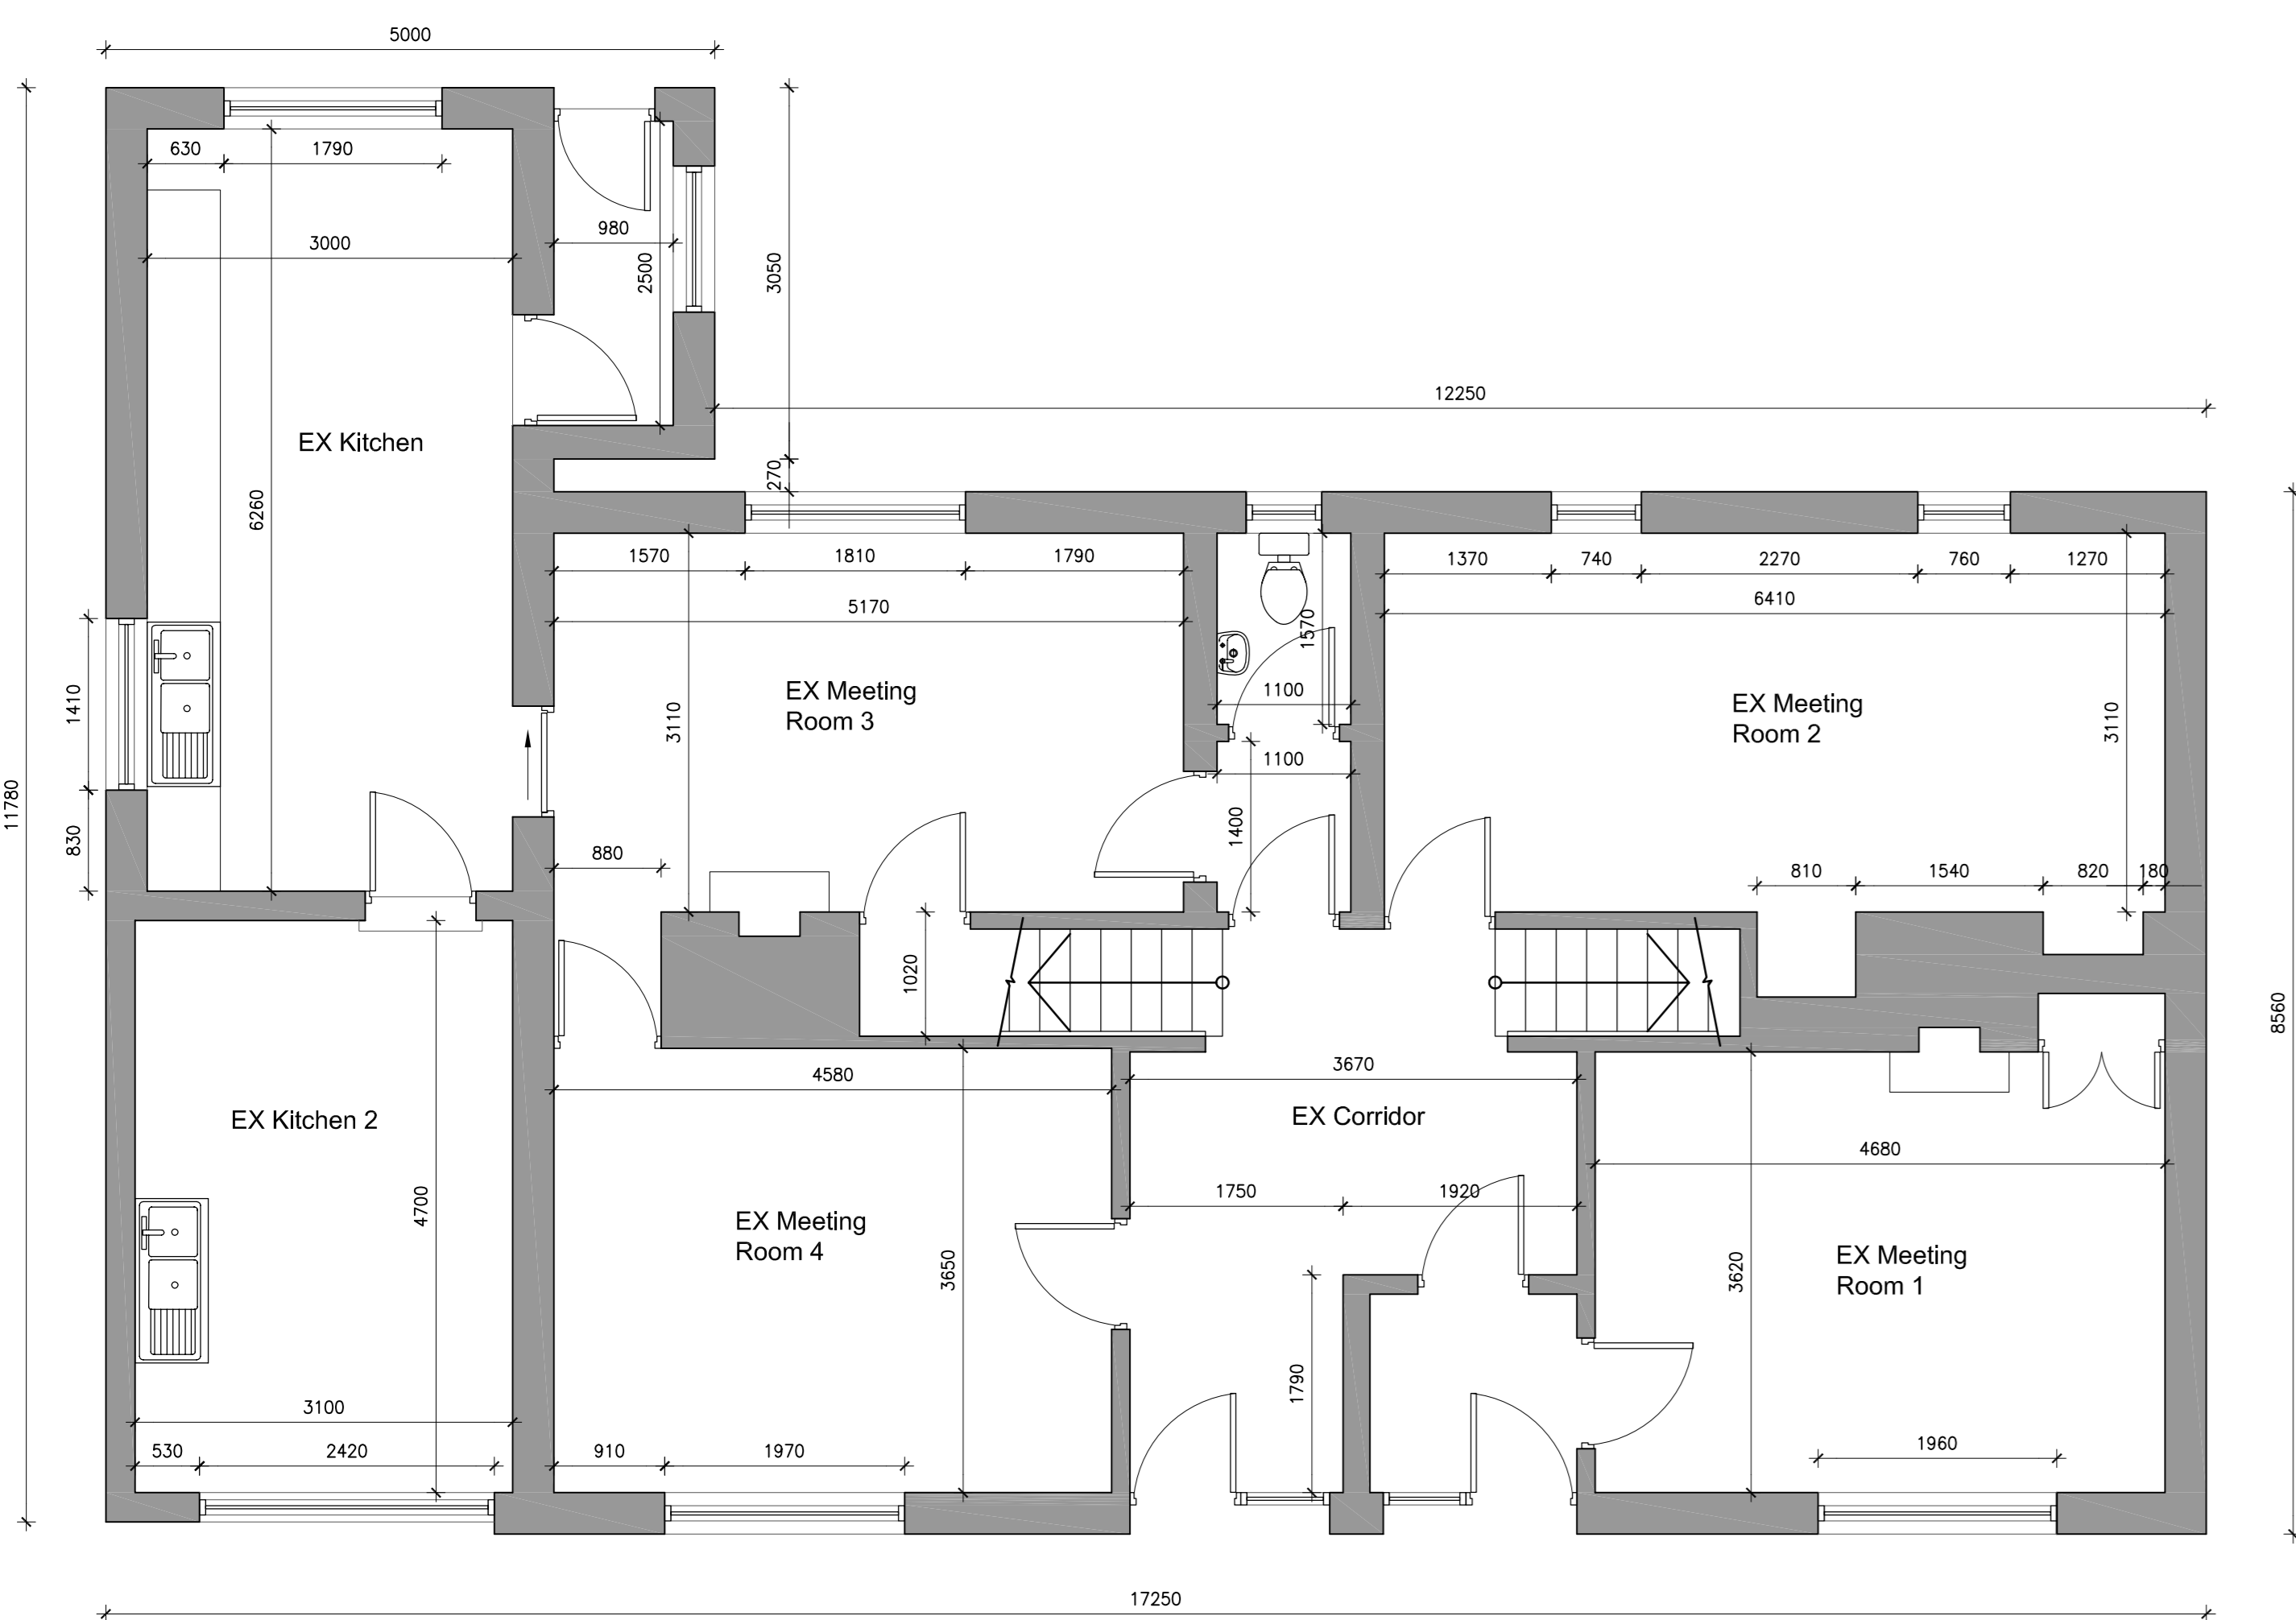

EXISTING GROUND FLOOR PLAN
SCALE 1:50

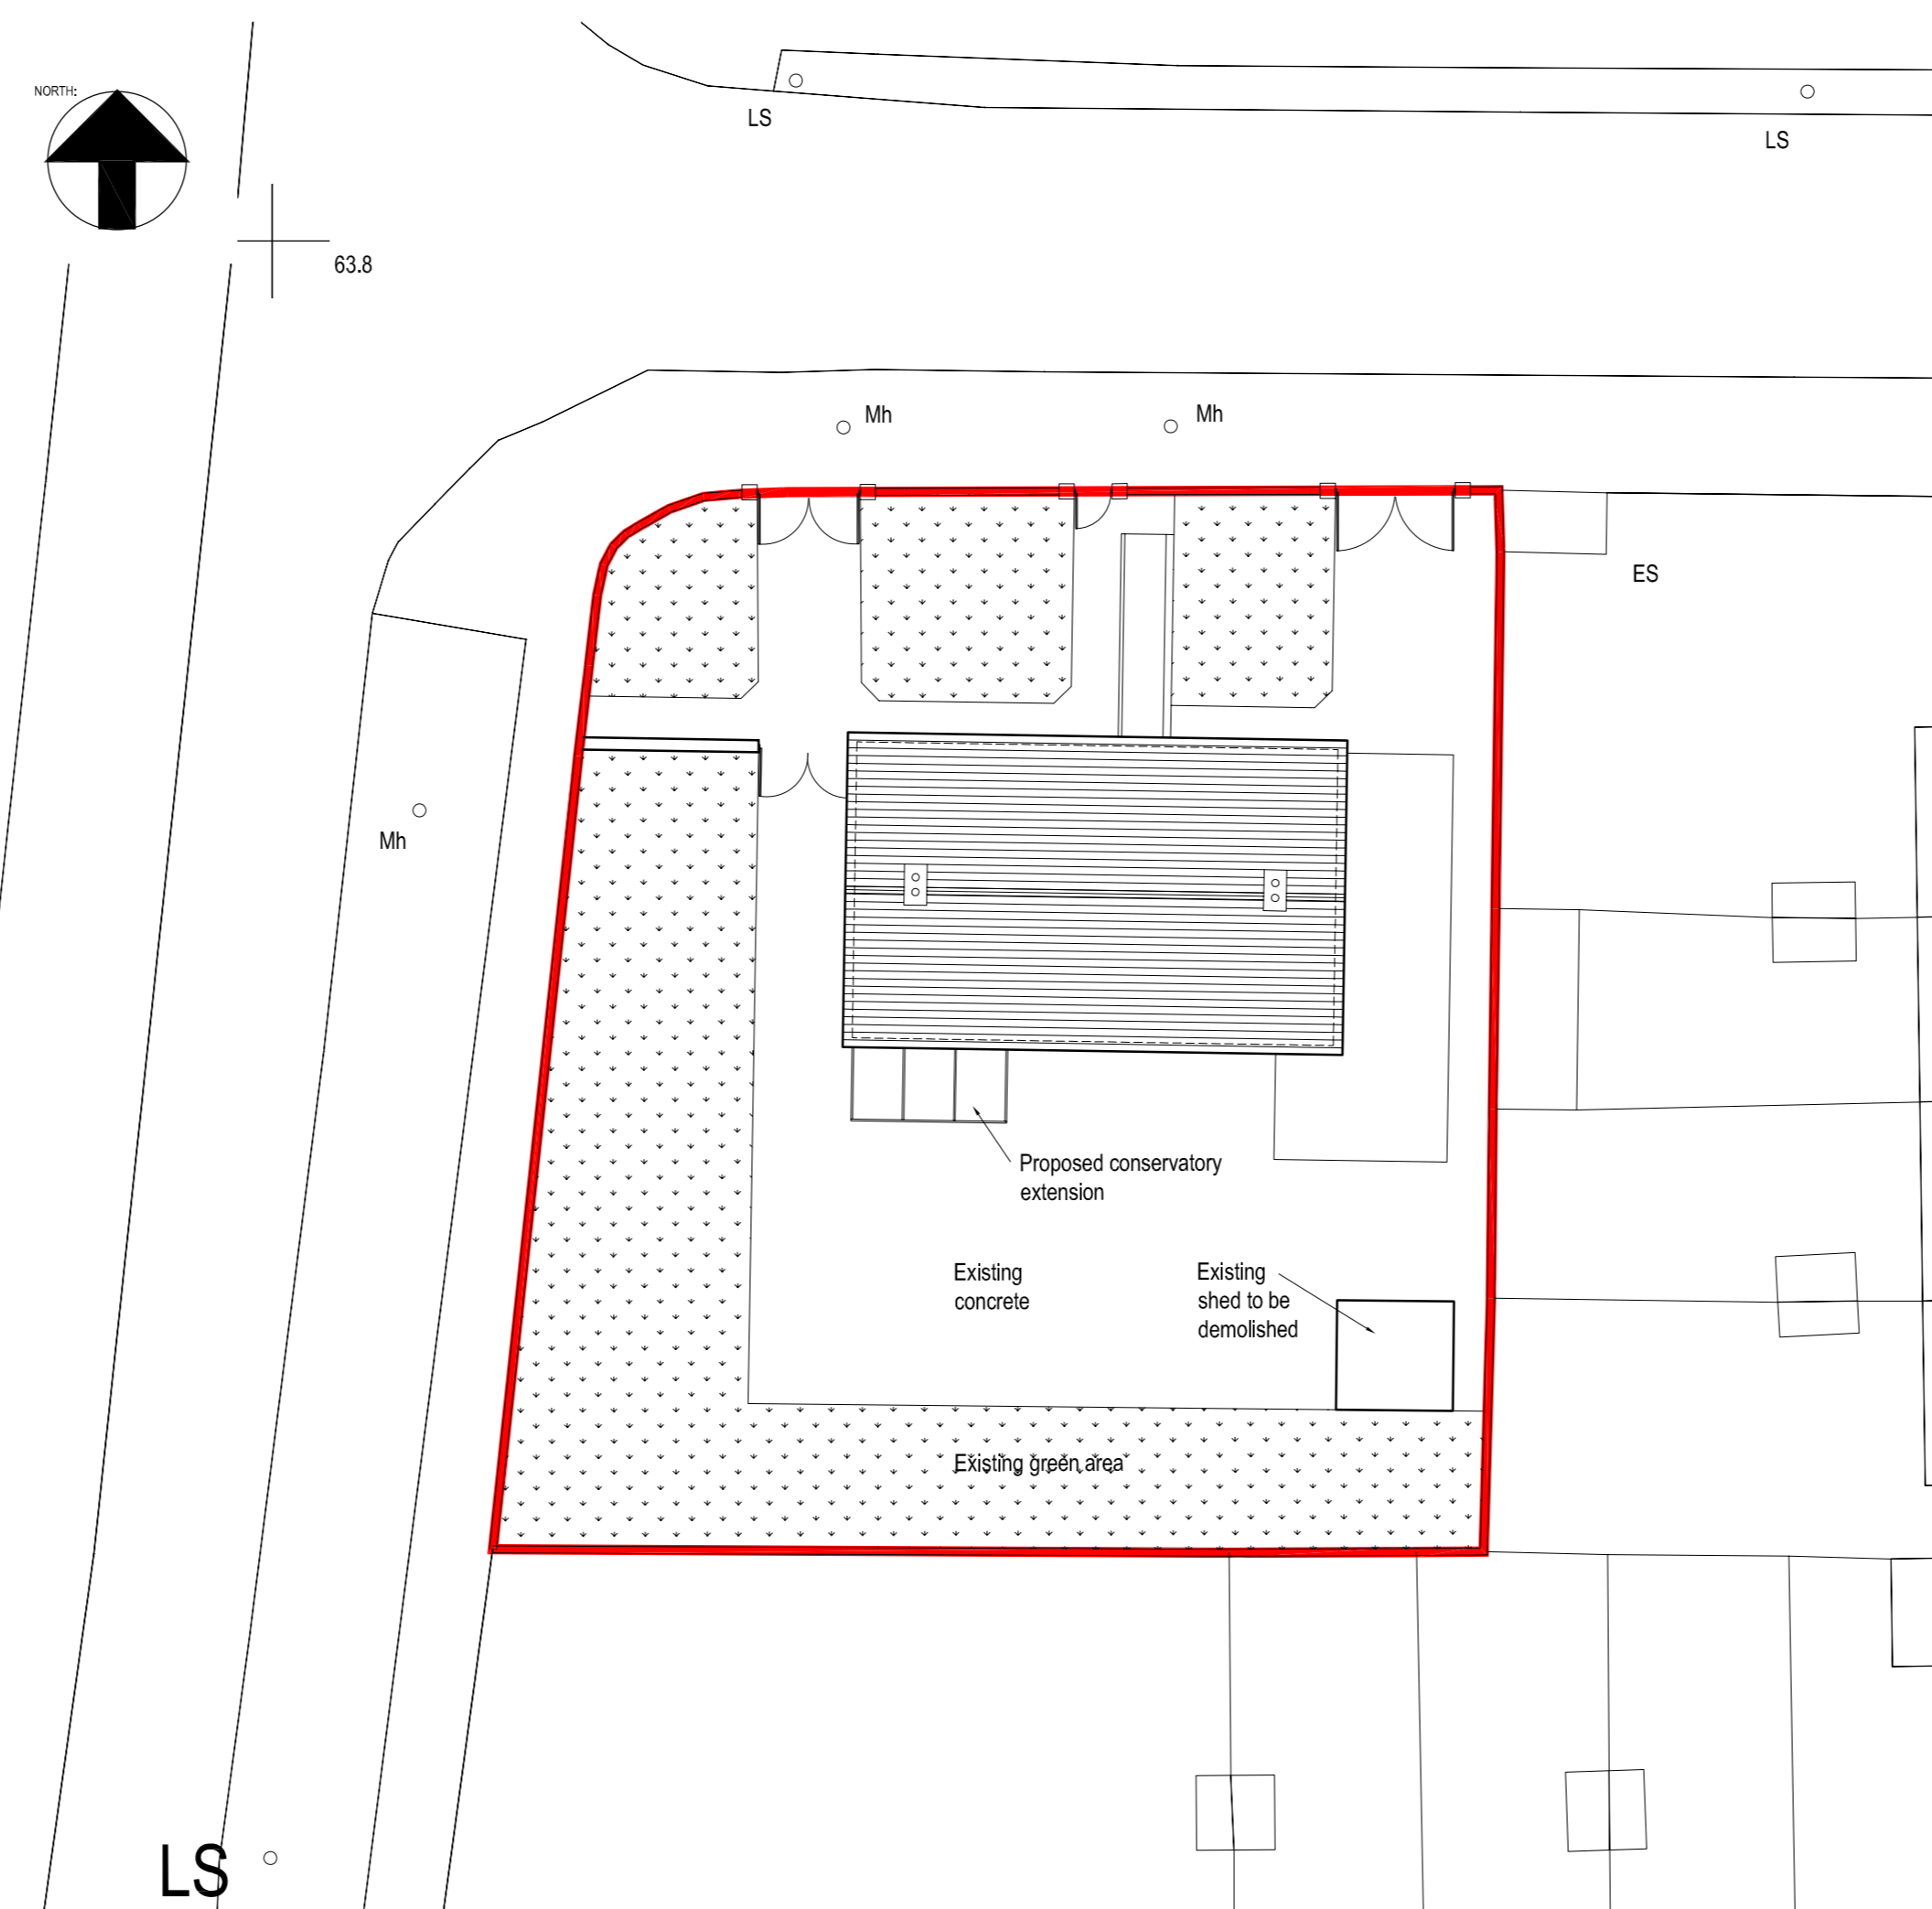

SITE PLAN
SCALE 1:200

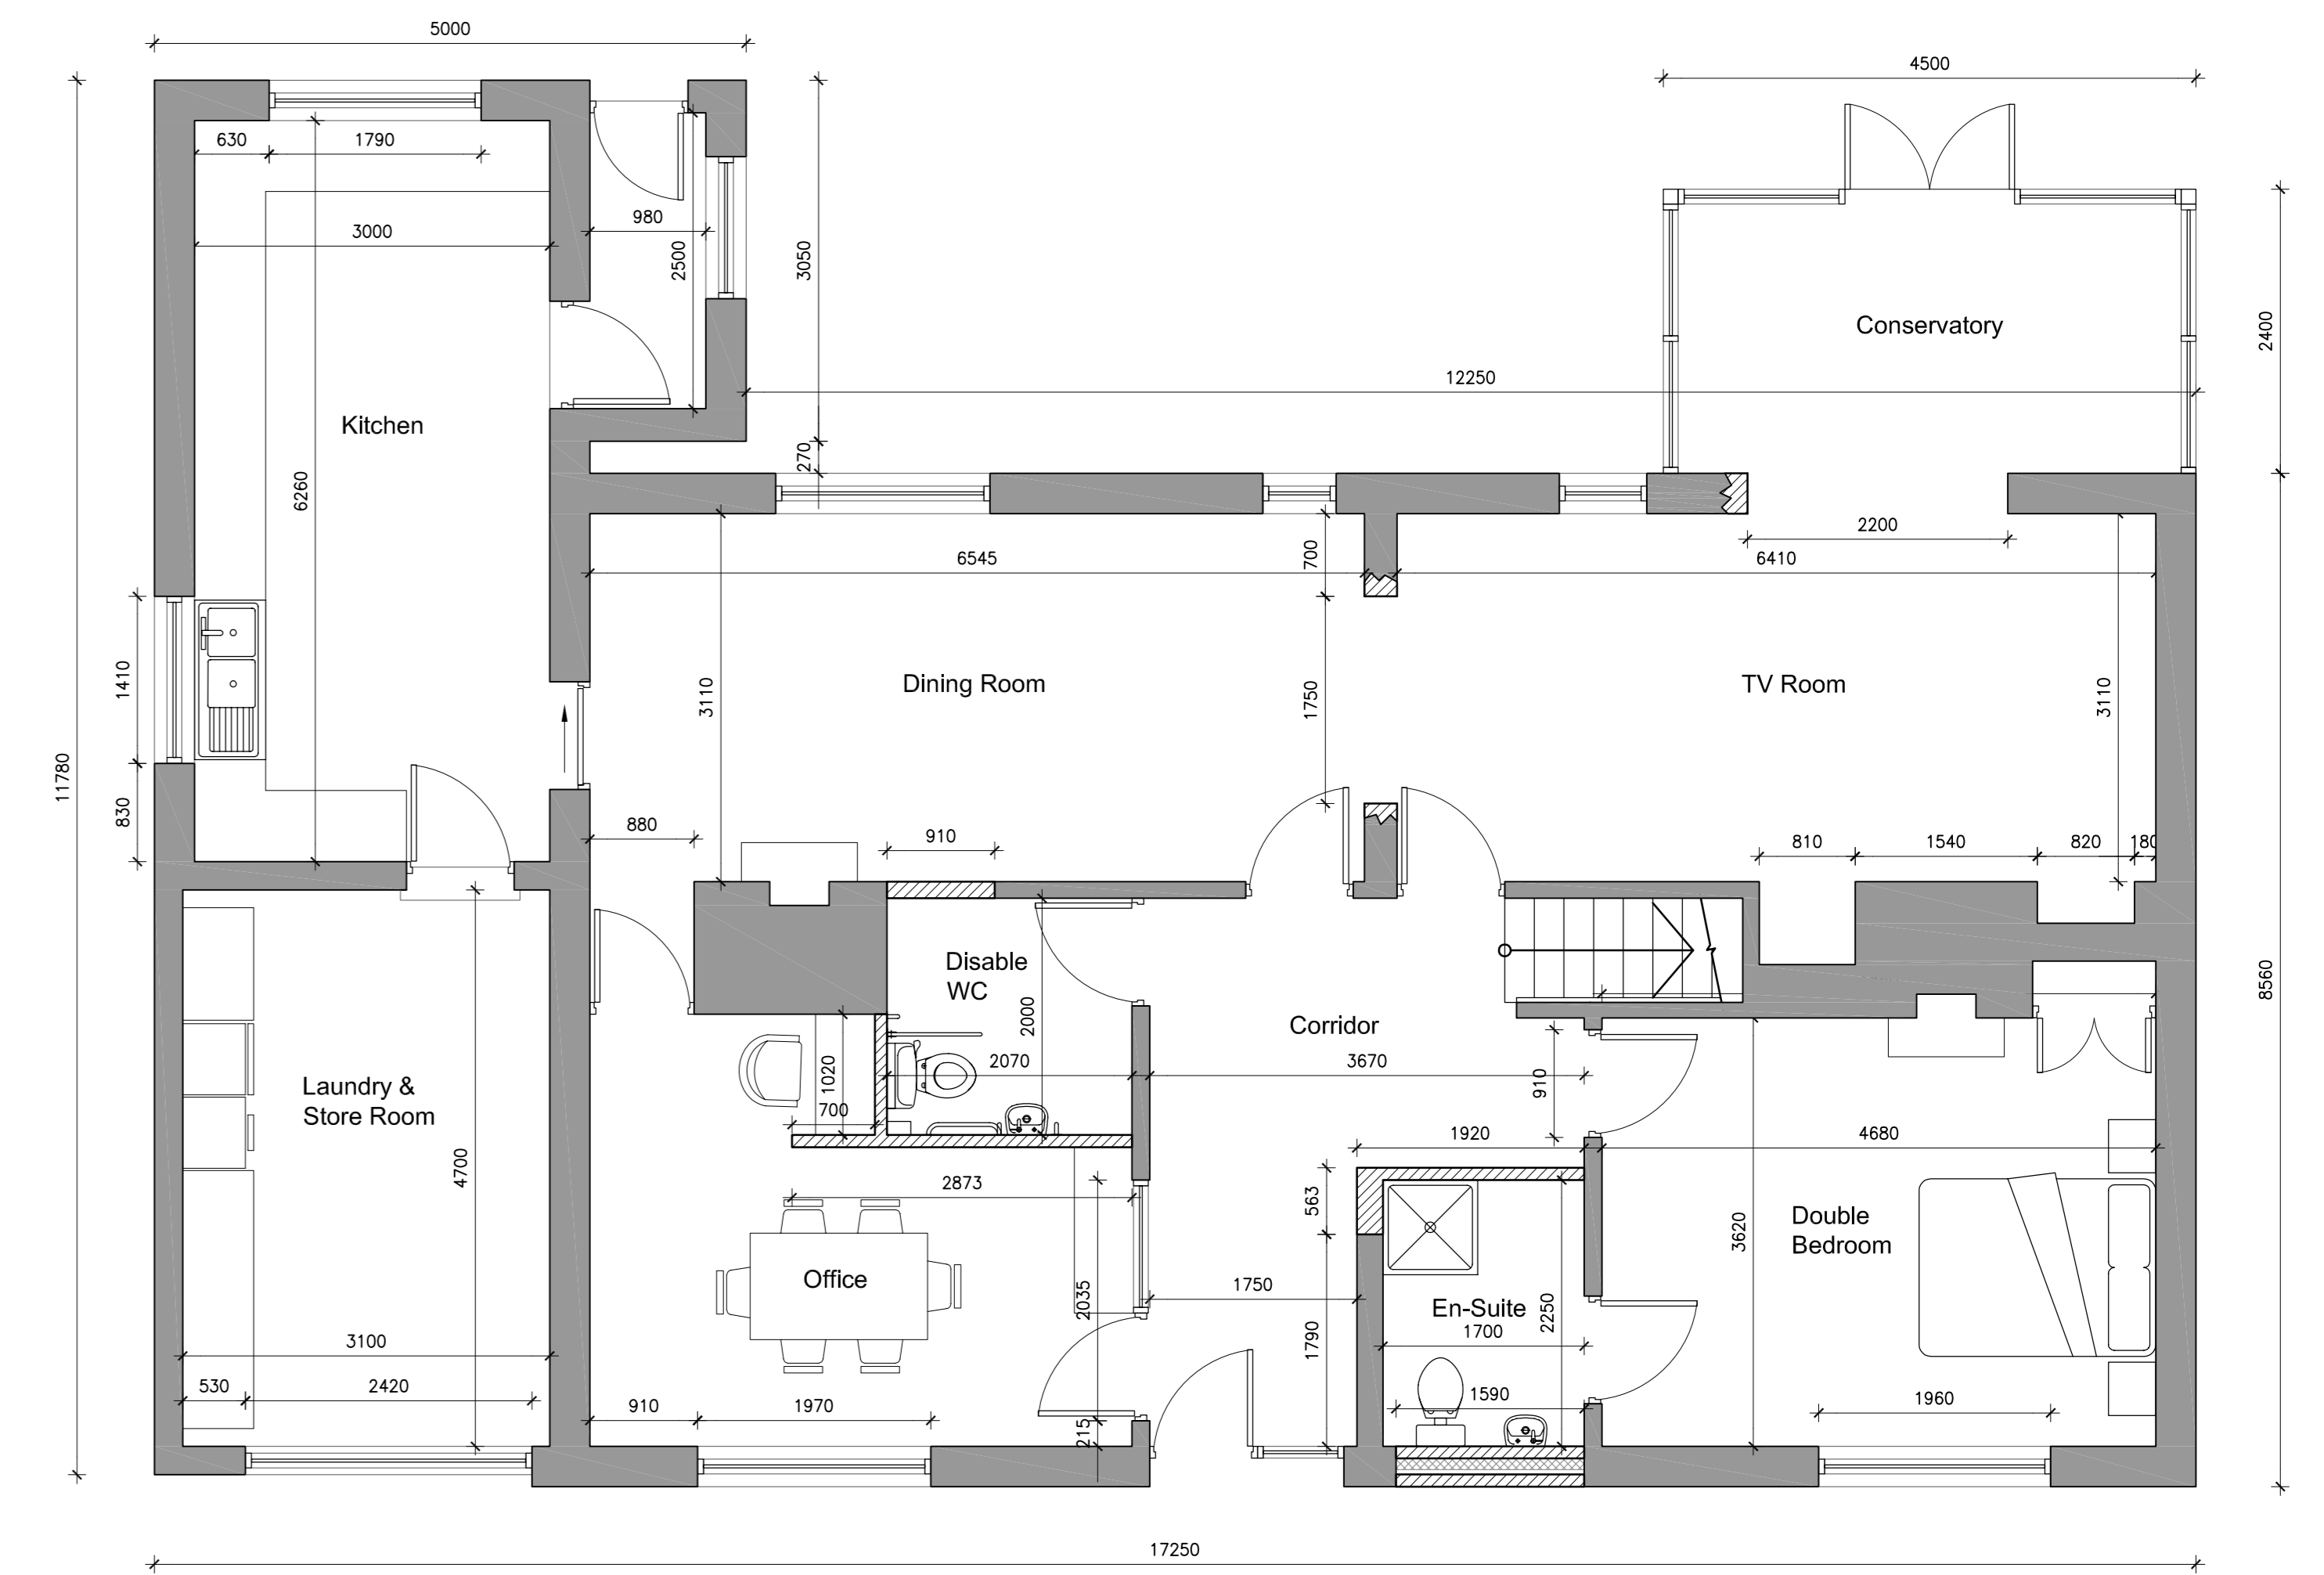

PROPOSED GROUND FLOOR PLAN
SCALE 1:50