

SITE LOCATION MAP
SCALE = 1:2000


EXISTING LAYOUT
SCALE = 1:500


 South Dublin County Council
 Architects' Department,
 County Hall, Tallaght,
 Dublin 24.
 Tel: 01 414 9000
 County Architect - Eddie Conroy
 B. Arch. M. Arch.Sc. (IIRAI)

EXTENSION TO DAY-HOUSE AT 6 CHERRYFIELD WAY

Site Location Map and Existing Site Plan

SCALE	1:500 / 1:2000	PAPER SIZE	A3
DRAWN BY	C.S.	CHECKED BY	A.G.
JOB NO.	09324	DRAWING NO.	SK-10
DATE OF ORIGIN	JUNE 2010		

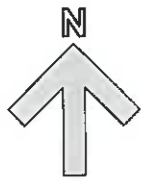

LOCATION OF
SITE NOTICE

CHERRYFIELD
RESIDENTIAL
CARAVAN PARK
BAY 6
PROPOSED
EXTENSION


EXISTING
DAY-HOUSE

PROPOSED
EXTENSION

EXISTING
ACCESS ROAD

EXISTING
ACCESS ROAD

ADJACENT
DWELLING

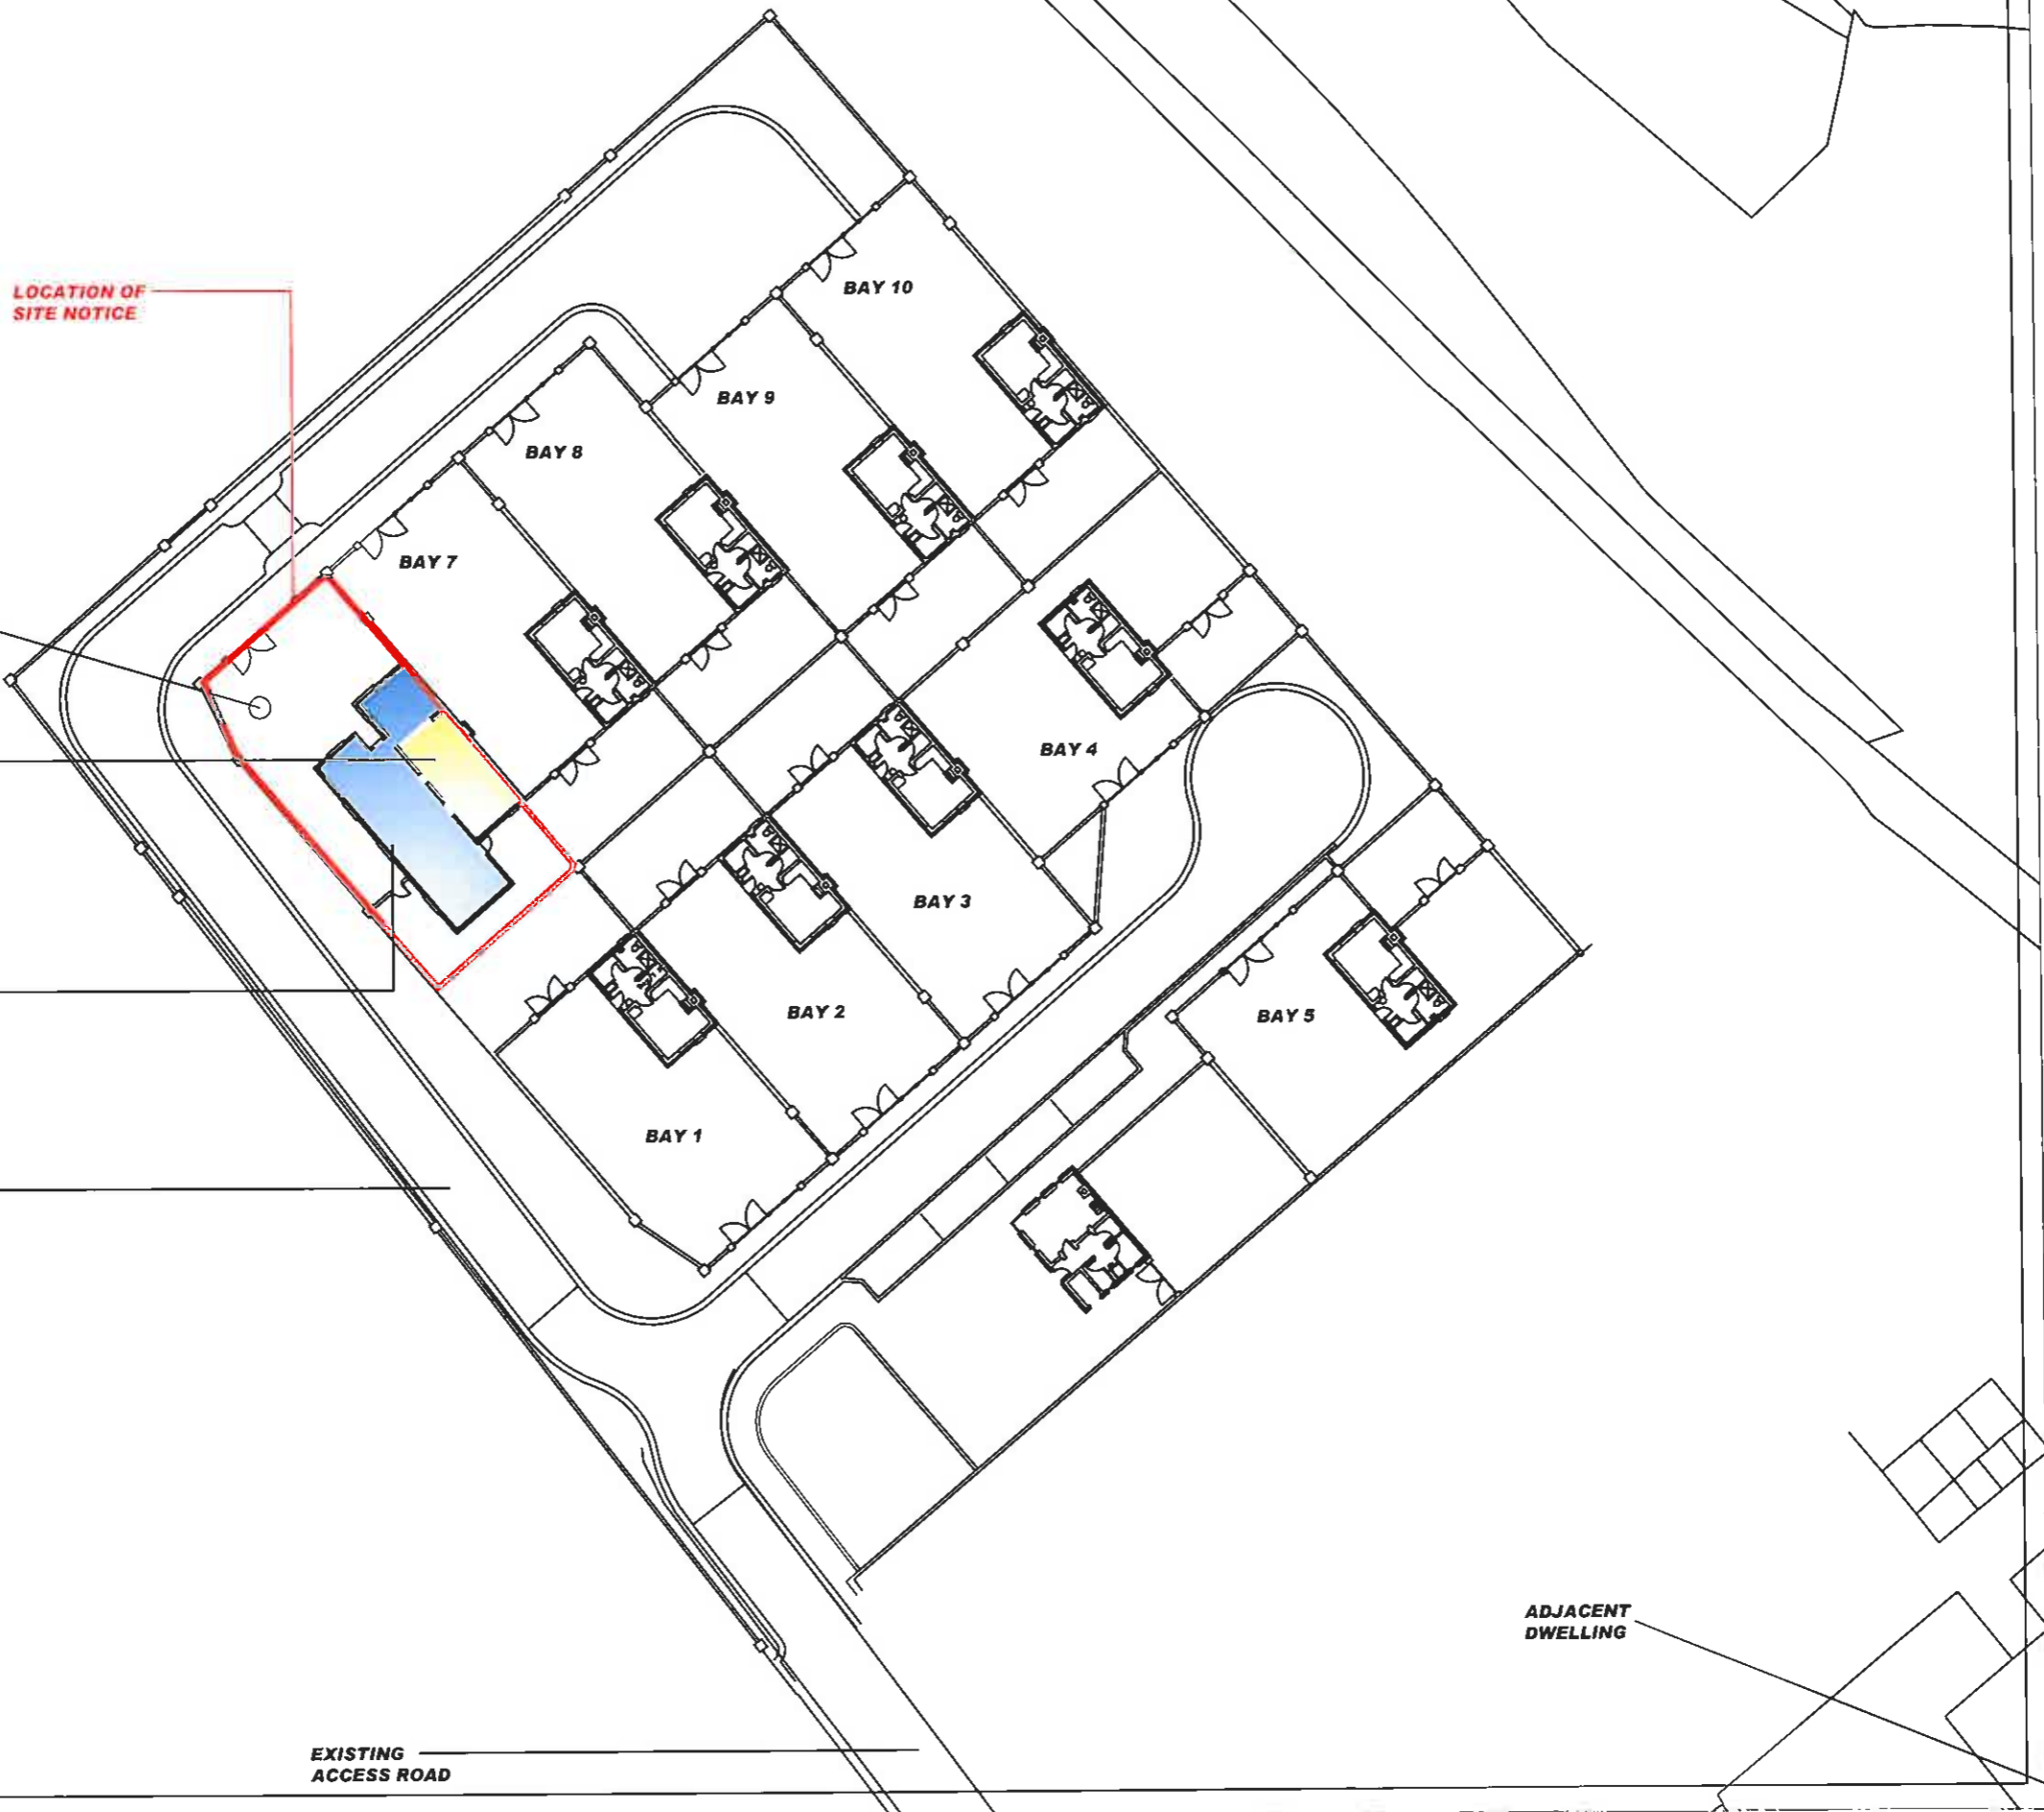


PROPOSED LAYOUT
SCALE = 1:500


South Dublin County Council
Architects' Department
County Hall, Tallaght,
Dublin 24
Tel: 01 414 9000
County Architect - Eddie Conroy
B. Arch. M. Arch. Sc. FRIAI

EXTENSION TO DAY-HOUSE AT 6 CHERRYFIELD WAY

Proposed Bay 6 Site Layout

SCALE	1:500	PAPER SIZE	A3
TEAM	CS	PROJECT NO.	AG
PROJECT NO.	09004	DATE	
DATE	JUNE 2010	DRAWING NO.	SK-11


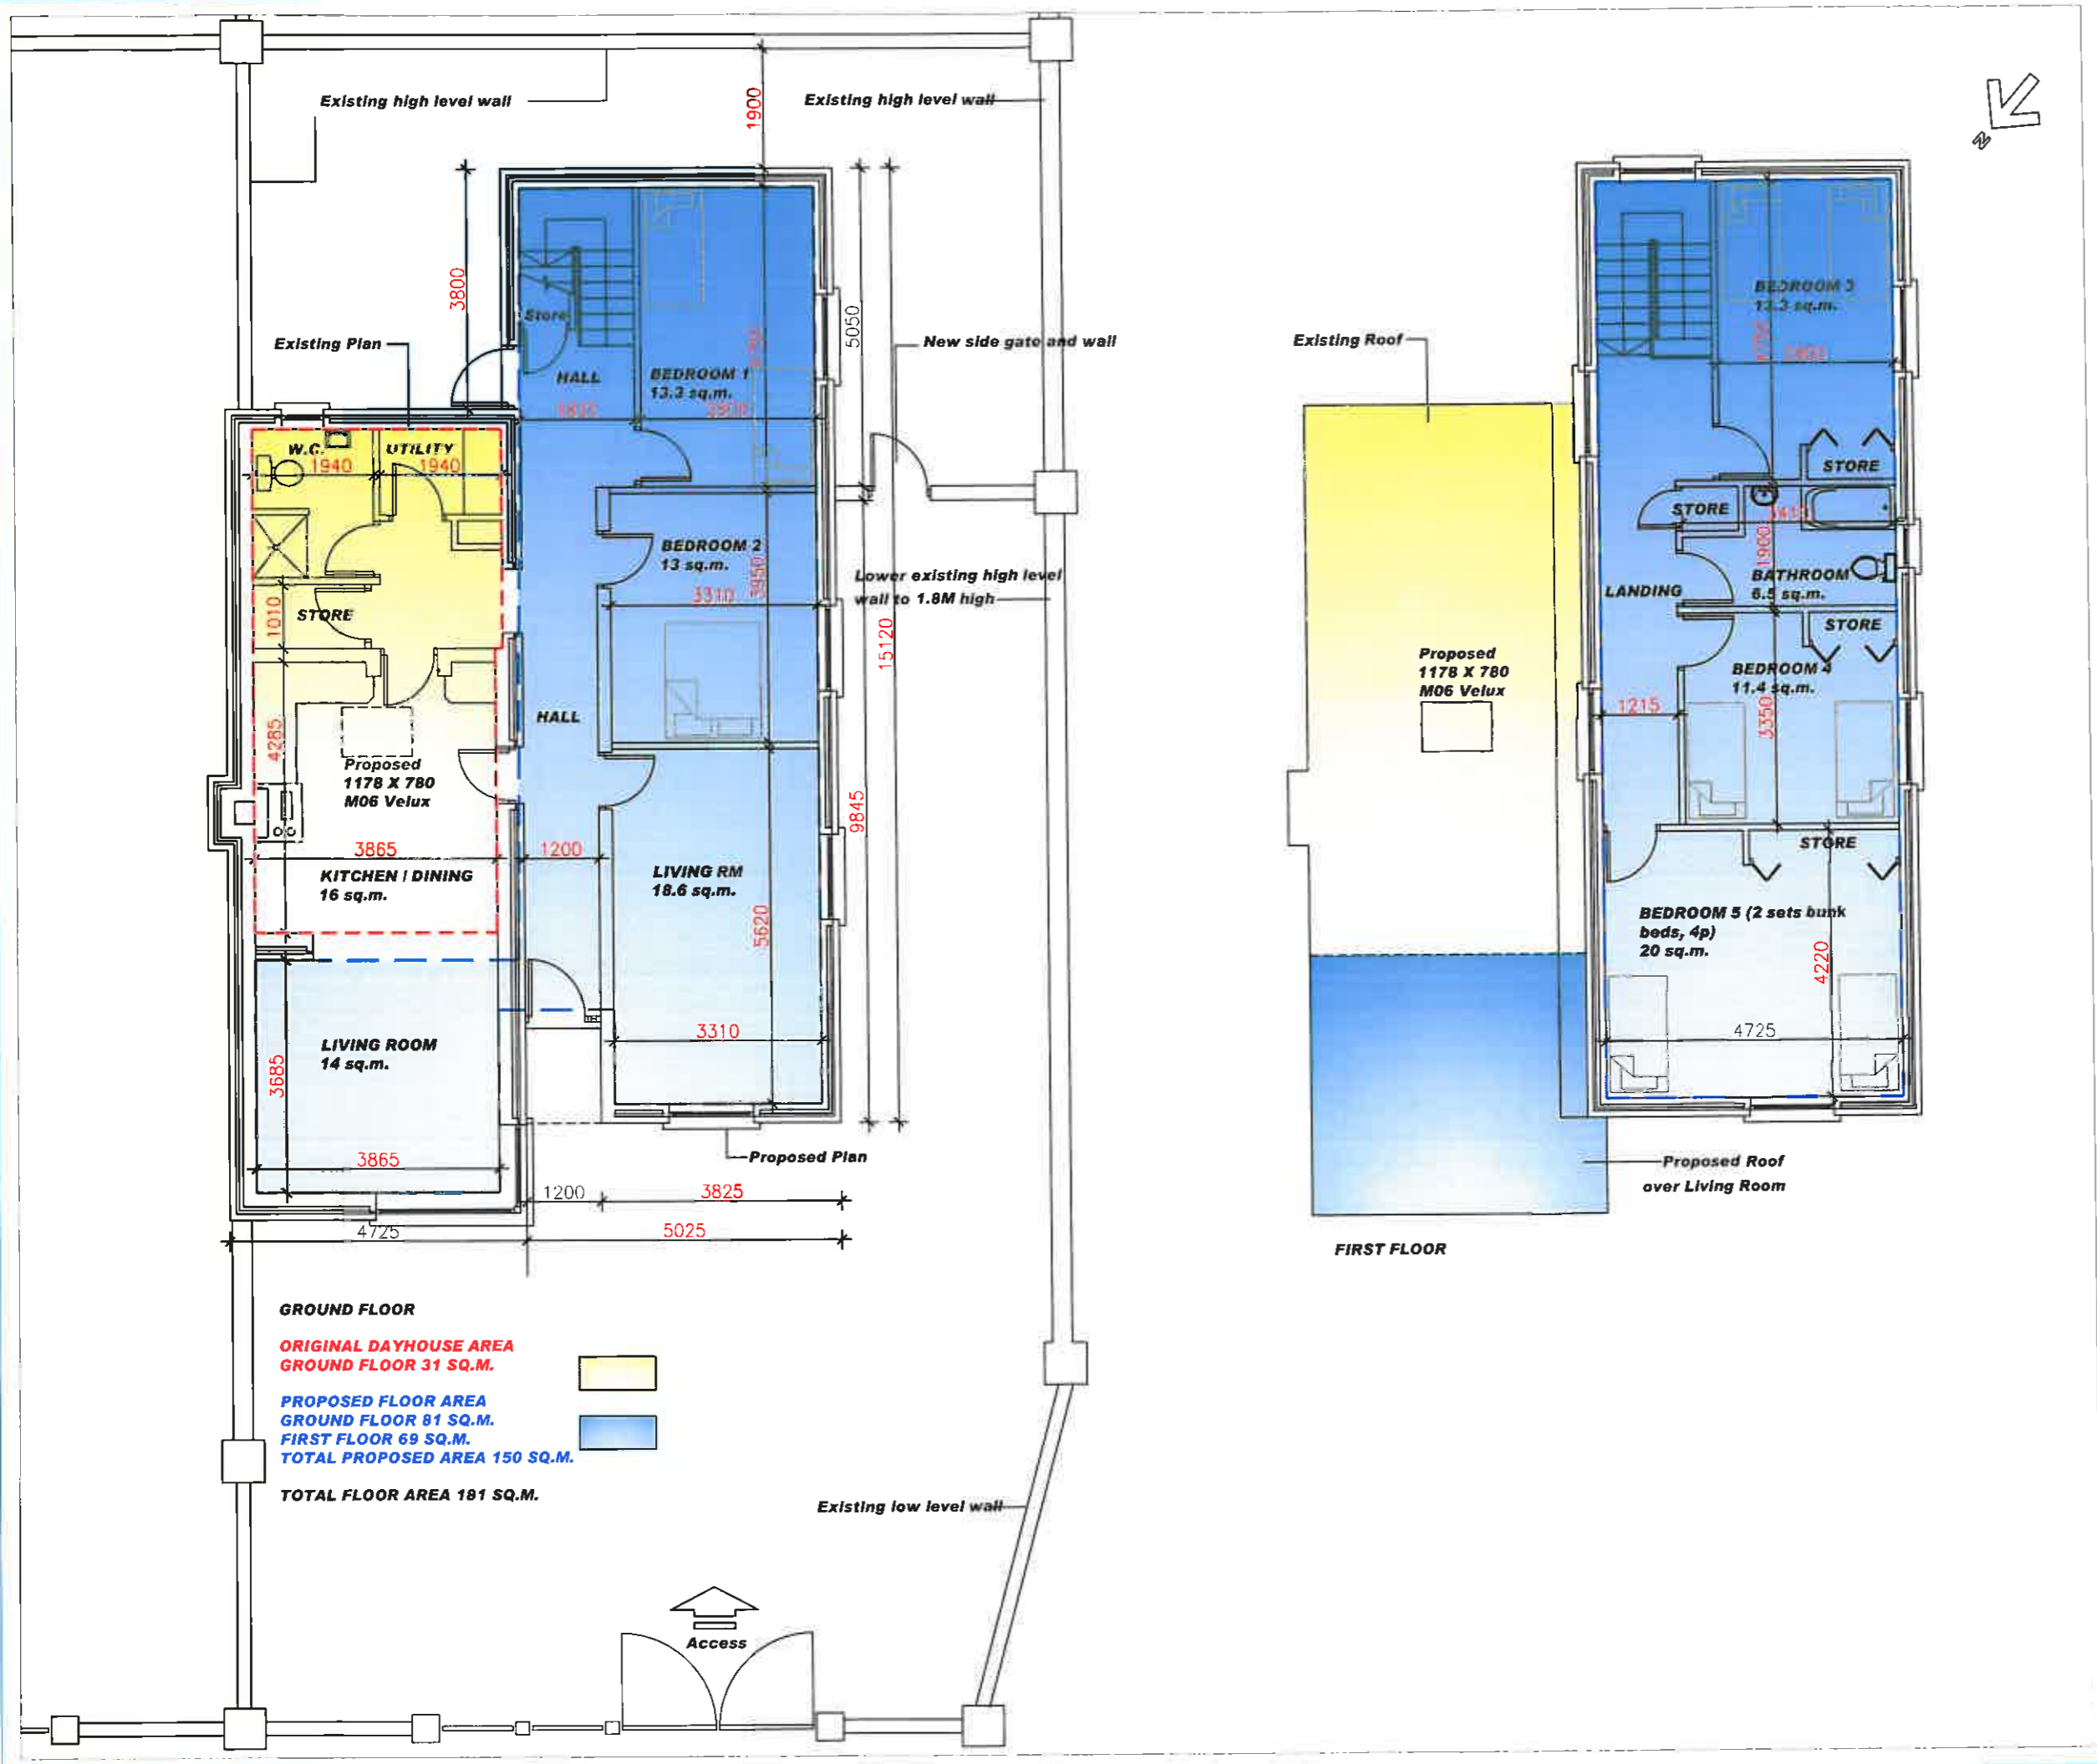



 South Dublin County Council
 Architects' Department
 County Hall, Tallaght,
 Dublin 24.
 Tel: 01 414 9000
County Architect - Eoghan Donnelly
 B Arch M Arch Sc FRIAI


EXTENSION TO DAY-HOUSE AT 6 CHERRYFIELD WAY

Proposed Floor Plans


SCALE: 1:100	VERSION: A3
DRAWN: CS	CHECKED BY: AG
DATE: 09004	PROJECT: SK-12
DATE PLOTTED: JUNE 2010	

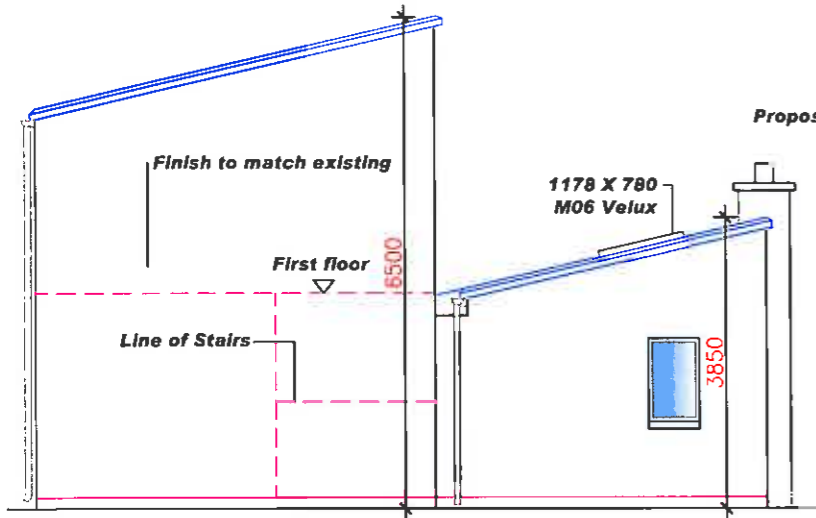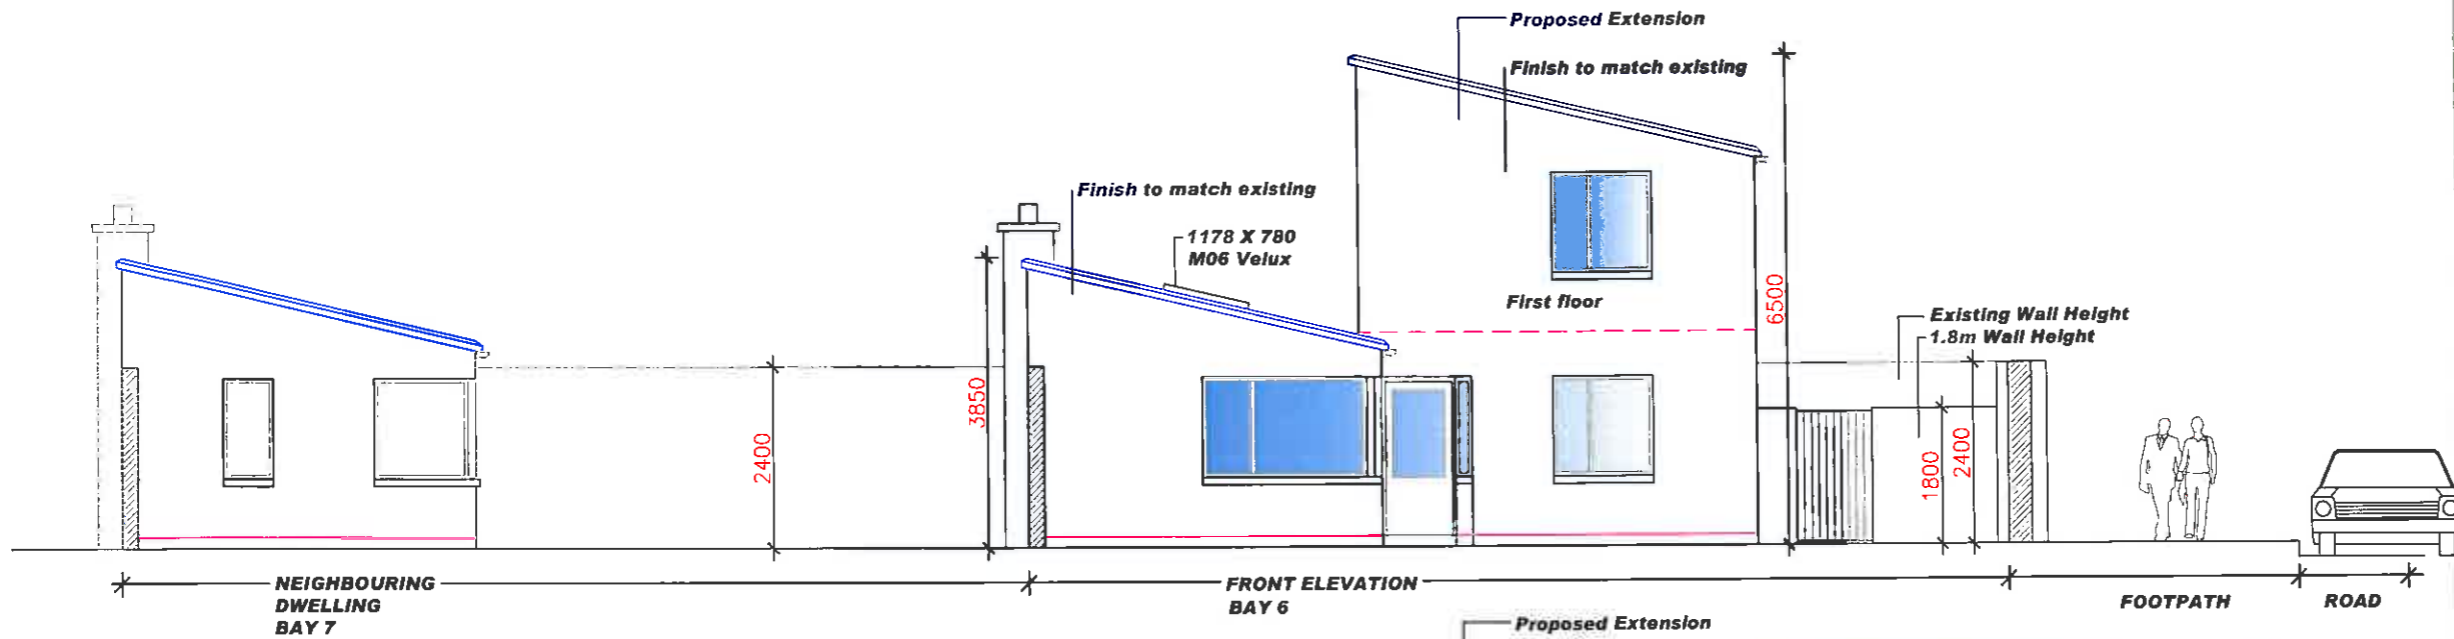

RERE ELEVATION

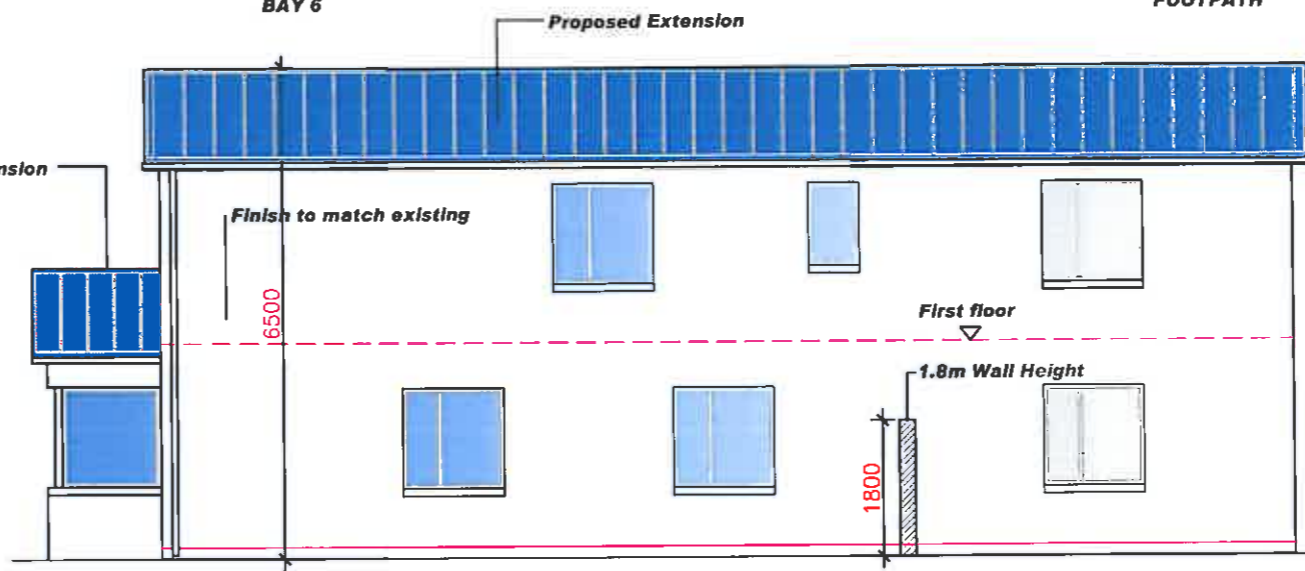

SIDE ELEVATION

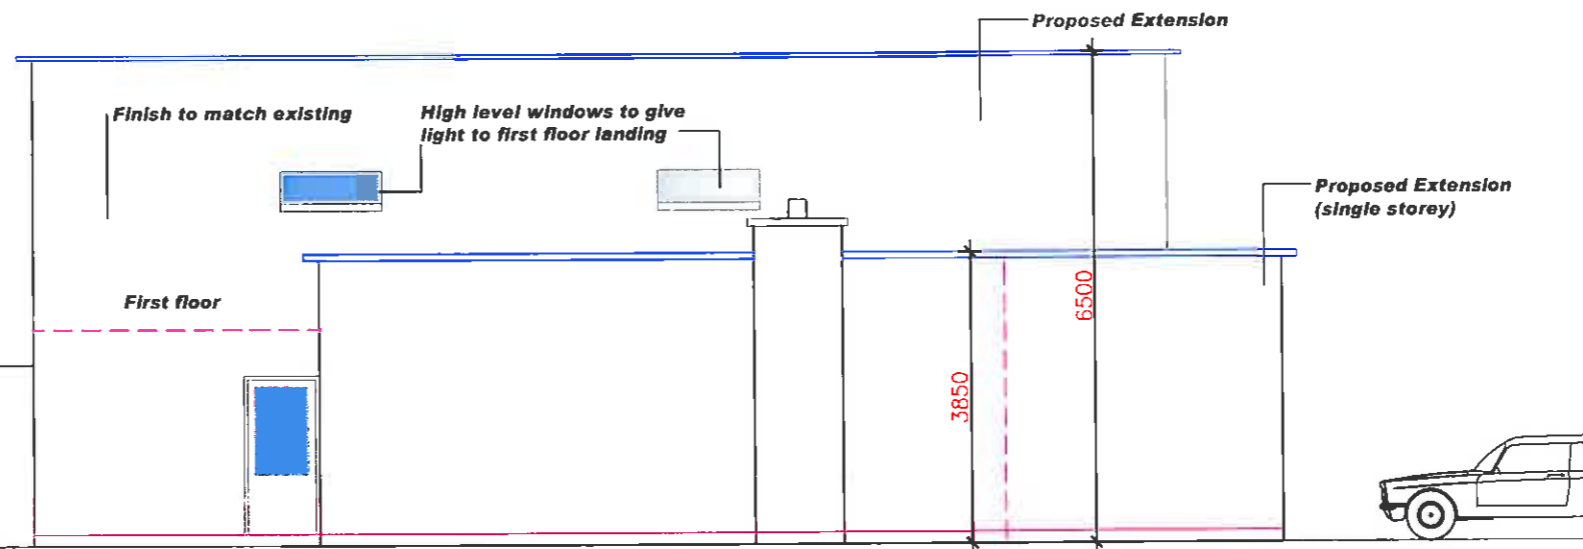

SIDE ELEVATION BAY 6

3685 (proposed extension)


South Dublin County Council
Architects' Department
County Hall, Tallaght,
Dublin 24.
Tel: 01 414 9000
County Architect - Eilish Conroy
B Arch. M Arch. Sc. FRBAI

EXTENSION TO DAY-HOUSE AT 6 CHERRYFIELD WAY

Proposed Extension Elevation

SCALE	1:100	PAPER SIZE	A3
DRAWN BY	CS	CHECKED BY	AG
PROJECT NO.	09004	DRAWING NO.	SK-13
DATE	JUNE 2010		

Front View
6 Cherryfield Way

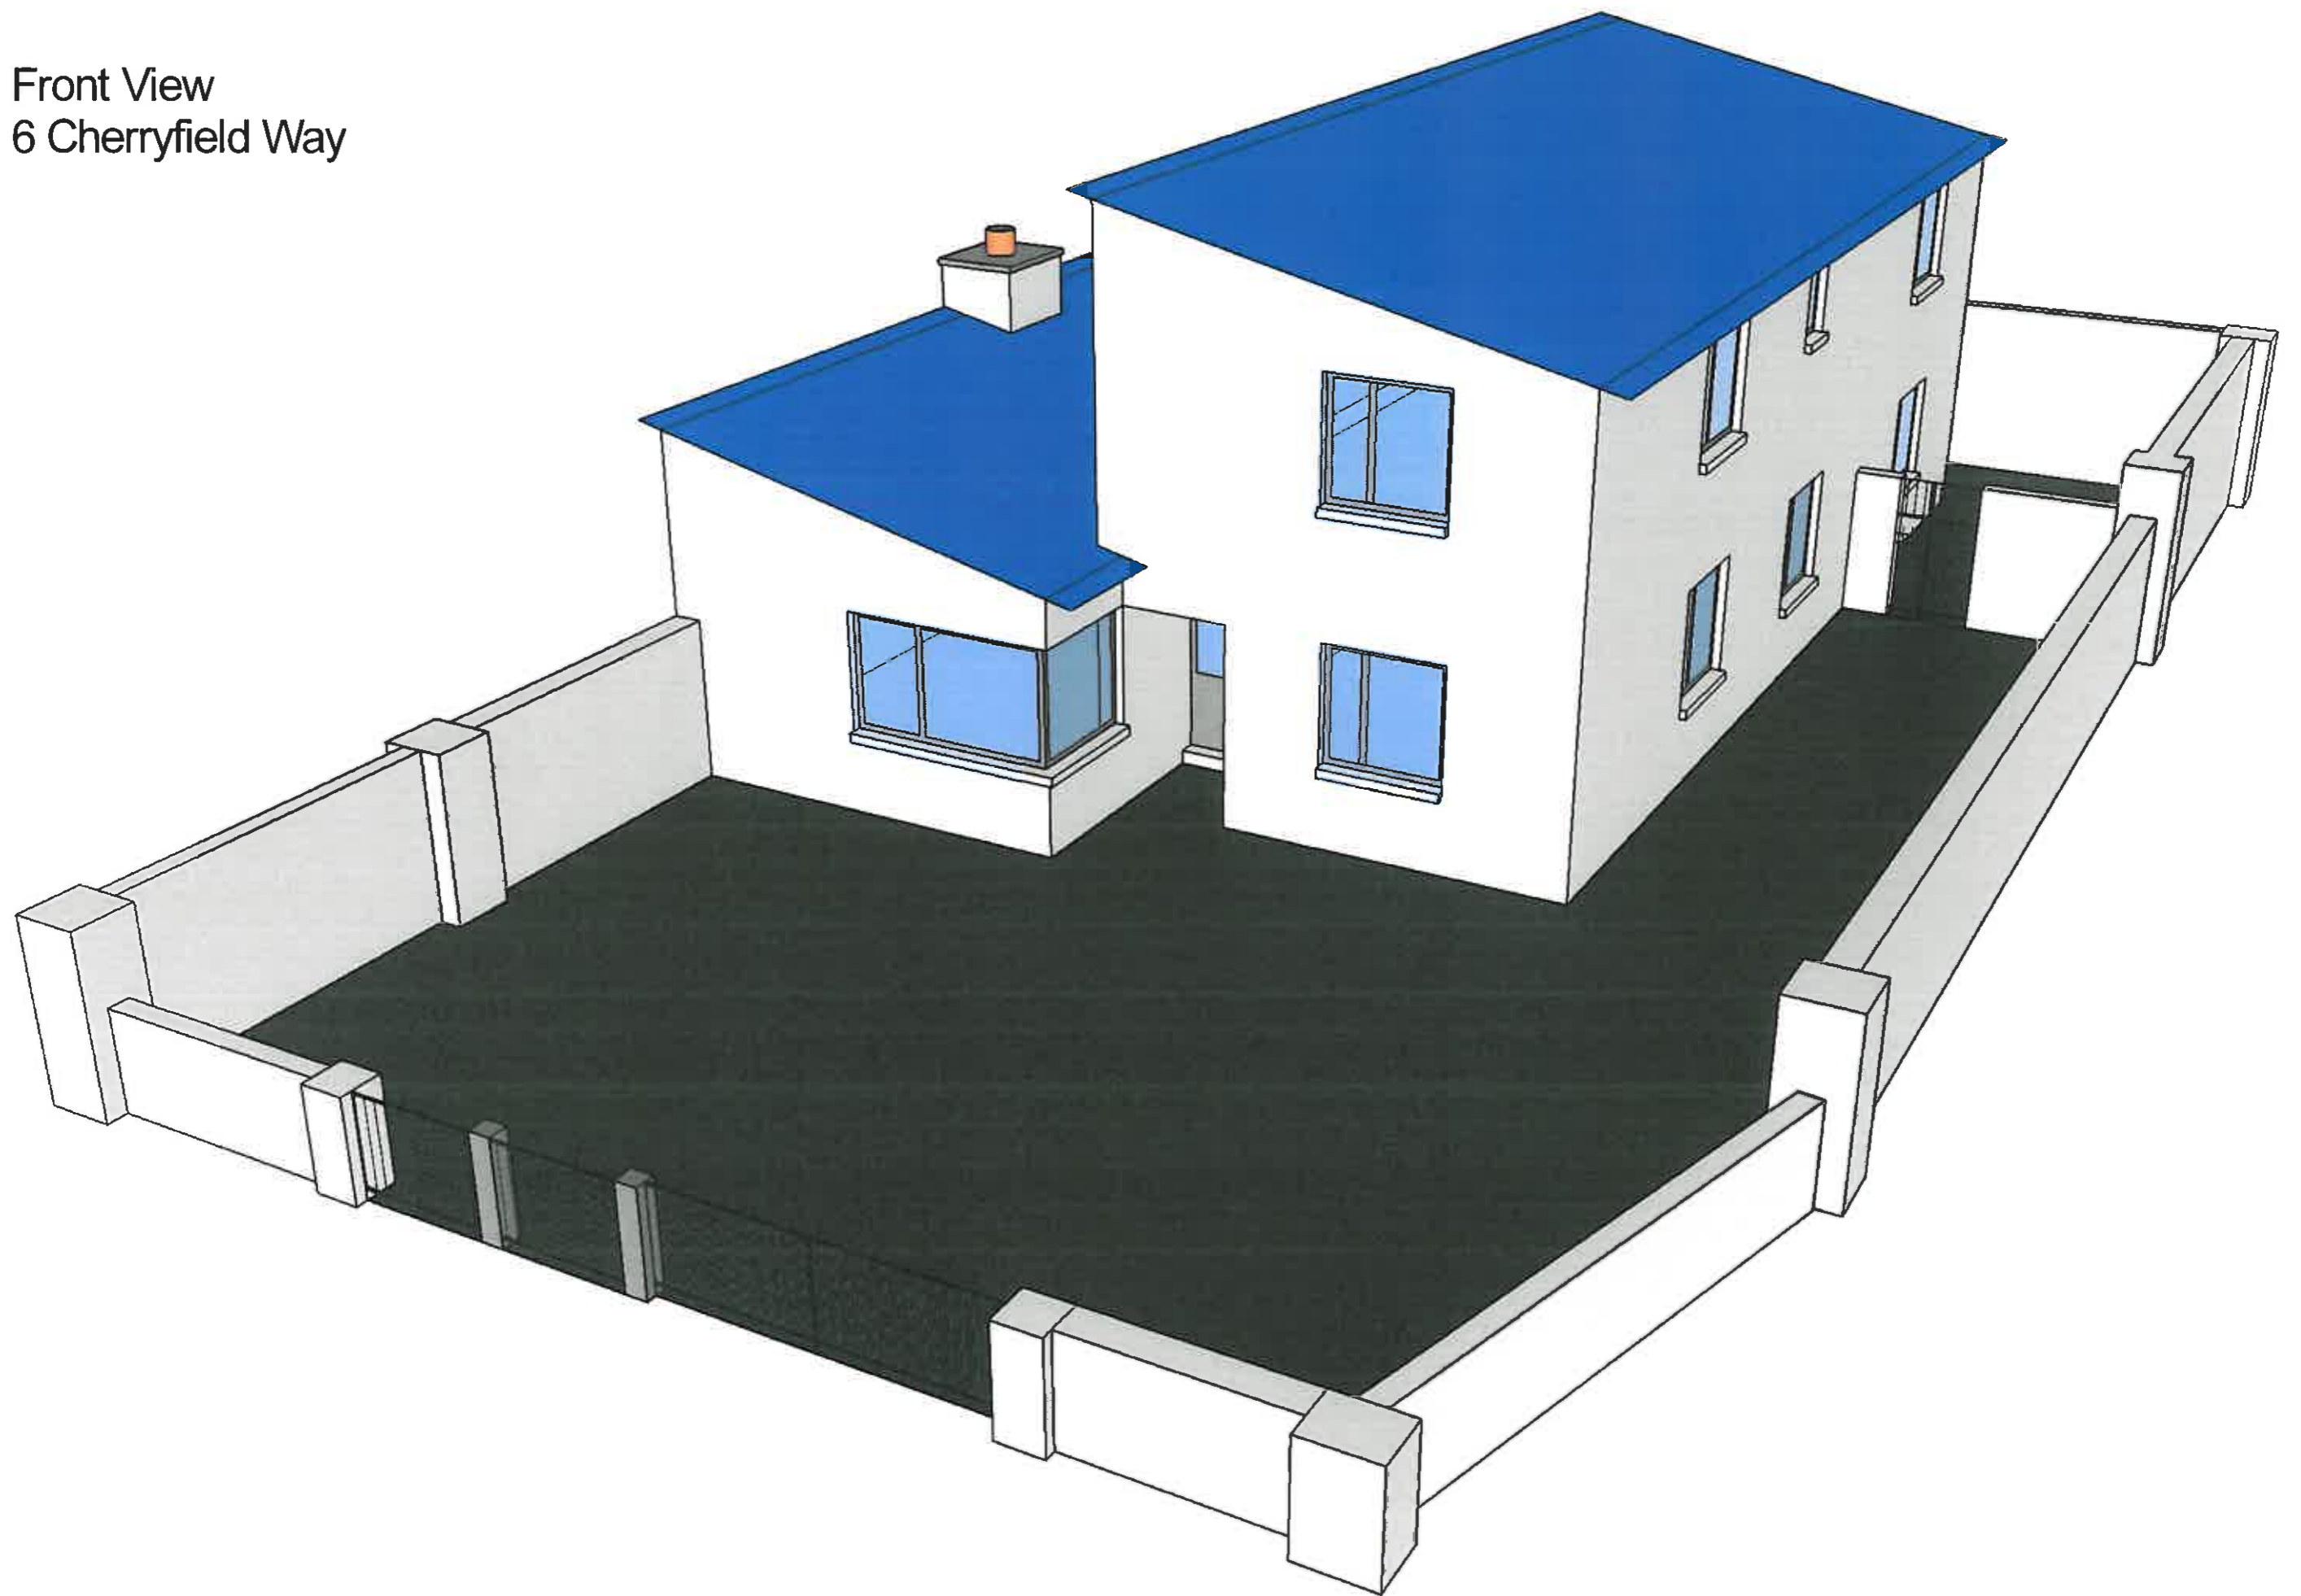

Rear View
6 Cherryfield Way

