


GROUND FLOOR PLANS

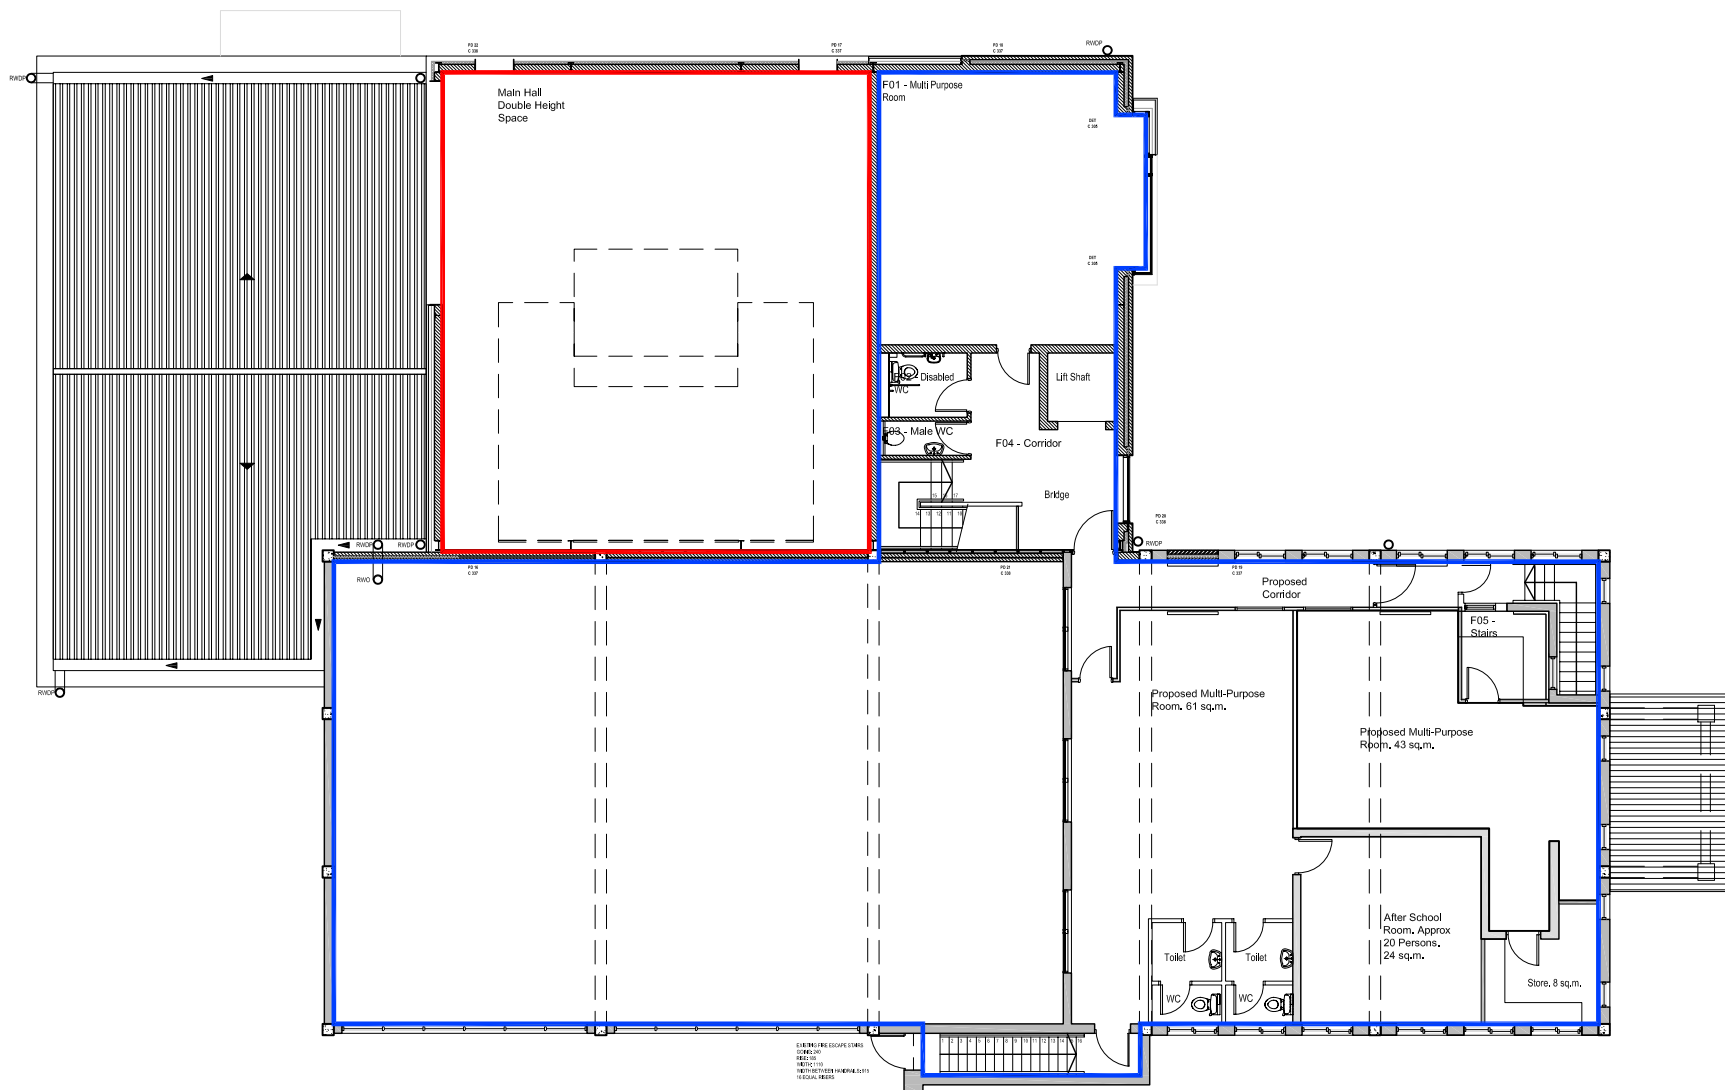

FIRST FLOOR PLANS

Comhairle Contae
 Átha Cliath Theas
 South Dublin County Council
 Architects' Department,
 County Hall, Tallaght,
 Dublin 24.
 Tel: 01 414 9000
 County Architect - Eddie Conroy
 B. Arch., M. Arch.Sc., FRUA.

PROJECT:
 NEILSTOWN BOXING CLUB
 & NEILSTOWN COMMUNITY
 CENTRE

DRAWING:
 FLOOR PLANS

INFORMATION

SCALE: 1:200	PAPER SIZE: A3
DRAWN BY: RH	CHECKED BY: MOS
JOB NO. 200711	DRAWING NO. 102
DATE OF ORIGIN: NOV 2010	REV: -