

01 SITE LOCATION MAP
SCALE = 1:1000



ARCHITECTS' DEPARTMENT,
COUNTY HALL, TALLAGHT, DUBLIN 24
TEL: 01-414 9000, FAX: 01-414 9209
COUNTY ARCHITECT
EDDIE CONROY, B.Arch., M.Sc.Arch, FRAM

No.	DATE	REVISION

SCALE:- 1:1000

DATE:- 19.06.13

DRAWN:-CS / F'OS

PROJECT TITLE: CLONDALKIN ROUND TOWER PROJECT

DRAWING TITLE: SITE LOCATION MAP


SENIOR ARCHITECT: EC

PROJECT ARCHITECT: F'OS

DRAWING NO:

T-01

REV.

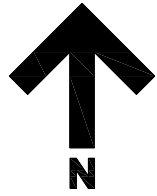

02 - EXISTING SITE LAYOUT
SCALE = NTS



ARCHITECTS' DEPARTMENT,
COUNTY HALL, TALLAGHT, DUBLIN 24
TEL: 01-414 9000, FAX: 01-414 9209
COUNTY ARCHITECT
EDDIE CONROY, B.Arch., M.Sc.Arch, FRBAI

No.	DATE	REVISION



SCALE:- NTS
DATE:- 19.06.13
DRAWN:- CS / F'OS

PROJECT TITLE: CLONDALKIN ROUND TOWER PROJECT
DRAWING TITLE: EXISTING SITE LAYOUT
SENIOR ARCHITECT: EC
PROJECT ARCHITECT: F'OS

DRAWING. NO:

T-02

REV.

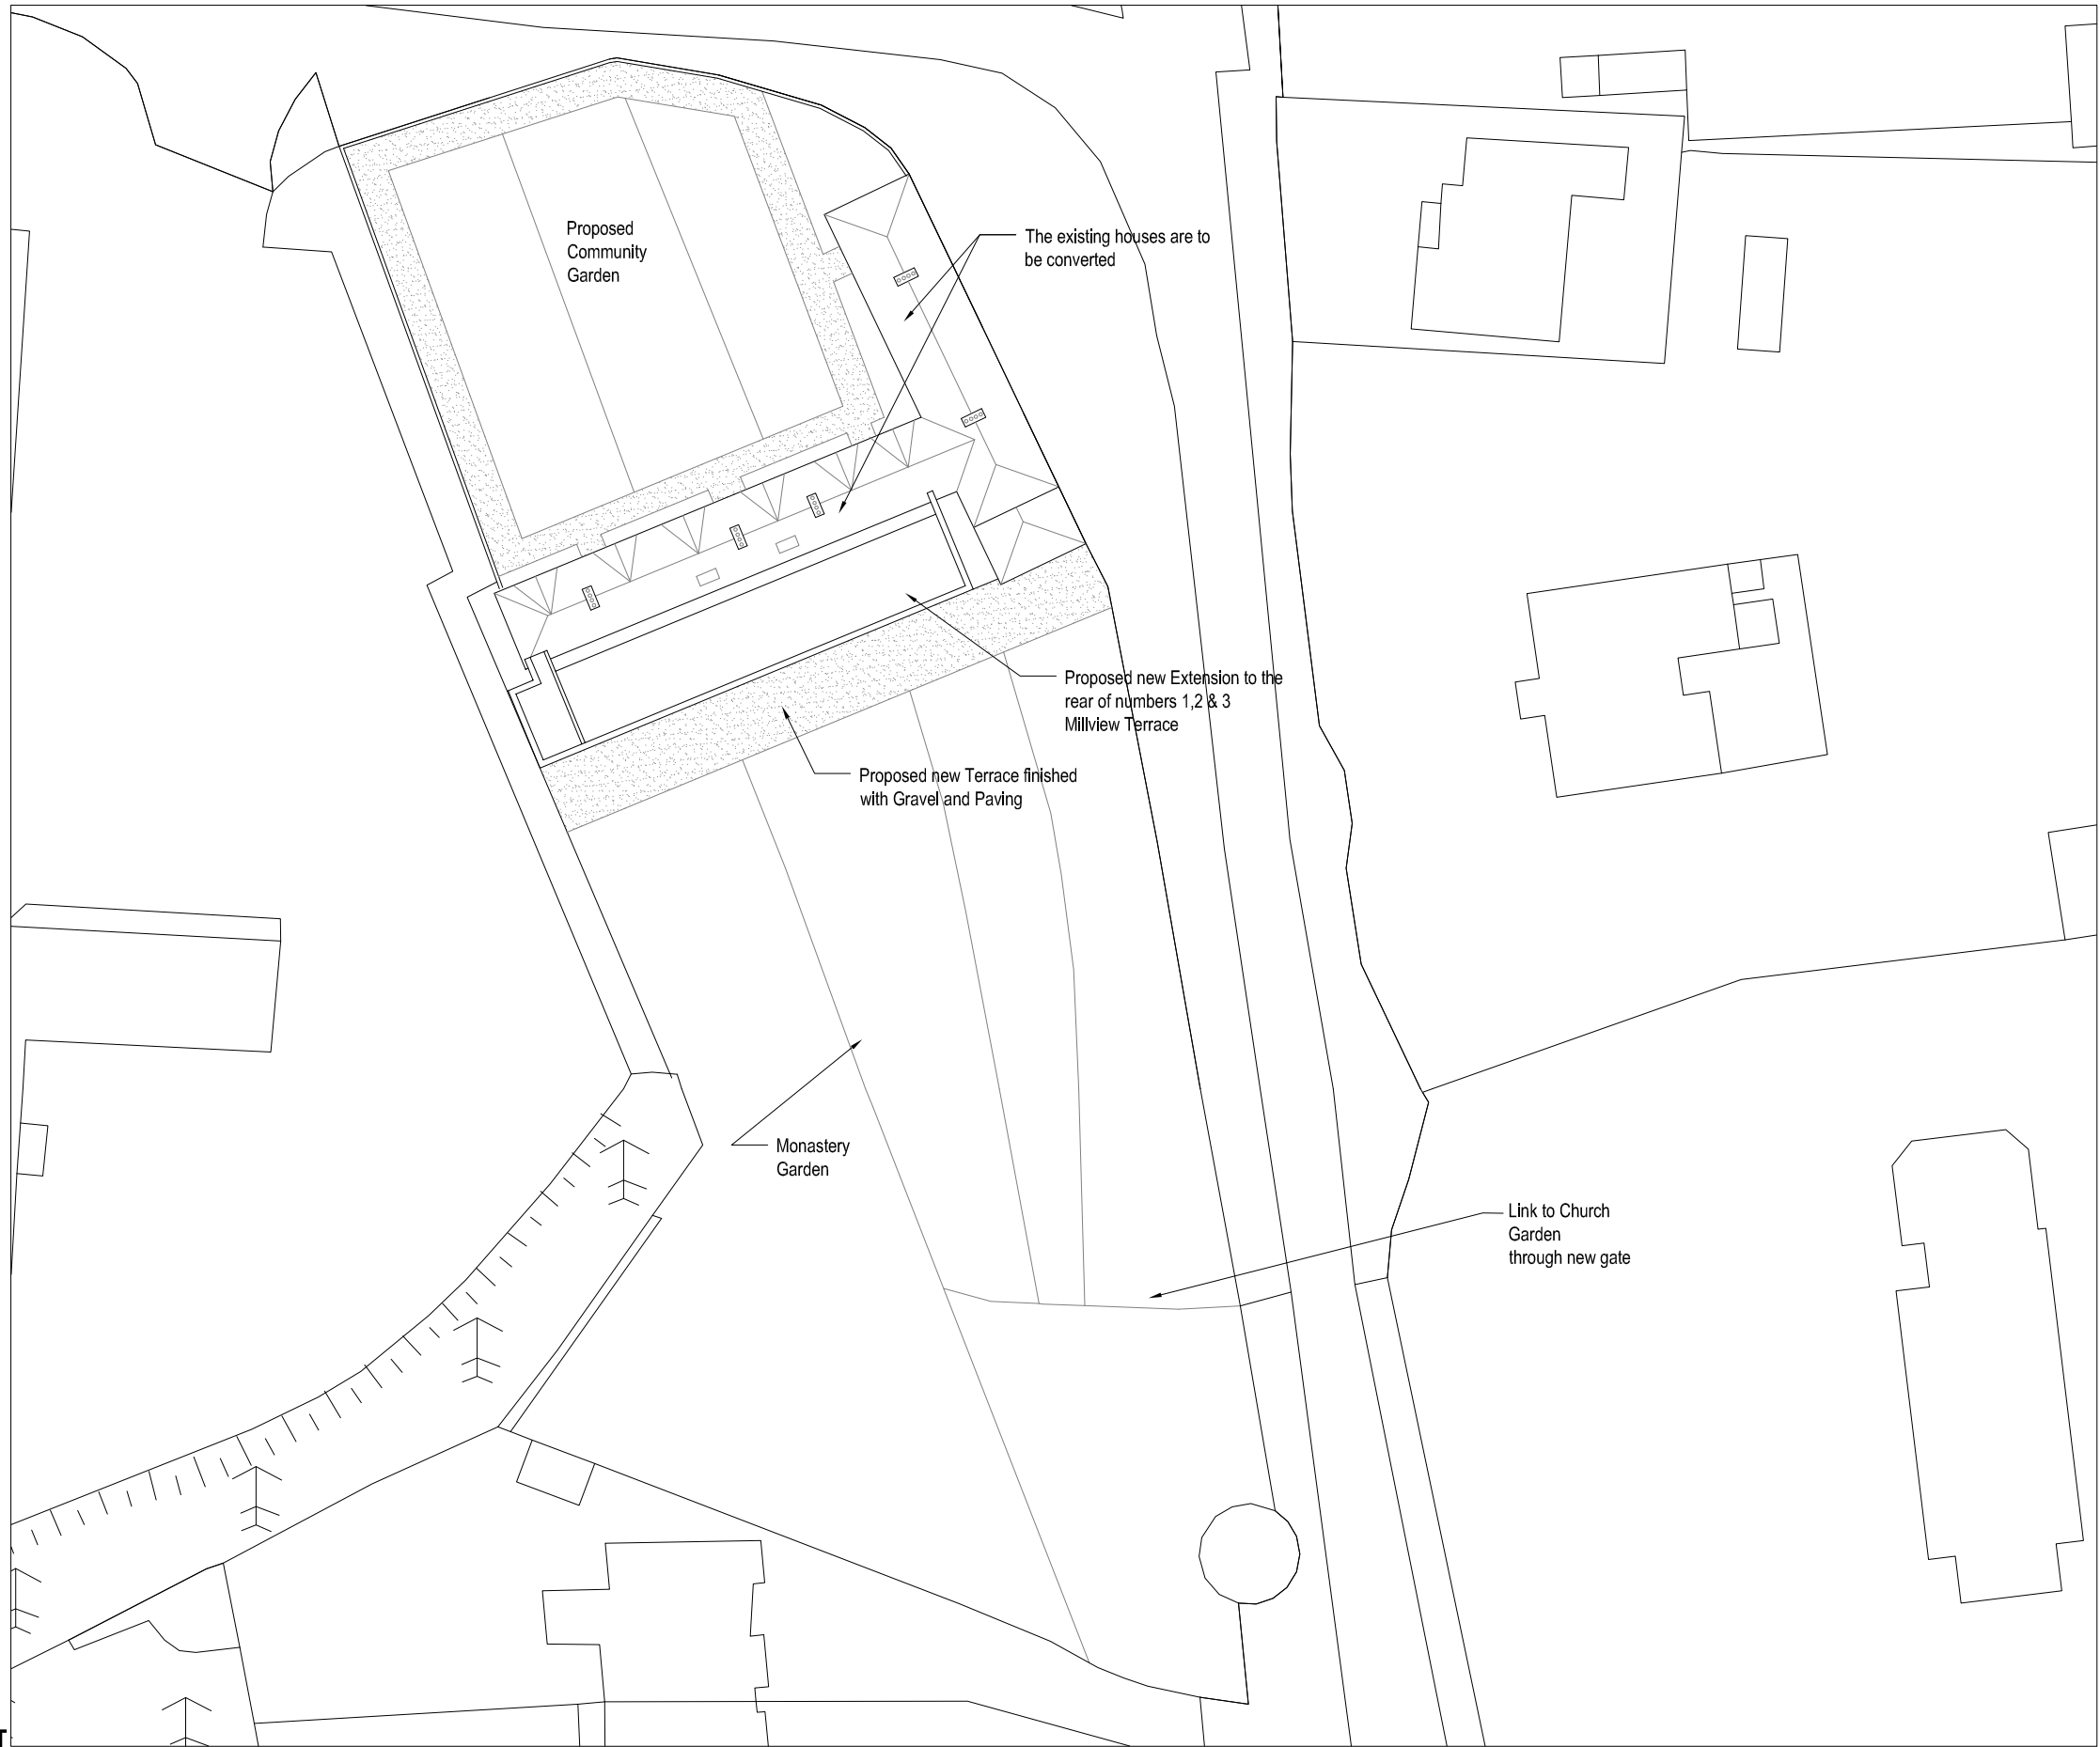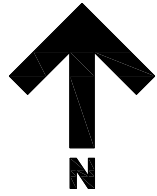

03

PROPOSED SITE LAYOUT

SCALE = NTS

SCALE:- NTS

DATE:- 19.06.13

DRAWN:- CS / F'OS

PROJECT TITLE: **CLONDALKIN ROUND TOWER PROJECT**

DRAWING TITLE: **PROPOSED SITE LAYOUT**


SENIOR ARCHITECT: EC

PROJECT ARCHITECT: F'OS

DRAWING NO:


T-03

REV.

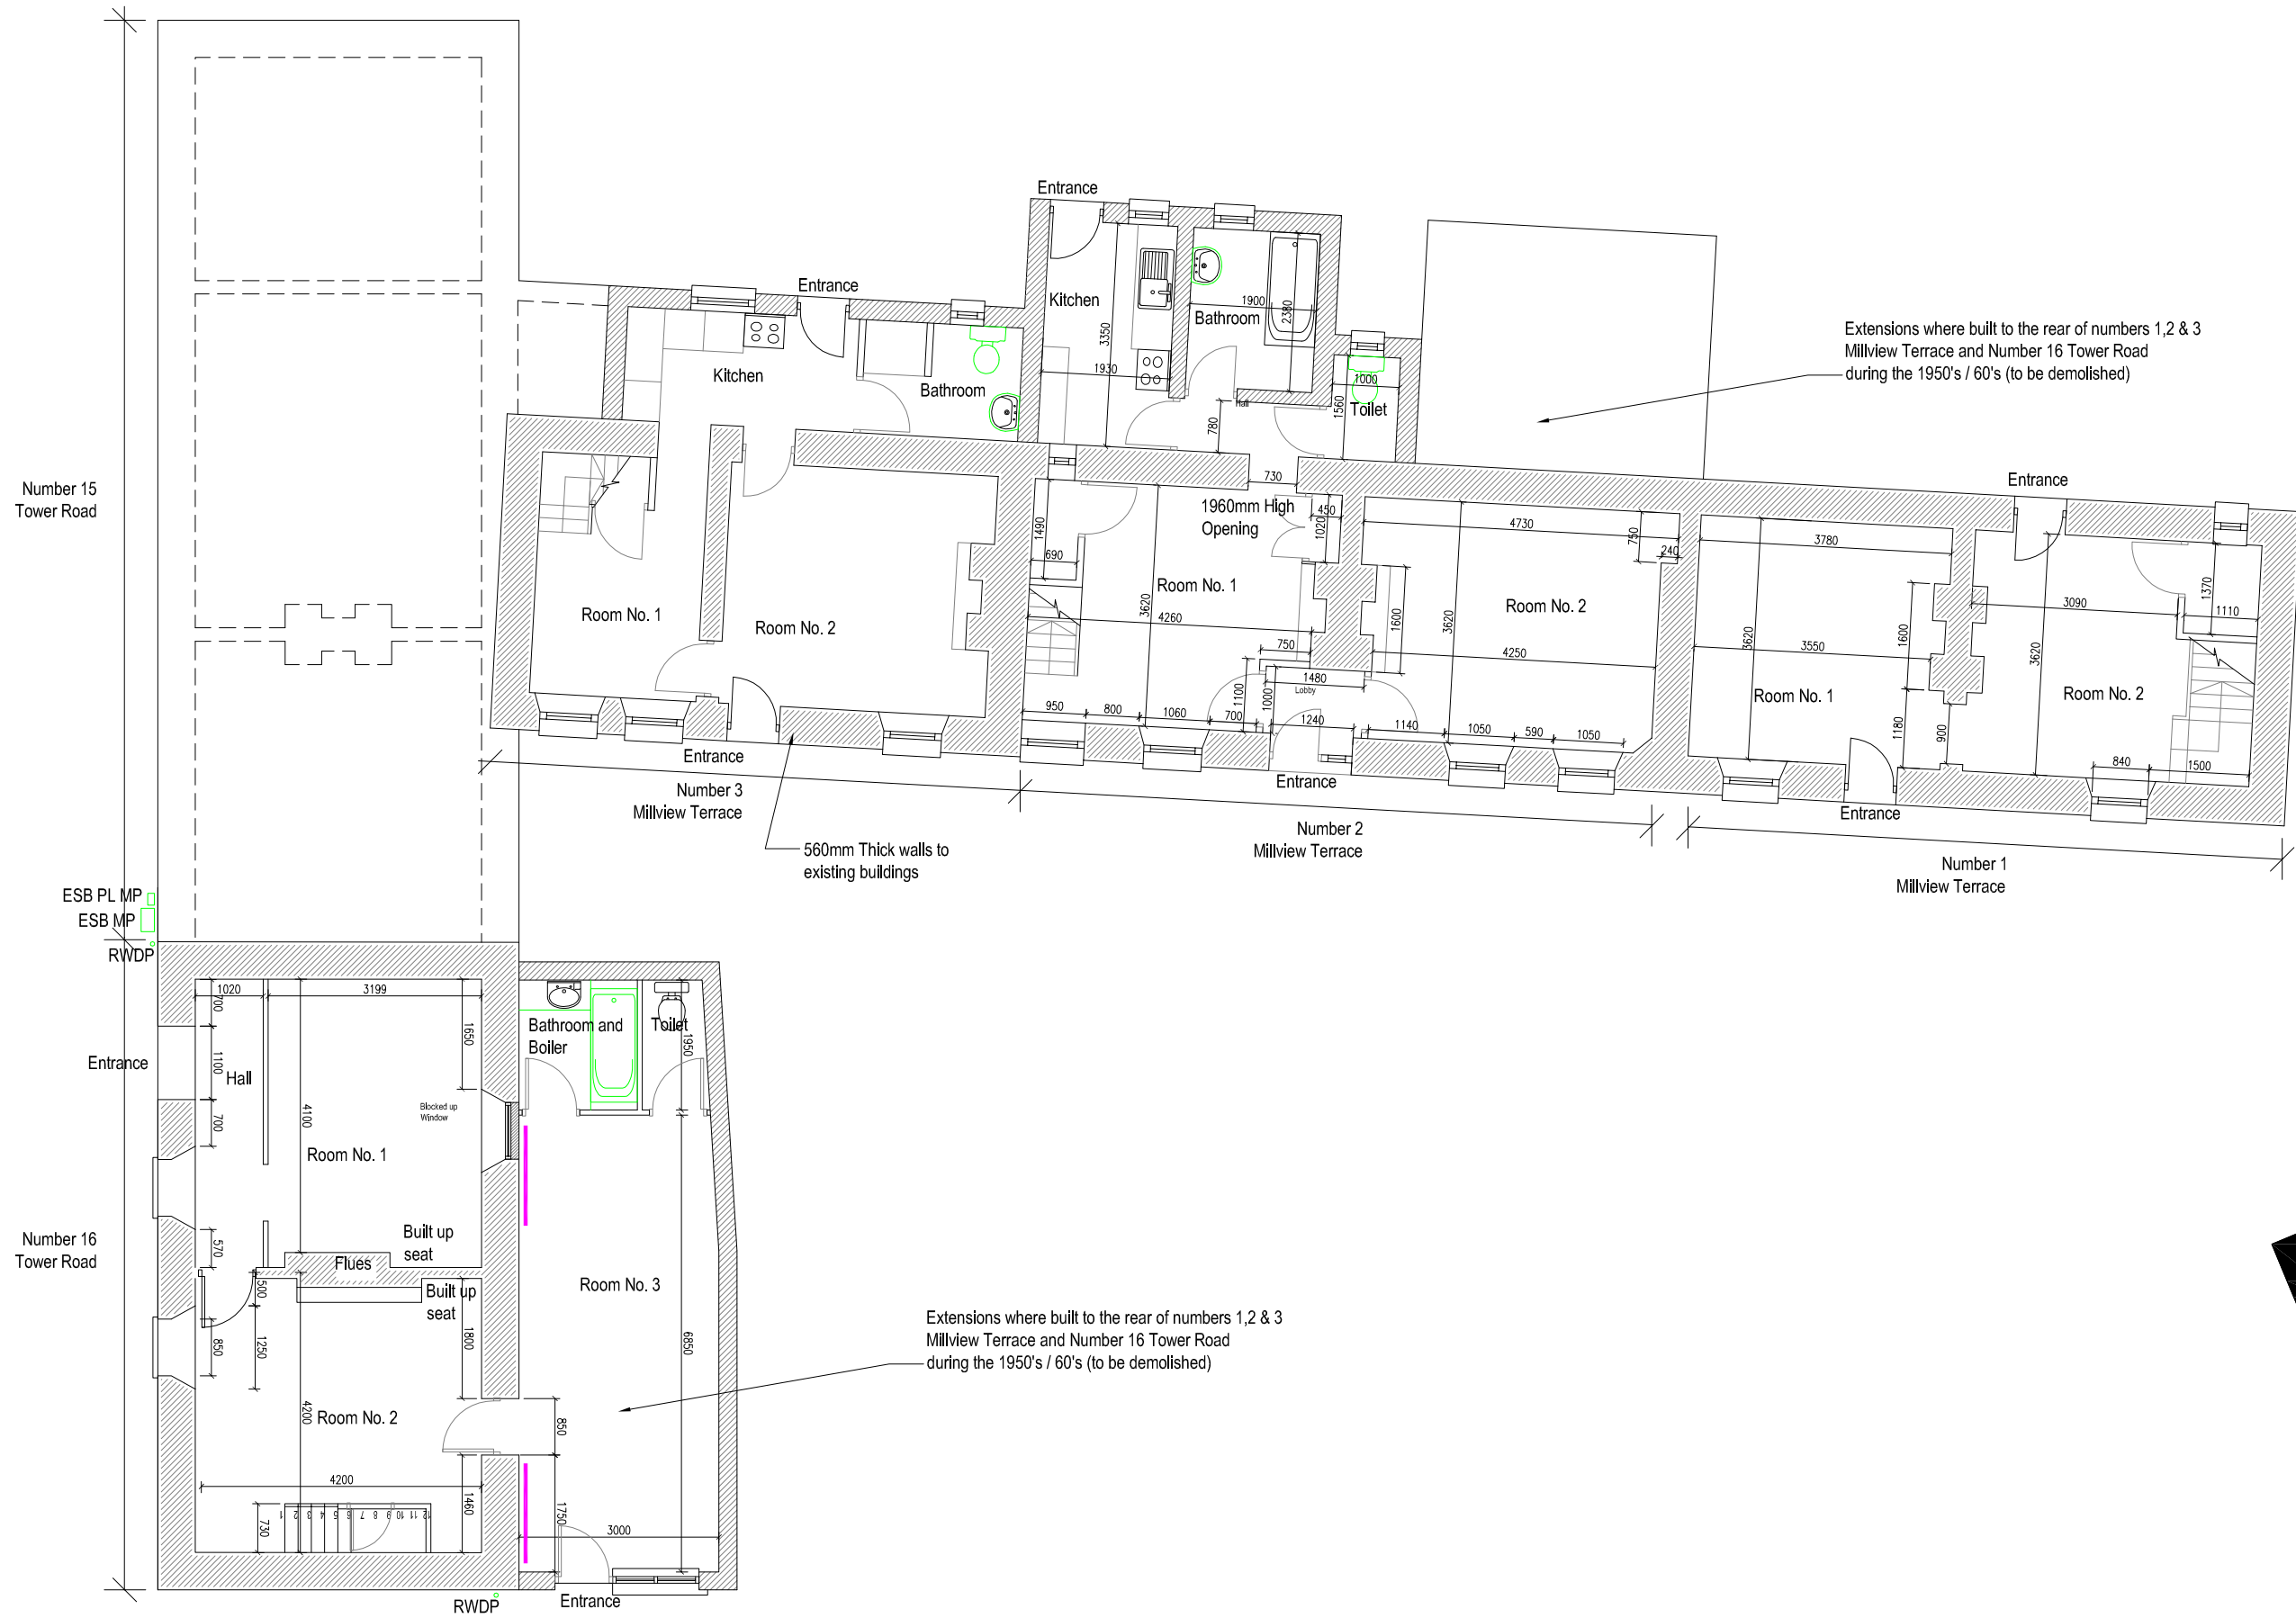

04 EXISTING GROUND FLOOR PLAN
SCALE = 1:100

MH

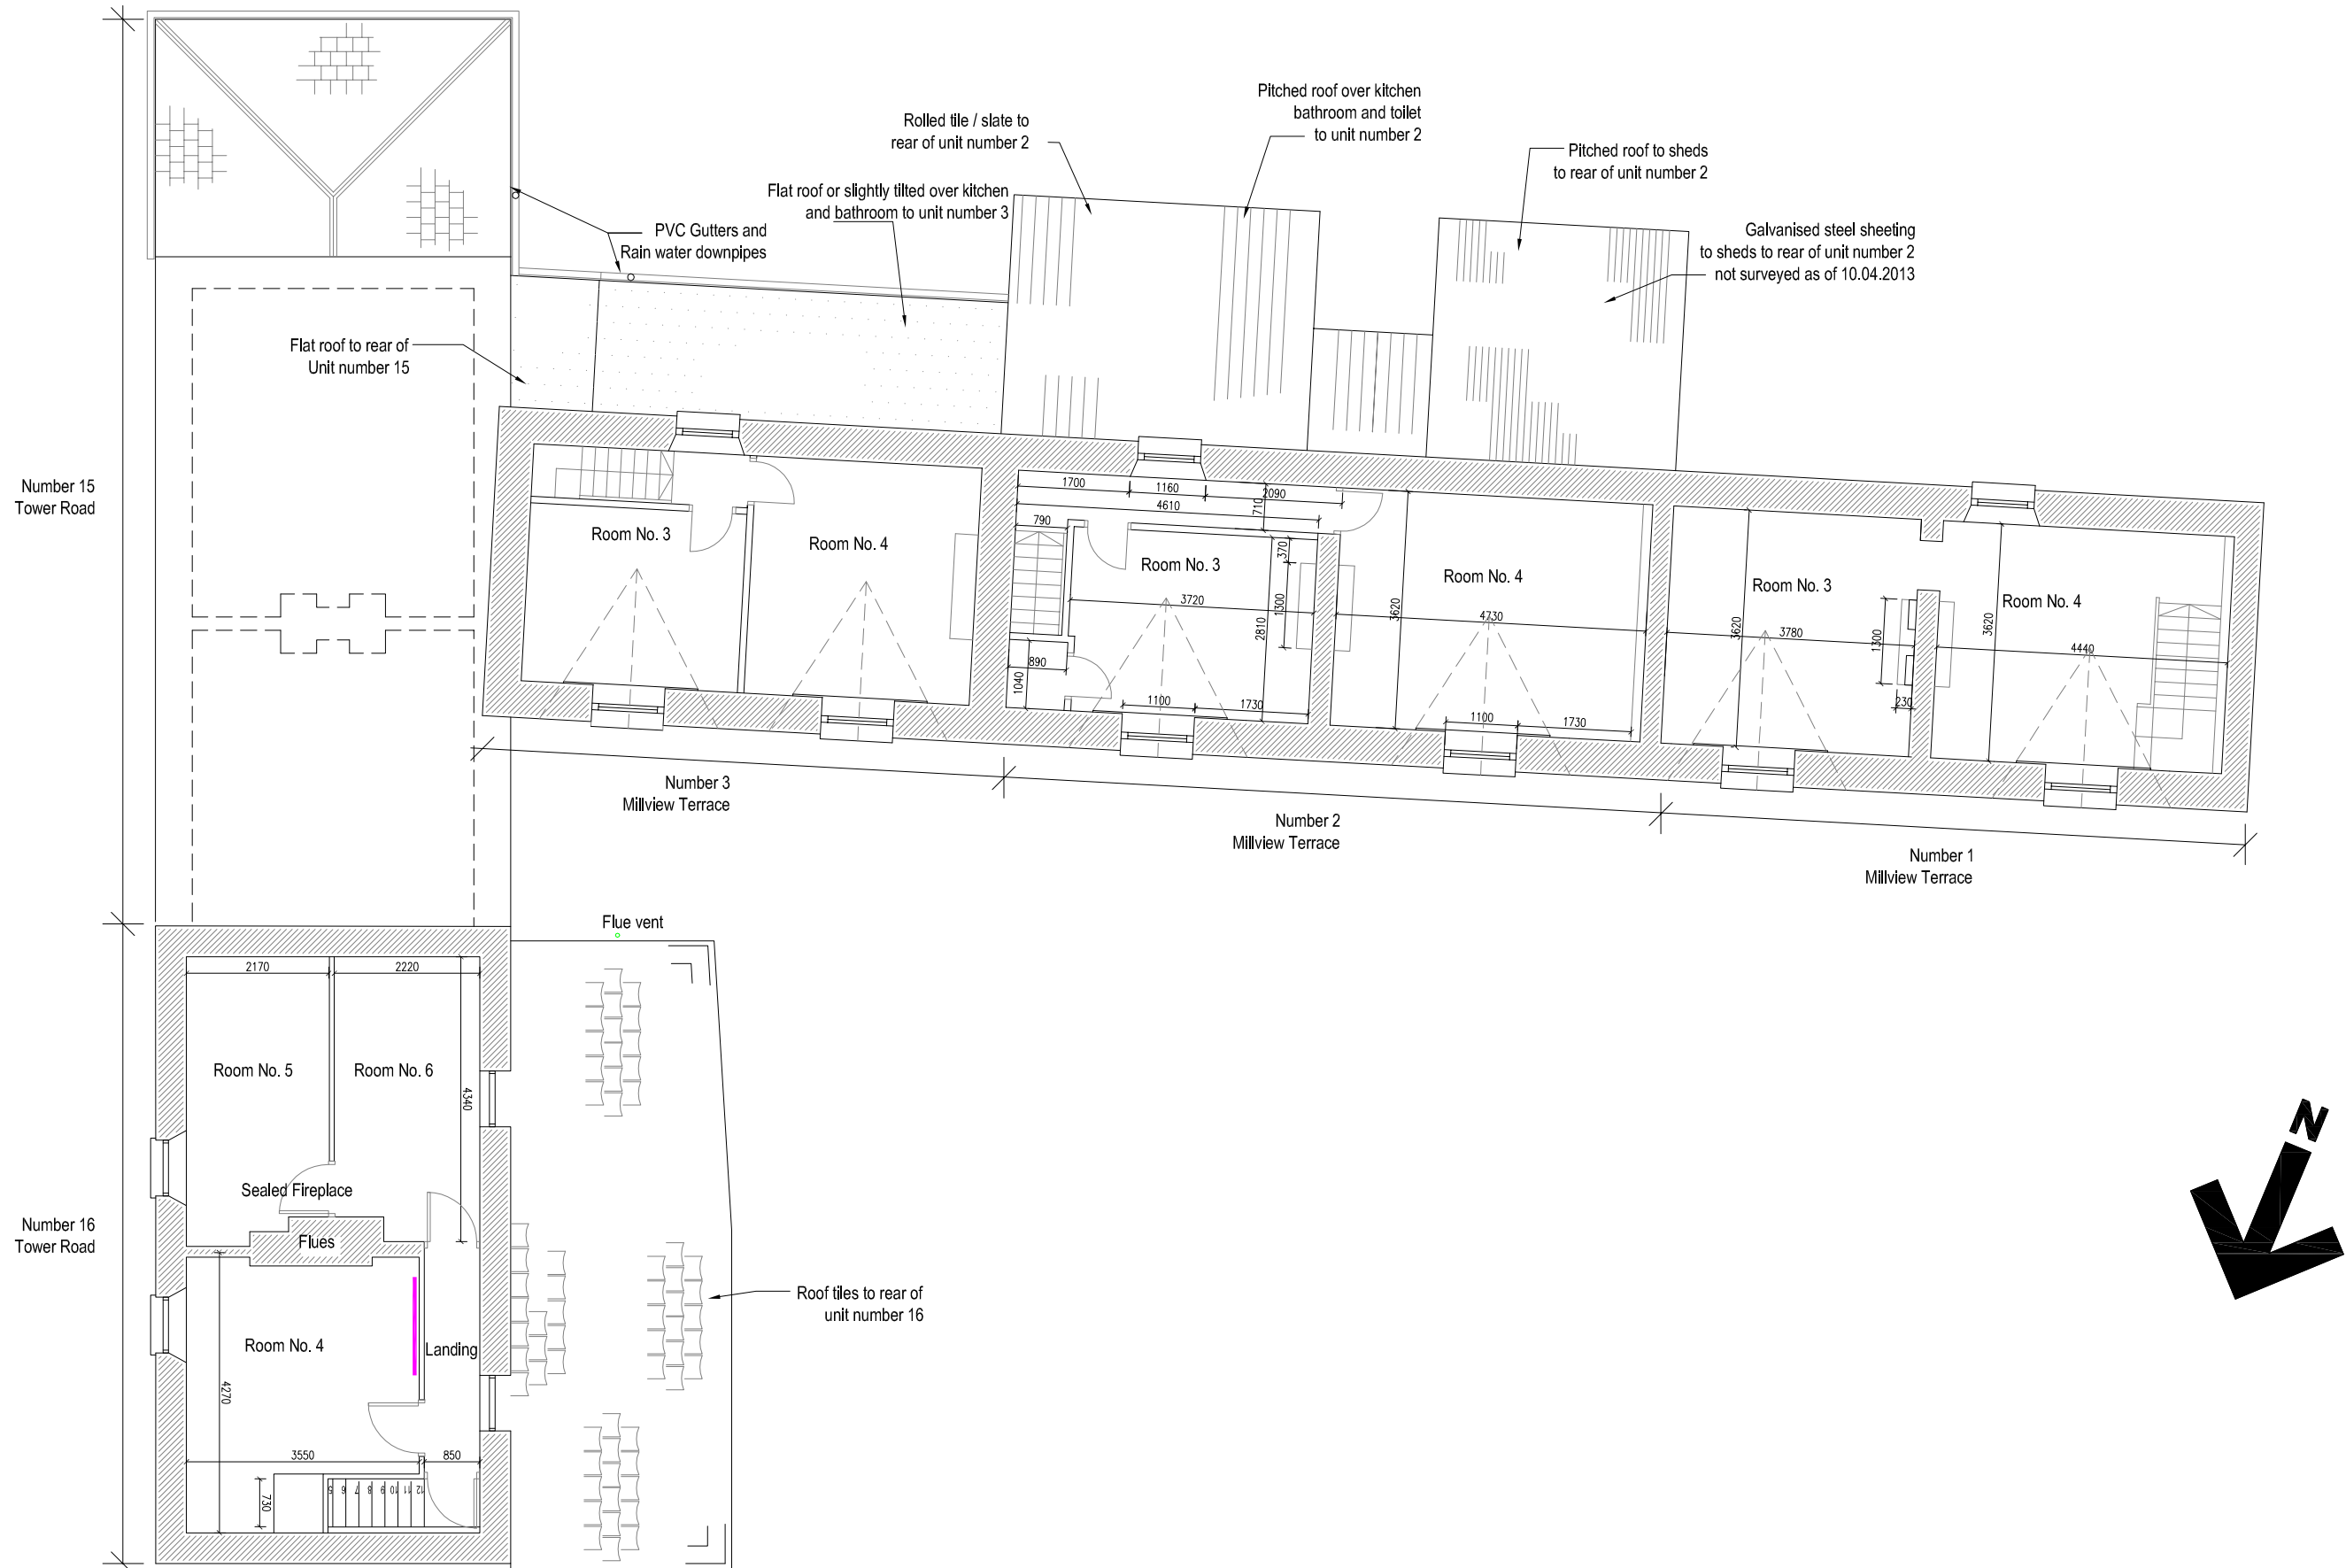


05 EXISTING FIRST FLOOR PLAN
SCALE = 1:100

No.	DATE	REVISION


SCALE:-	1:100
DATE:-	19.06.13
DRAWN:-	CS / F'OS


PROJECT TITLE:	CLONDALKIN ROUND TOWER PROJECT
DRAWING TITLE:	EXISTING FIRST FLOOR PLAN
SENIOR ARCHITECT:	EC
PROJECT ARCHITECT:	F'OS

DRAWING NO:	REV.
T-05	

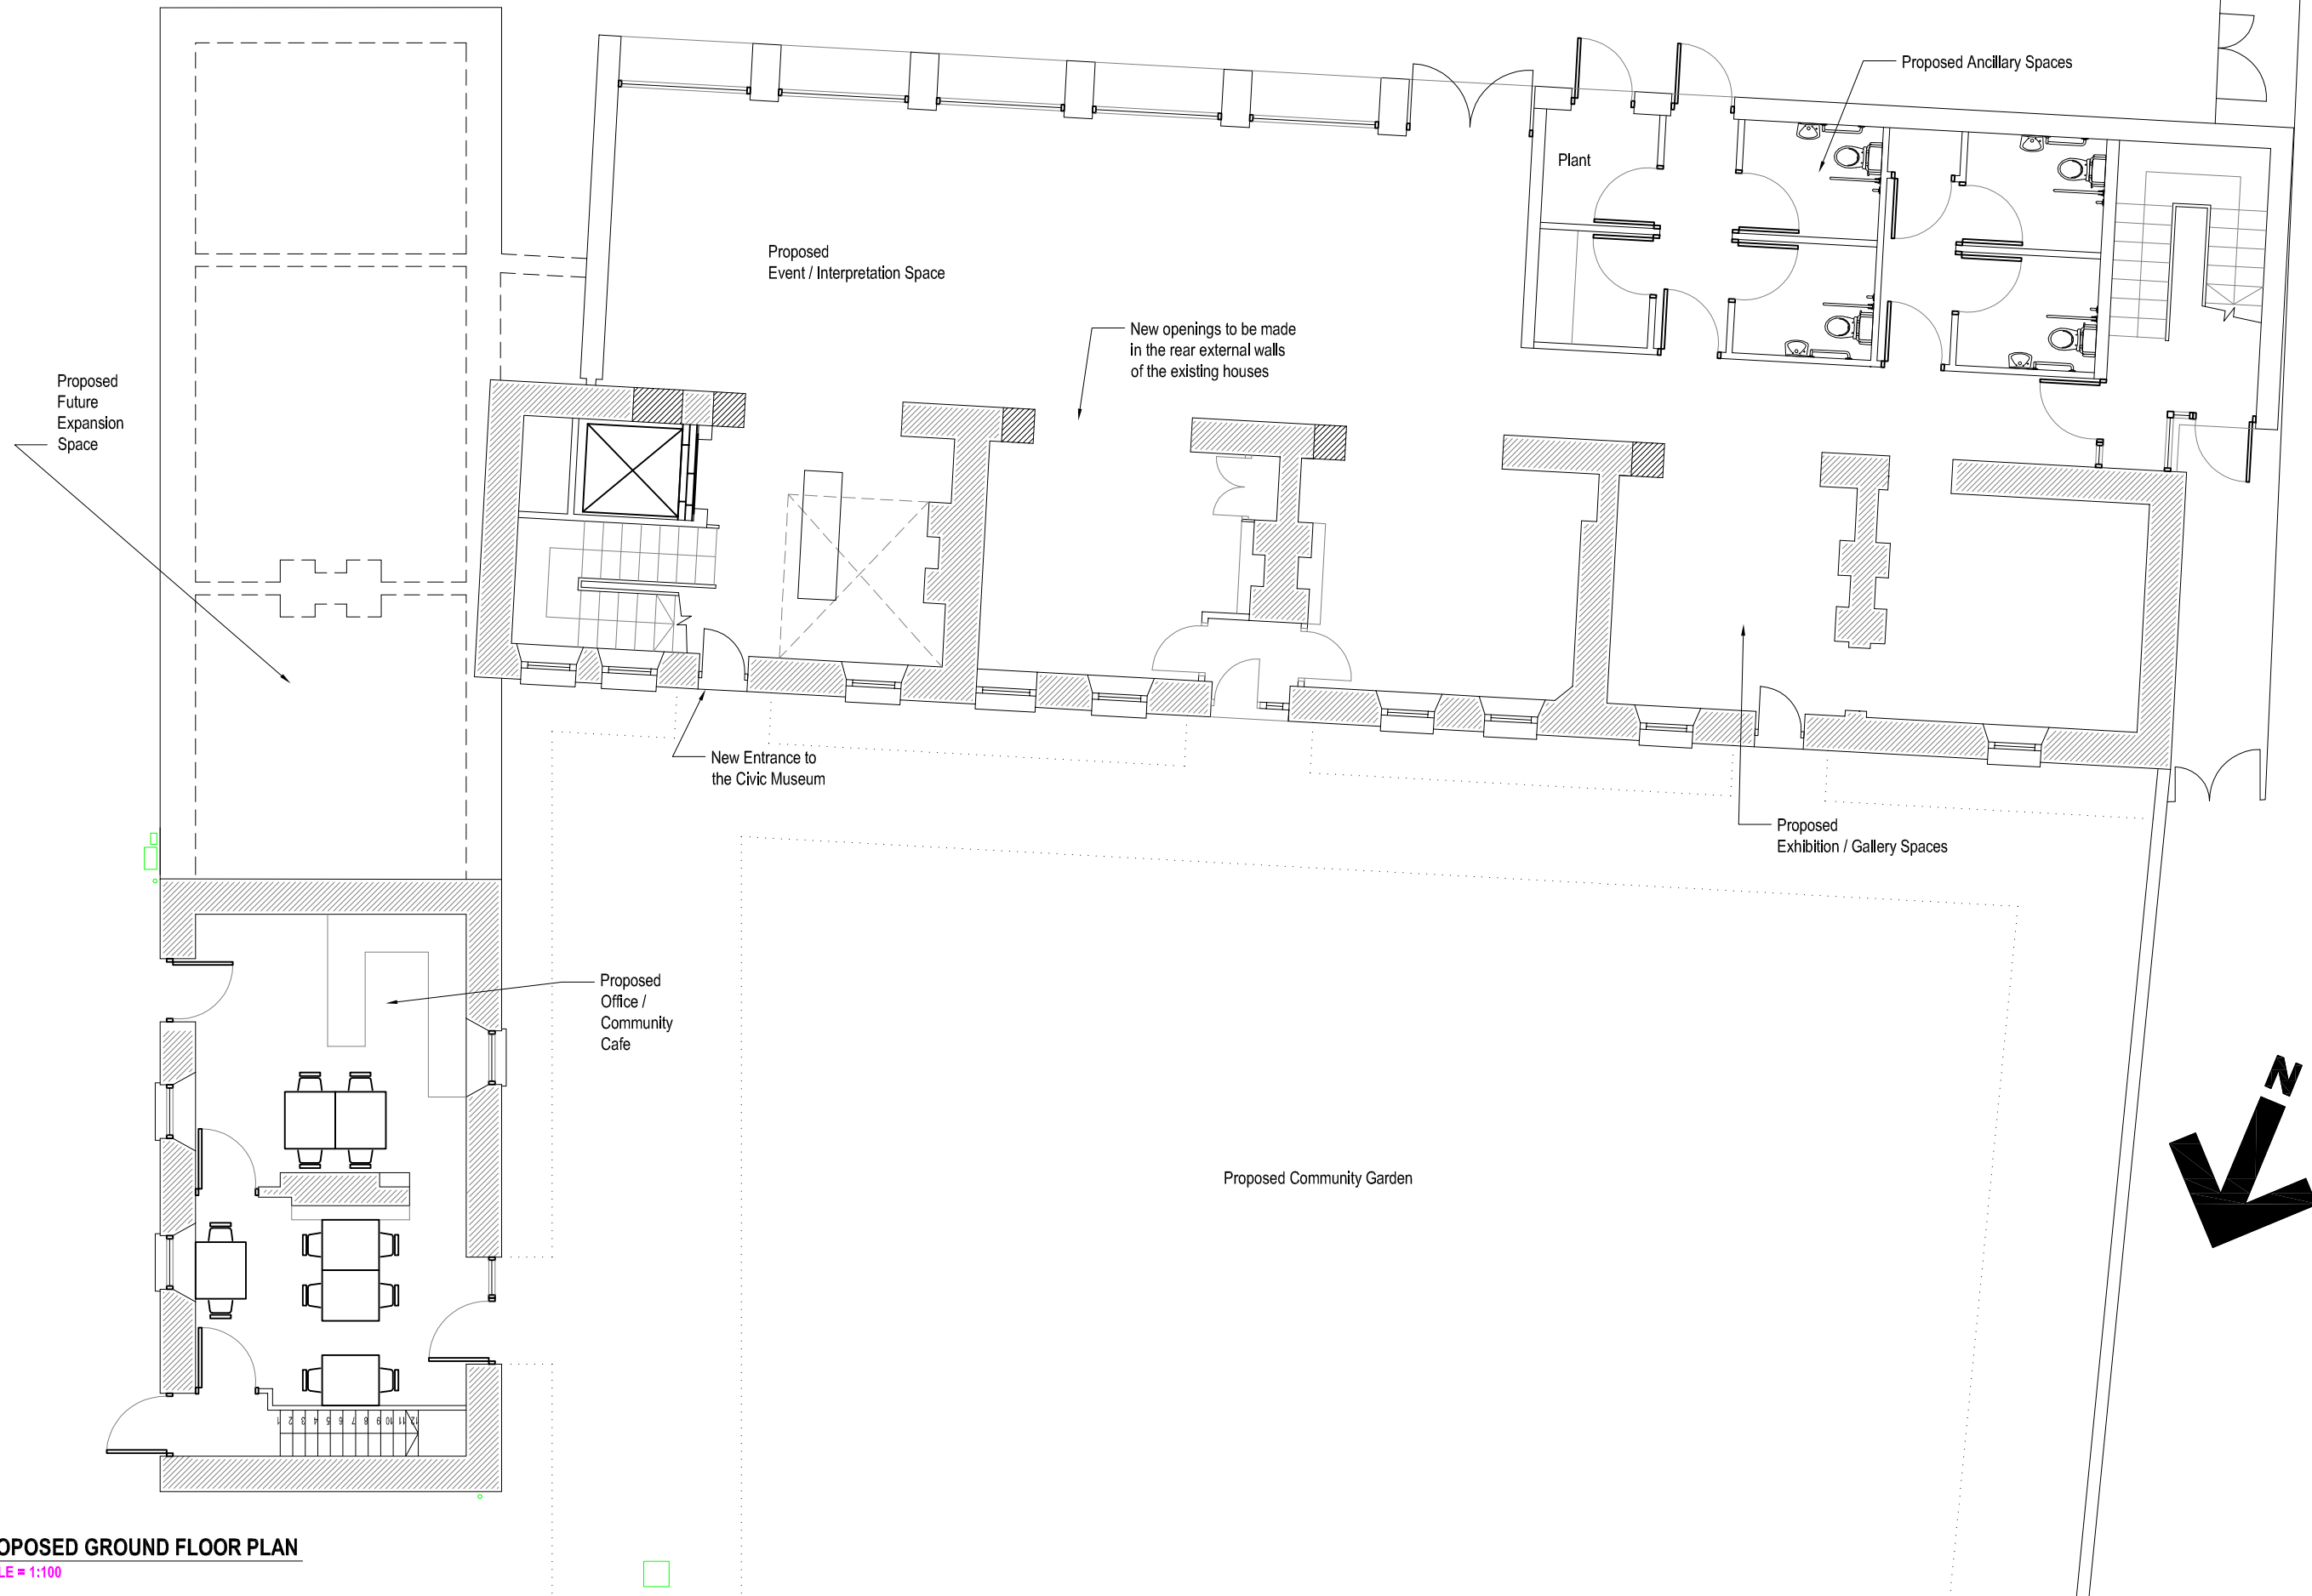

06 PROPOSED GROUND FLOOR PLAN
SCALE = 1:100

 <div>ARCHITECTS' DEPARTMENT, COUNTY HALL, TALLAGHT, DUBLIN 24 TEL: 01-414 9000, FAX: 01-414 9209 COUNTY ARCHITECT EDDIE CONROY, B.Arch., M.Sc.Arch, FRIBA</div>				SCALE:- 1:100	PROJECT TITLE: CLONDALKIN ROUND TOWER PROJECT		DRAWING NO: T-06	REV.
				DATE:- 19.06.13	DRAWING TITLE: INDICATIVE PROPOSED GROUND FLOOR PLAN			
				DRAWN:-CS / F'OS	SENIOR ARCHITECT: EC	PROJECT ARCHITECT: F'OS		
	No.	DATE	REVISION					

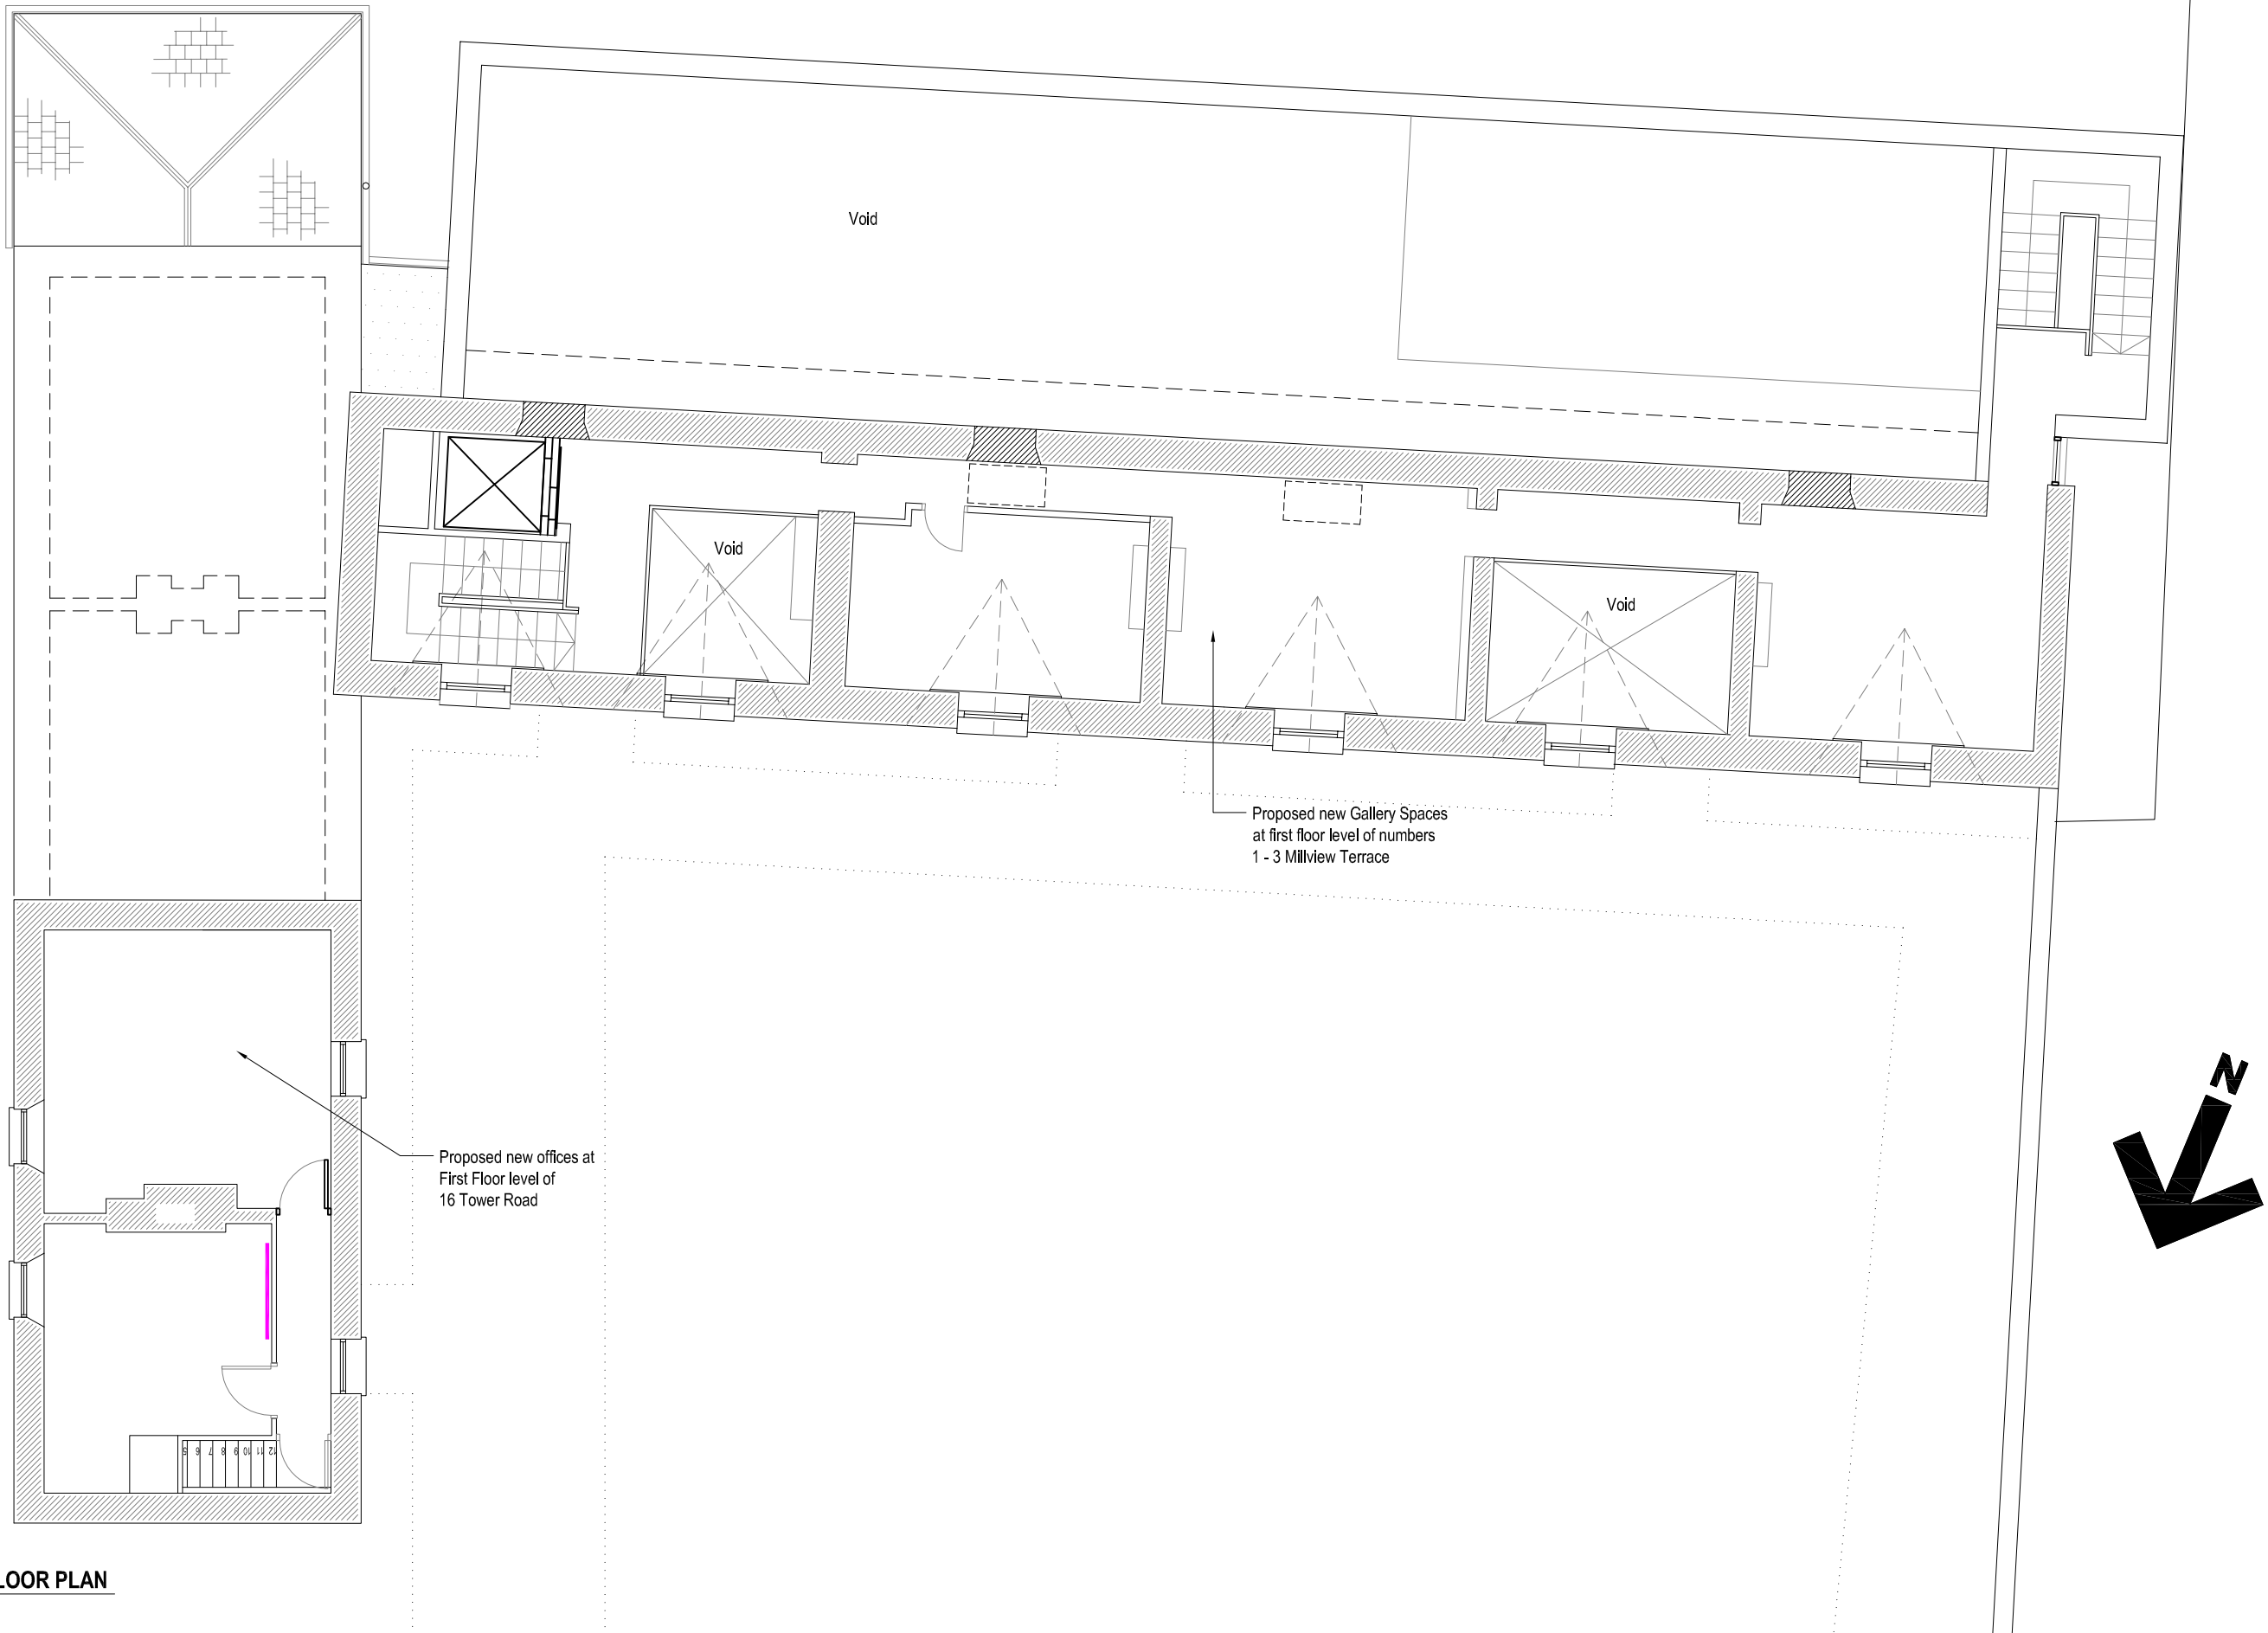

07

PROPOSED FIRST FLOOR PLAN

SCALE = 1:100

SCALE:- 1:100

DATE:- 19.06.13

DRAWN:- CS / F'OS

PROJECT TITLE: **CLONDALKIN ROUND TOWER PROJECT**

DRAWING TITLE: **PROPOSED FIRST FLOOR PLAN**

SENIOR ARCHITECT: EC

PROJECT ARCHITECT: F'OS

DRAWING NO:

T-07

REV.