


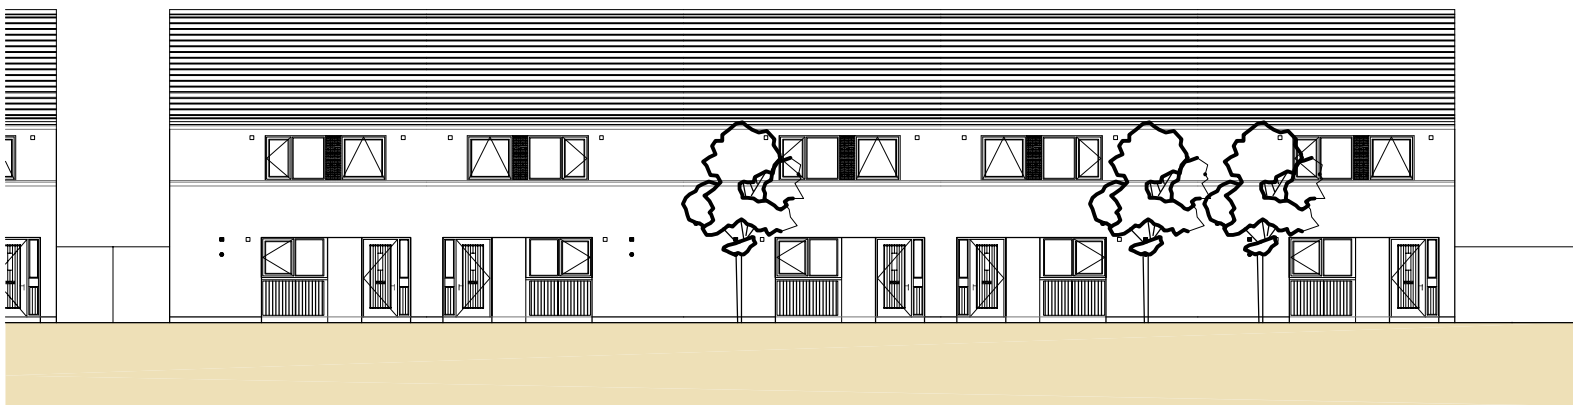

WEST ELEVATION



WEST ELEVATION CONTINUED



NORTH ELEVATION



NORTH ELEVATION CONTINUED

MAC UILLIAM INFILL ,
FORTUNESTOWN LANE,
TALLAGHT,
DUBLIN 24.
PART 8 AUG 2013

 ARCHITECTS' DEPARTMENT, COUNTY HALL, TALLAGHT, DUBLIN 24 TEL: 01-414 9000, FAX: 01-414 9209 COUNTY ARCHITECT EDDIE CONROY, B.Arch., M.Sc.Arch., FRWA				SCALE:- 1:200	PROJECT TITLE: INFILL HOUSING AT MAC UILLIAM		DRAWING NO: 13027-P-04	REV. "
				DATE:- AUGUST 2013	DRAWING TITLE: PROPOSED STREET ELEVATION			
				DRAWN:- RH	SENIOR ARCHITECT: PATRICK DE ROE	PROJECT ARCHITECT:		
	No.	DATE	REVISION					