



NORTH:



ALL DRAWINGS ARE THE COPYRIGHT OF THE ARCHITECTS AND MAY NOT BE USED IN WHOLE OR IN PART WITHOUT THEIR EXPRESSED PERMISSION IN WRITING. DO NOT SCALE USE WRITTEN DIMENSIONS ONLY. ALL DIMENSIONS TO BE CHECKED ON SITE BY THE CONTRACTOR AND ANY DISCREPANCIES REPORTED TO THE ARCHITECTS IMMEDIATELY.

NOTES / LEGENDS:

---	---	---
---	---	---



**Comhairle Contae
Átha Cliath Theas
South Dublin County Council**
Architects' Department,
County Hall, Tallaght,
Dublin 24.
Tel: 01 414 9000

County Architect - Eddie Conroy
B. Arch., M. Arch.Sc., FRIAI

PROJECT: **ALTERATIONS TO
No.7 CHERRYFIELD R.C.P.
FIRHOUSE ROAD
DUBLIN 16**

DRAWING: **SITE LOCATION MAP**

A C Meeting

SCALE: 1:2500	PAPER SIZE: A3	
DRAWN BY: CS	CHECKED BY: S'OG	
JOB NO. 14012	DRAWING NO. LOC-MAP	REV: -
DATE OF ORIGIN: FEB 14		

01 SITE LOCATION MAP
SCALE = 1:2500

CHERRYFIELD
RESIDENTIAL
CARAVAN PARK
BAY 7
PROPOSED
EXTENSION

PROPOSED
EXTENSION

EXISTING
ACCESS ROAD

EXISTING
DAY-HOUSE

BAY 1

BAY 2

BAY 3

BAY 4

BAY 5

BAY 9

BAY 10

BAY 8

BAY 7

BAY 6

EXISTING
NEIGHBOURING
DWELLING

EXISTING
ACCESS ROAD

NORTH:



ALL DRAWINGS ARE THE COPYRIGHT
OF THE ARCHITECTS AND MAY NOT BE
USED IN WHOLE OR IN PART WITHOUT
THEIR EXPRESSED PERMISSION IN
WRITING.DO NOT SCALE USE WRITTEN
DIMENSIONS ONLY. ALL DIMENSIONS
TO BE CHECKED ON SITE BY THE
CONTRACTOR AND ANY DISCREPANCIES
REPORTED TO THE ARCHITECTS
IMMEDIATELY.

NOTES / LEGENDS:



01
T SITE LAYOUT
SCALE = 1:500



Comhairle Contae
Átha Cliath Theas
South Dublin County Council
Architects' Department,
County Hall, Tallaght,
Dublin 24.
Tel: 01 414 9000

County Architect - Eddie Conroy
B. Arch., M. Arch.Sc., FRIAI

PROJECT:
ALTERATIONS TO
No.7 CHERRYFIELD R.C.P.
FIRHOUSE ROAD
DUBLIN 16

DRAWING:
SITE LAYOUT

A C Meeting


SCALE:	1:500	PAPER SIZE:	A3
DRAWN BY:	CS	CHECKED BY:	S'OG
JOB NO.	14012	DRAWING NO.	001
DATE OF ORIGIN:	FEB 14	REV:	-

PROJECT: **ALTERATIONS TO
No.7 CHERRYFIELD R.C.P.
FIRHOUSE ROAD
DUBLIN 16**

DRAWING: **PROPOSED
FLOOR PLANS**

A C Meeting		
SCALE:	1:100	PAPER SIZE: A3
DRAWN BY:	CS	CHECKED BY: S'OG
JOB NO.	14012	DRAWING NO.
DATE OF ORIGIN:	FEB 14	01
		REV: -

EXISTING
PROPOSED



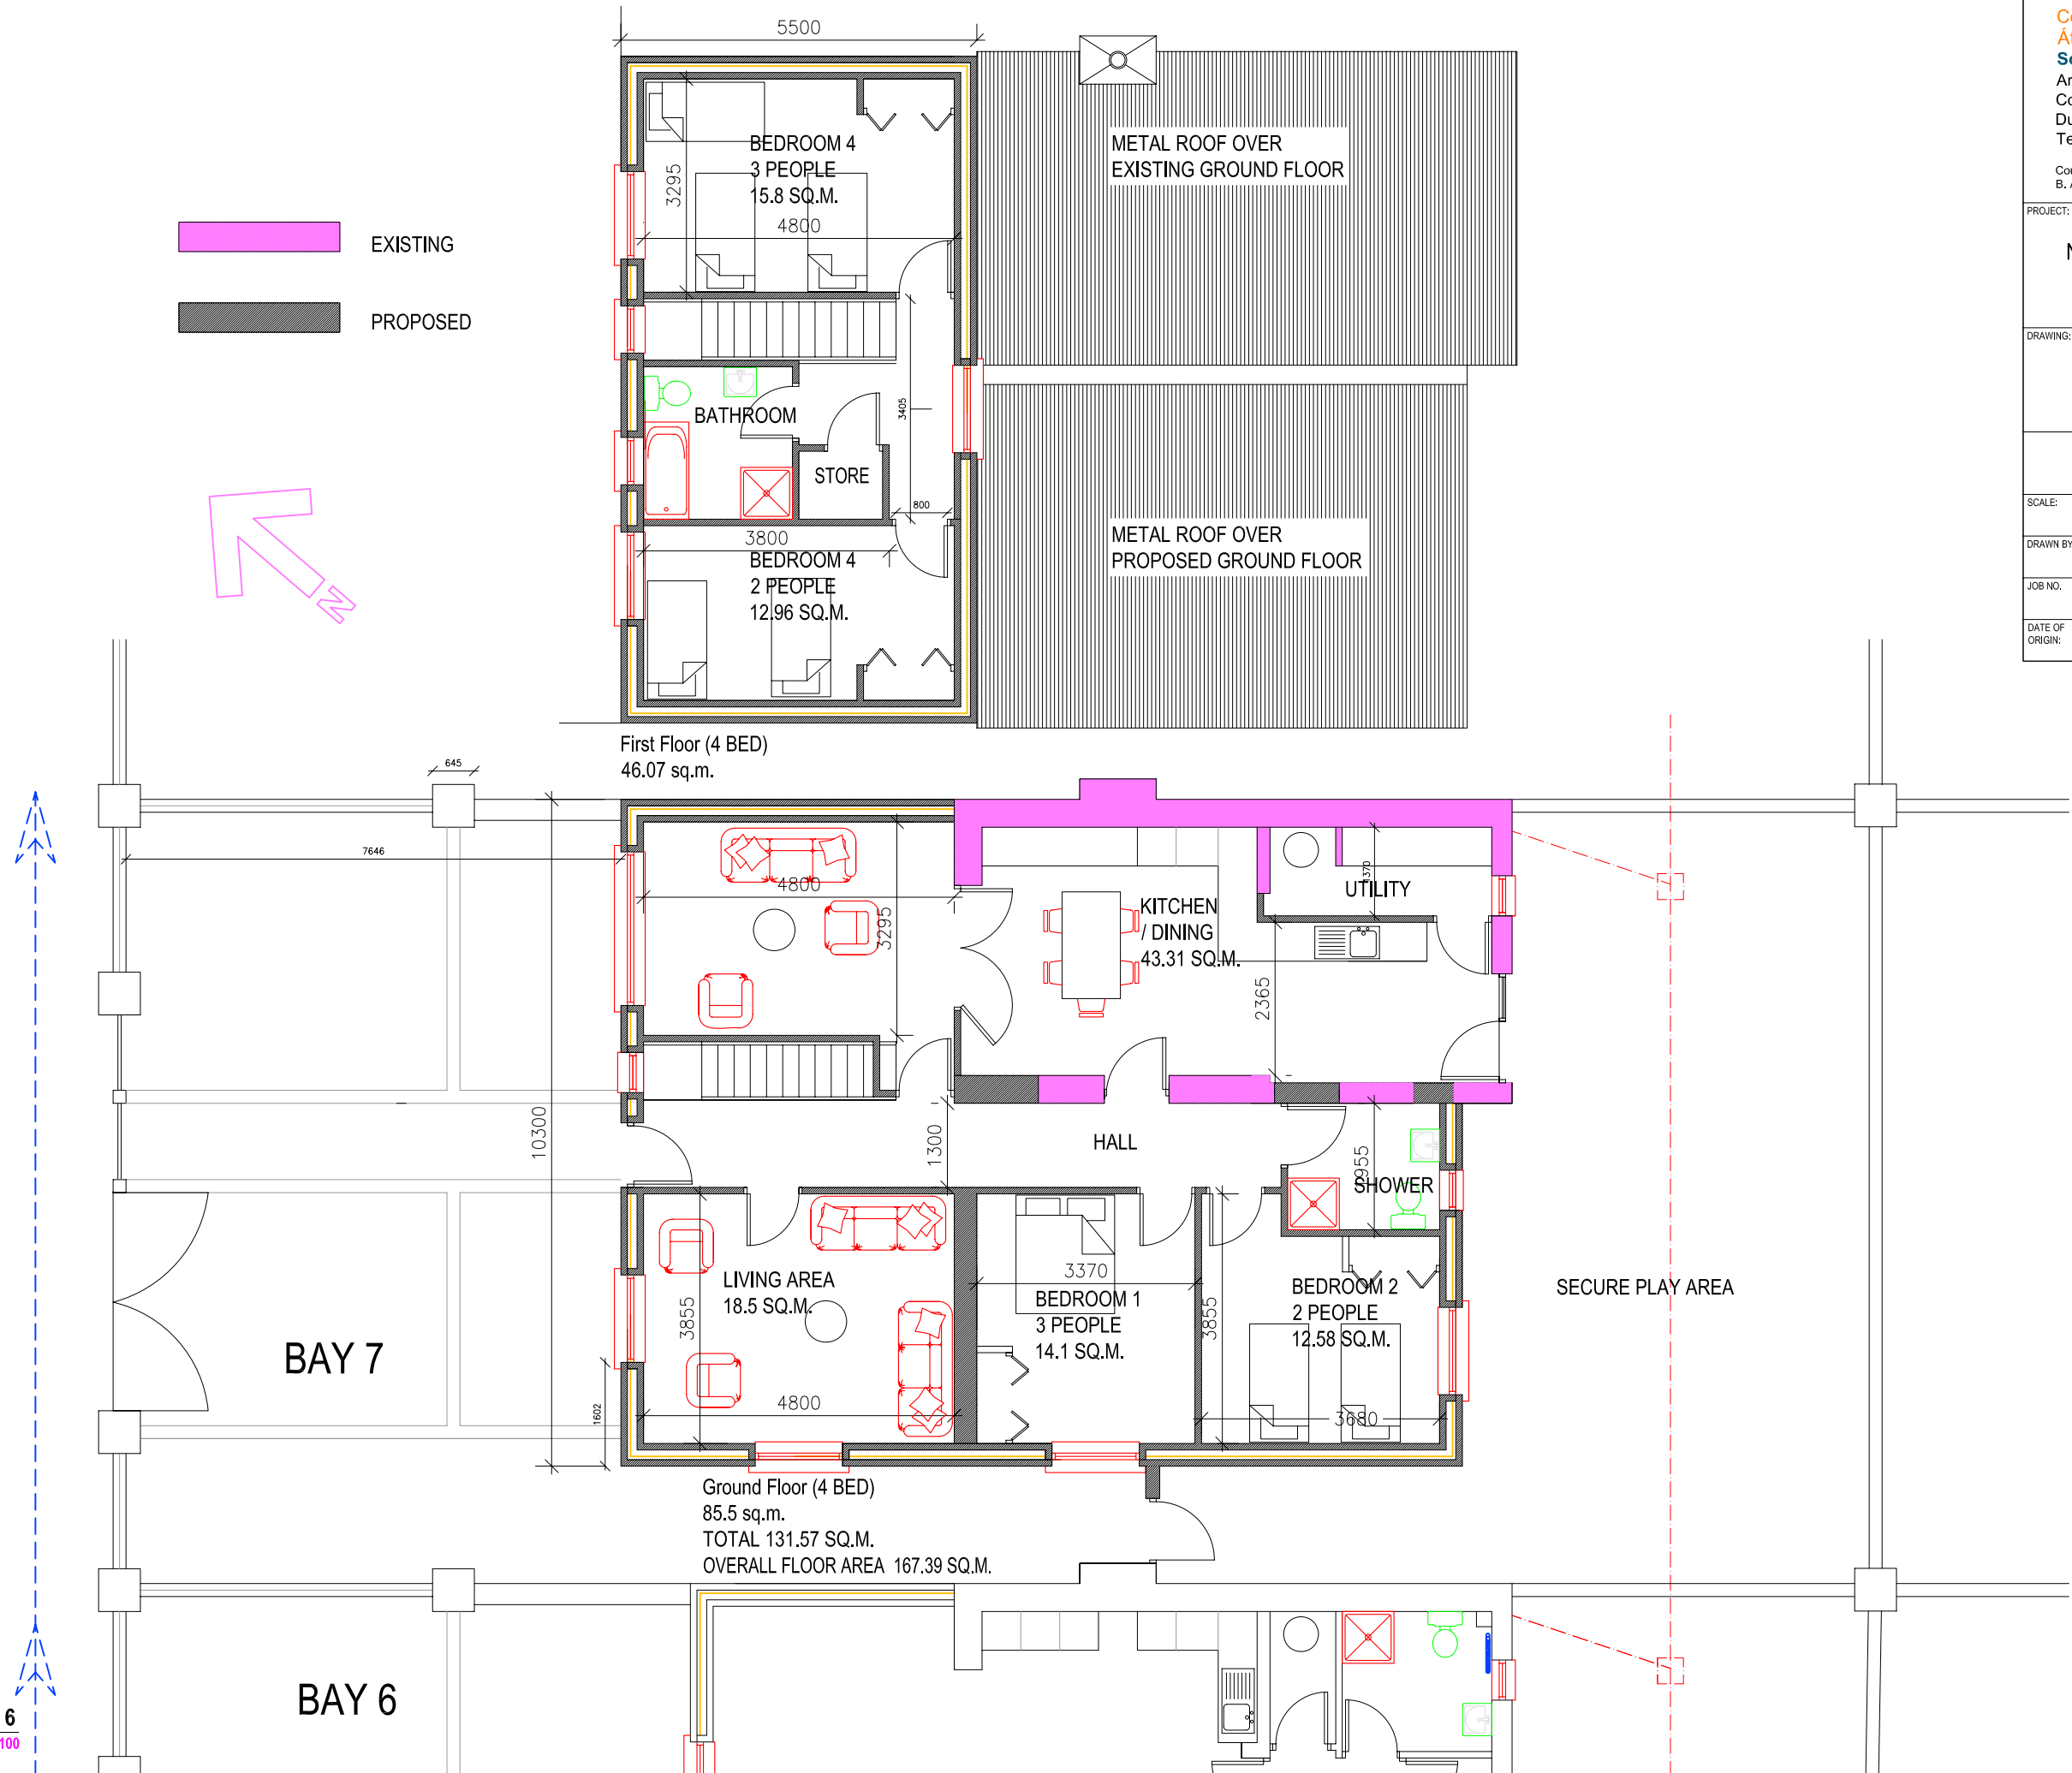


PROJECT: ALTERATIONS TO
No.7 CHERRYFIELD R.C.P.
FIRHOUSE ROAD
DUBLIN 16


DRAWING: ELEVATIONS

A C Meeting		
SCALE: 1:100	PAPER SIZE: A3	
DRAWN BY: CS	CHECKED BY: S'OG	
JOB NO. 14012	DRAWING NO. 02	REV: -
DATE OF ORIGIN: FEB 14		

HATCH INDICATES
EXISTING DAYHOUSE

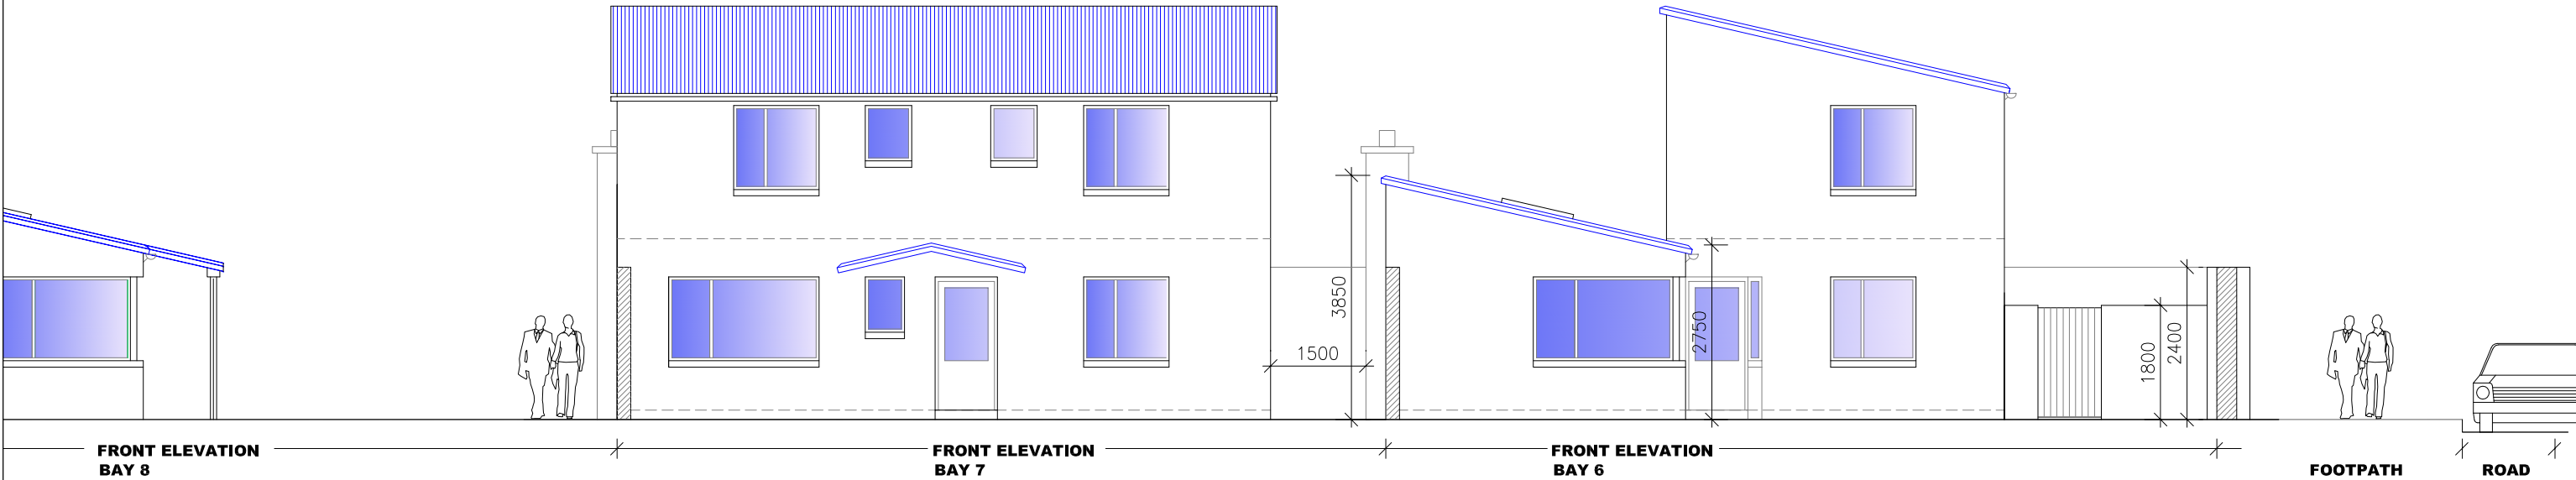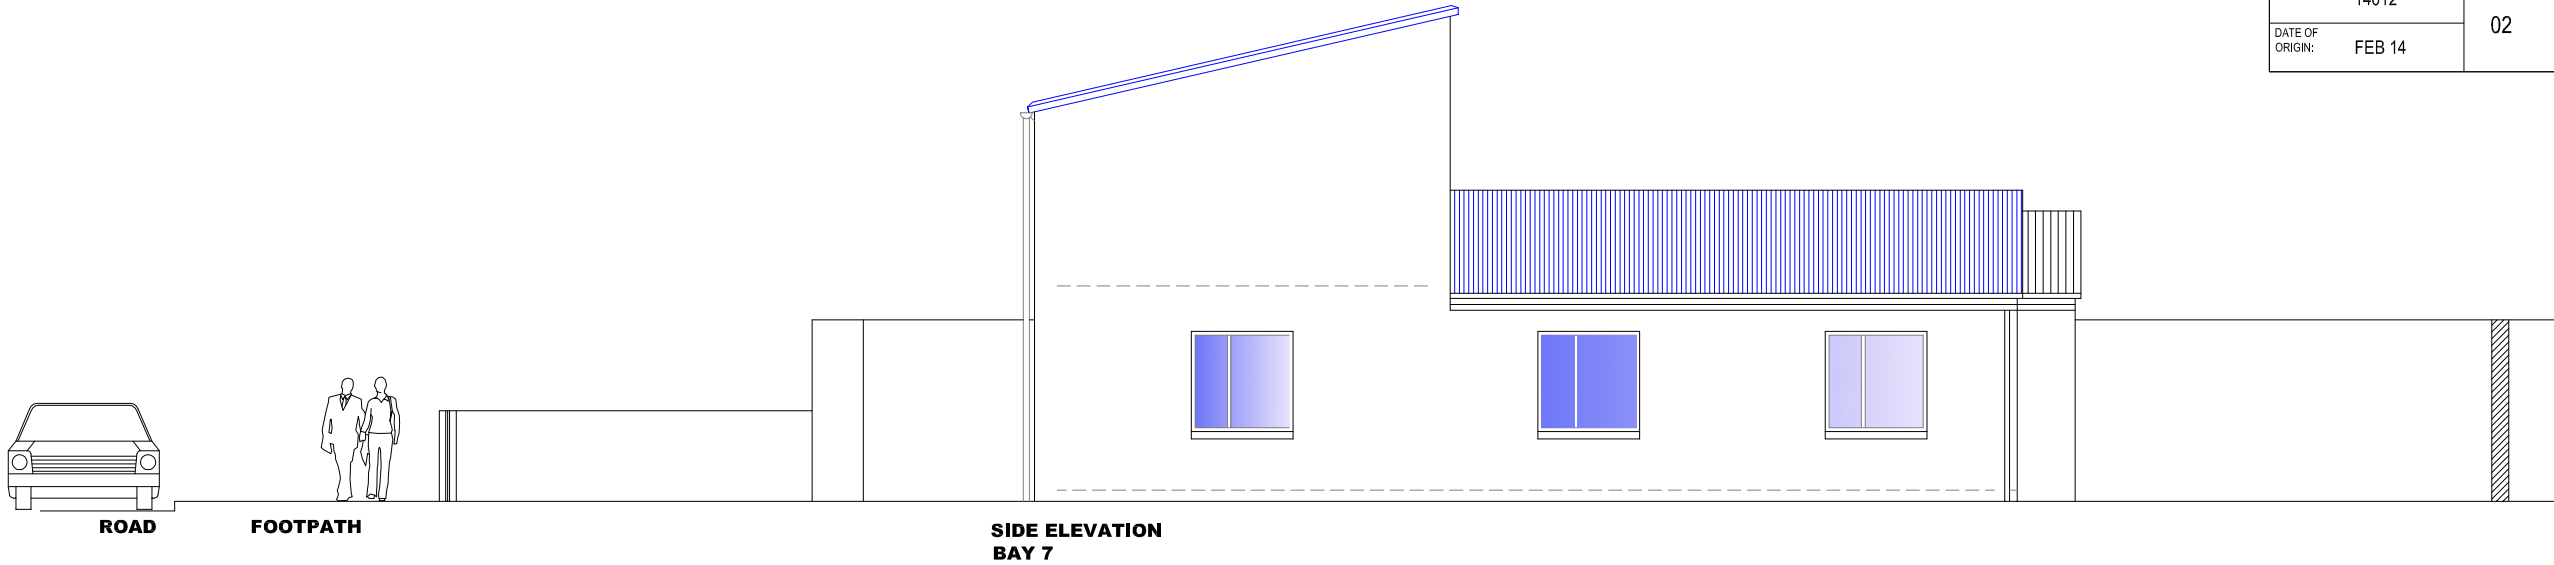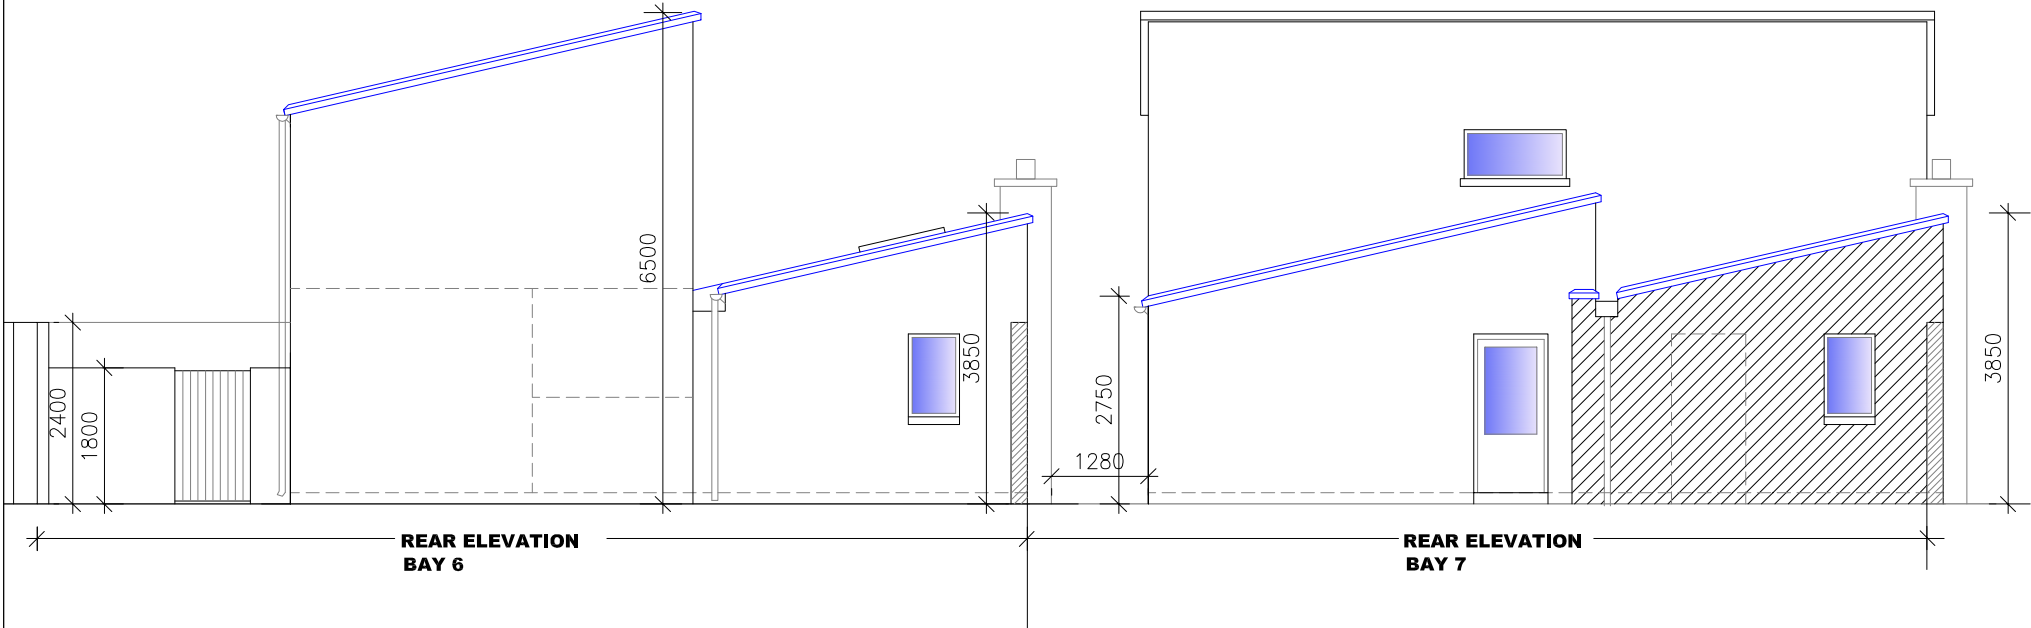


CHERRYFIELD RCP SITE

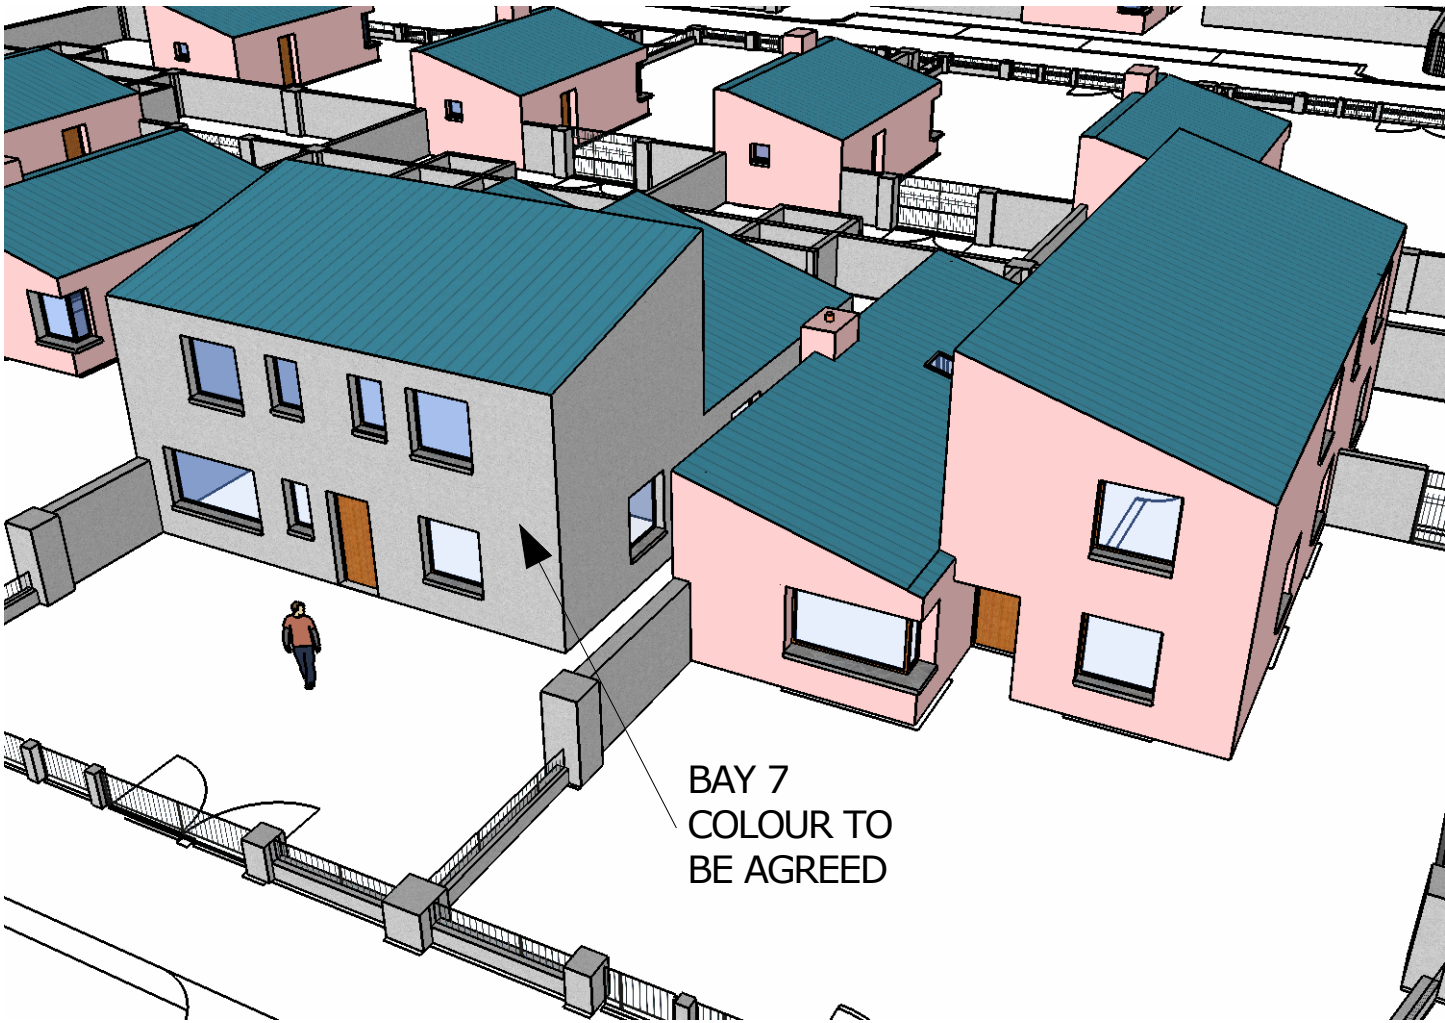

BAY 7 FRONT VIEW



BAY 7 SIDE VIEW

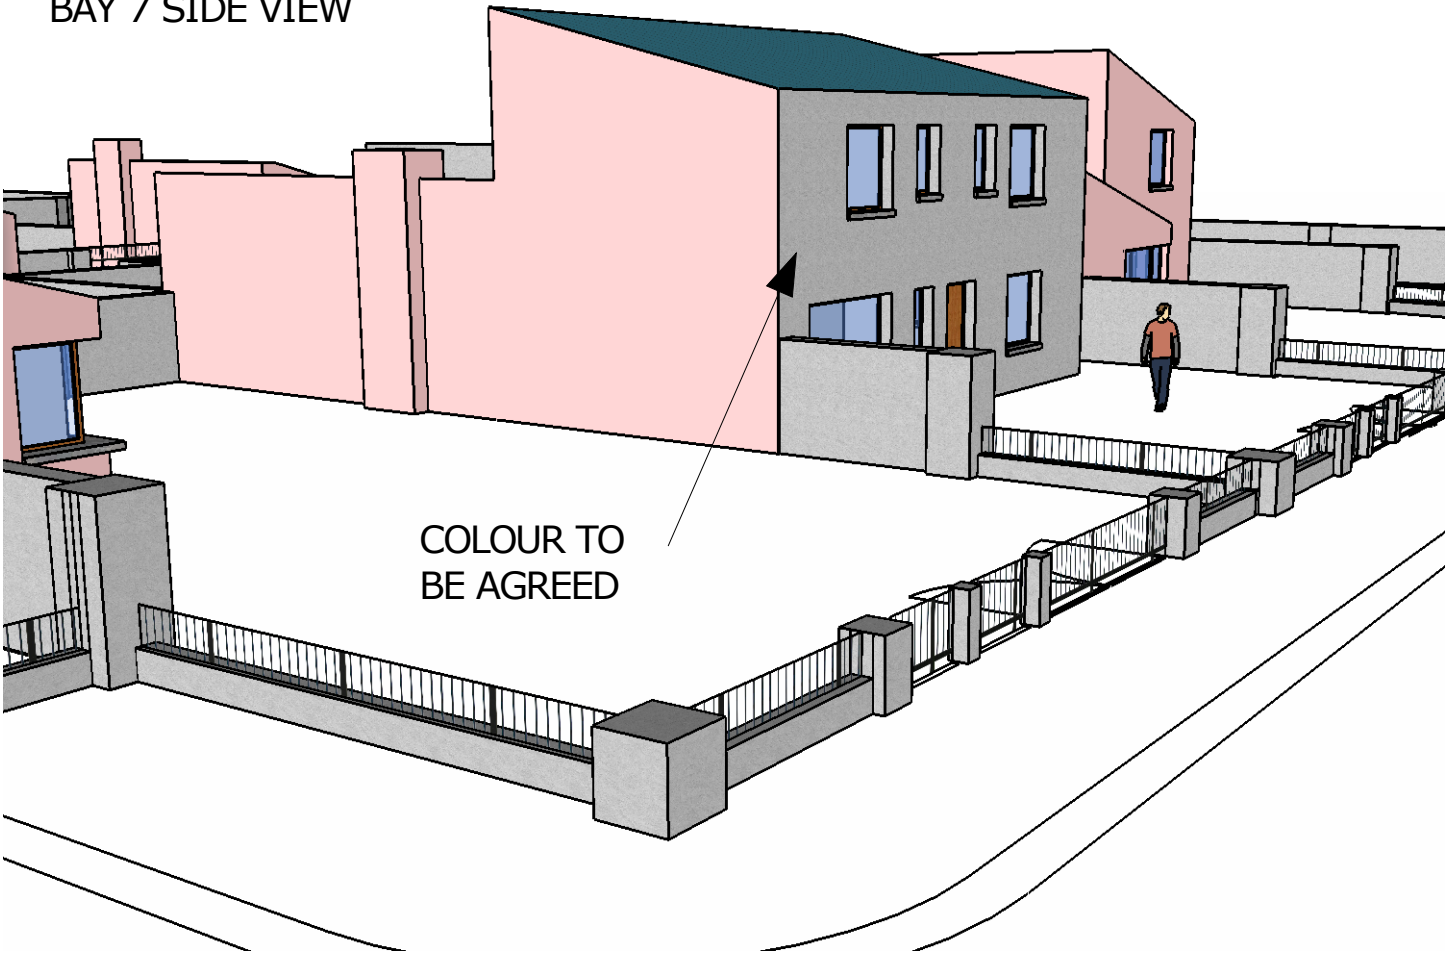

BAY 7 REAR VIEW

