


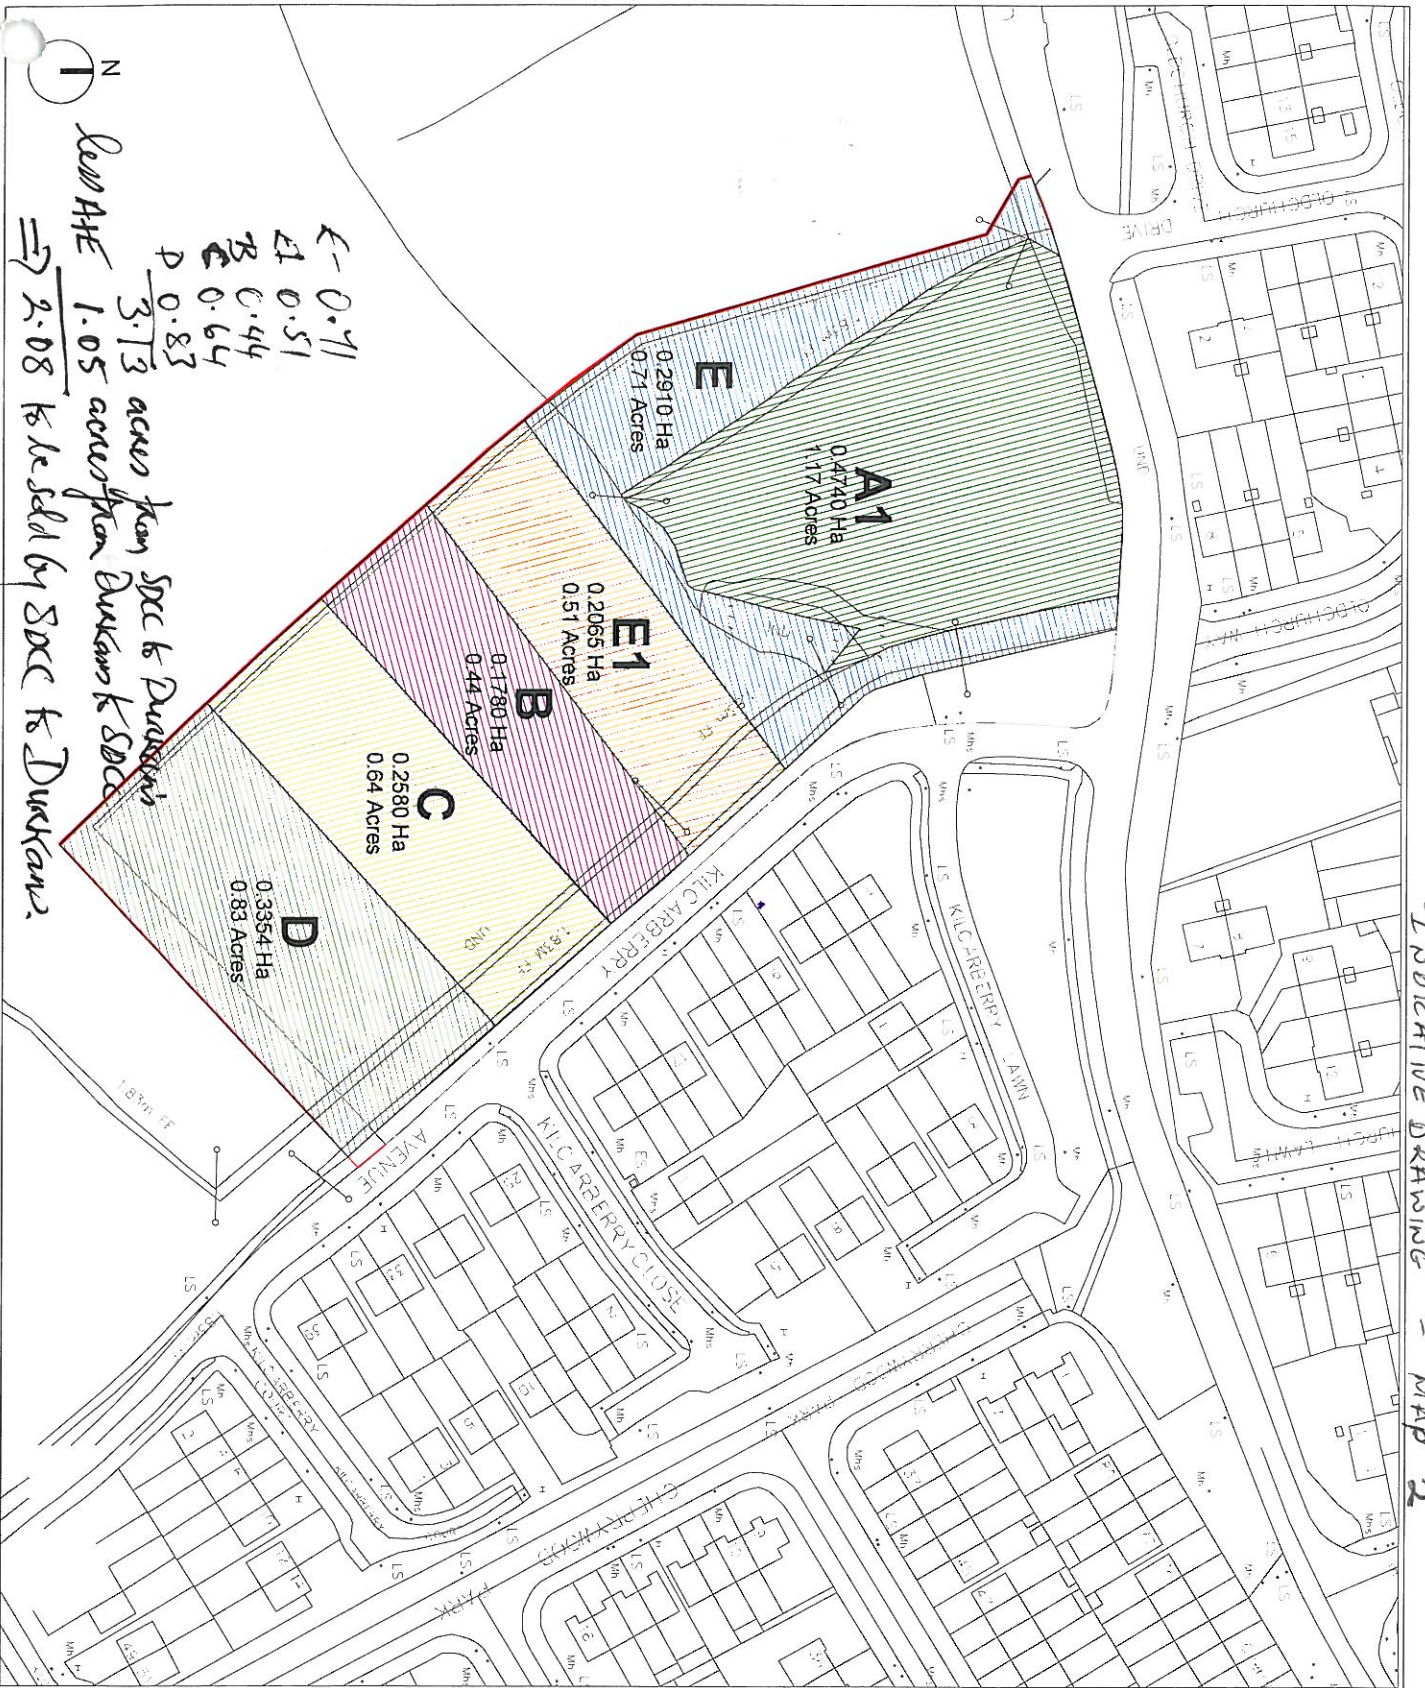

E- 0.71
 E1 0.51
 B 0.44
 C 0.64
 D 0.83
 3.73 acres from SOC & Duncann
 1.05 acres from Duncann & SOC
 ⇒ 2.08 to be sold by SOC & Duncann.

Notes

© Fenton Assoc. all rights reserved.
 No part of this material may be reproduced in whole or in part, in any form or by any means without permission.
 No dimensions to be scaled from this drawing
 All dimensions to be checked on site
 Any errors or discrepancies to be reported in writing to the architects in charge
 All work to be in accordance with the relevant Building Regulations.

DRAFT

A	12.01.11 DP	FI - ISSUE FOR INFORMATION	NO
B	23.01.12 DP	FI - ISSUE FOR INFORMATION	NO

Rev	Date	By	Description	To
-----	------	----	-------------	----

FENTON ASSOCIATES
 ARCHITECTS
 PLANNERS
 DEVELOPMENT CONSULTANTS
 6 Camden Place, Dublin 2
 TEL: (01) 4783140
 FAX: (01) 4083523
 EMAIL: info@fenton.ie

Project Title

NANGOR ROAD

Drawing Title

DRAFT AREA
SITE PLAN

Scale	1:500(A1), 1:1000(A3)	Drawn By	DP	Checked By	SF
-------	-----------------------	----------	----	------------	----

Date	05.10.2011	Issued For	INFORMATION
------	------------	------------	-------------

Project No	1113	Drawing No	SK 003	Revision No	B
------------	------	------------	--------	-------------	---

CAD File: 2011/1118.DWG/PA
 CAD Name: 1113-SK-SITE-11116