


REAR ELEVATIONS

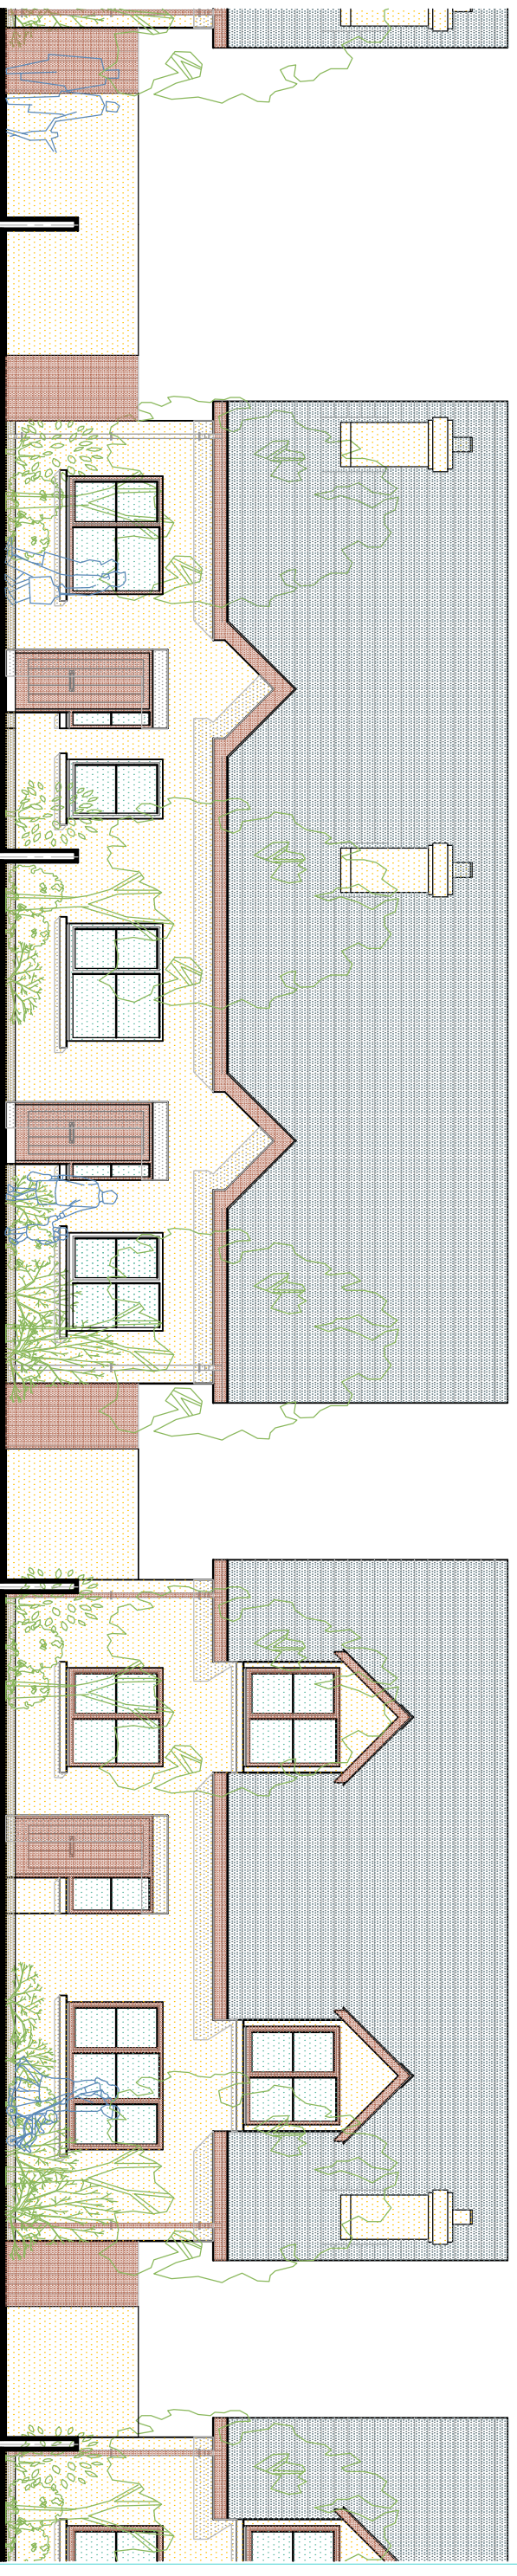


FRONT ELEVATIONS

No.	Revisions	Date

Figural dimensions only. Do not take from this drawing. All dimensions to be checked on site before work commences.

architects
**COLLINS
 MAHER
 MARTIN**

Dedder Park Road
 Rathfarnham
 Dublin 14
 T: 01 - 490 0837-8
 F: 01 - 490 7833
 W: www.collinsmahermartin.ie
 E: info@collinsmahermartin.ie

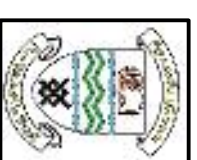

Scale	1:100	Client	SOUTH DUBLIN COUNTY COUNCIL IN PARTNERSHIP WITH CLUID HOUSING ASSOCIATION
Date	3/11/05	Project	HOUSING DEVELOPMENT AT TAY LANE, RATHCOOLE, CO. DUBLIN
Drawn	BM	Job No.	15572
Title		Dwg No.	PL-04
FRONT AND REAR ELEVATIONS 4-BED, 2-STORY HOUSES, 1 & 2-BED, SINGLE-STORY HOUSES.			