





**FRONT ELEVATIONS**

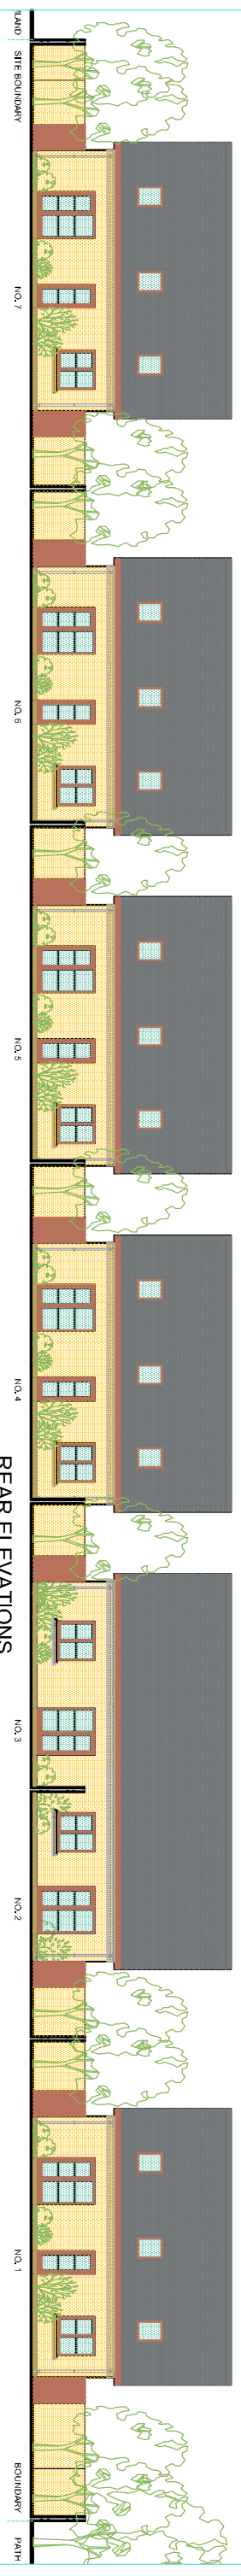

**REAR ELEVATIONS**

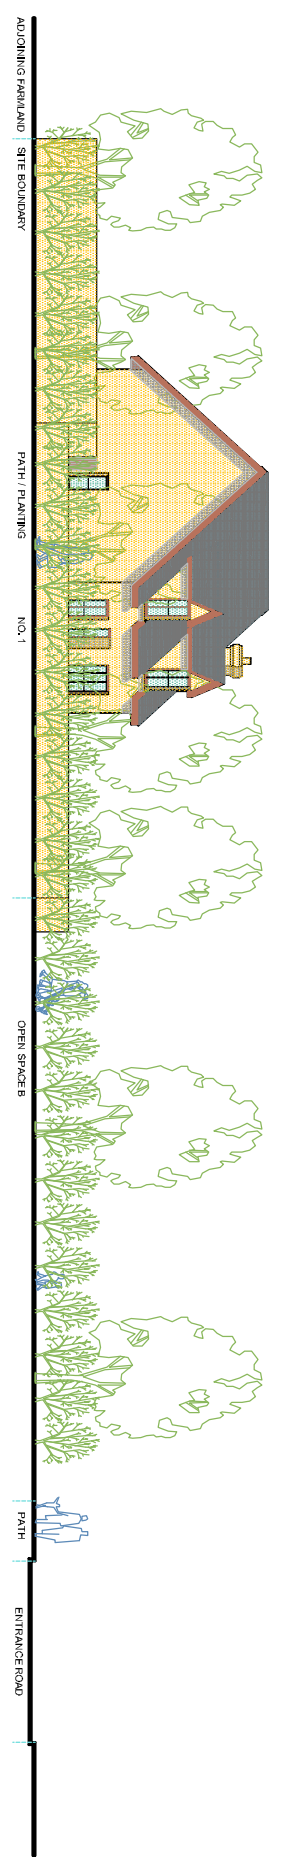

**STREET ELEVATION ON PUBLIC ROAD**

No.	Revisions	Date
Figured dimensions only. Do not take from this drawing. All dimensions to be checked or taken before work commences.		

**COLLINS  
MAHER  
MARTIN**  
 Architects

Dedder Park Road  
 Roffinham  
 Dublin 14  
 T: 01 - 490 0837-8  
 F: 01 - 490 7833  
 W: www.collinsmahermartin.ie  
 E: info@collinsmahermartin.ie

Scale	1: 250	Client	SOUTH DUBLIN COUNTY COUNCIL IN PARTNERSHIP WITH CLUID HOUSING ASSOCIATION
Date	3/11/05	Project	HOUSING DEVELOPMENT AT TAY LAKE, RATHCOLE, CO. DUBLIN
Drawn	BM	Job No.	15572

Title	ELEVATIONS 4-BED, 2-STORY HOUSES, 1 & 2-BED, SINGLE-STORY HOUSES.	Dwg No.	PL-06
-------	---	---------	-------



**cluid housing**  
ASSOCIATION