



- 01 - Room coverage hoist
- 02 - Accessible WC incl. backrest and drop down changing rails
- 03 - Two 800mm long horizontal changing rails at 800mm and 1000mm above floor level
- 04 - Adjustable height change table, 1800mm long with side safety rail
- 05 - Disposable change table cover dispenser with shelf over (option available, Refer specification)
- 06 - Hand wash basin with integrated shelf
- 07 - Hand dryer
- 08 - Incontinence pad disposal bin
- 09 - Retractable privacy screen 1500mm long
- 10 - Accessible shower
- 11 - Automatic door control
- 12 - Soap dispenser
- 13 - Clothes hooks
- 14 - Large sling hook
- 15 - Sanitary napkin disposal bin
- 16 - Telescopic shower curtains
- ▼ - Automatic door control

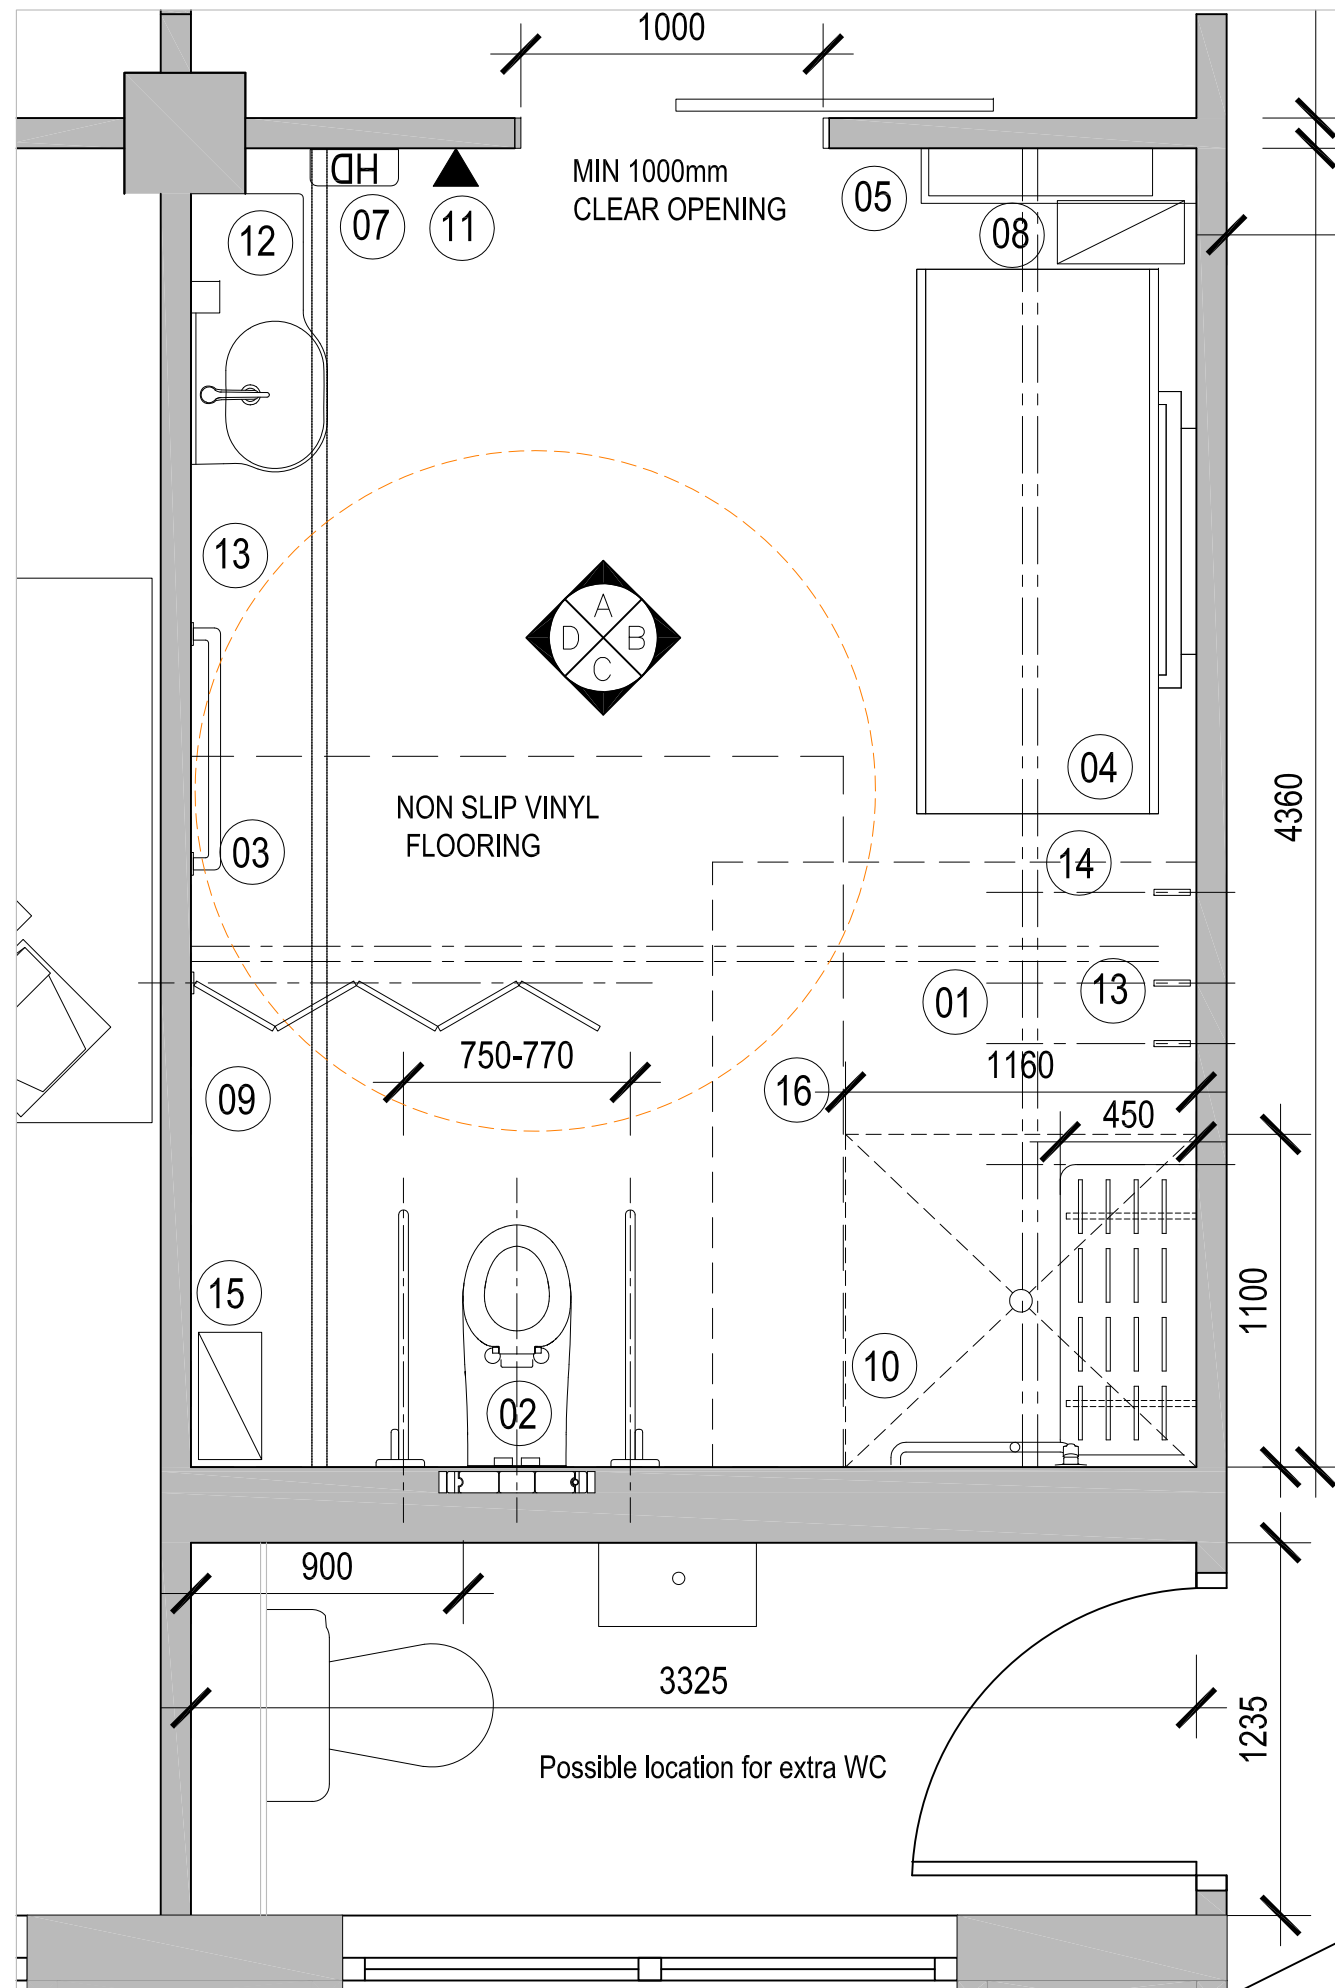

PROPOSED PLAN

NORTH:

 

ALL DRAWINGS ARE THE COPYRIGHT OF THE ARCHITECTS AND MAY NOT BE USED IN WHOLE OR IN PART WITHOUT THEIR EXPRESSED PERMISSION IN WRITING. DO NOT SCALE USE WRITTEN DIMENSIONS ONLY. ALL DIMENSIONS TO BE CHECKED ON SITE BY THE CONTRACTOR AND ANY DISCREPANCIES REPORTED TO THE ARCHITECTS IMMEDIATELY.

REVISION TEXT	DATE	NO.

**Comhairle Contae
Átha Cliath Theas**
South Dublin County Council
Architects' Department,
County Hall, Tallaght,
Dublin 24.
Tel: 01 414 9000

County Architect - Eddie Conroy
B. Arch., M. Arch.Sc., FRIAI.

PROJECT:
**Changing Places
County Hall**

DRAWING:
PR Floor Plan

DRAFT

SCALE: 1:25@A3	PAPER SIZE: A3
-------------------	-------------------

DRAWN BY: LByrne	CHECKED BY: -
---------------------	------------------

JOB NO. -	DRAWING NO. -
--------------	------------------

DATE OF ORIGIN: Jan 2019	REV: -
-----------------------------	-----------