

GRIFFEEN VALLEY PARK
PROPOSED PROJECT

CORKAGH PARK
PROPOSED PROJECT

DODDER VALLEY PARK
UNDER CONSTRUCTION

PROPOSED PROJECTS WITHIN FRAMEWORK



NORTH



NORTH


GRIFFEEN VALLEY PARK PAVILION

2019

SHEET 02
PART 8



Comhairle Contae
Alba Clíath Theas
South Dublin County Council

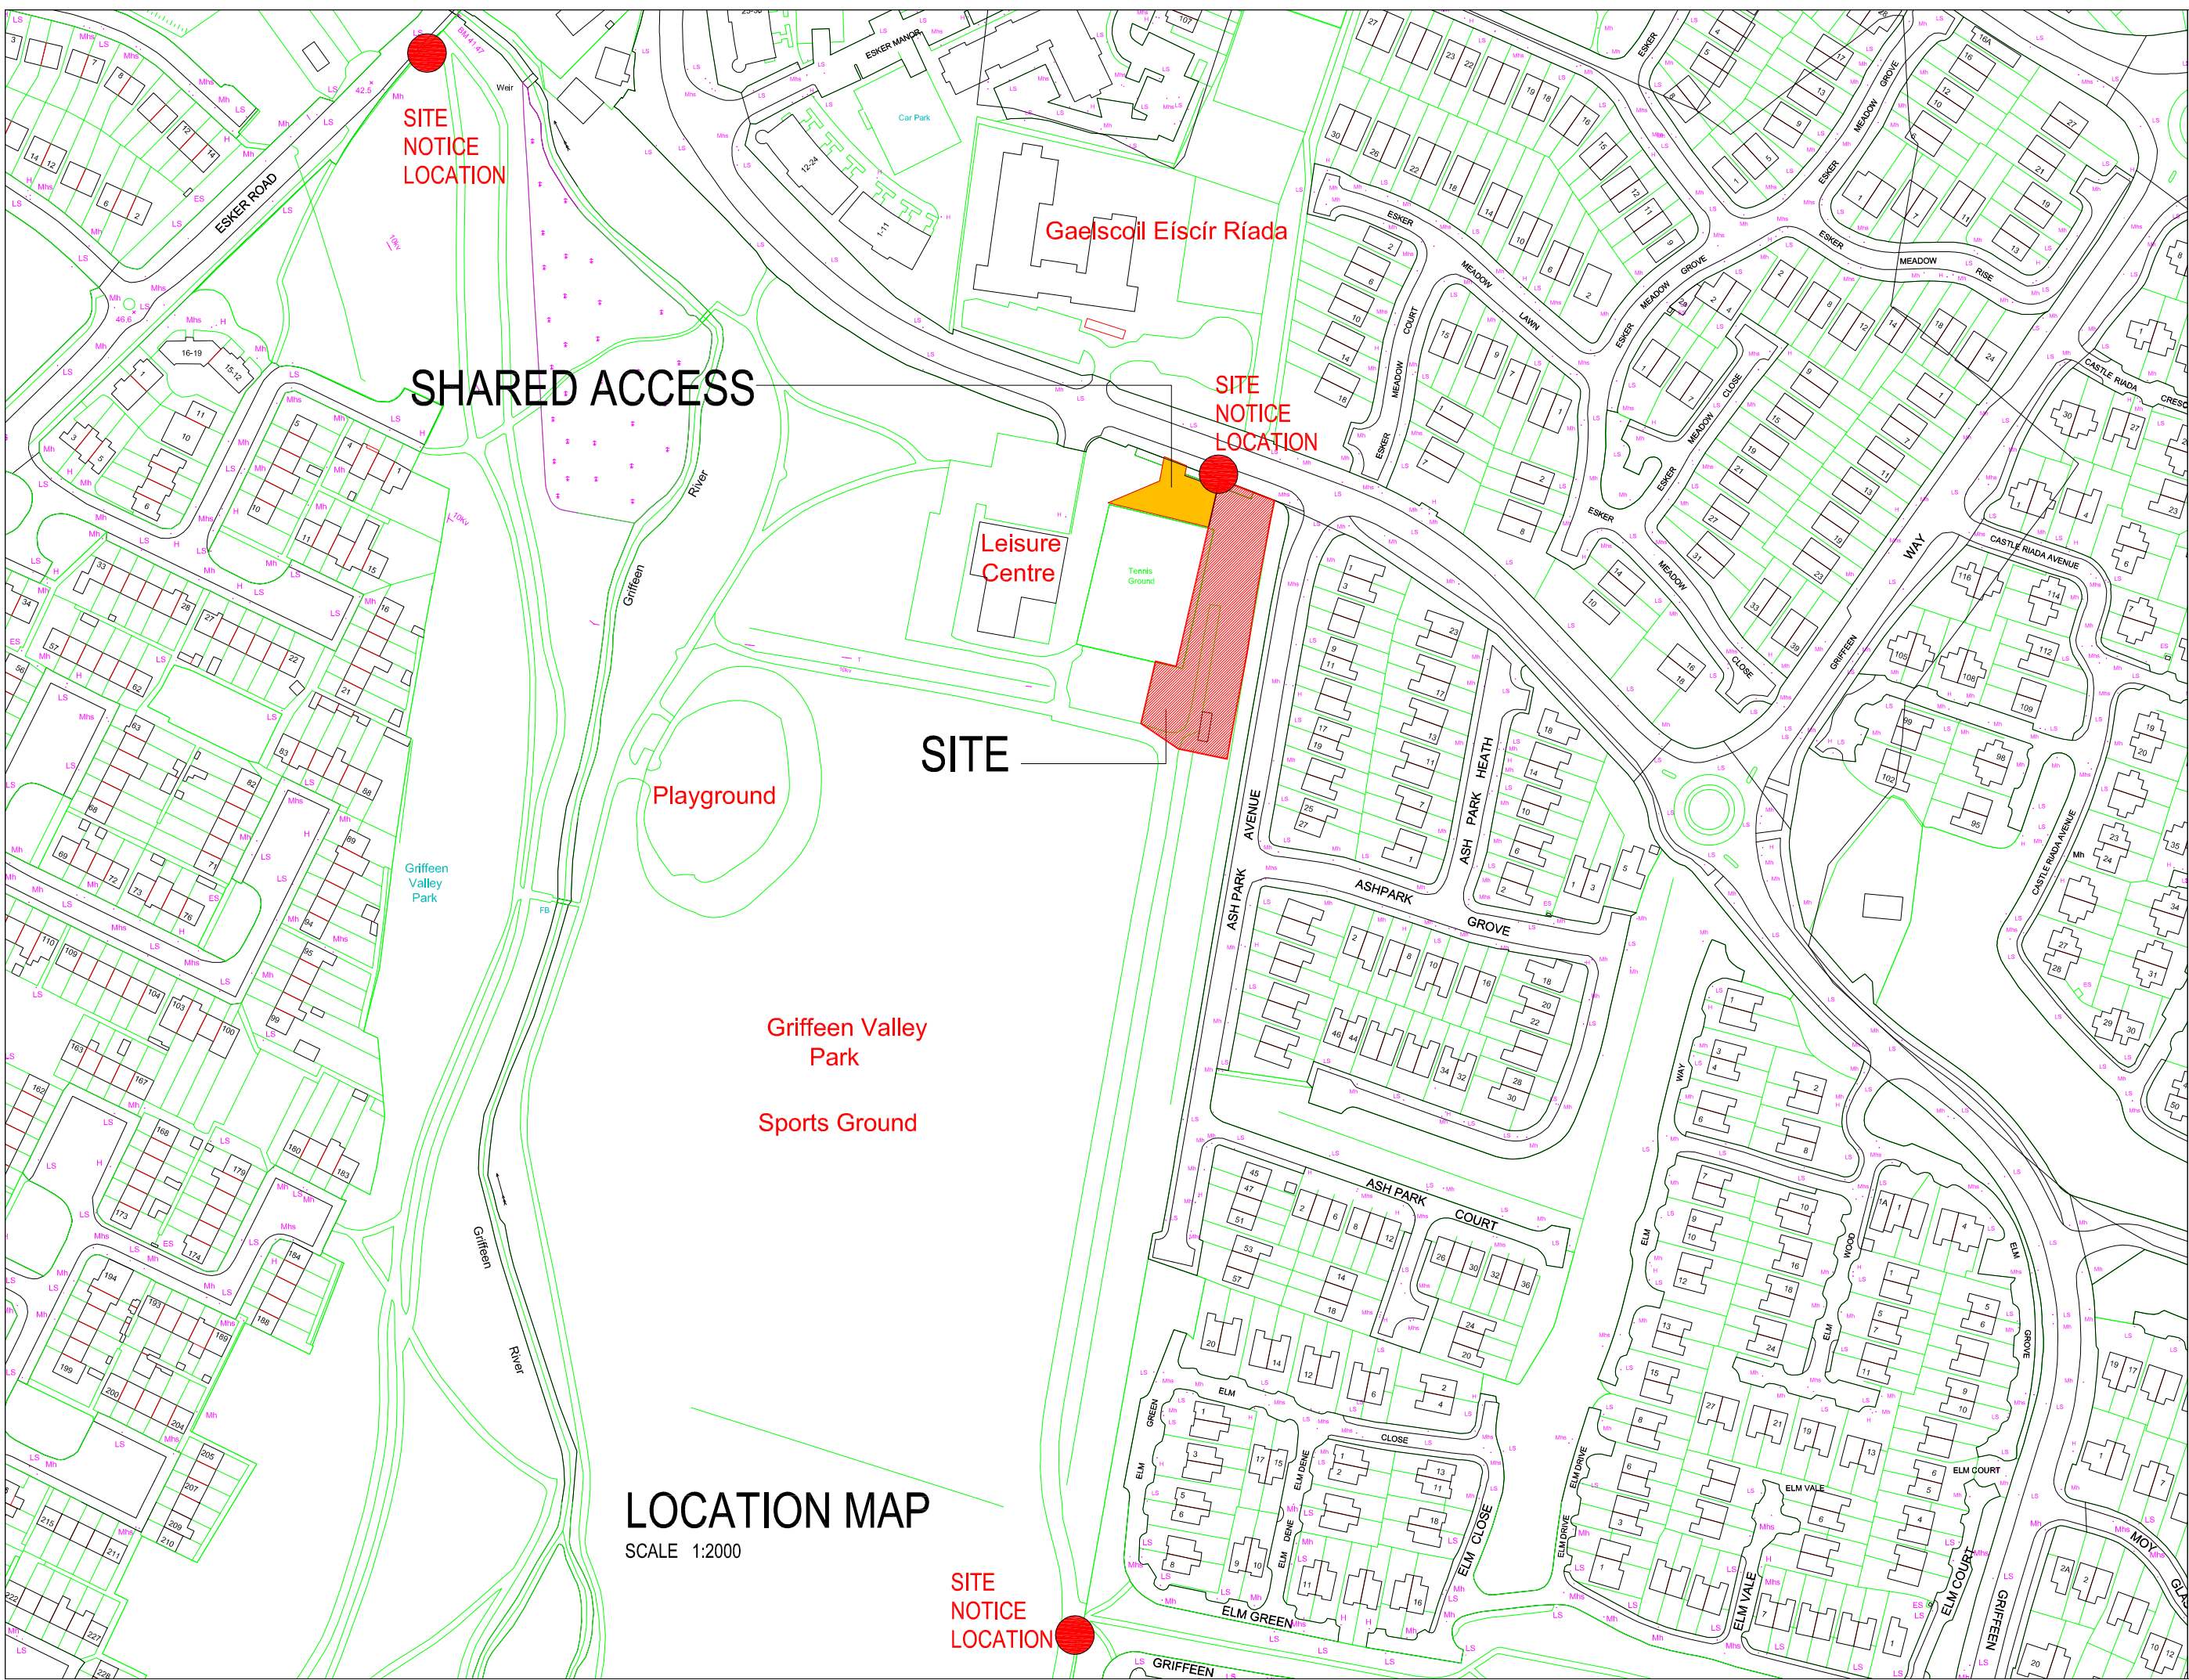

SITE NOTICE LOCATION

SITE NOTICE LOCATION

SITE

Leisure Centre

Tennis Ground

Playground

Griffen Valley Park

Sports Ground

LOCATION MAP

SCALE 1:2000

SITE NOTICE LOCATION






GRIFFEEN VALLEY PARK PAVILION


2019



SHEET 03
PART 8

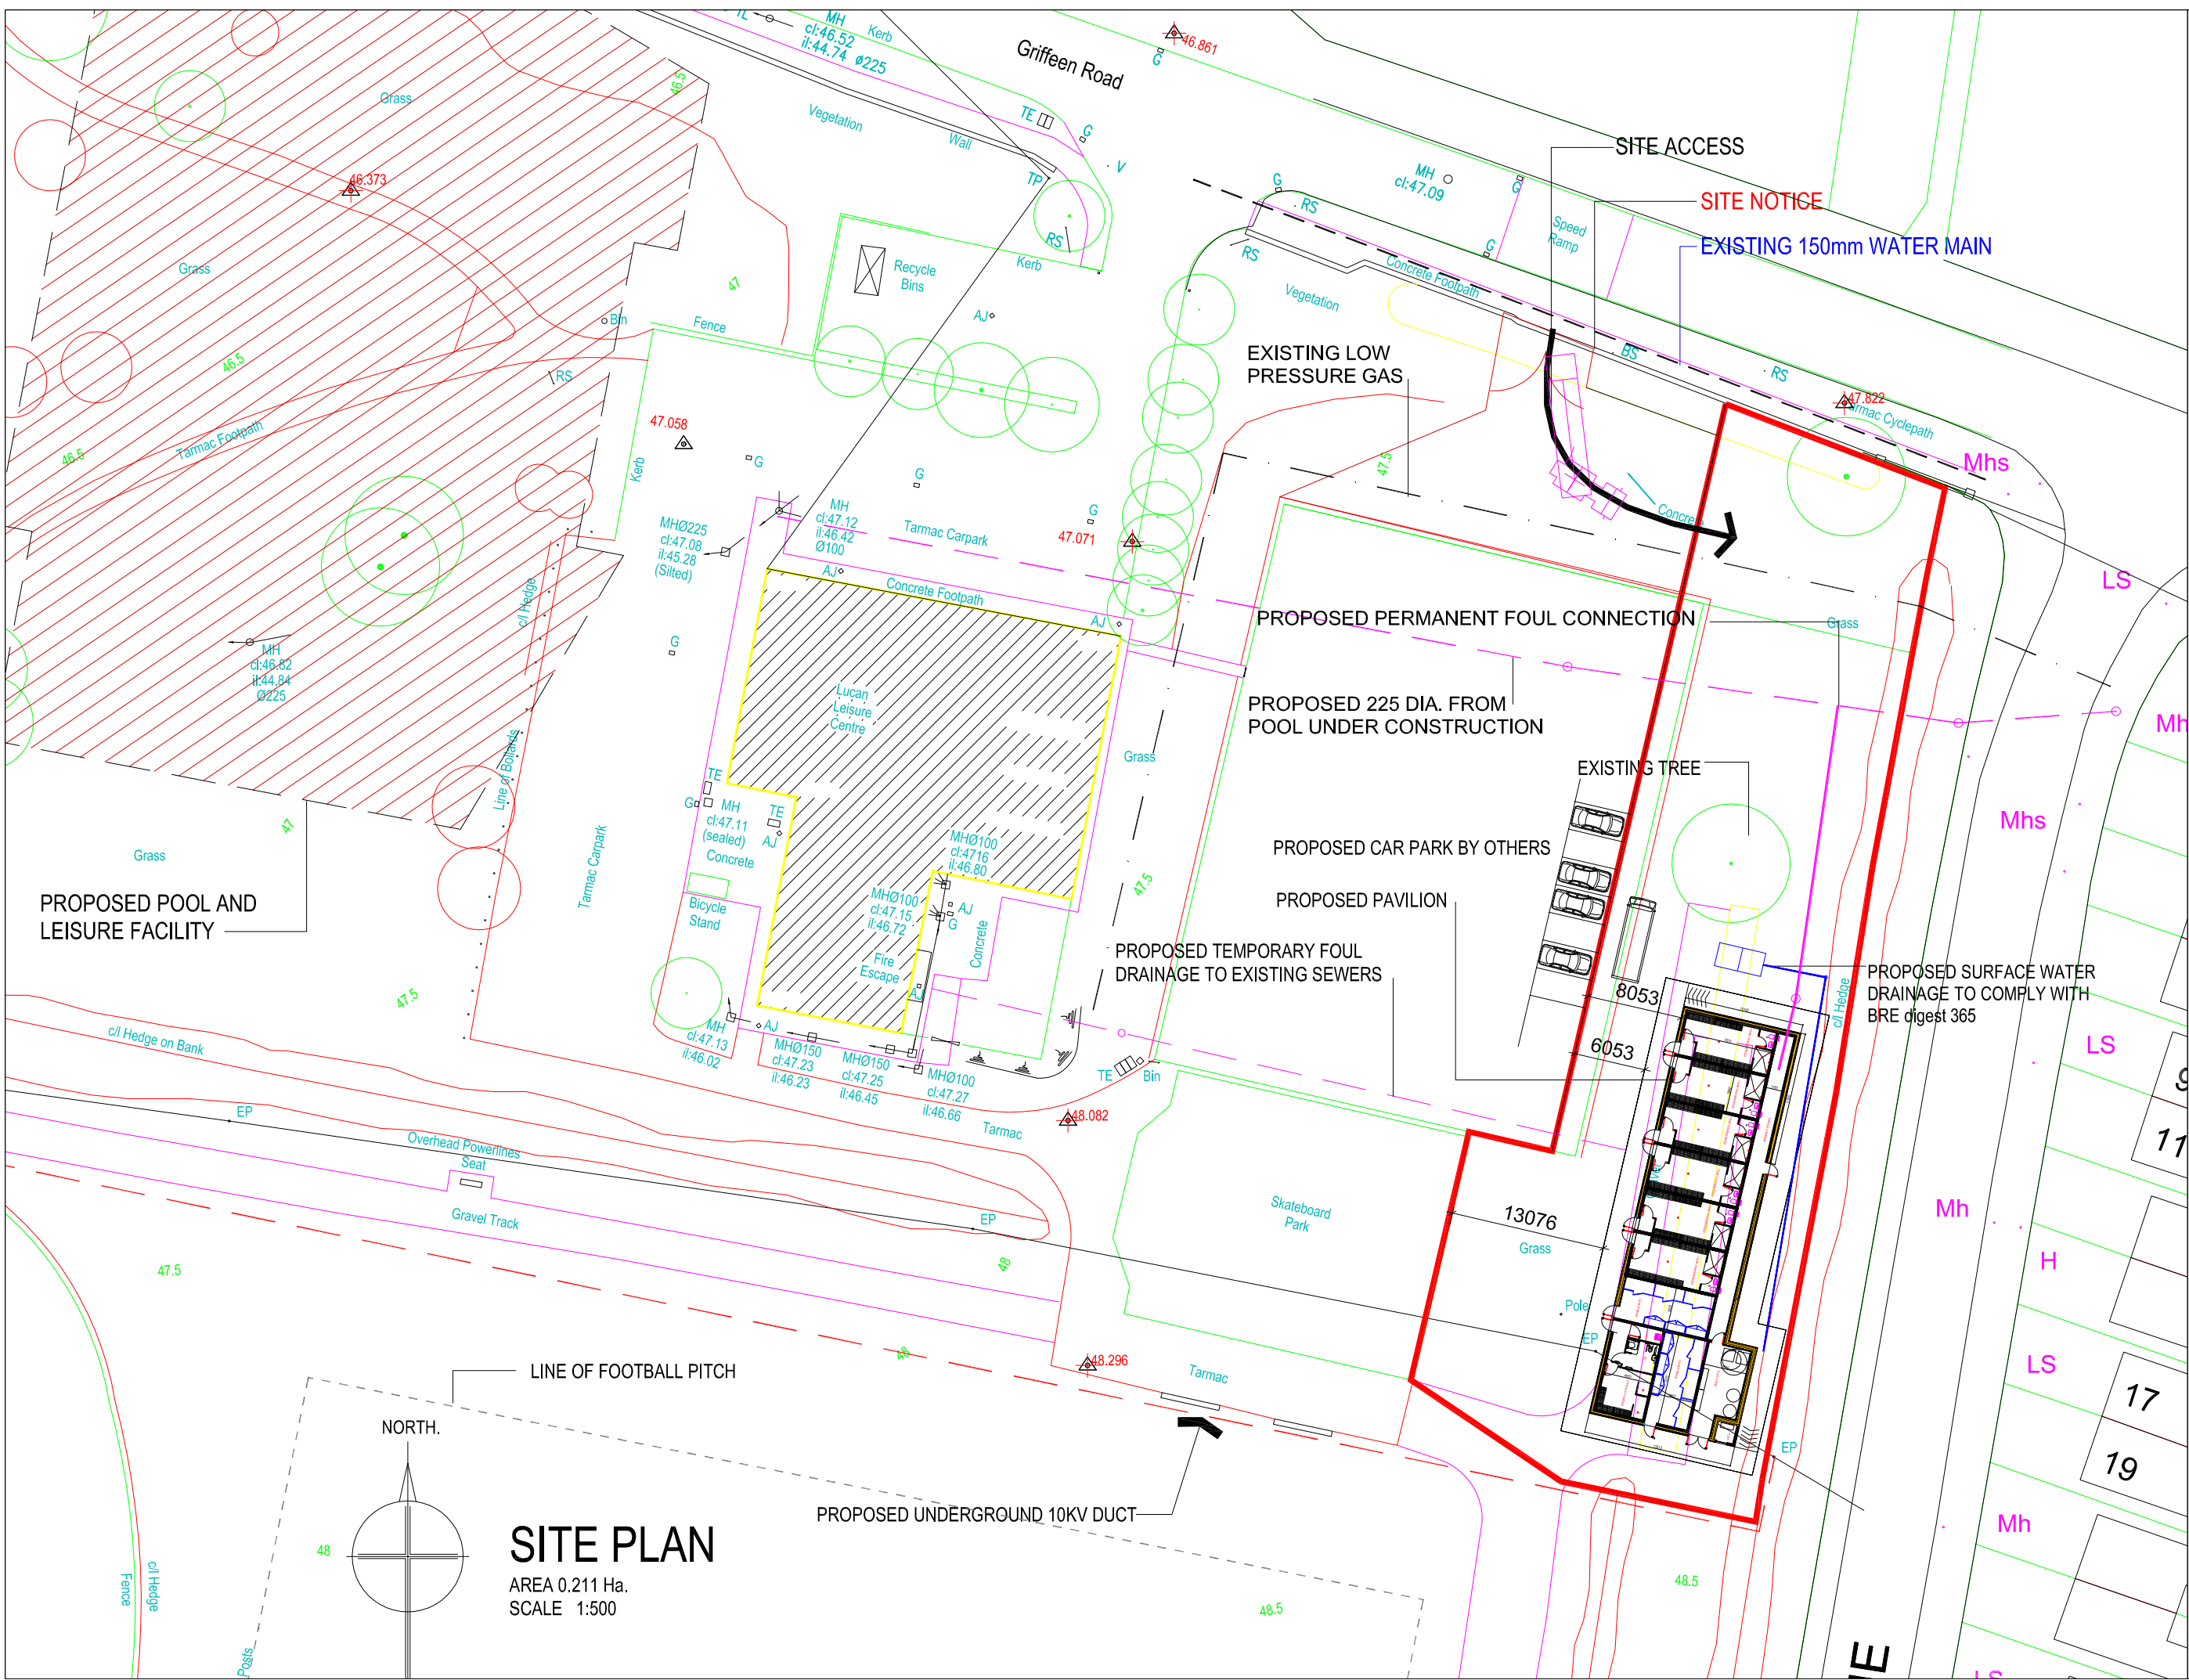


SITE PLAN

AREA 0.211 Ha.
SCALE 1:500

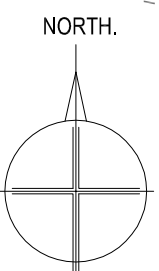


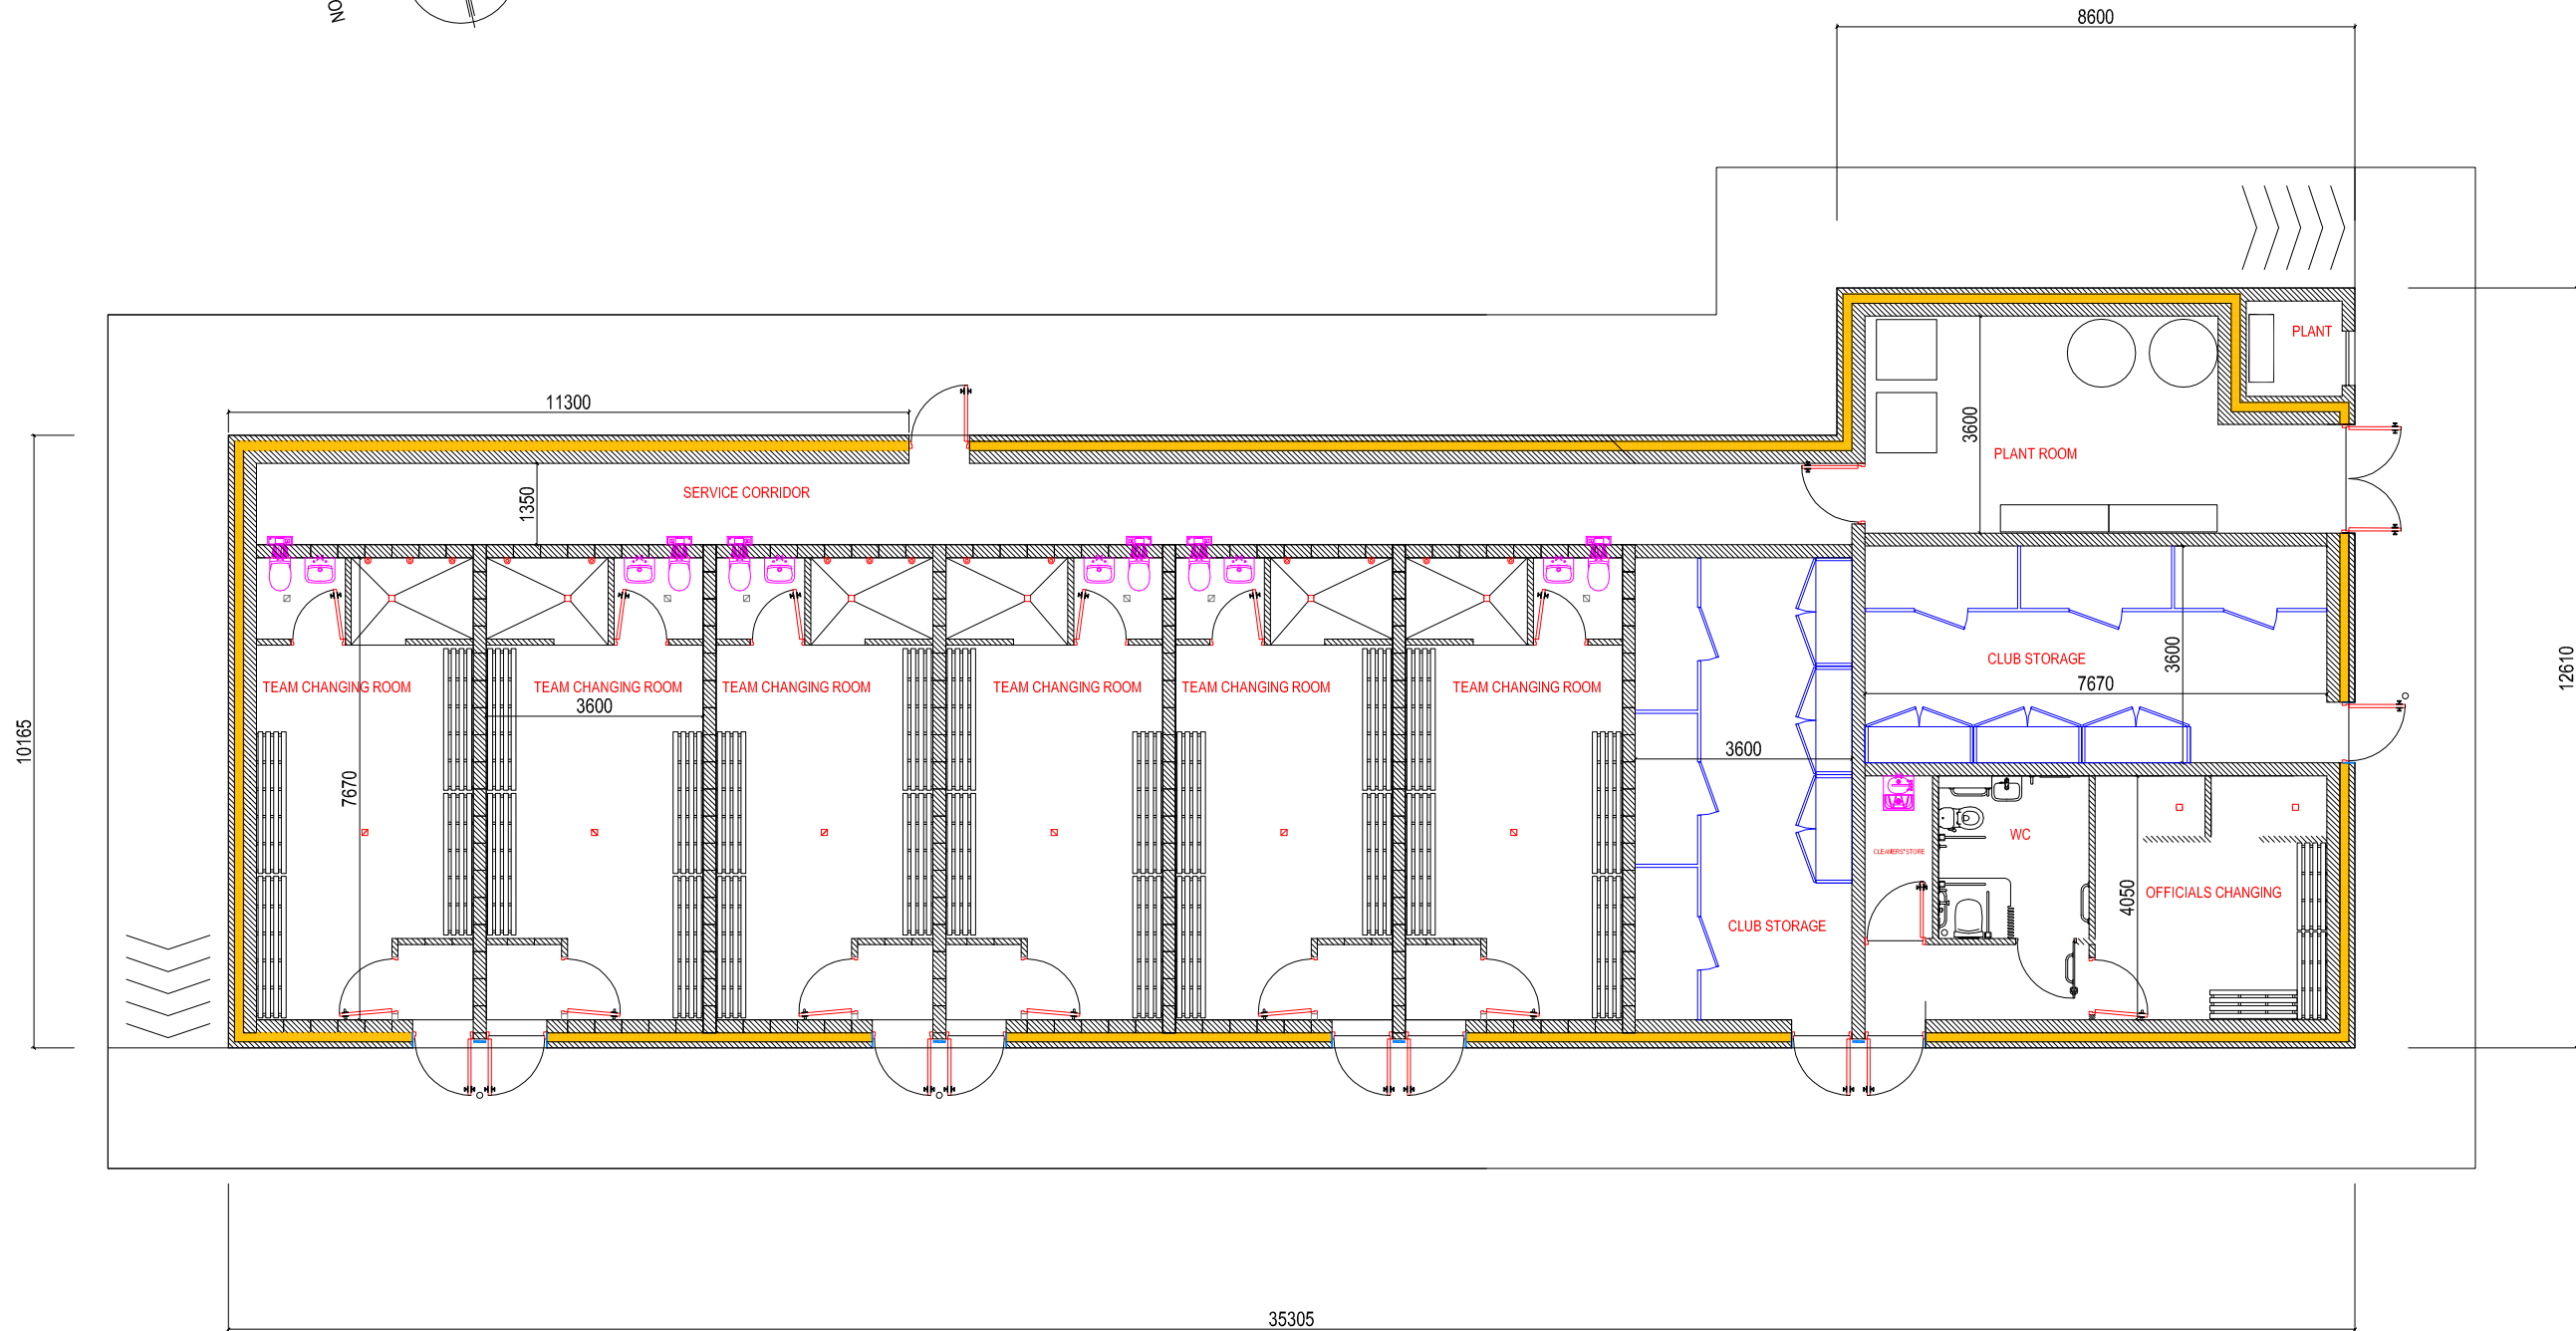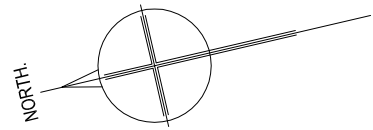

FLOOR PLAN AREA 337.00 SQ.M.
SCALE 1:125

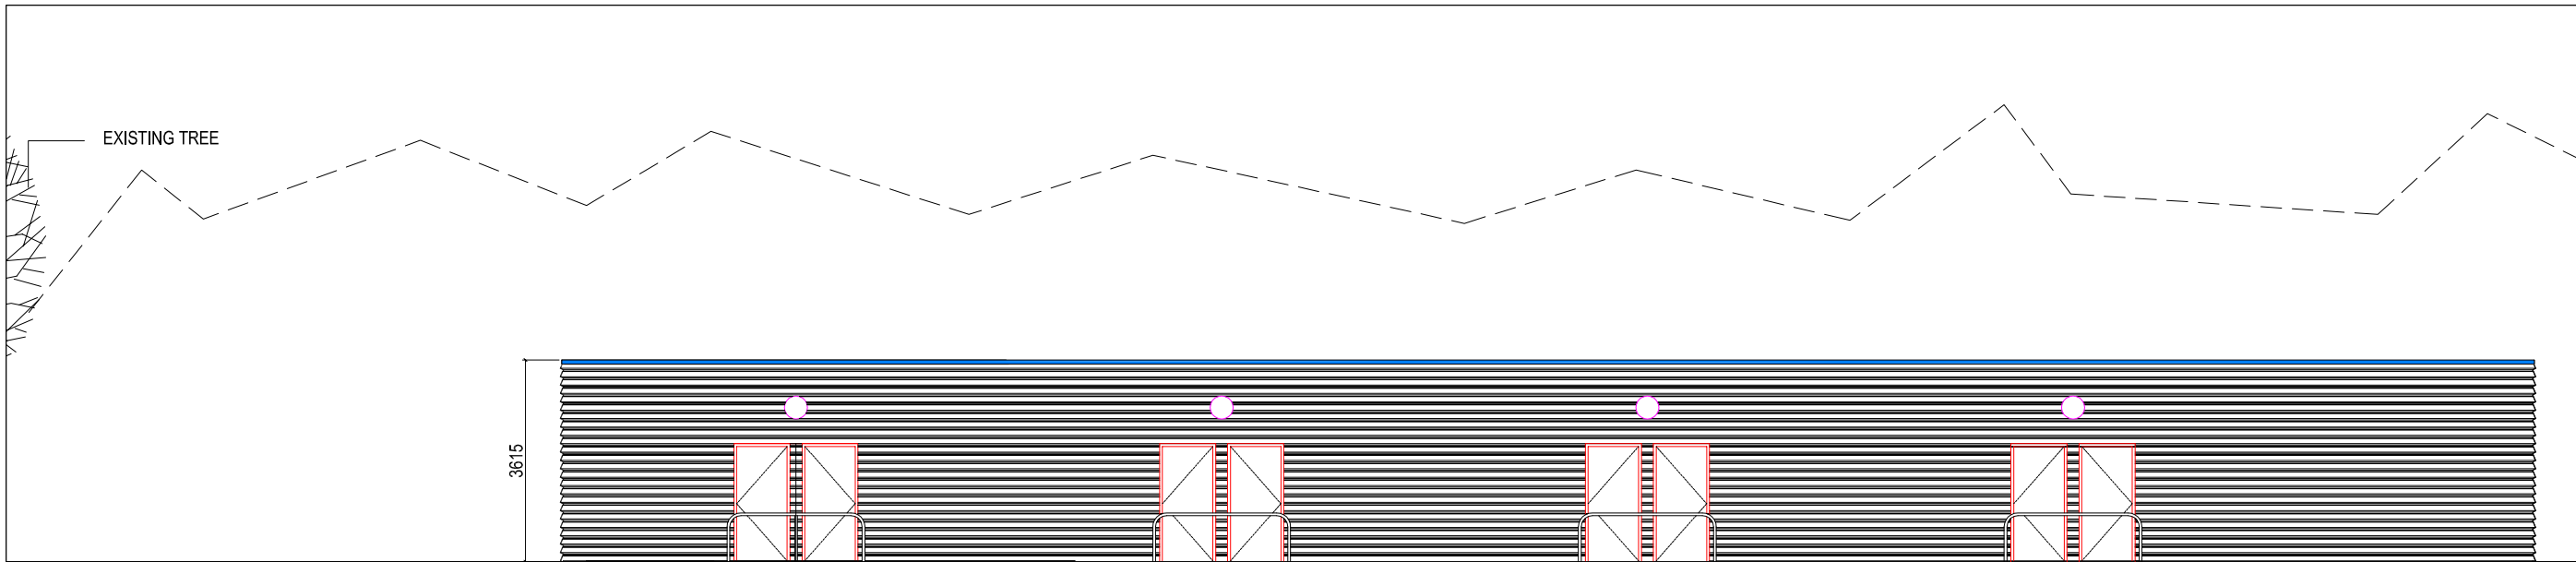


EAST ELEVATION (E1)

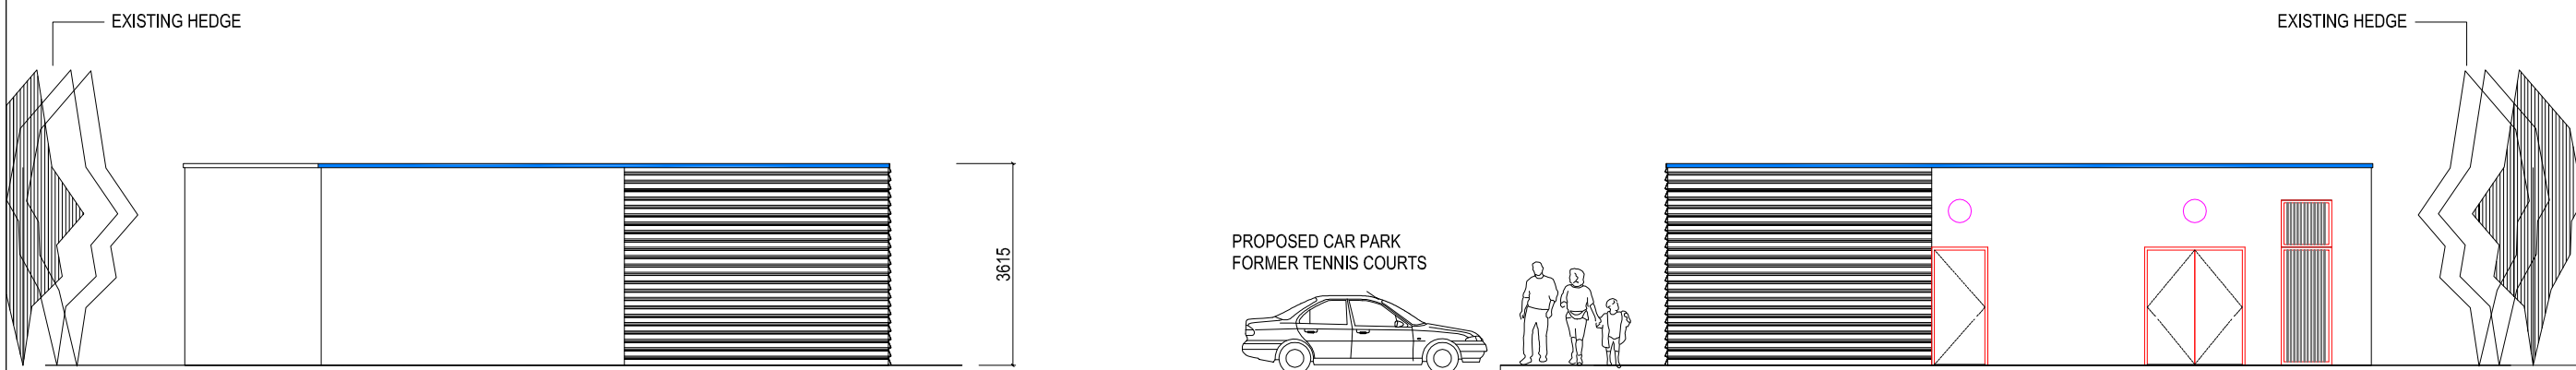

NORTH ELEVATION (E2)


SOUTH ELEVATION (E3)

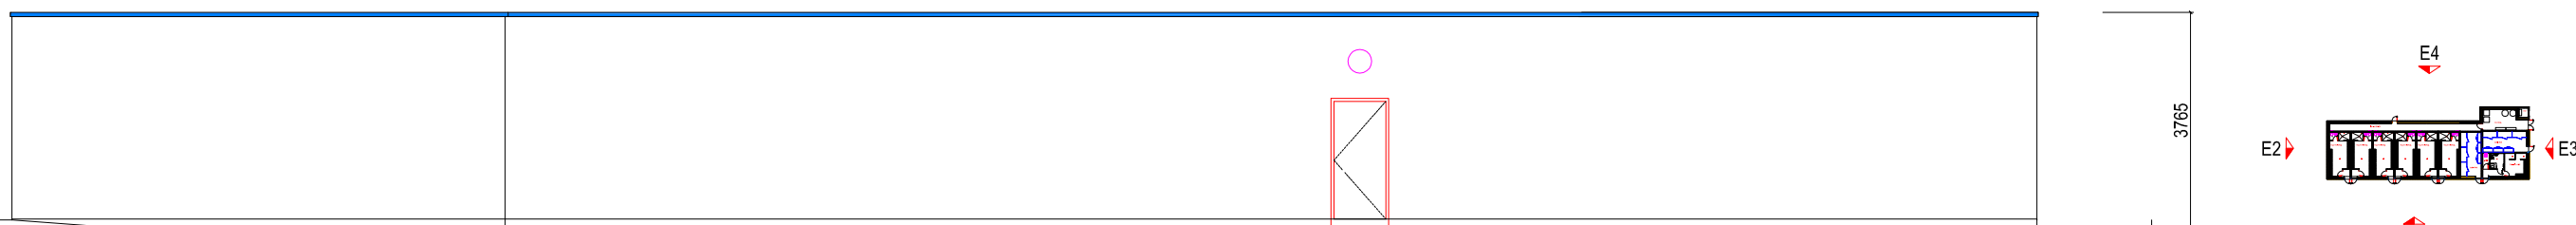

WEST ELEVATION (E4)

ELEVATIONS

SCALE 1:125

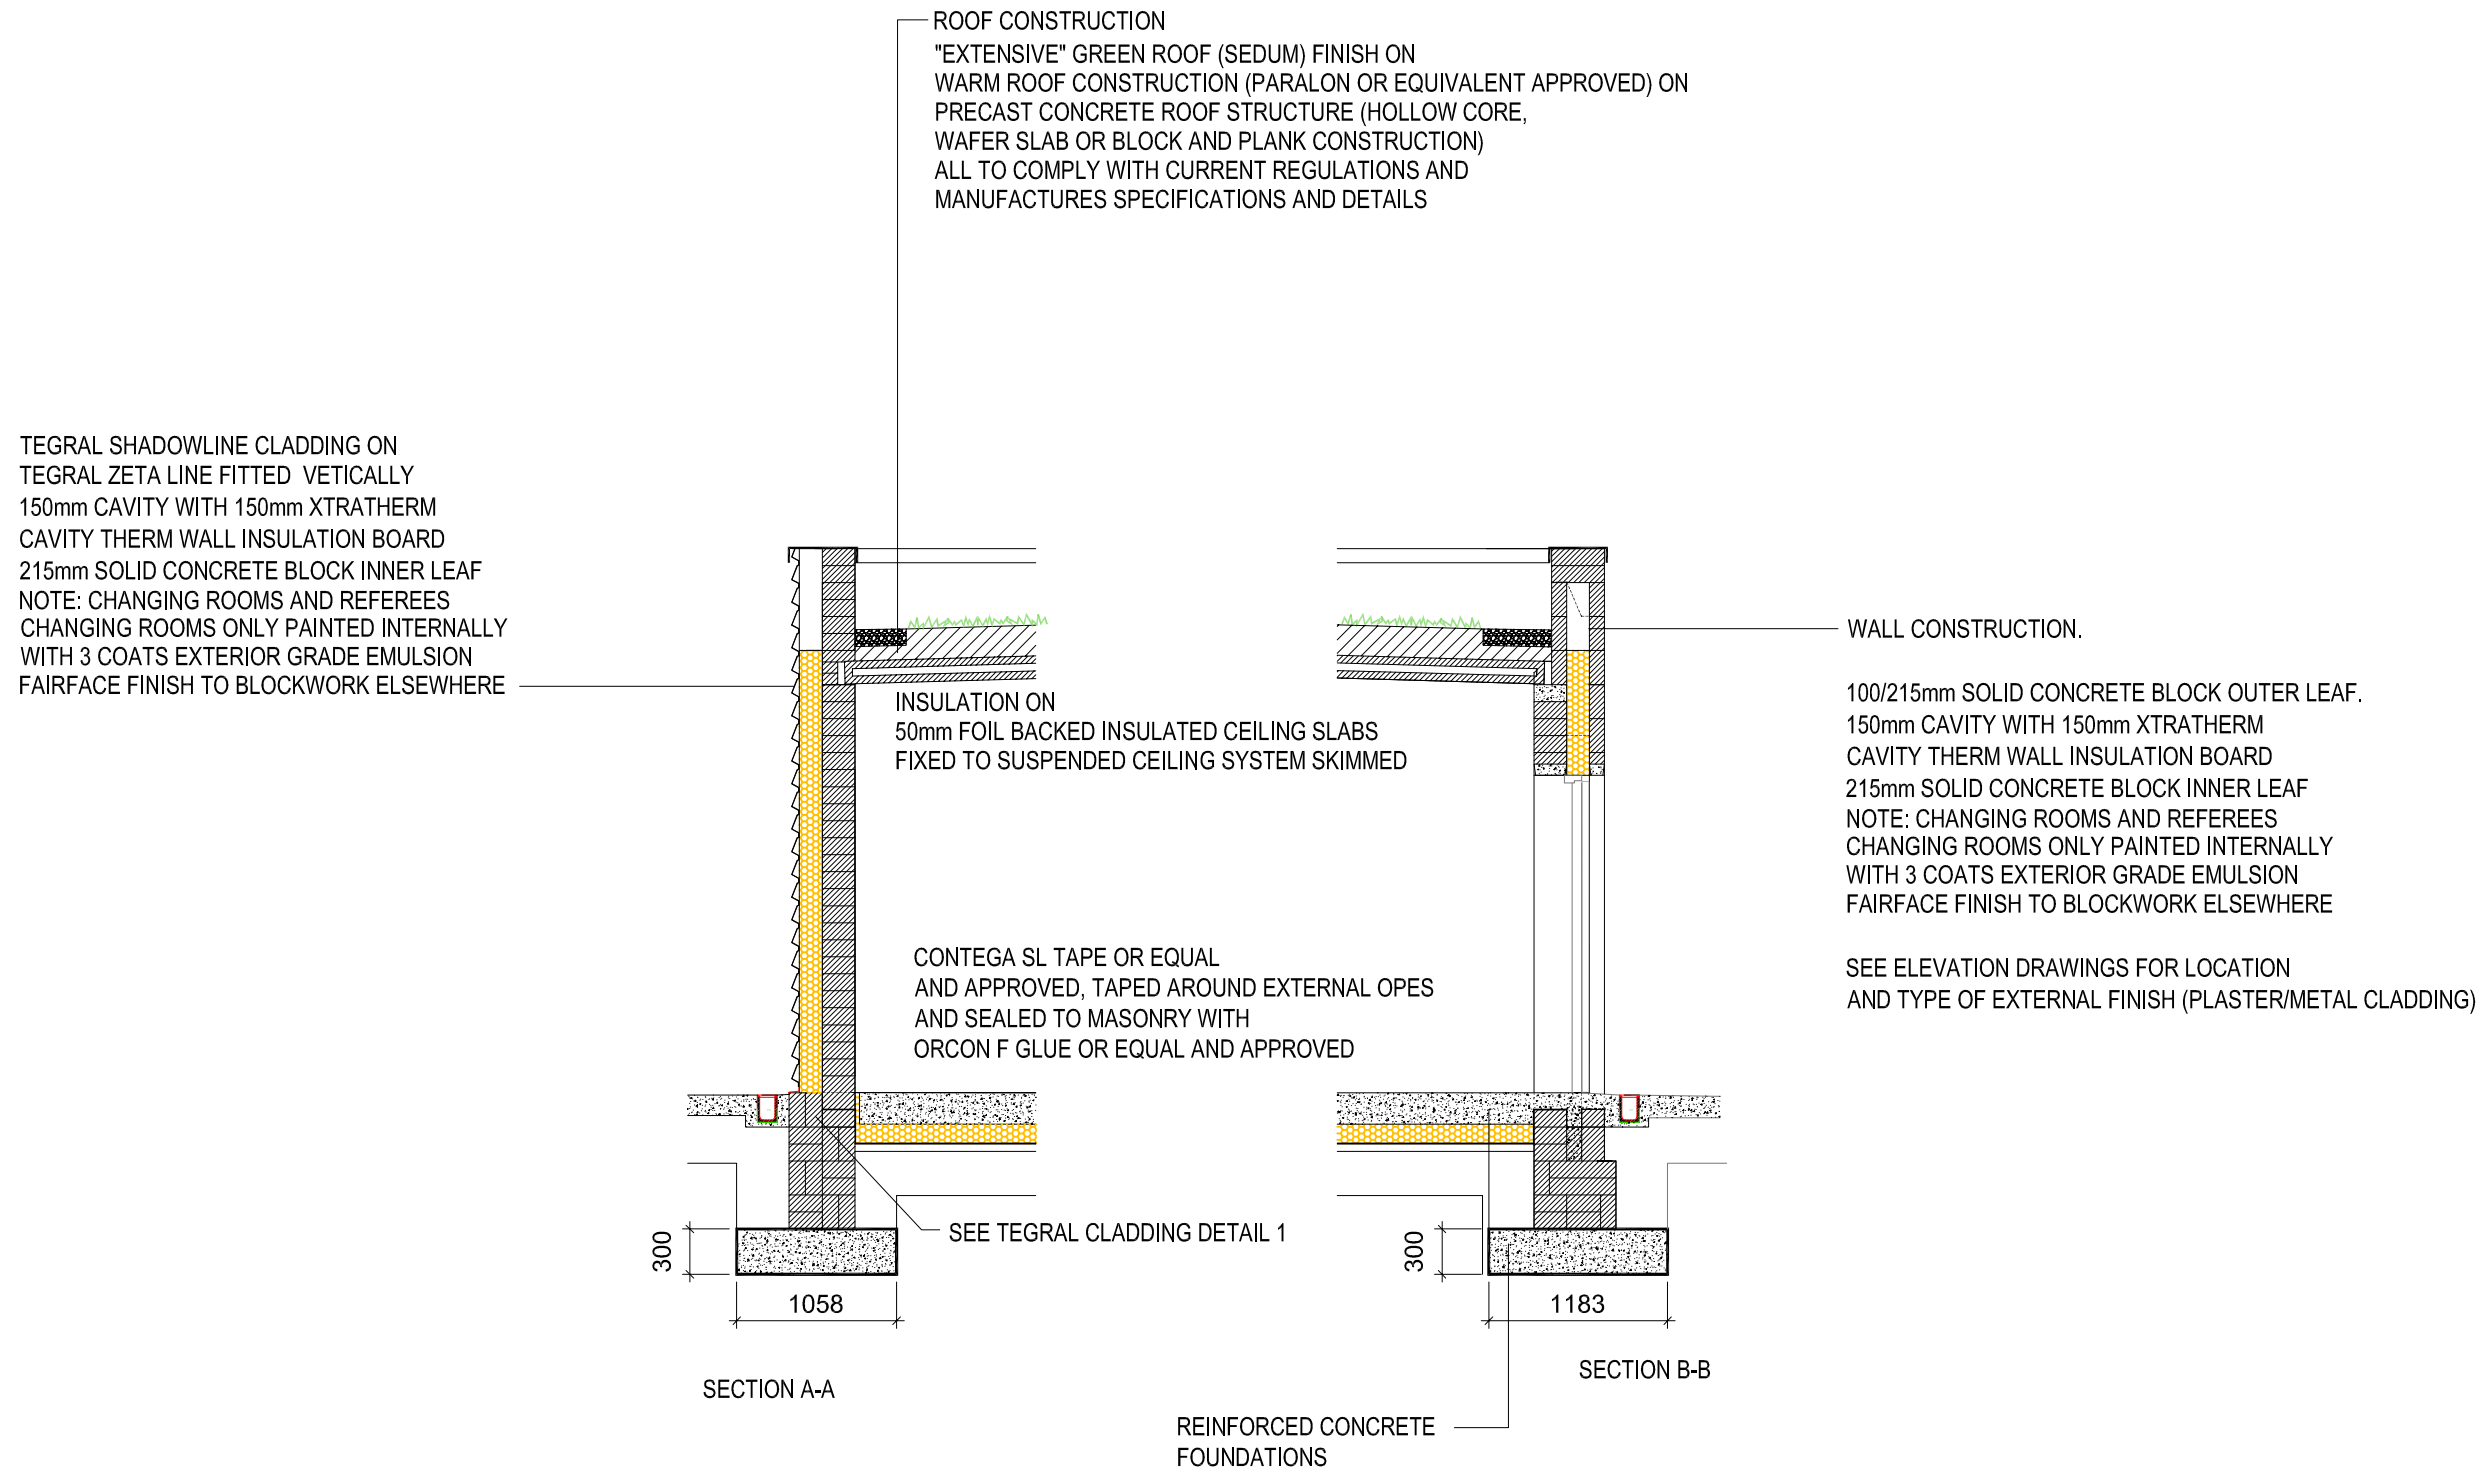

TYPICAL SECTIONS

SCALE 1:50