

GRIFFEEN VALLEY PARK  
PROPOSED PROJECT

CORKAGH PARK  
PROPOSED PROJECT

DODDER VALLEY PARK  
UNDER CONSTRUCTION

PROPOSED PROJECTS WITHIN FRAMEWORK



NORTH




NORTH

GRIFFEEN VALLEY PARK PAVILION

2019

SHEET 02

PART 8

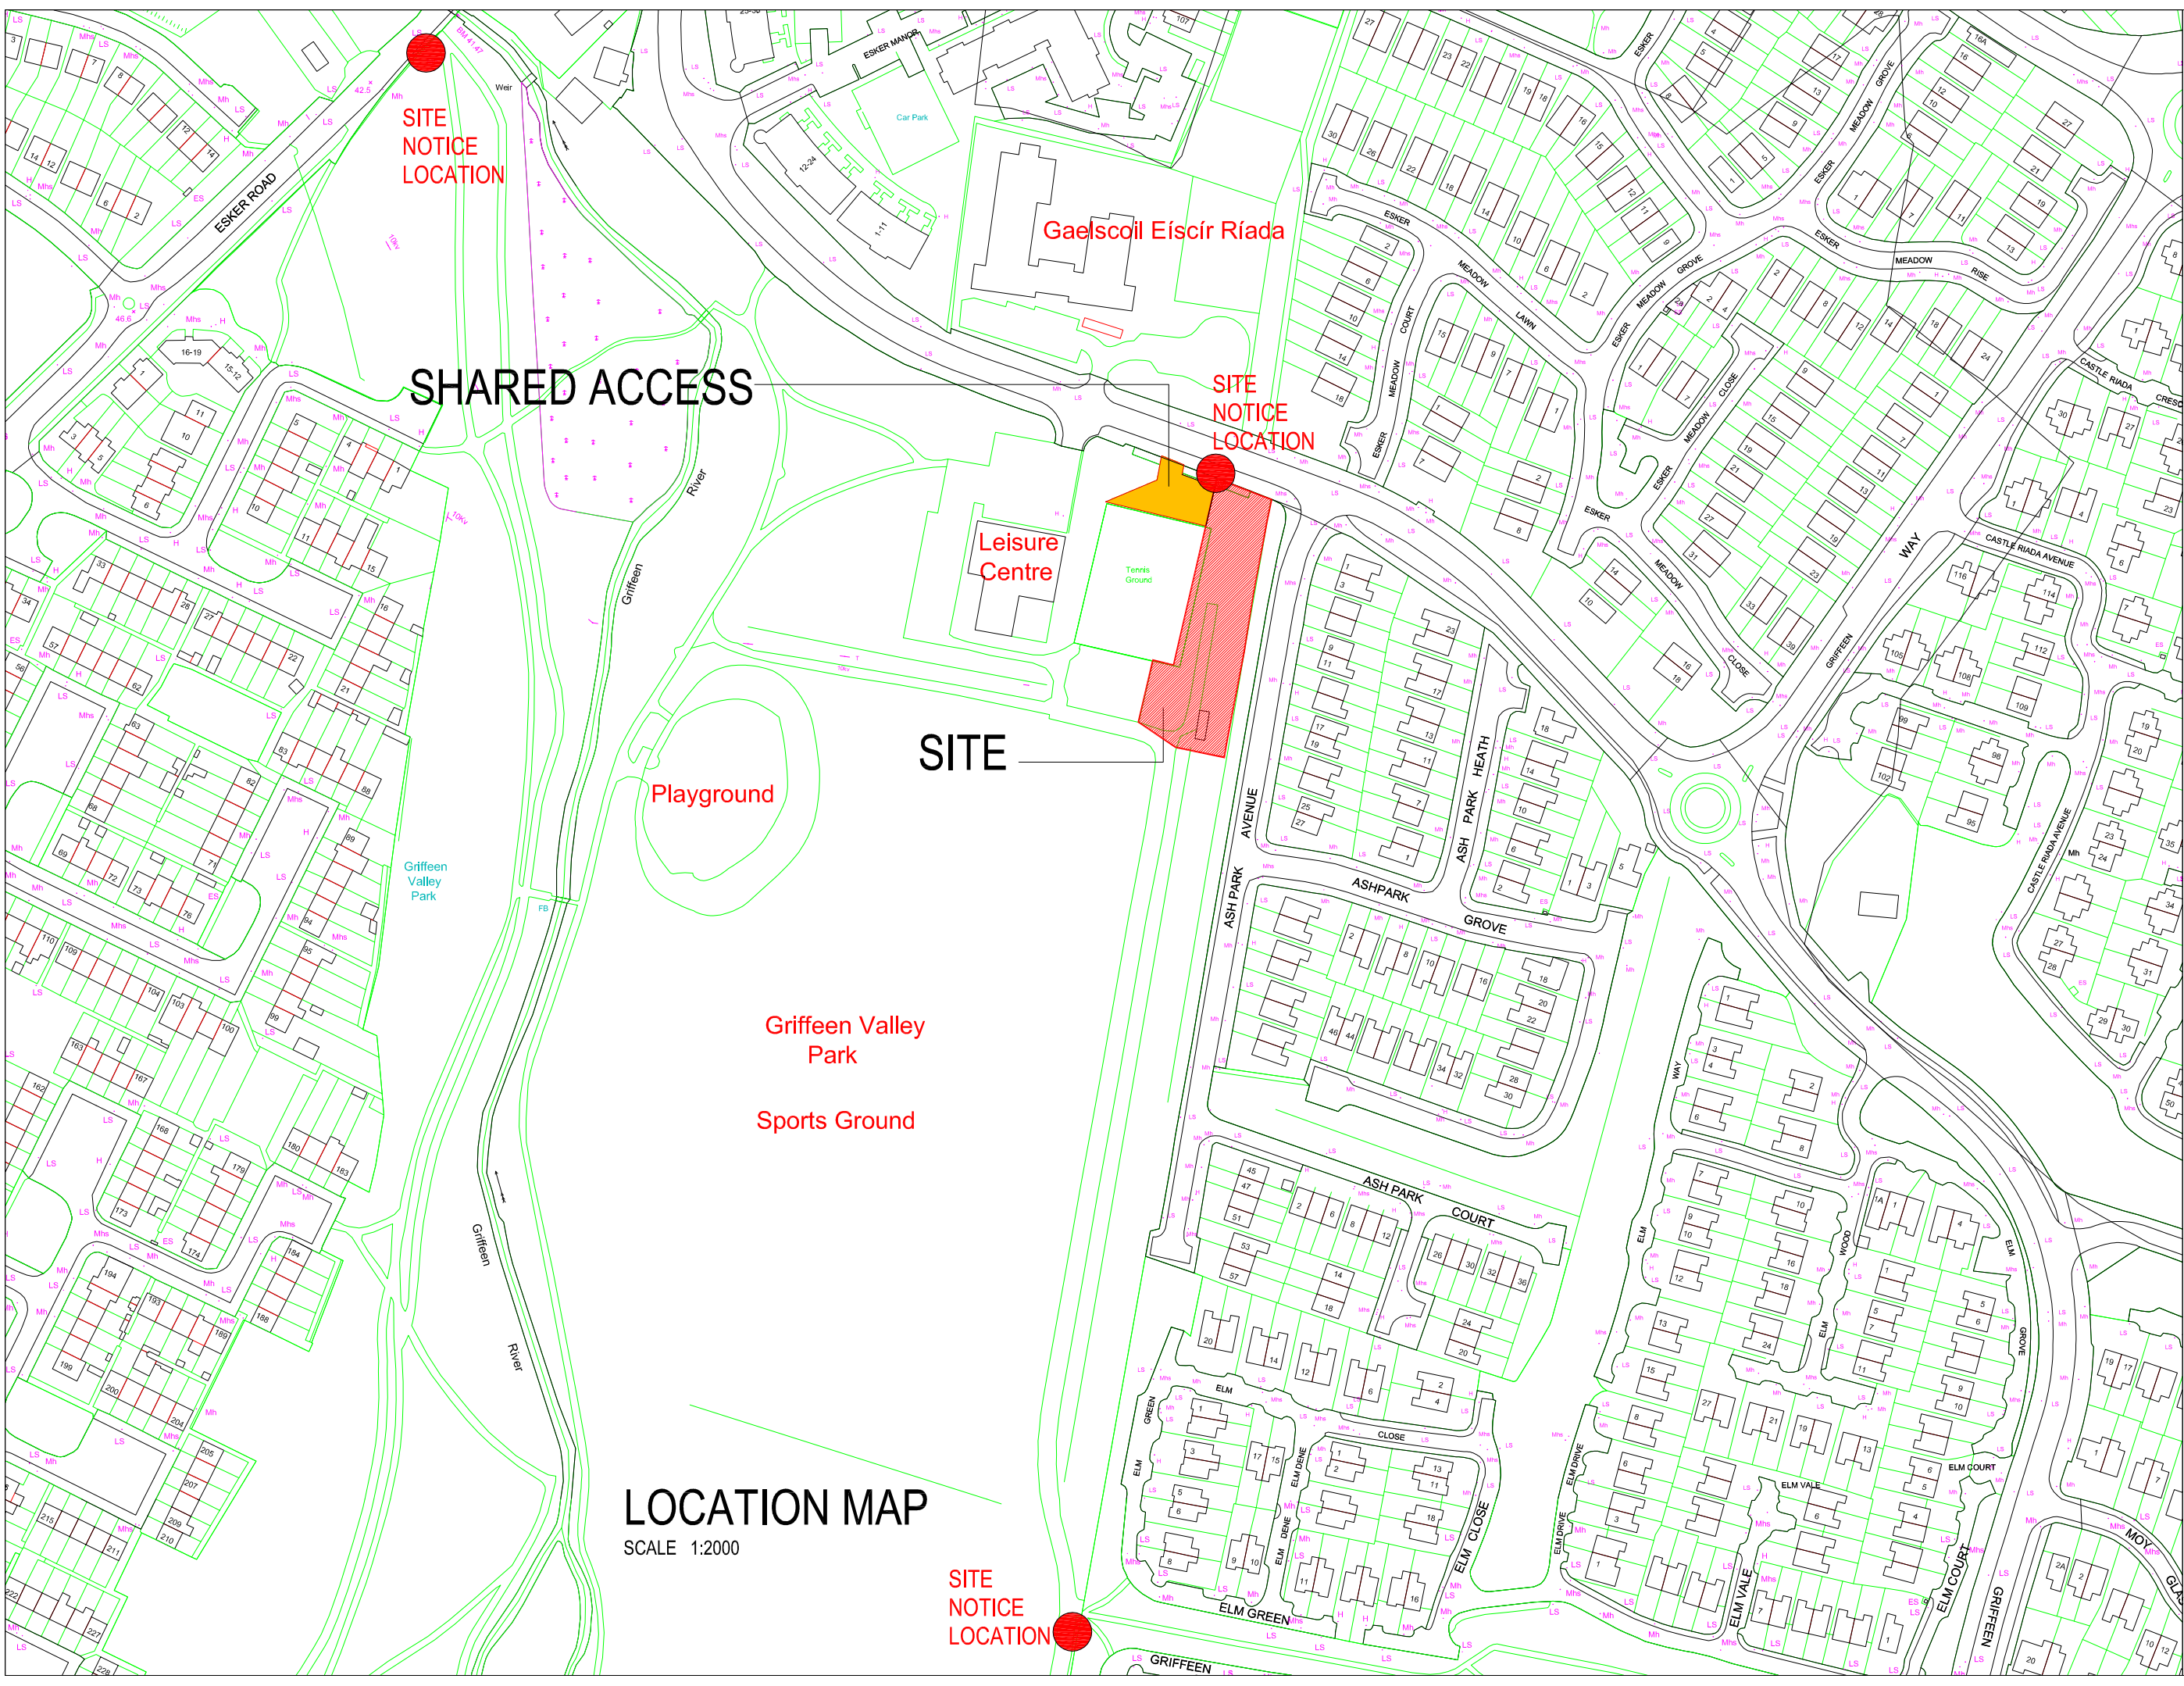

SITE NOTICE LOCATION

SITE NOTICE LOCATION

SITE

Leisure Centre

Tennis Ground

Playground

Griffen Valley Park

Sports Ground


LOCATION MAP

SCALE 1:2000


SITE NOTICE LOCATION







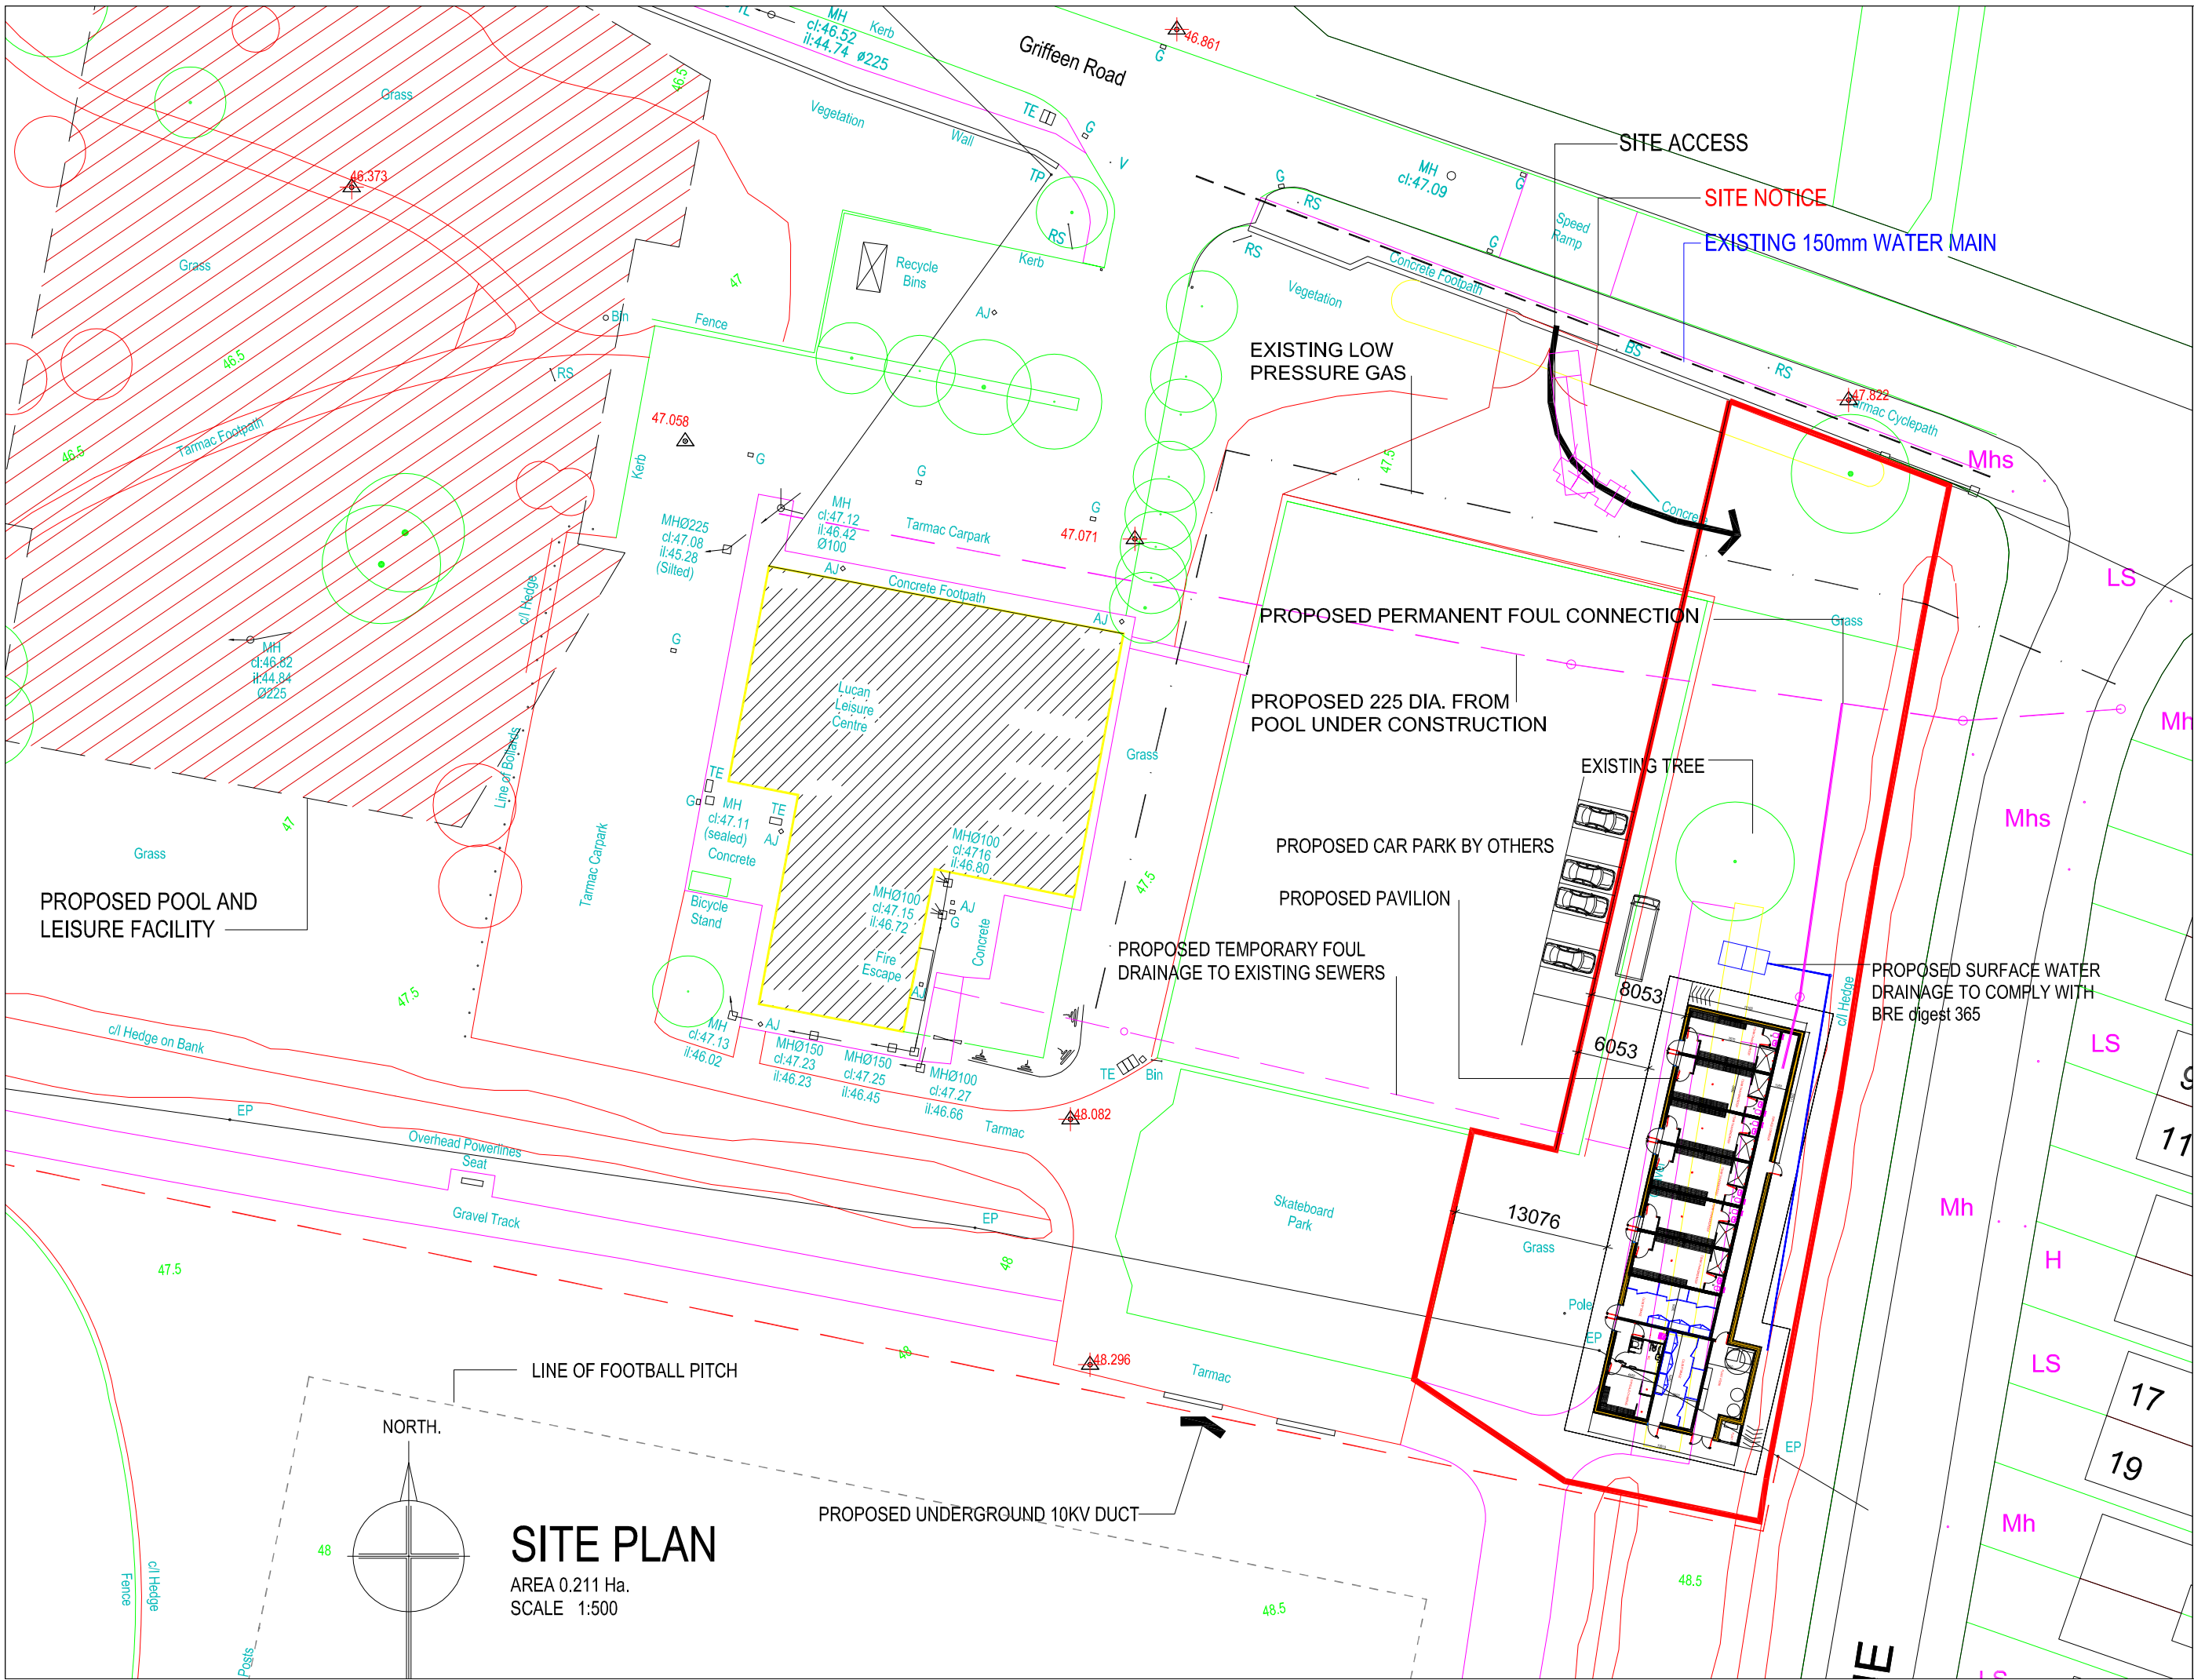

**SITE PLAN**  
 AREA 0.211 Ha.  
 SCALE 1:500

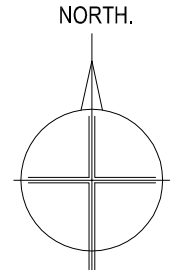

NORTH

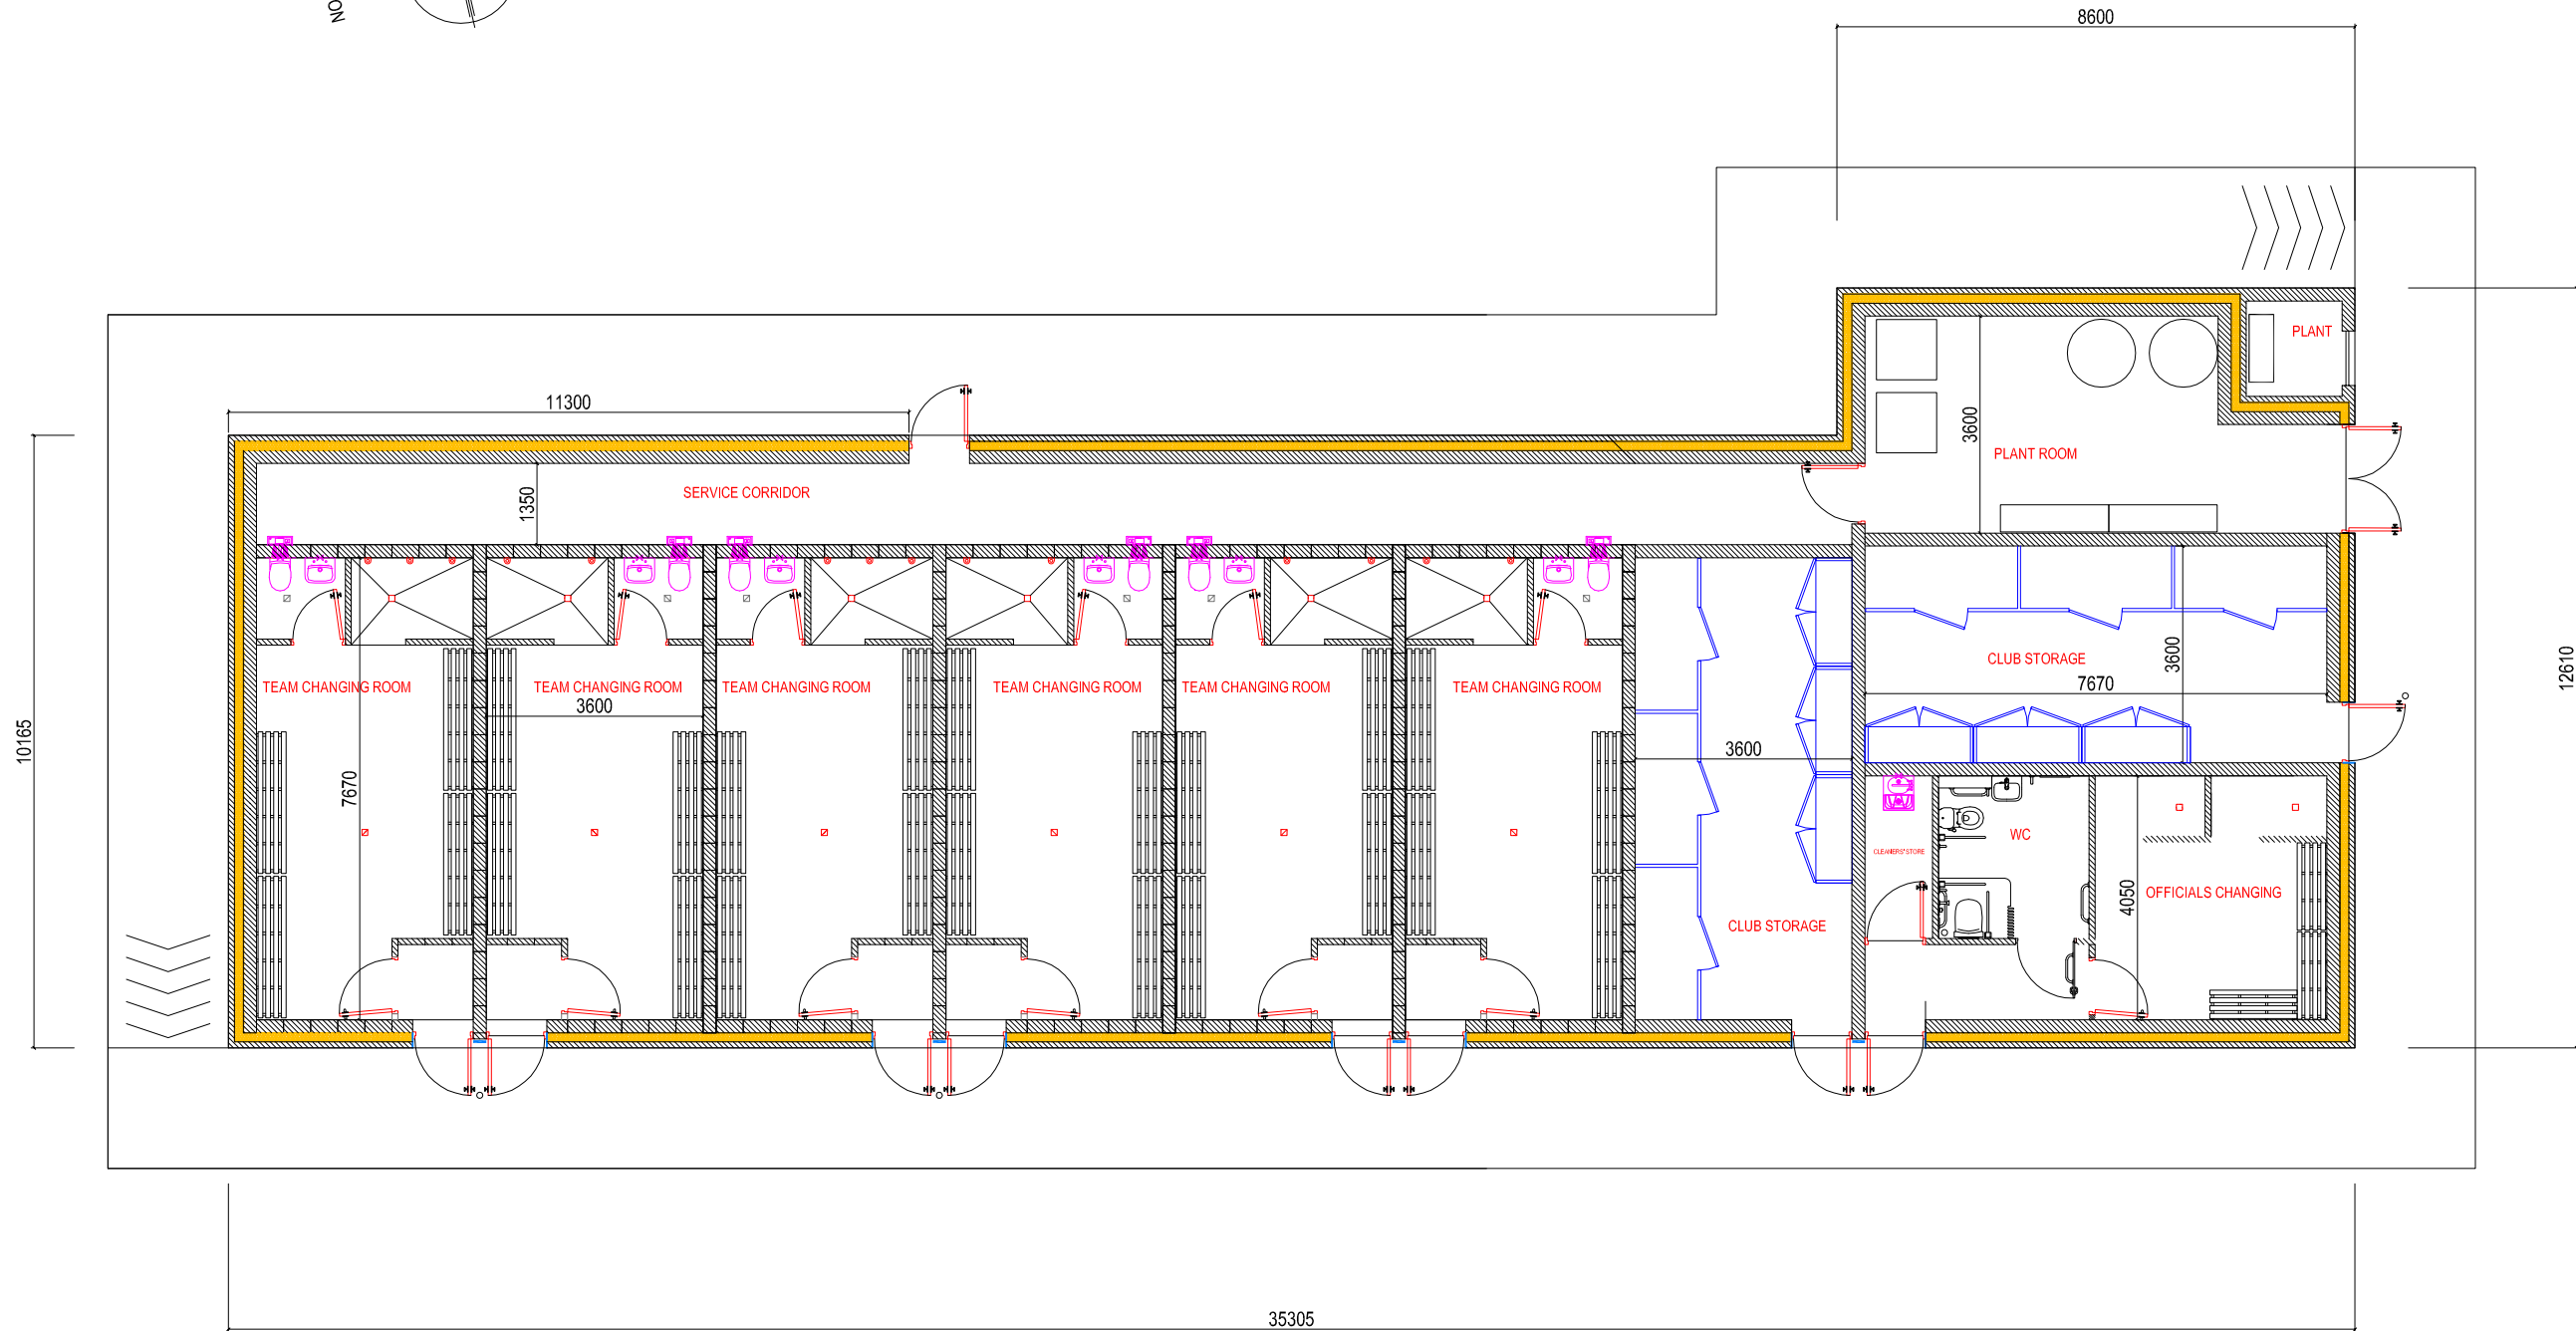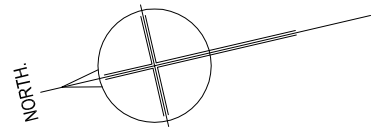


**FLOOR PLAN** AREA 337.00 SQ.M.  
SCALE 1:125




GRIFFEEN VALLEY PARK PAVILION

2019

SHEET 05  
PART 8

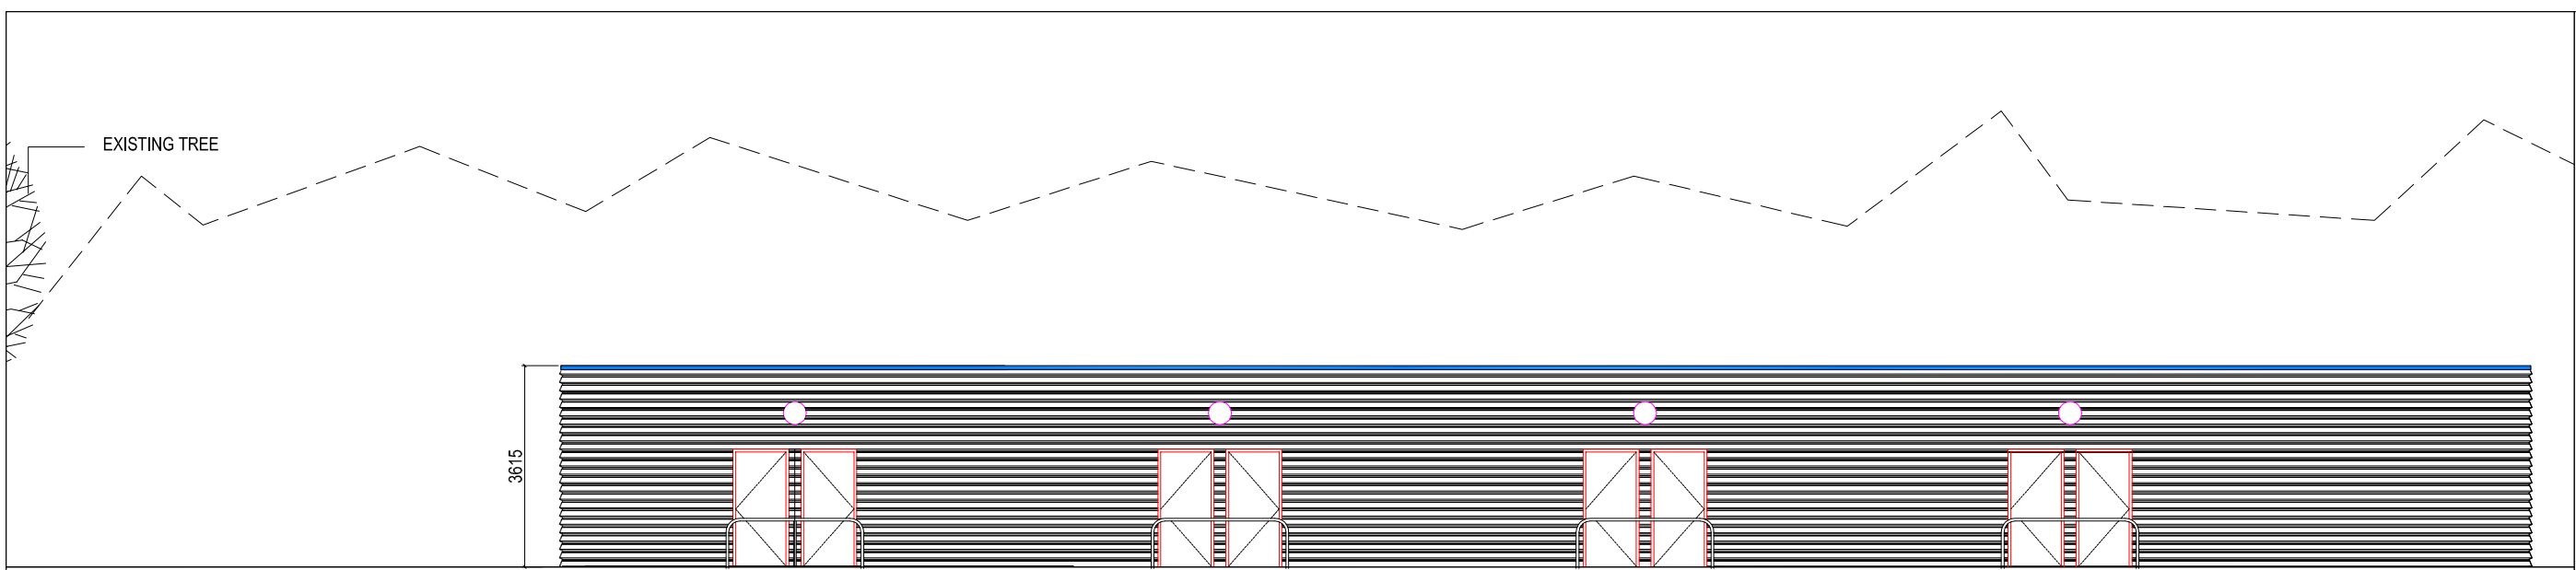


EAST ELEVATION (E1)

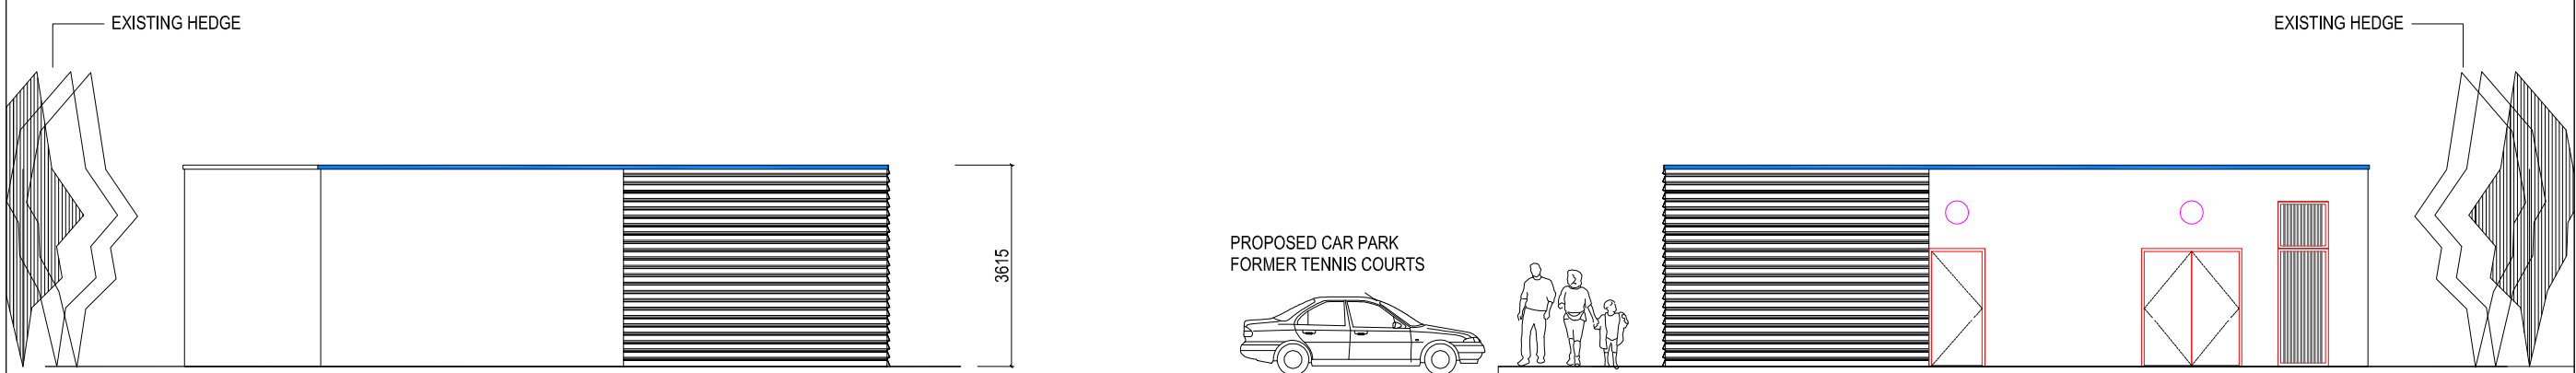


NORTH ELEVATION (E2)

SOUTH ELEVATION (E3)

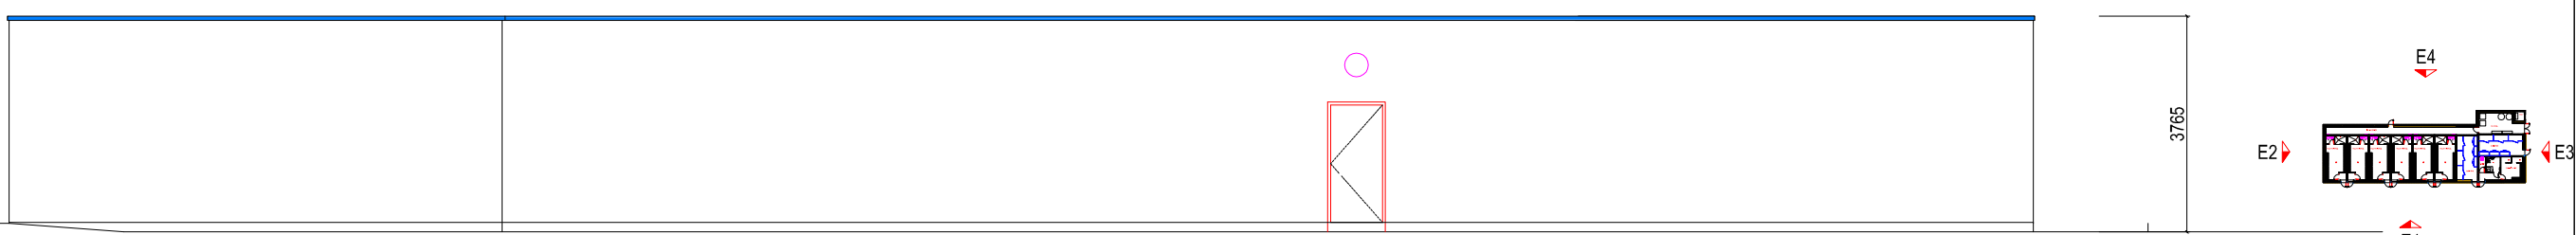

WEST ELEVATION (E4)

**ELEVATIONS**  
SCALE 1:125

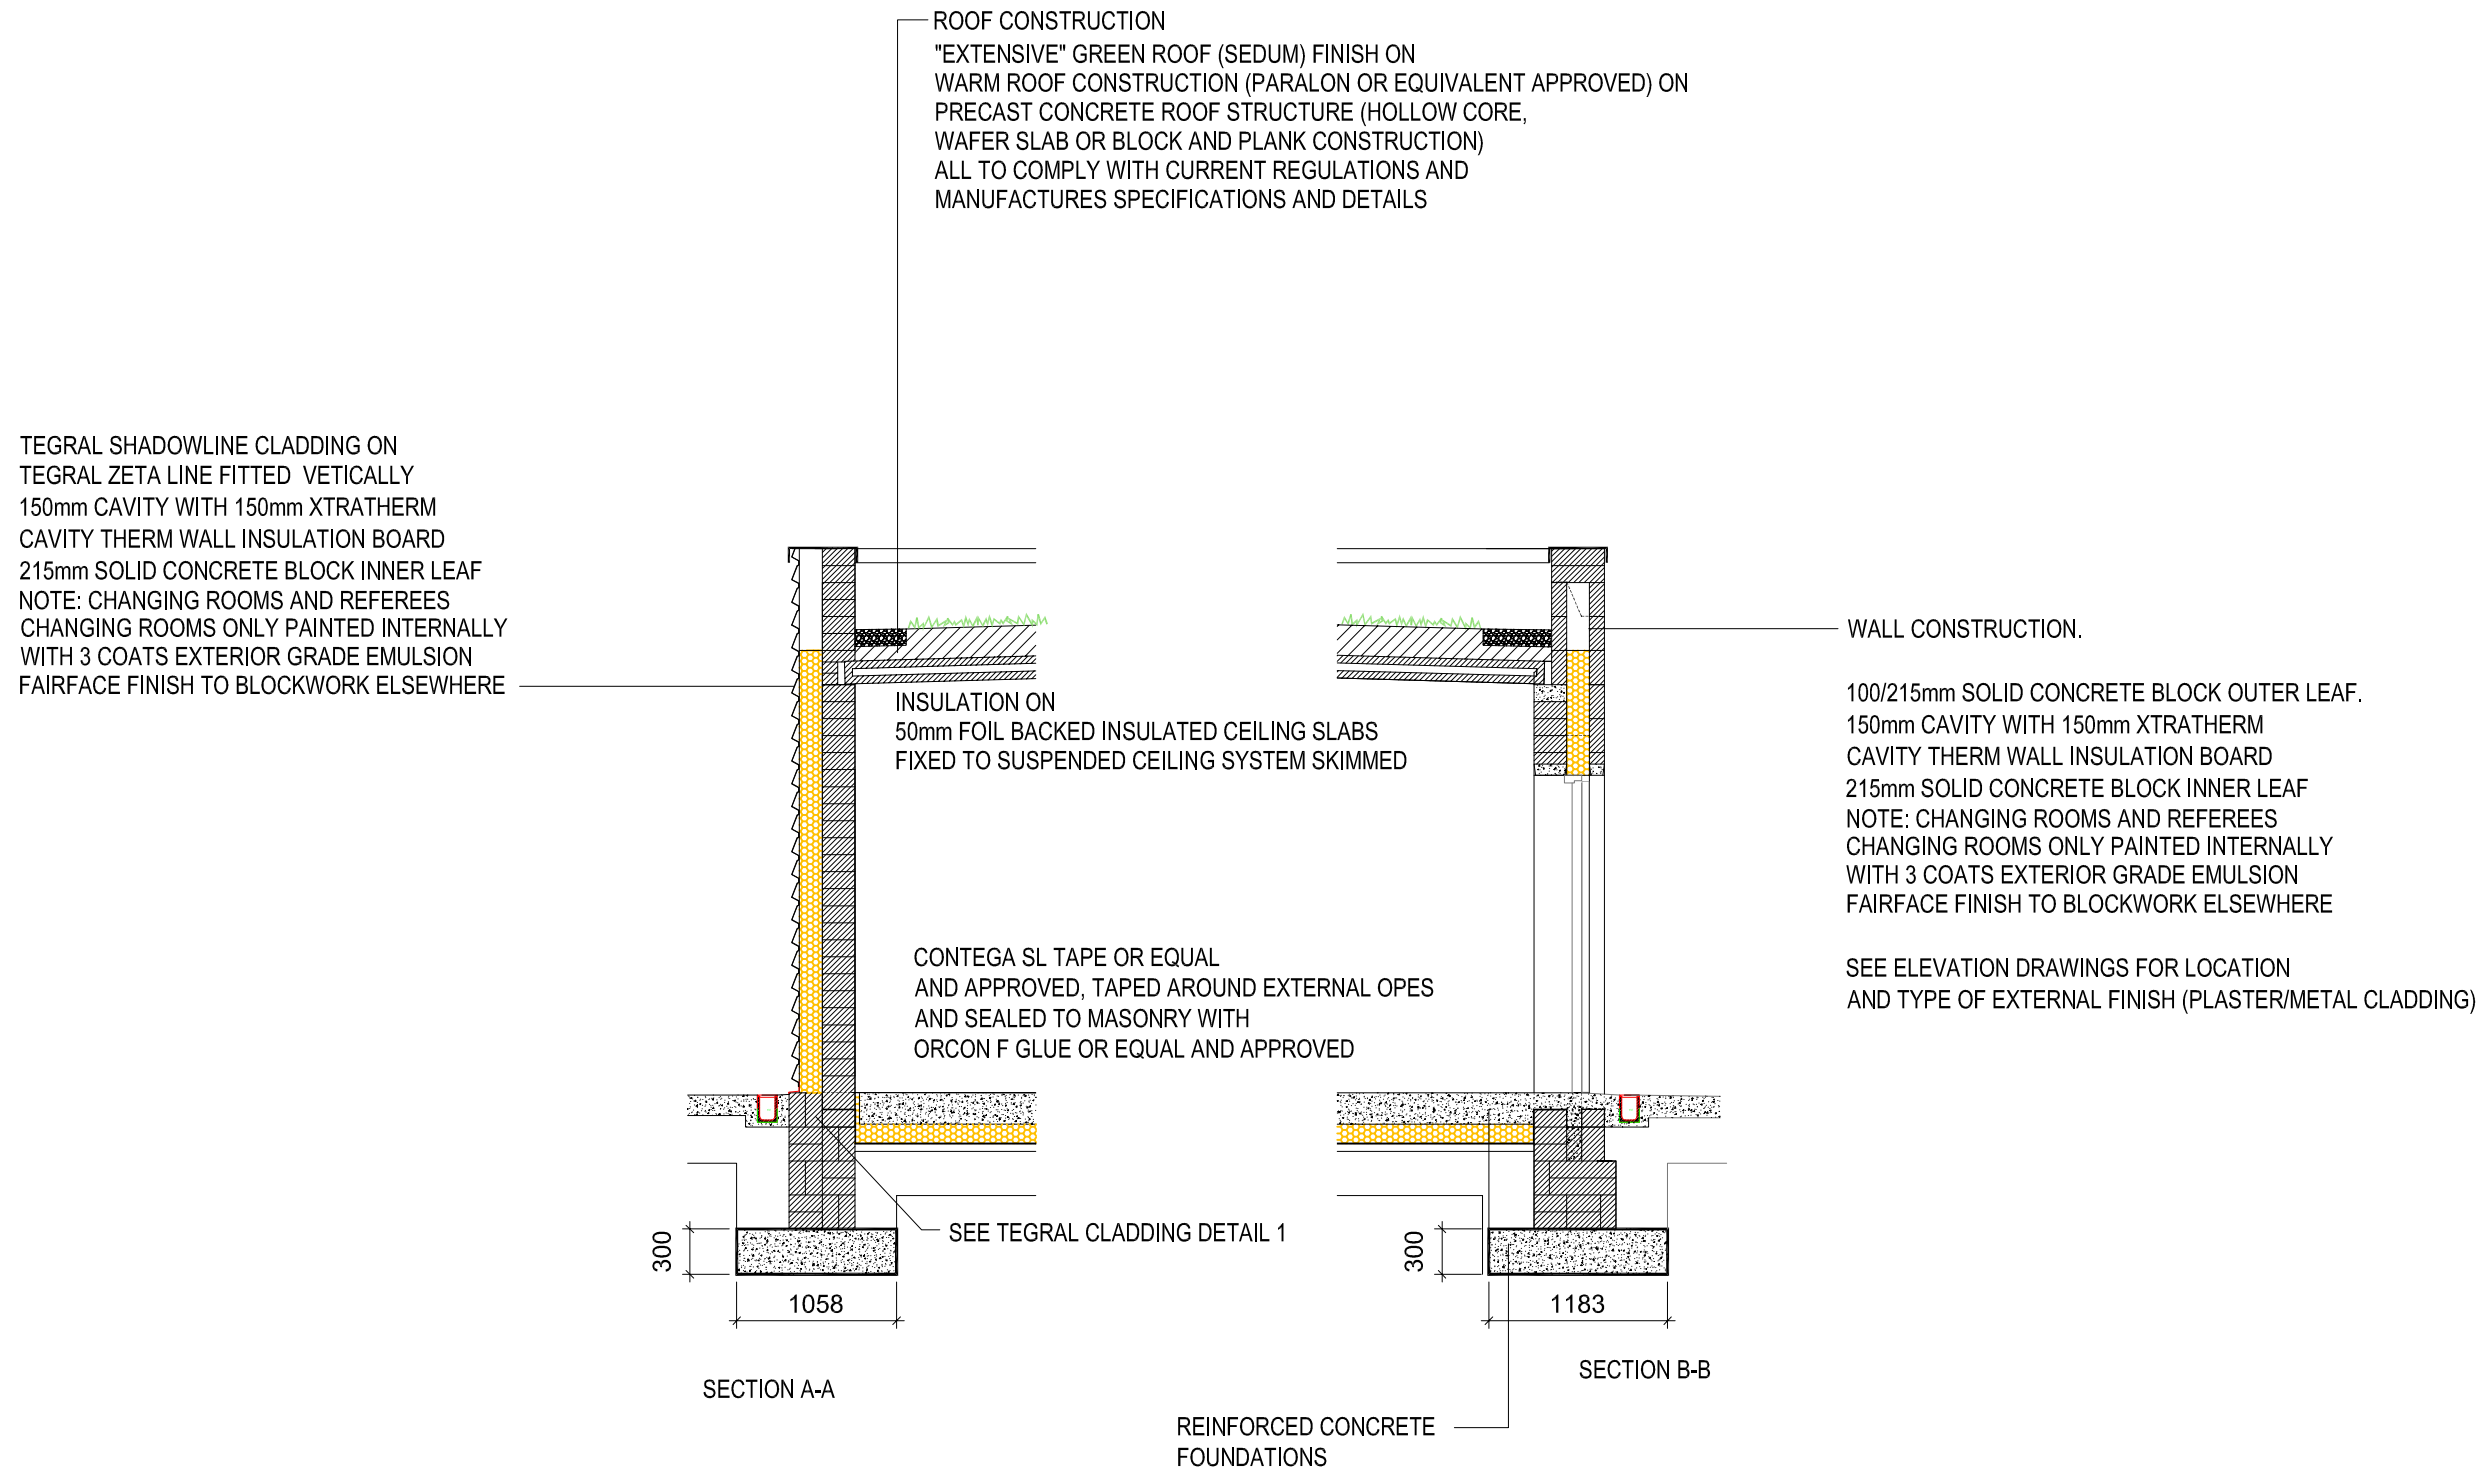

TYPICAL SECTIONS

SCALE 1:50