

Grange Castle
Golf Course
KILCARBERRY
Cill Chairbre

PRIEST TOWN
Baile an tsagairt

R 136

SITE

CORKAGH DEMESN
Diméin Chorcaí

CORKAGH
Corcach


BALDONNELL LOWER
Baile Dhónaill Íochtarach

MONEENALION
COMMONS LOWER
Móinín an Lín Íochtarach

BALDONNELL-LITTLE
Baile Dhónaill Beag

KINGSW
Coill an F

N-7
EXIT 2

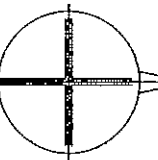

NORTH

SCALE 1:5000

CORKAGH PARK PAVILION PART 8 2019

SHEET 02
PART 8

Consulting Engineers
Atlas Clutha Themas

Grange Castle Golf Course


R 136



SPORTS FIELD

FISHING
LAKE

PROPOSED 6 NO. CHANGING ROOM PAVILION

SITE PLAN
SCALE 1:1000
OPTION 1B


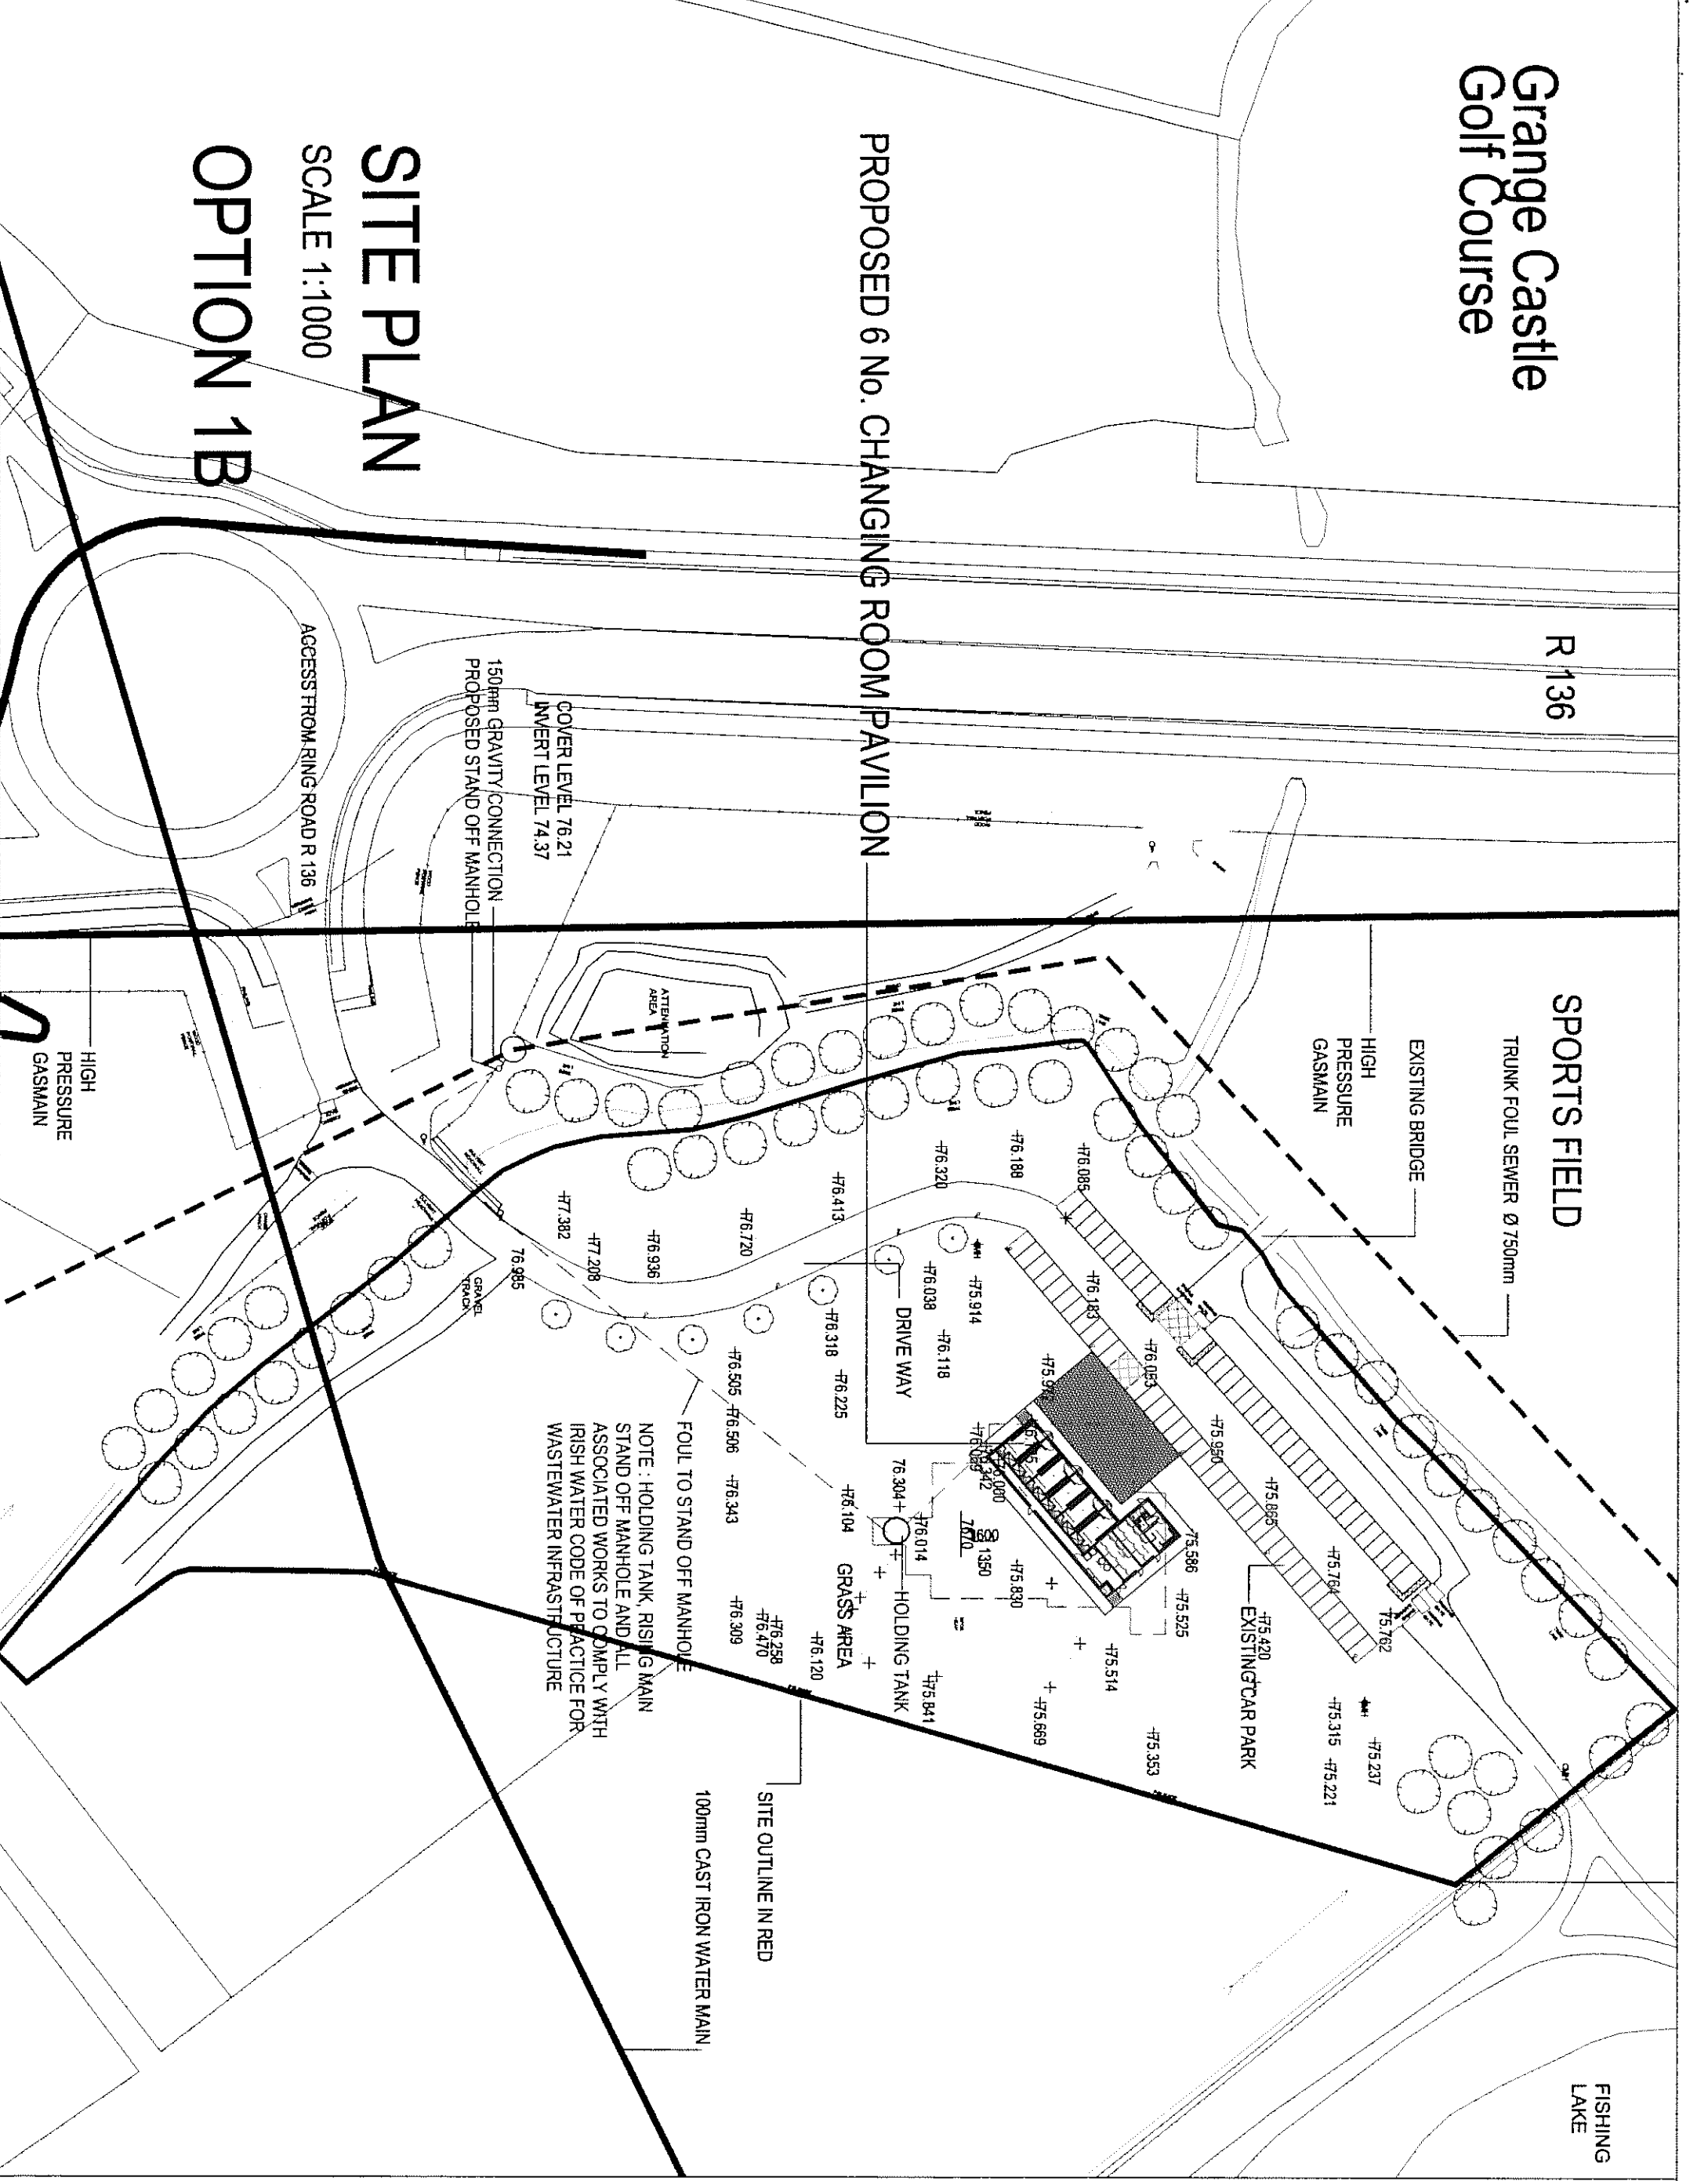


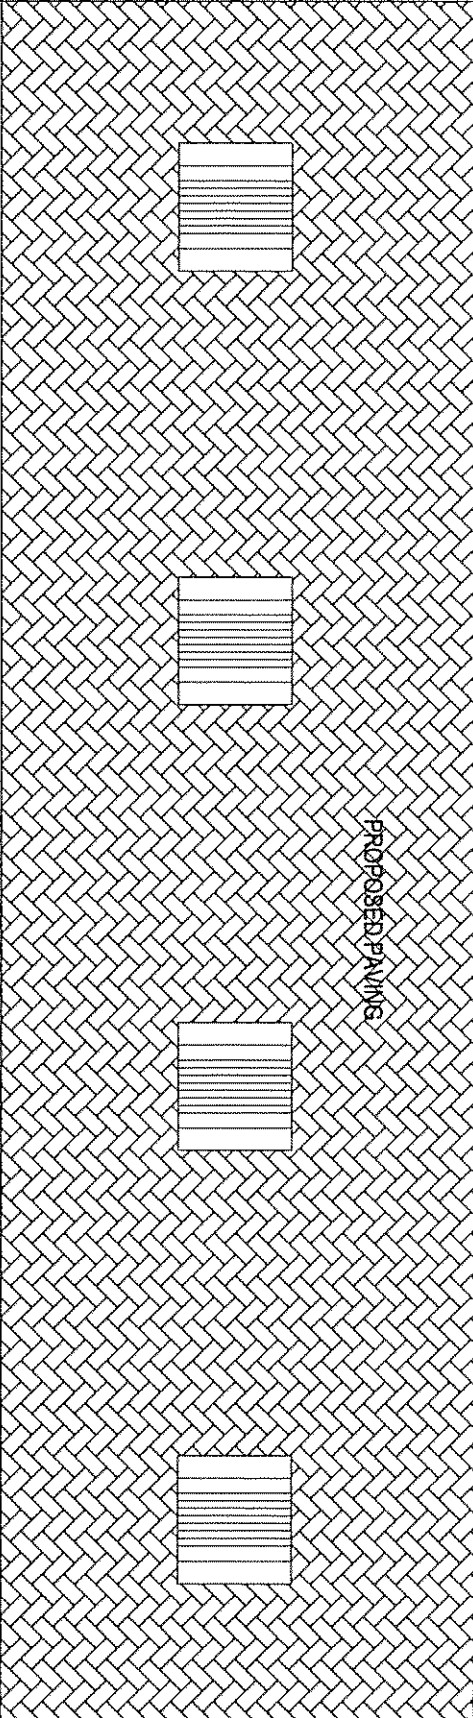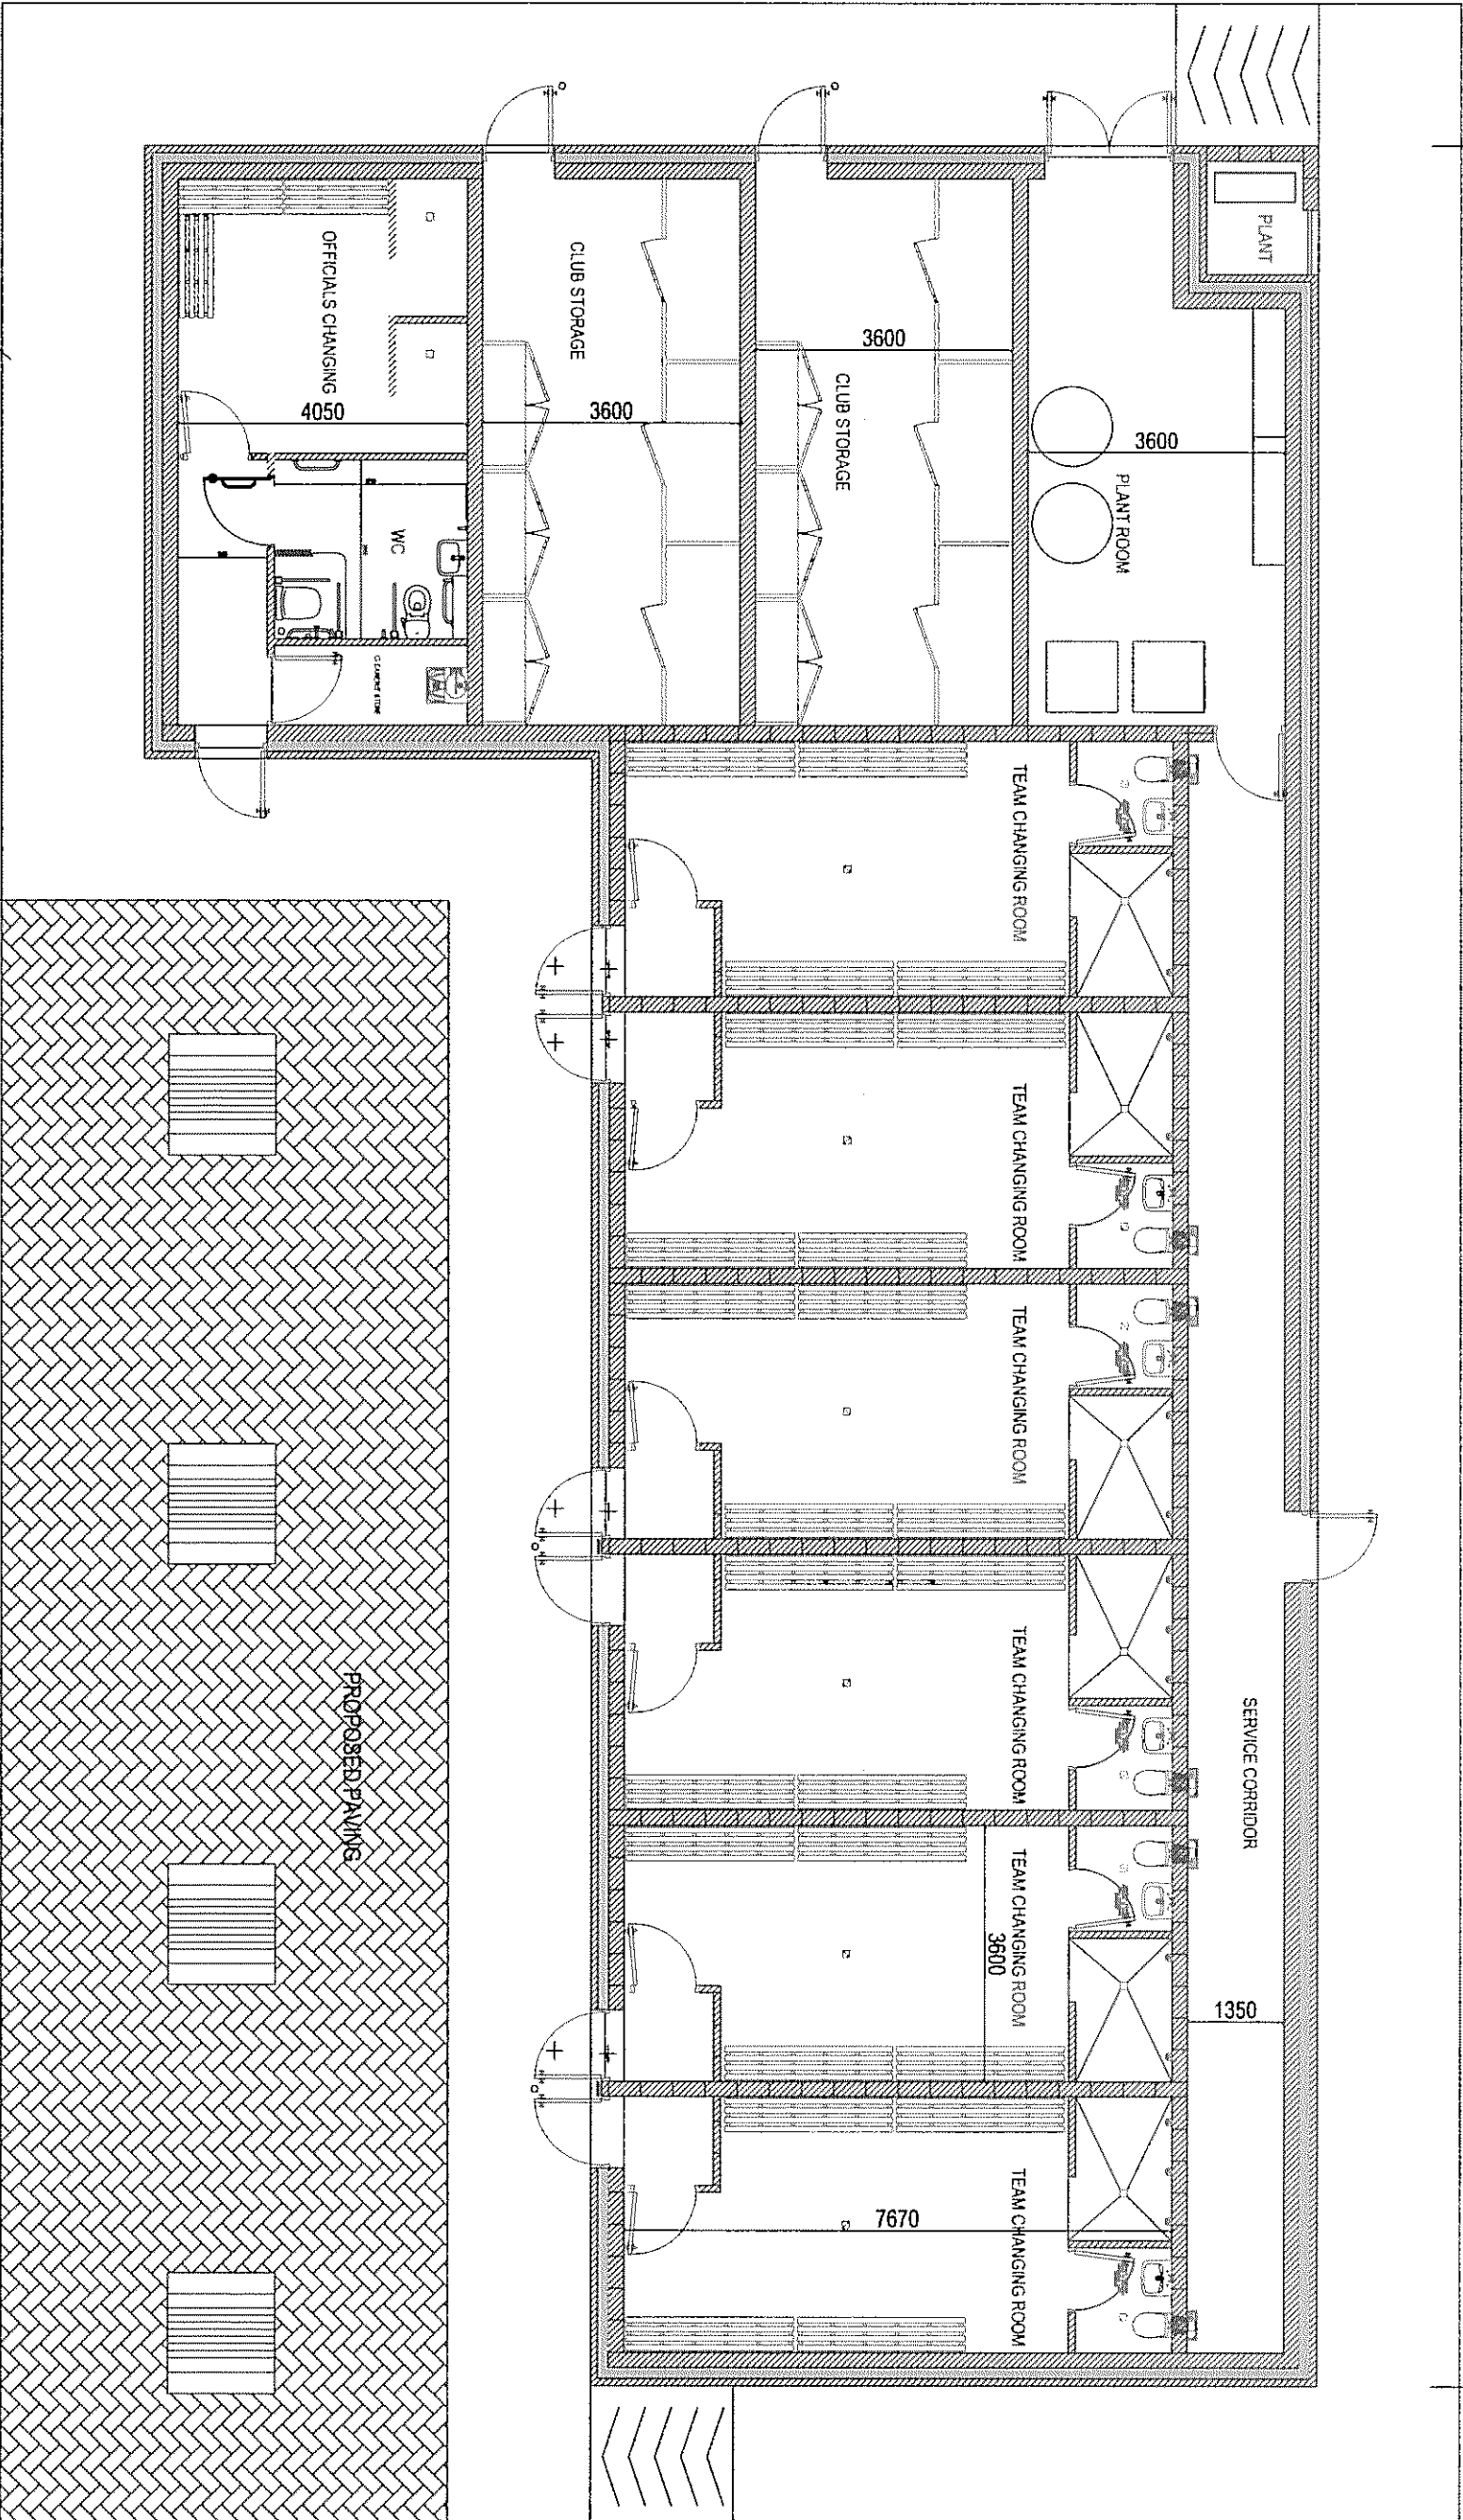

EXISTING GRASS AREA

EXISTING KERB


EXISTING CAR PARKING

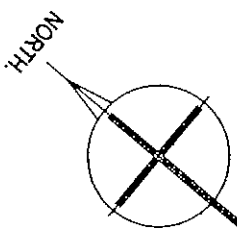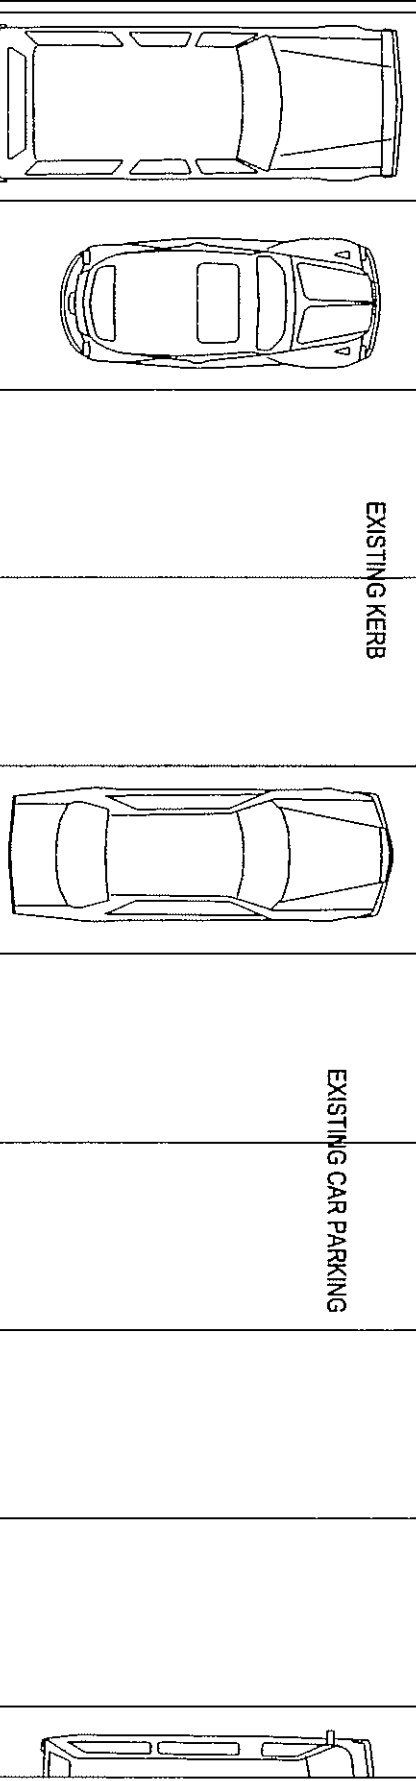


SCALE 1:100

FLOOR PLAN
AREA 331.00 SQ.M.




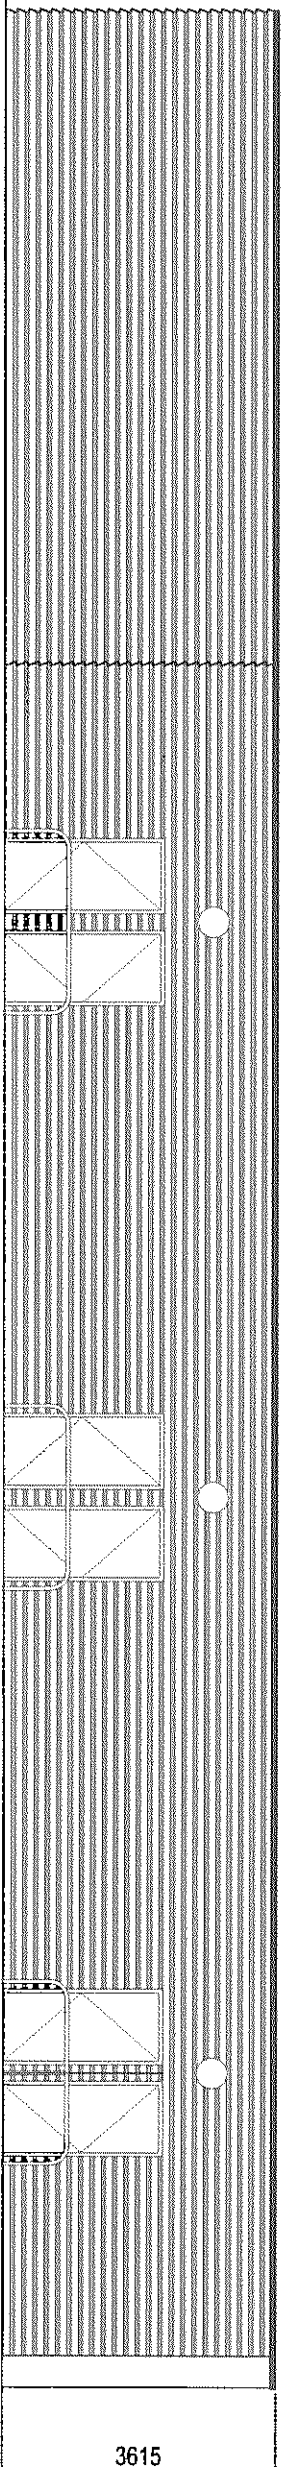


NORTH ELEVATION (E1)

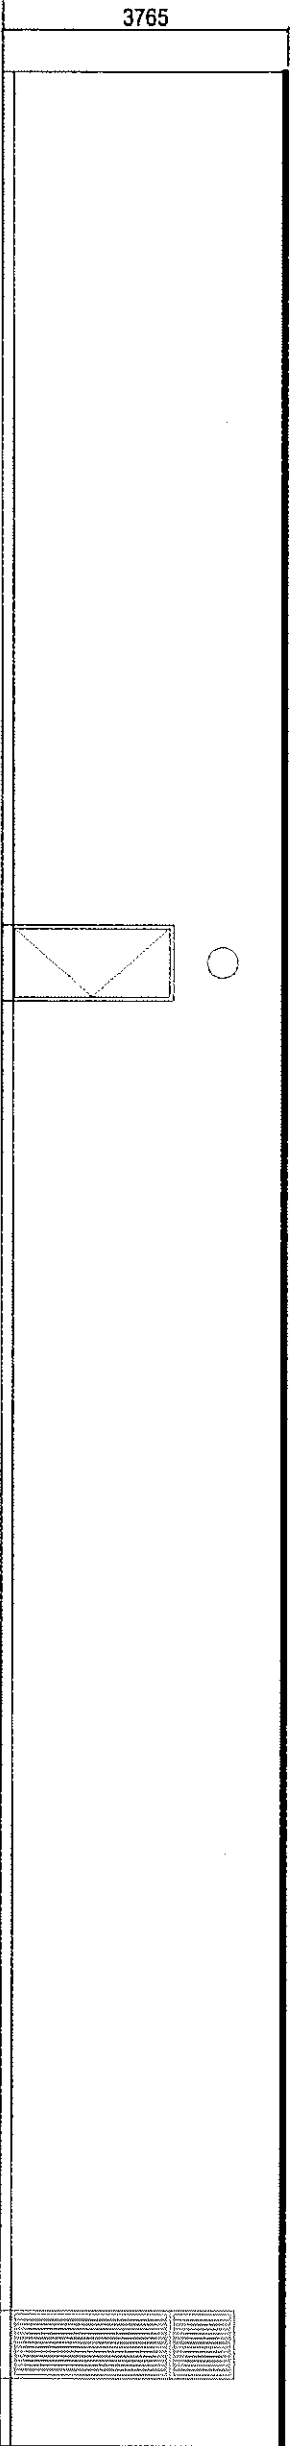


SOUTH ELEVATION (E2)

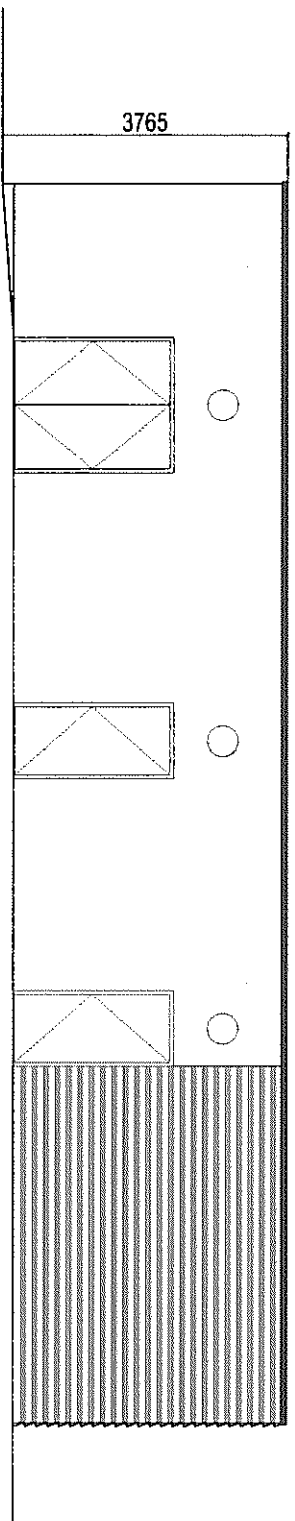

EAST ELEVATION (E3)

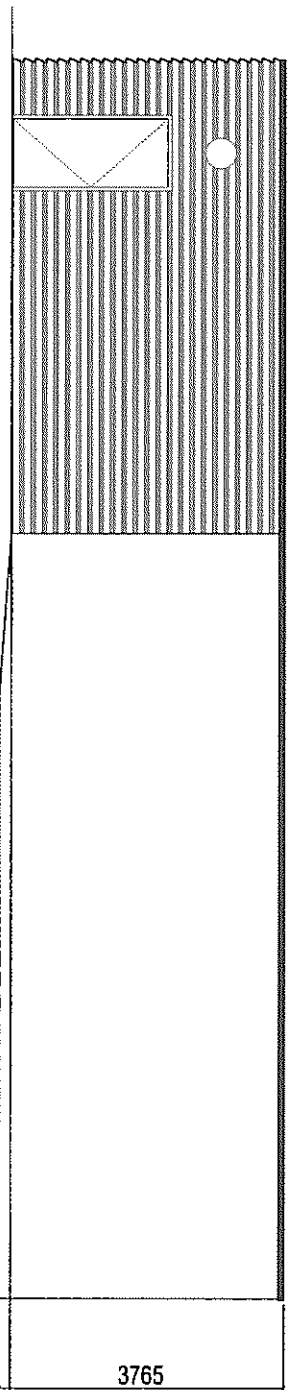

WEST ELEVATION (E4)

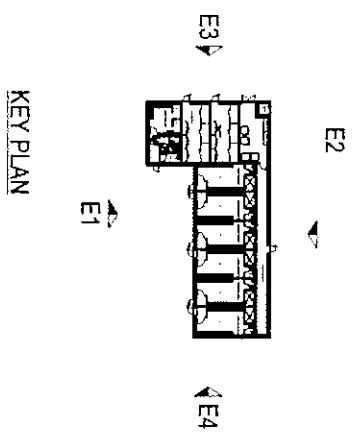

SCALE 1:100