



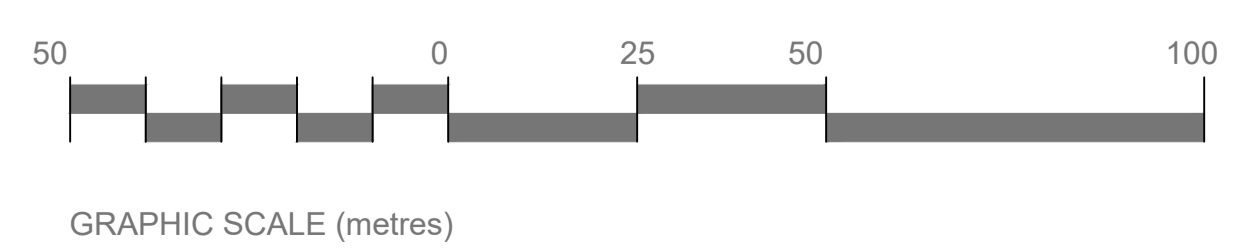

Site Plan (Scale 1:1000)

Context plan (NTS)

Aerial View (NTS)

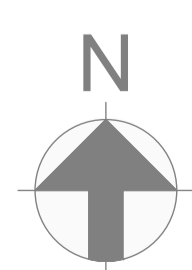

Issue	Date	By	Chkd	Appd
02	15/09/22	HAR	NDJ	NDJ
Issued for Part 8				
01	09/09/22	HAR	NDJ	NDJ
Issued for Discussion				

Client

Comhairle Contae
Átha Cliath Theas
South Dublin County Council

Job Title

St. Cuthbert's Park Upgrade, Deansrath,
Dublin 22

Scale 1:1250 at A1

Discipline

Nicholas de Jong Associates
URBAN DESIGN

Drawing Title

LOCATION PLAN

Drawing Status

Part 8 Planning

Job No	Drawing No	Issue
2206	L-001	R2