


LOCATION MAP


Scale: 1:5000 @ A1

 

Includes Ordnance Survey Ireland data reproduced under OSi License number 2021/23/CCMA/South Dublin County Council. Unauthorised reproduction infringes Ordnance Survey Ireland and Government of Ireland copyright. © Ordnance Survey Ireland, 2021

Part 8 Propo

Location map Site Plan and E Proposed Brine Saturation Pla sed Brine Satu

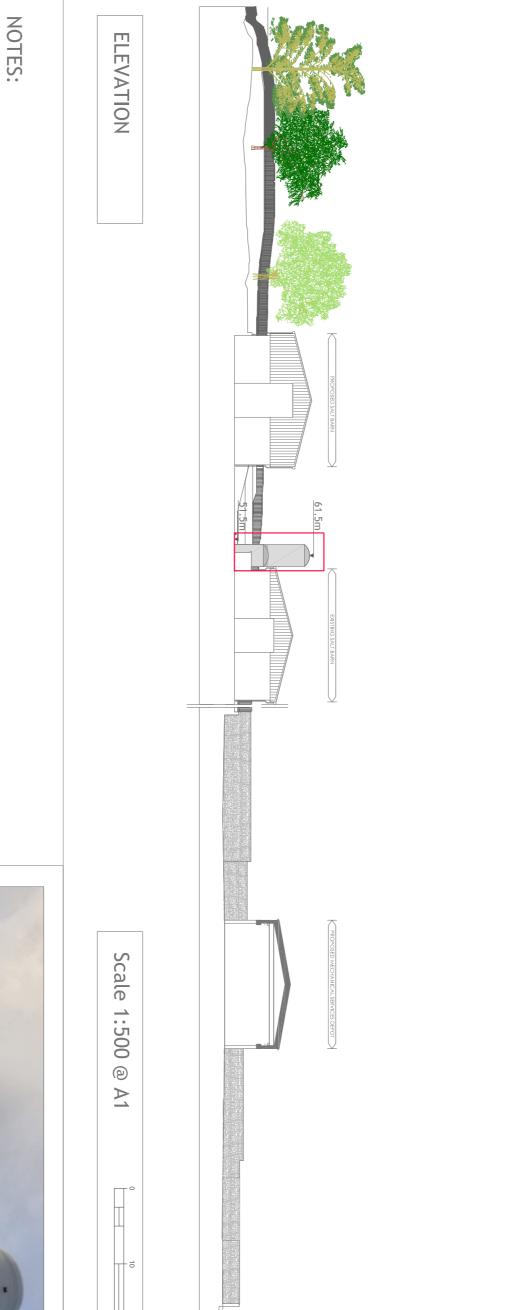

Rainwater harvested from the roof of the existing salt barn to be the primary water source augmented by mains water.

SIMILAR BRINE SATURATION PLANT IMAGE

ation Plant	Scale: As Shown	July 2023	
	Drawn By:	Checked By:	
	PL	GW	
Elevation of	OS Ref -	Drawing No:	Re
lant	3195-23 3195-D	LA/11/23	