

ALL DRAWINGS ARE THE COPYRIGHT OF THE ARCHITECTS AND MAY NOT BE USED IN WHOLE OR IN PART WITHOUT THEIR EXPRESSED PERMISSION IN WRITING.
DO NOT SCALE USE WRITTEN DIMENSIONS ONLY. ALL DIMENSIONS TO BE CHECKED ON SITE BY THE CONTRACTOR AND ANY DISCREPANCIES REPORTED TO THE ARCHITECTS IMMEDIATELY.

KEY PLAN:

NOTES / LEGENDS:

REVISION	DATE	NO.
REVISION TEXT	DATE	NO.
REVISION	DATE	NO.
REVISION TEXT	DATE	NO.


Comhairle Contae
Átha Cliath Theas
South Dublin County Council
Architects' Department,
County Hall, Tallaght,
Dublin 24.
Tel: 01 414 9000
County Architect - Eddie Conroy
B. Arch., M. Arch.Sc., FRIAI.

PROJECT: **TALLAGHT STADIUM**

DRAWING: **Site plan**

SITE LICENCE MAP

SCALE: 1:500	PAPER SIZE: A1
DRAWN BY: JH	CHECKED BY: -
JOB NO. 18_35	DRAWING NO. 01-A
DATE OF ORIGIN: March 2024	REV: -

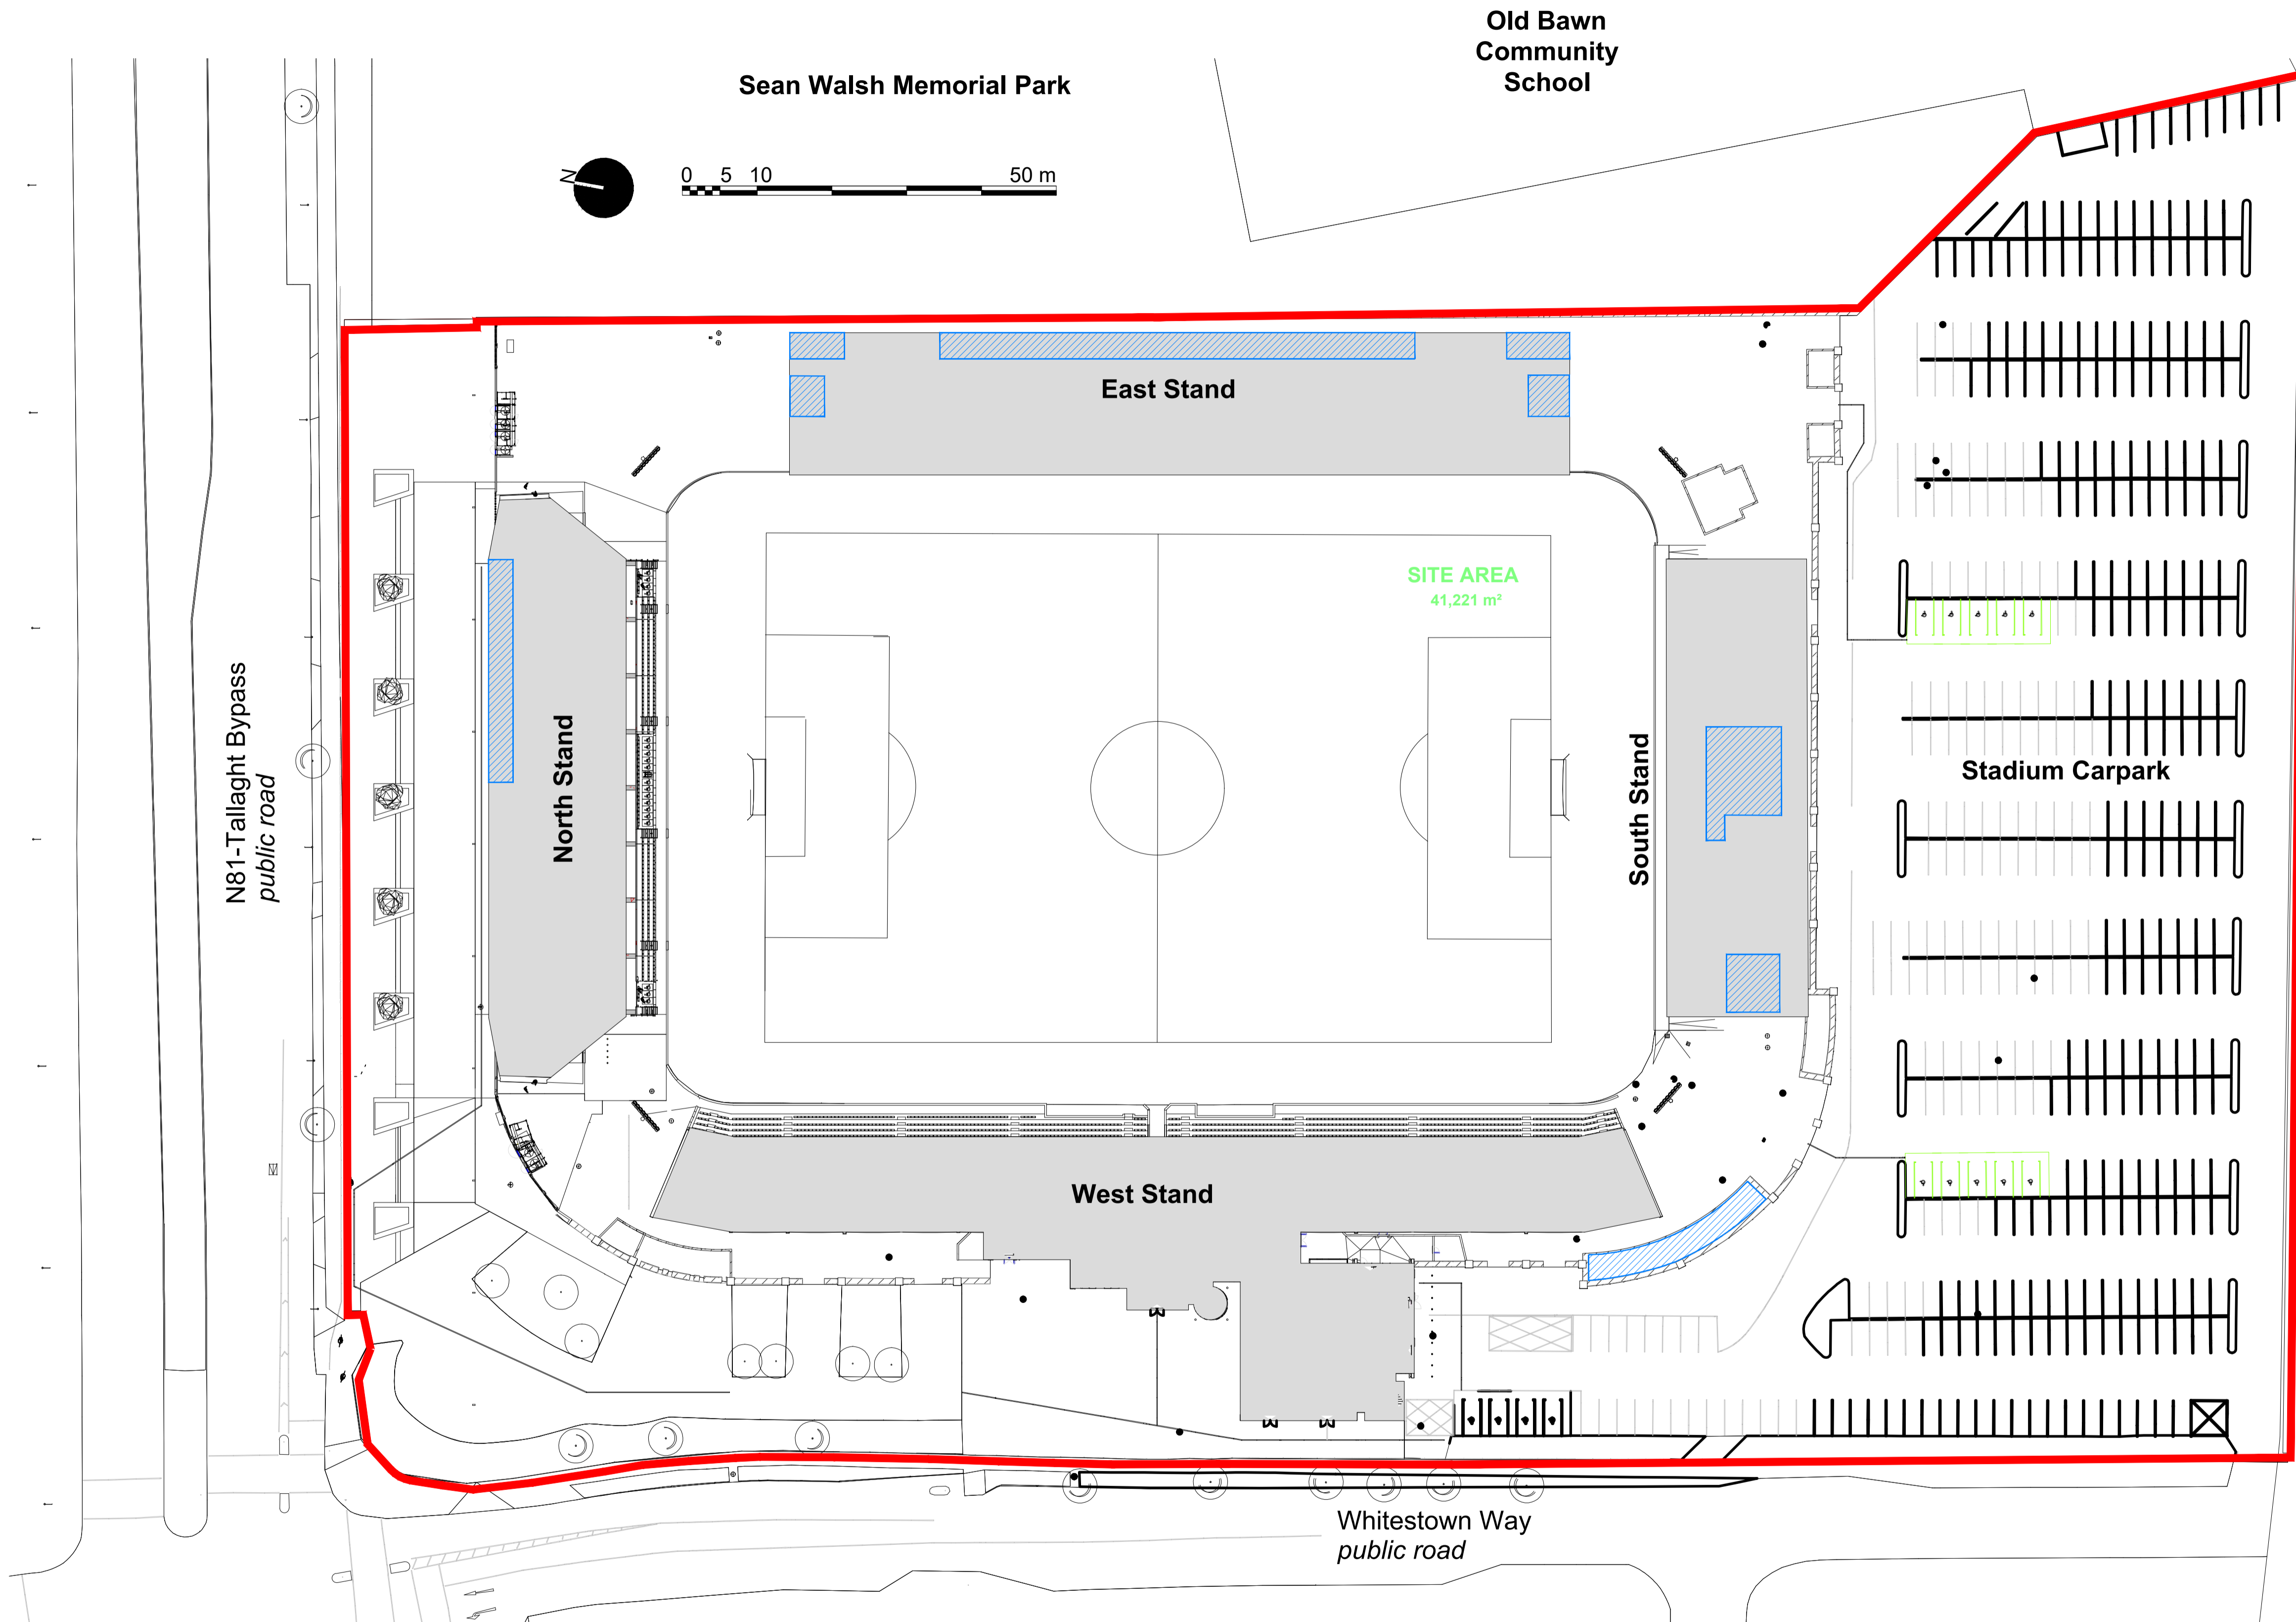

01 **Site Plan**
01 SCALE = 1:500
LICENCE AREA
EXCLUSIONS

