


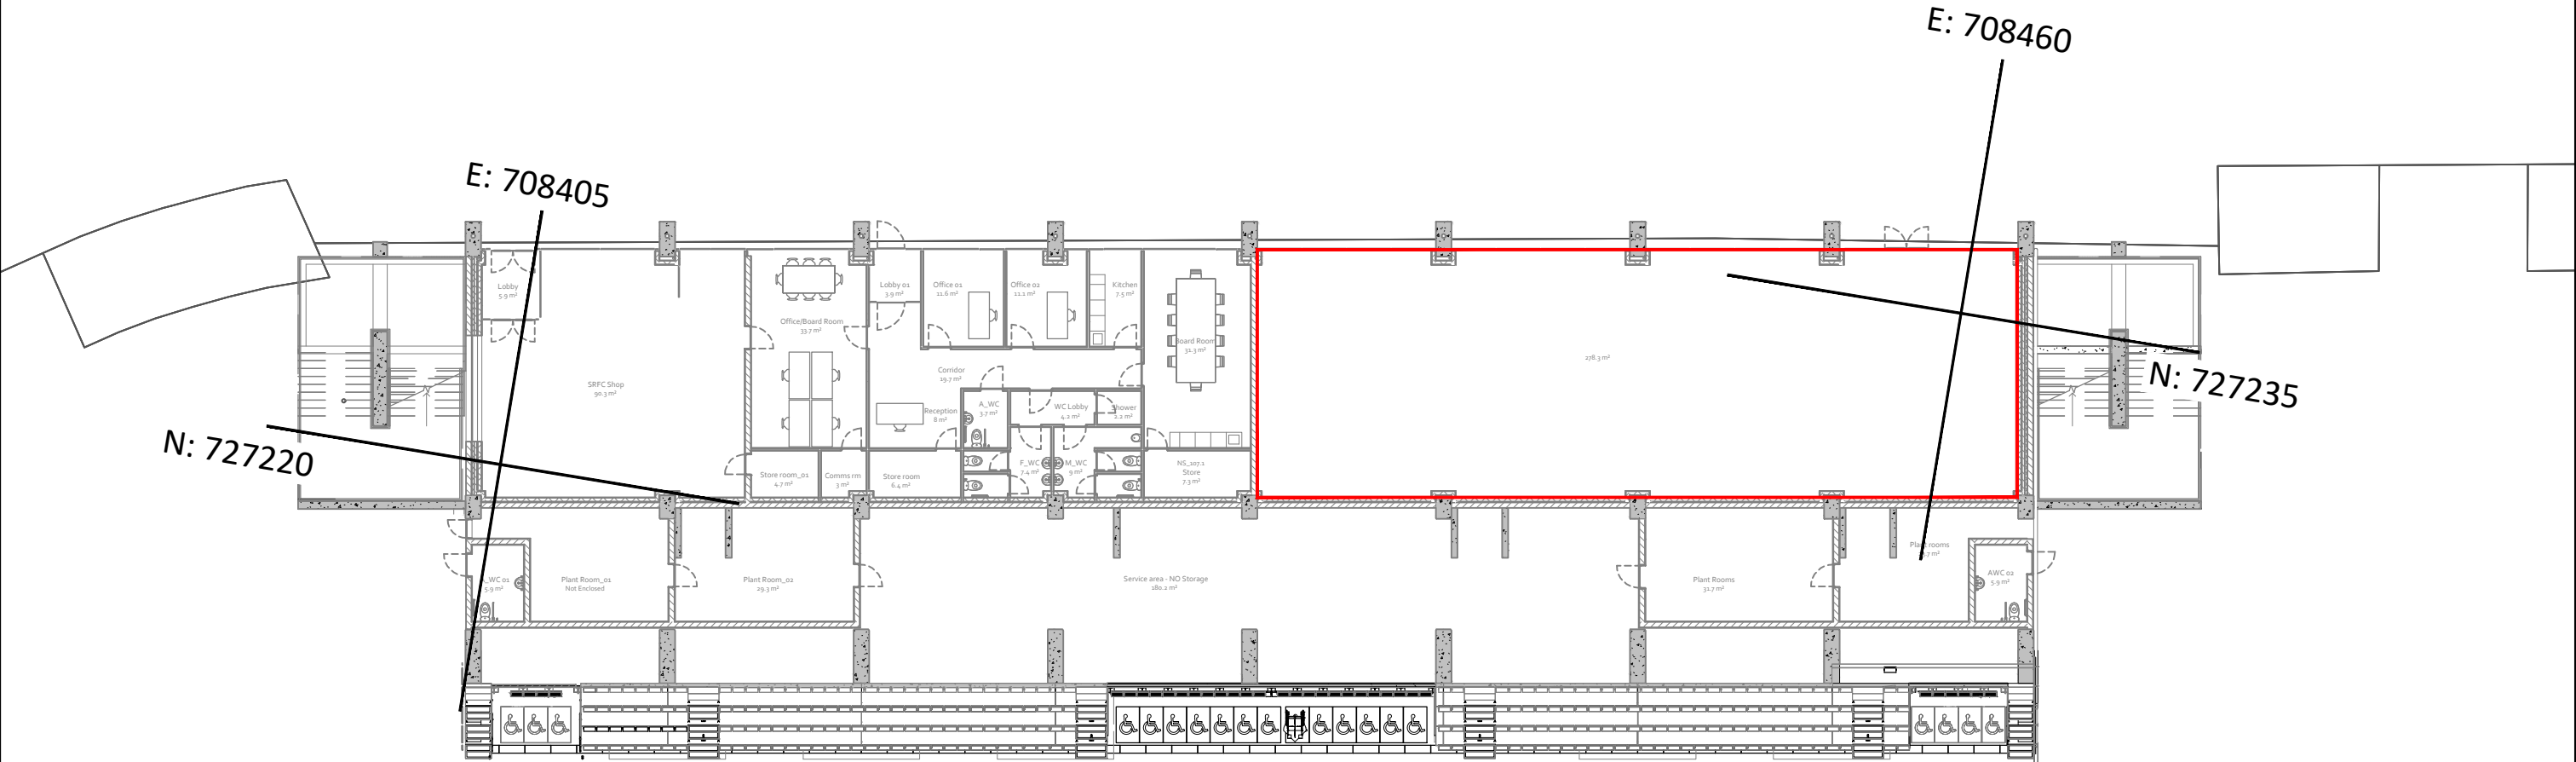

TALLAGHT MARTIAL ARTS,
TALLAGHT STADIUM,
WHITESTOWN WAY,
DUBLIN 24.
D24 FNK6

Scale 1:250 @ A3

Date: November 2024

Drawing No. LR/22/24

Ground Floor Plan

Floor Level : 98.1 m
Ceiling Level :101.5 m