




LEGEND

- Site Boundary (c. 298.2ha)
- Extractable Area (c. 192.6ha)
- Extracted Area (c. 49.8ha)

Scale 1:2500

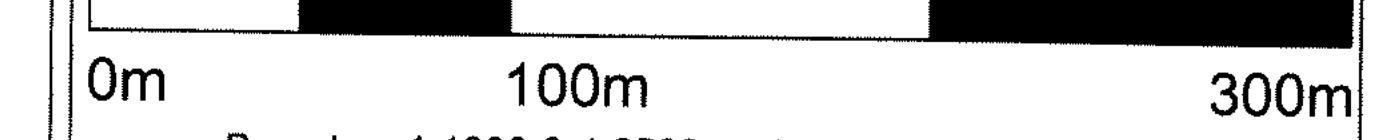

Based on 1:1000 & 1:2500 scale digital map Sheet No. 3389-06, 3390-01, 3326-13, 3326-14, 3350-06, 3388-07, 3389-02, 3327-11, 3389-05, 3327-21, 3327-16, 3389-10, 3326-15, 3326-C, 3326-D, 3389-A, 3389-B, 3389-13, 3389-09, 3389-14, 3389-A & 3389-B provided by Ordnance Survey Ireland
 Ordnance Survey Ireland Licence No. SU 0000705 (c) Government of Ireland



Project: **Roadstone Dublin Ltd.**
 Belgard Quarry, Tallaght, Dublin 24
 Section 261 Site Plan

Title: **Site Layout Plan**

Figure 1_F11

Refer to Figure 2 for Quarry Ancillary Activities