



ADAMSTOWN STRATEGIC DEVELOPMENT ZONE OUTFALL FACILITIES FOR STORM WATER AND ASSOCIATED WORKS SITE PLAN

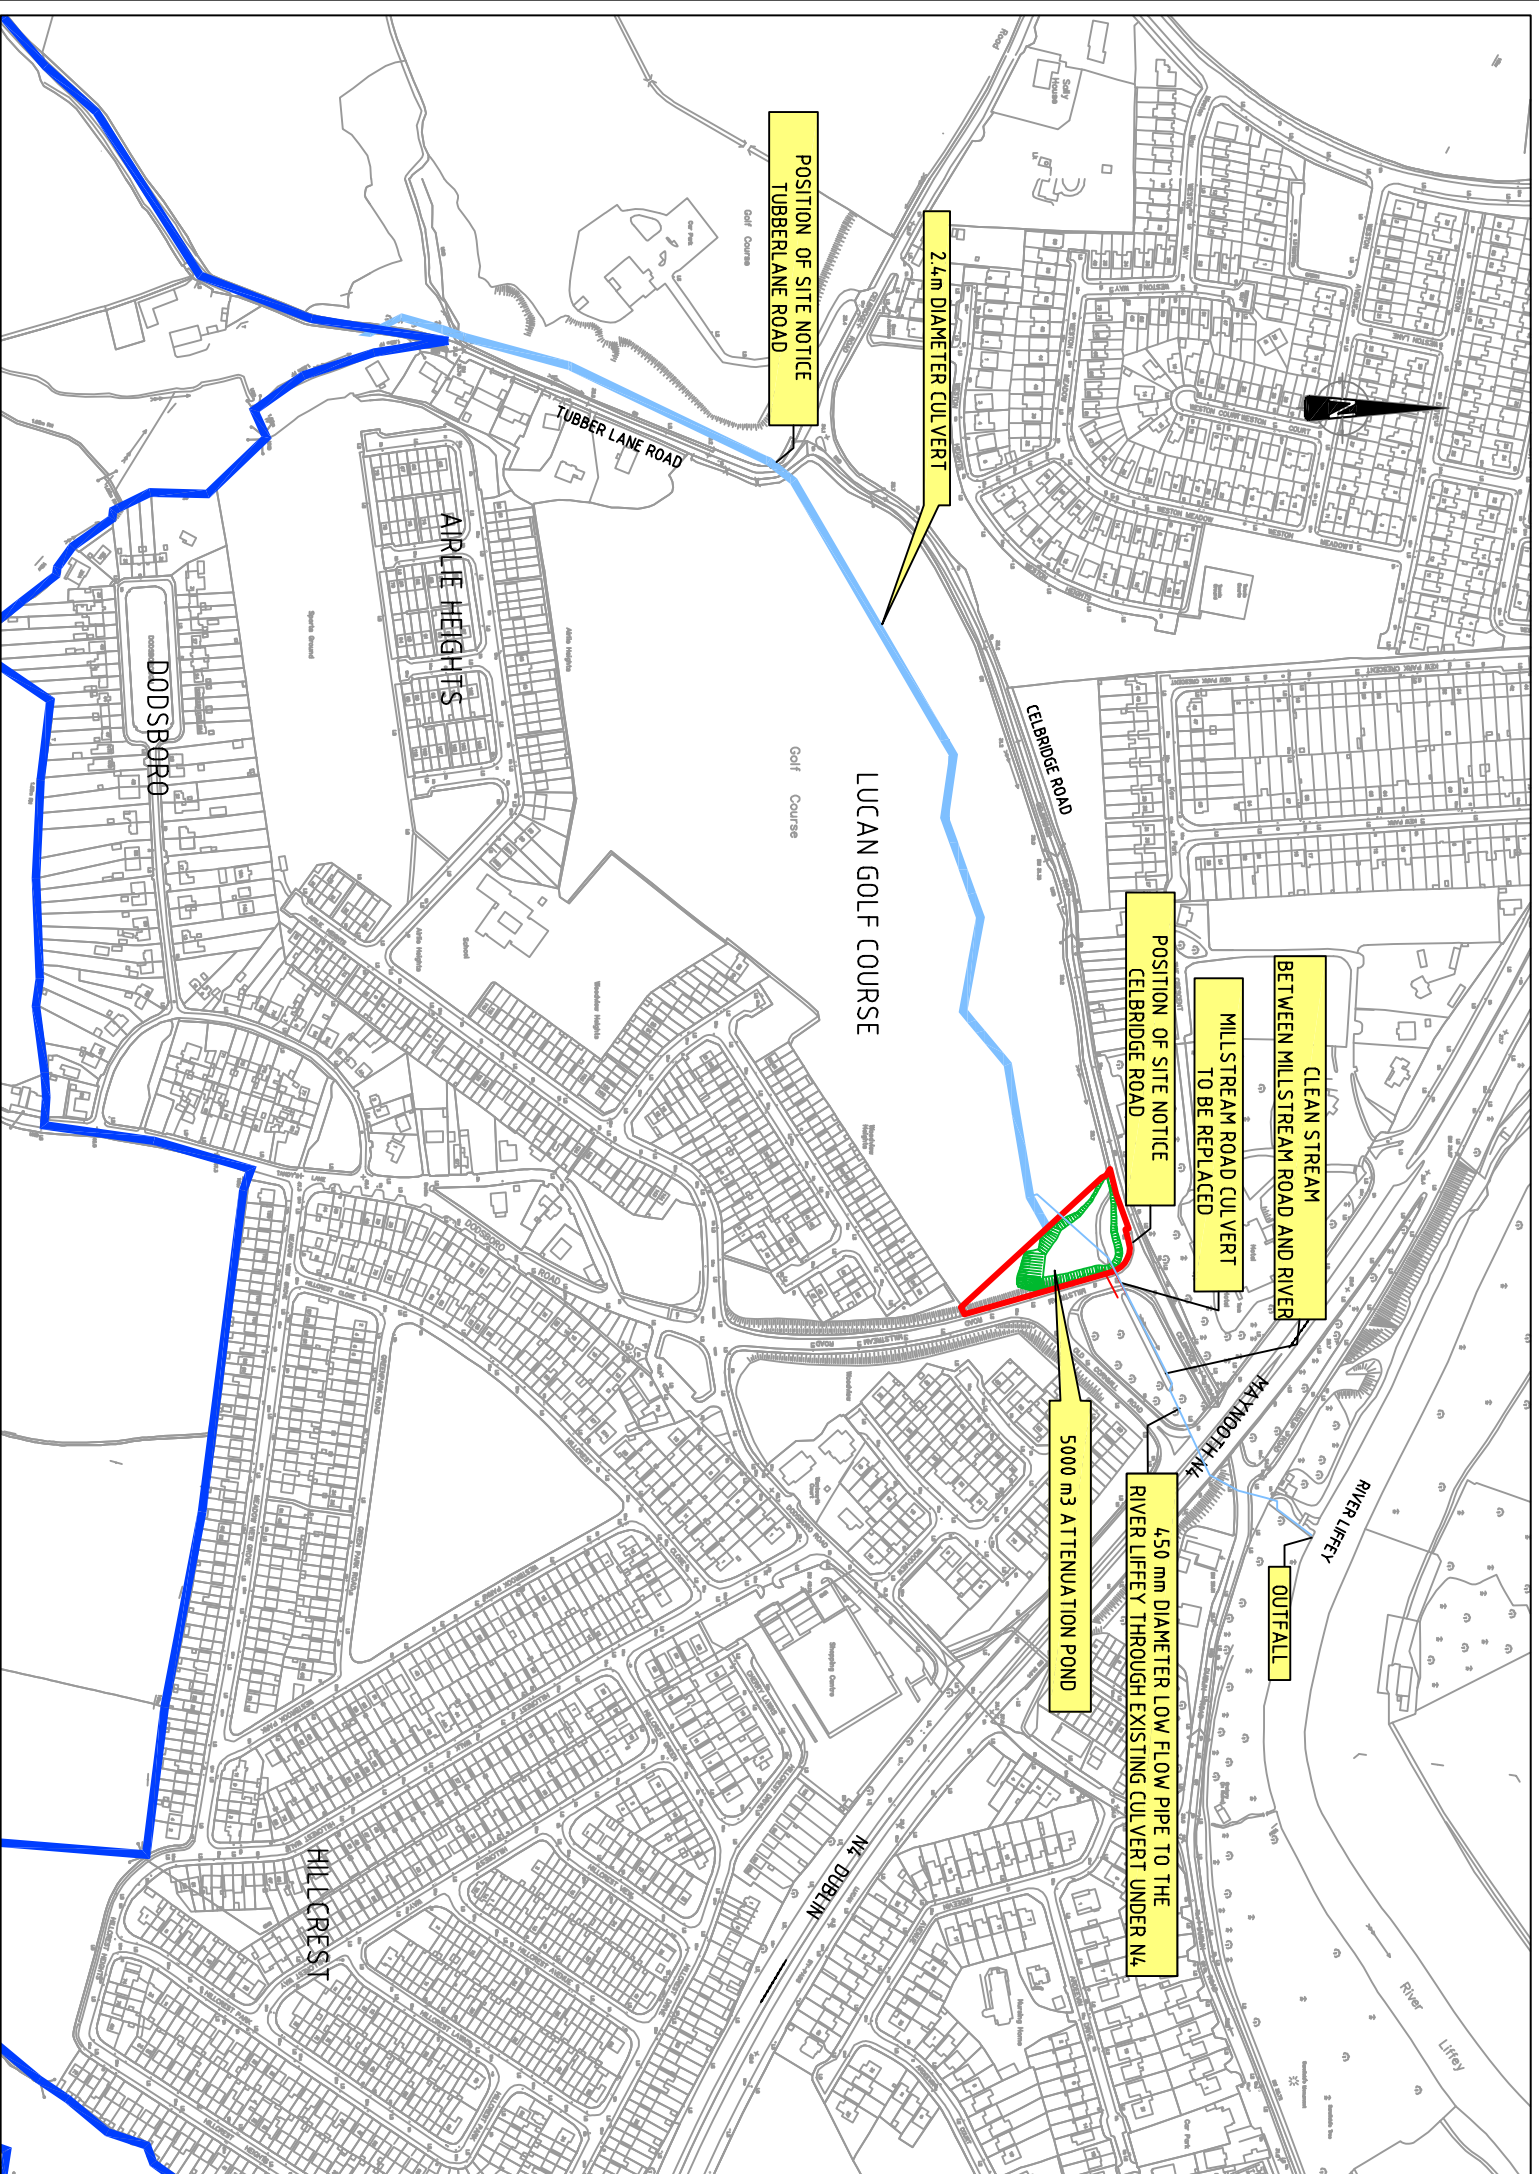

SITE PLAN LOCATION
SCALE 1:500

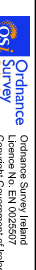

Chartridge
DEVELOPMENTS LIMITED

Planning and Development Act 2000 (Part 10) Planning and Development Regulations 2001 (Part 8)
Proposed Development by South Dublin County Council in Partnership with Chartridge Developments Limited

Pursuant to the above, notice is hereby given of the proposed scheme:

New stormwater outfall facility and associated works to facilitate storm water drainage from the Adamstown SIZ on land located between the Celbridge Road, Millstream Road and Lucan Golf Club, in the townland of Dodsborough, Lucan Co. Dublin. The proposed works will also alleviate the occasional flooding problems in the townland of Tubber Lane.

The proposed works comprise:

- Construction of an attenuation Pond of 5,000m³, and
- Associated works, fencing and landscaping.

Plans and particulars of the proposed development will be available for inspection from June 30th 2008 to August 11th 2008 (inclusive) at the following locations:

- South Dublin County Council (Concessors, County Hall, Talaght) (9.00am - 5.00pm Monday, Thursday and Friday)
- South Dublin County Council (Concessors, Civic Centre, Clonsilla) (9.00am - 1.00pm and 2.00pm - 4.00pm Monday-Friday)
- Lucan Library, Sarsfield Shopping Centre, Newcaste Road, Lucan (9.45am - 8.00pm Monday, Thursday and Friday)
- 9.45am - 4.30pm Fridays and Saturdays)

Details of the proposed development will also be available on the Environmental Services section of the Council's website www.southdublinc.ie from June 30th 2008.

Subscribers or observations in relation to the proposed development, dealing with the proper planning and sustainable development of the area, in which the development would be situated, may be made in writing to:

The Senior Executive Officer,
Environmental Services Department,
South Dublin County Council,
County Hall, Talaght,
Dublin 24.

The closing date for receipt of submissions or observations is up to and including 5.00pm on Monday 11th August 2008.

www.southdublinc.ie for all your information needs.

LEGEND:

- ADAMSTOWN ASIZ SHOWN THIS
- PART 8 BOUNDARY SHOWN THIS
- ASSOCIATED WORKS SHOWN THIS

PUBLIC DISPLAY

SHEET 2 OF 3

NOTES -
1. ALL LINES RELATE TO MAIN ROAD ORDNANCE DATA.
2. FOR PLAN SECTIONS AND LANDSCAPING SEE SHEET 3 OF 3