

NOTES :  
 DRAWING SUBJECT TO CHANGE AND  
 FOR IDENTIFICATION PURPOSES ONLY.

# HANSTED RESIDENTIAL DEVELOPMENT

PLAN NO. 3.

NOT TO SCALE

PROPOSED DEVELOPMENT: 24/17/18/19/99/100

PROPOSED DEVELOPMENT: 21 ACRES AT LOCK ROAD, ADAMSTOWN, LUDLOW FOR MCENERNEY CONSTRUCTION LTD.

SITE PLAN / ESTATE MAP  
 (O.S. MAP NUMBER 3260-D)

PREPARED BY: O'MAHONY PIKE  
 10000 W. 100th St., Suite 100, Overland Park, KS 66210  
 TEL: 913-666-1000  
 FAX: 913-666-1001  
 WWW: www.omahonypike.com

PROJECT NO. 1  
 DRAWING NO. 3  
 DATE: 07/07/13  
 CHECKED BY: [Signature]


# RURAL PLACE Map

Revised Levelled 2002  
0

OSI

302966  
233146

303541  
233146

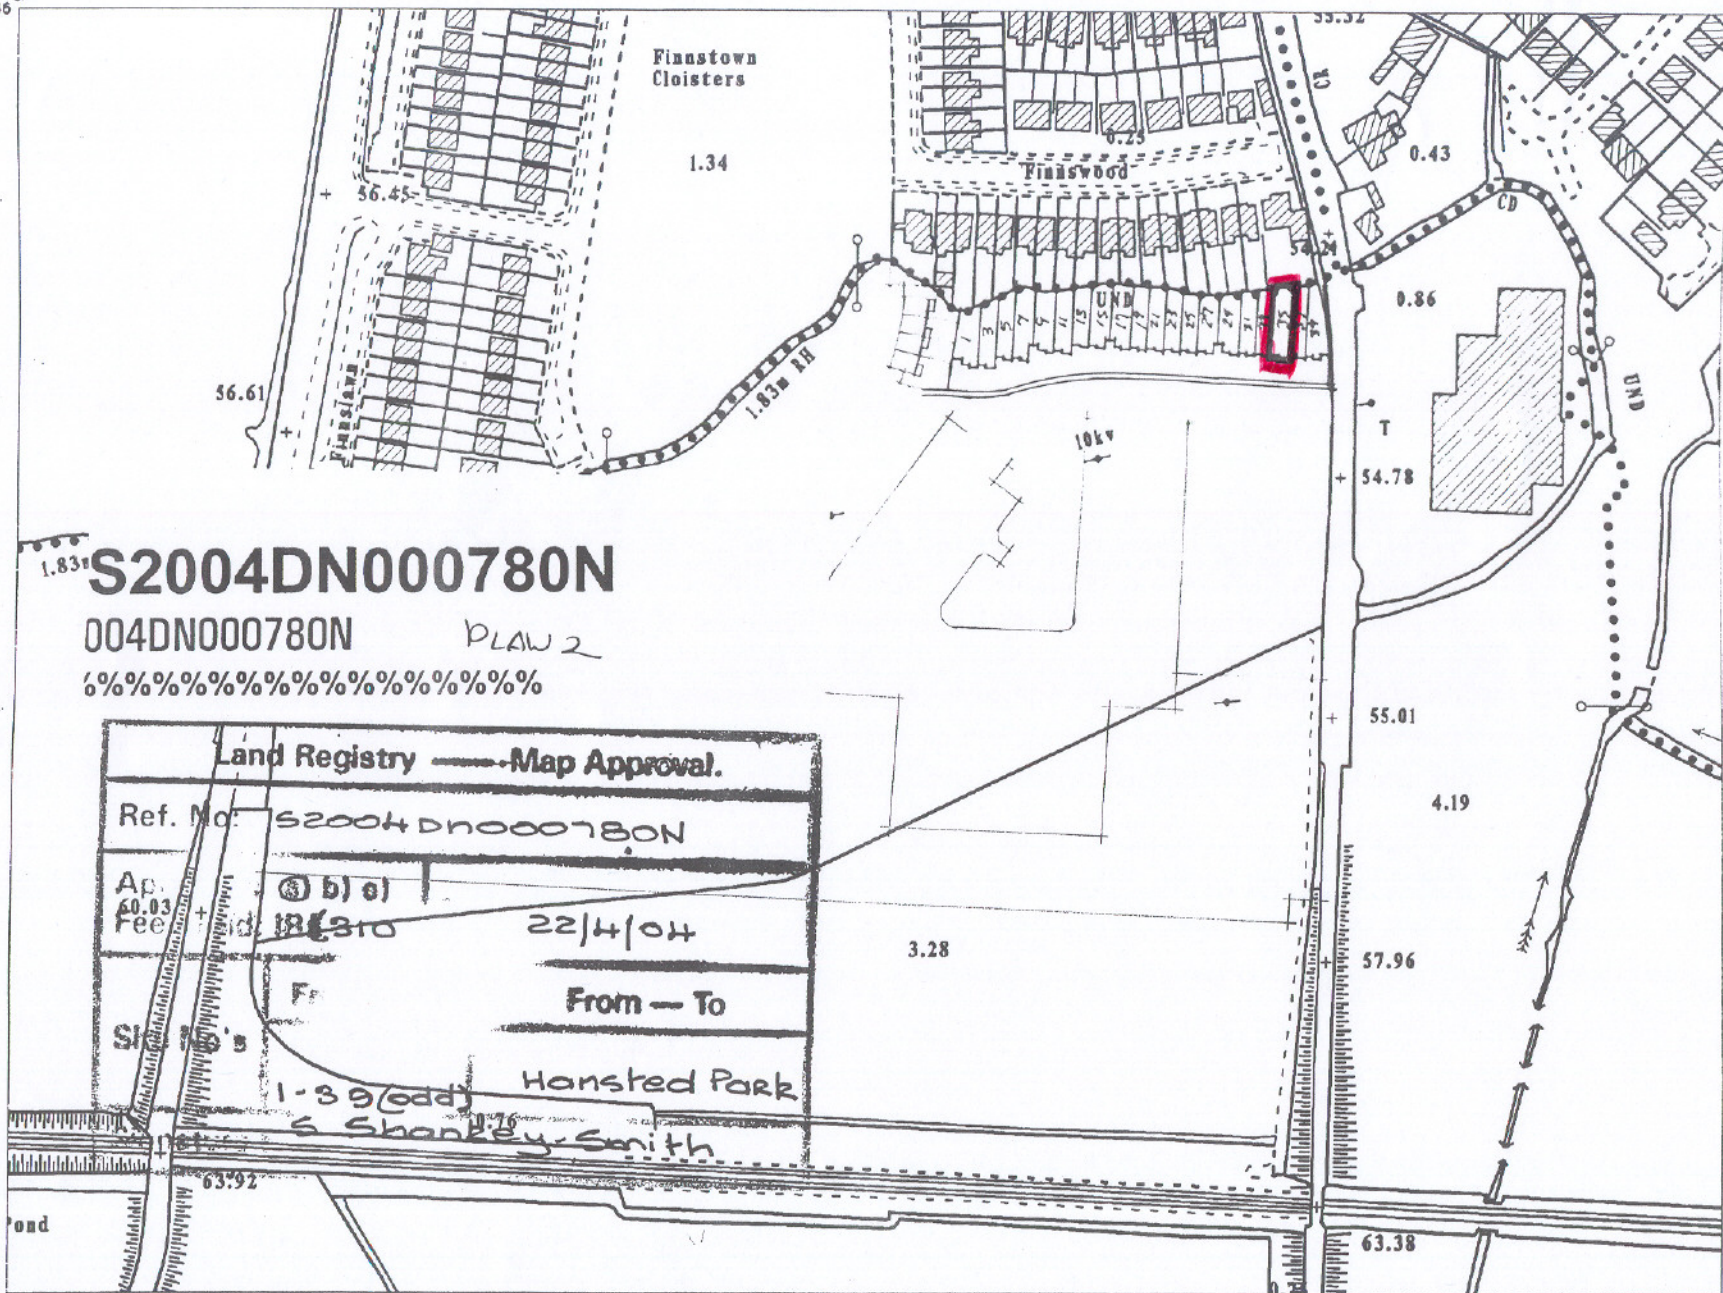

**S2004DN000780N**

004DN000780N

PLAN 2

%%%%%%%%%

Land Registry — Map Approval.	
Ref. No:	S2004DN000780N
Ap. Fee	60.03
Ap. No.	18(310)
Date	22/4/04
From	To
1-39(odd)	Hansted Park
S Shankey-Smith	

DESCRIPTION

MAP SCALES

1:2500  
3260-0



Arna thionsaí agus arna foilsíú ag Suirbhí Ordánais Éireann, Páirc an Fhionnulaos, Baile Átha Cliath 8, Éire.  
Compiled and published by Ordnance Survey Ireland, Phoenix Park, Dublin 8, Ireland.


Sársláinn airdreacht neamh-údaraithe de Shuirbhíreachtaí Ordánais Éireann agus Riailtas na hÉireann.  
Unauthorized reproduction infringes Ordnance Survey Ireland and Government of Ireland copyright.

Gach cead ar coianamh. Ní ceadmhach den thionsaíocht seo a chloipeáil, a stáil a tharraingt in son fhóirme ná ar son breise cead i scríobhán ná i gúineáil ar ch. All rights reserved. No part of this publication may be copied, reproduced or transmitted in any form or by any means without the prior written permission of the copyright owners.

© Suirbhíreachtaí Ordánais Éireann, 2003  
© Ordnance Survey Ireland, 2003

302966  
232721

Scale: - 1:2500  
Scála: - 1:2500

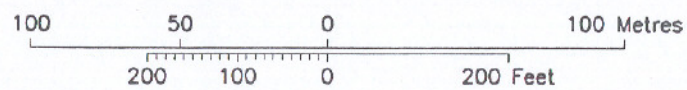

Plot Ref. No. 234778\_1\_1  
Plot Date 26-JAN-2004

303541  
232721