





# Existing Owendower Grove

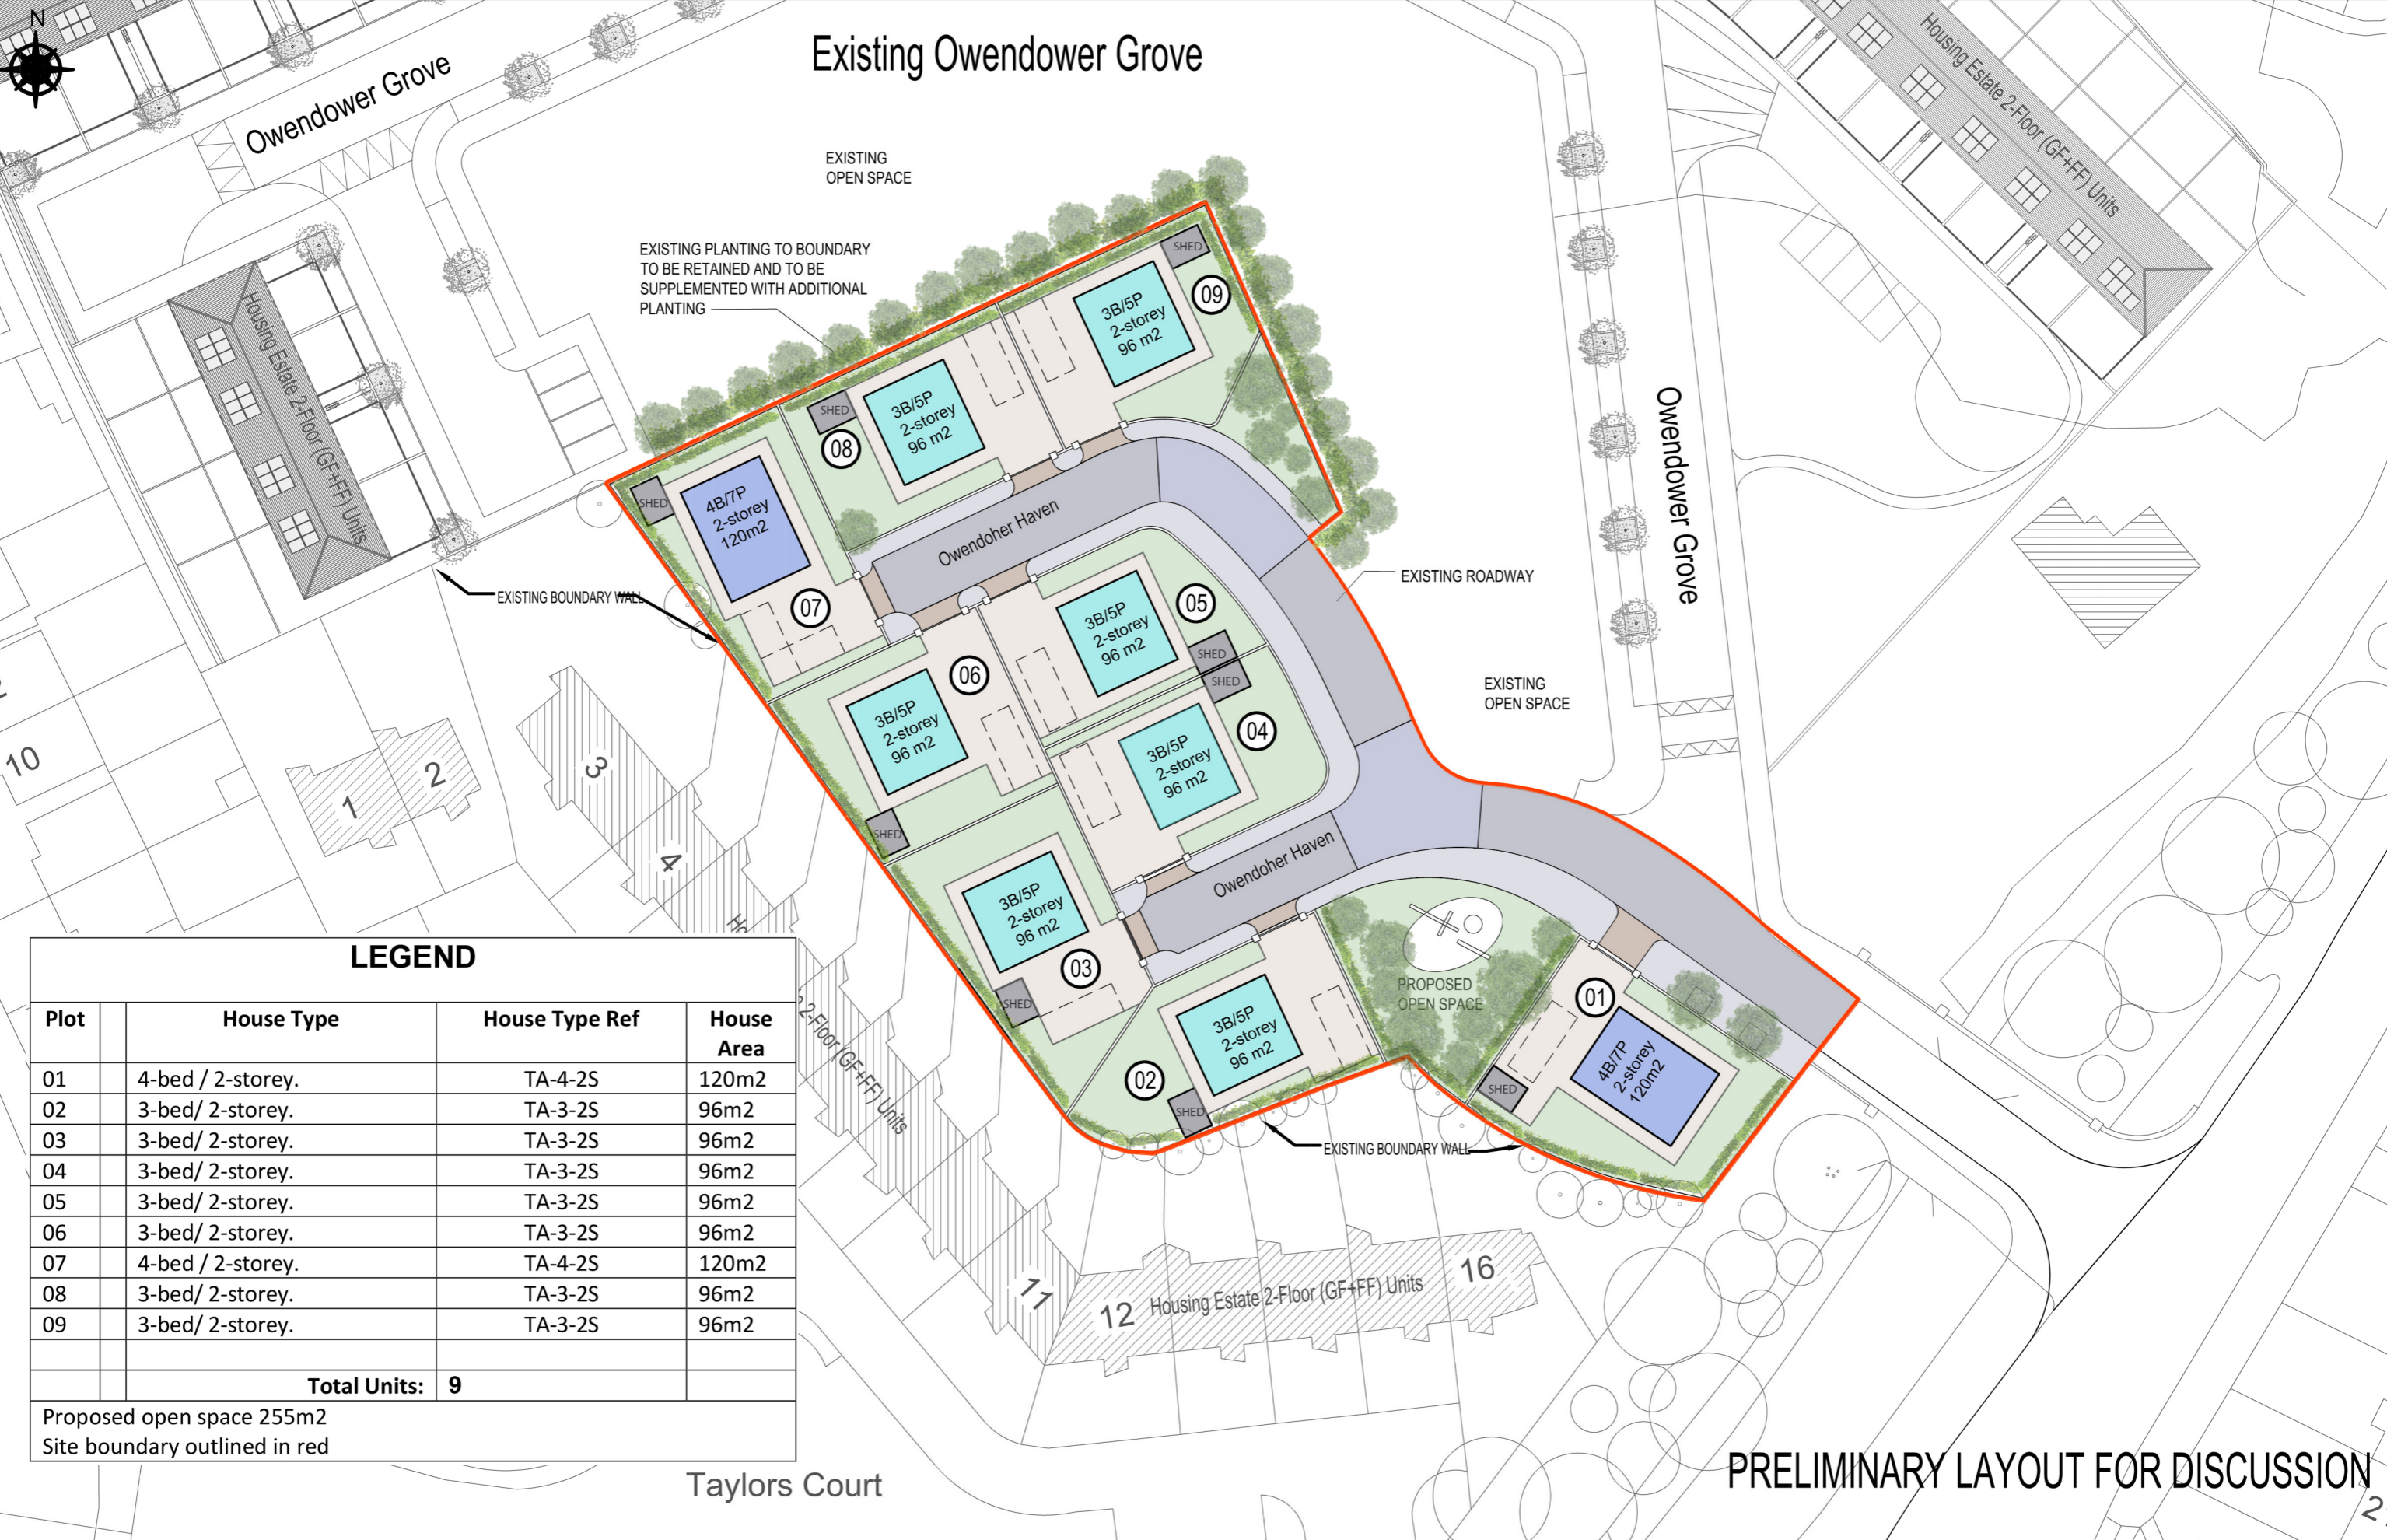

## LEGEND

Plot	House Type	House Type Ref	House Area
01	4-bed / 2-storey.	TA-4-2S	120m <sup>2</sup>
02	3-bed / 2-storey.	TA-3-2S	96m <sup>2</sup>
03	3-bed / 2-storey.	TA-3-2S	96m <sup>2</sup>
04	3-bed / 2-storey.	TA-3-2S	96m <sup>2</sup>
05	3-bed / 2-storey.	TA-3-2S	96m <sup>2</sup>
06	3-bed / 2-storey.	TA-3-2S	96m <sup>2</sup>
07	4-bed / 2-storey.	TA-4-2S	120m <sup>2</sup>
08	3-bed / 2-storey.	TA-3-2S	96m <sup>2</sup>
09	3-bed / 2-storey.	TA-3-2S	96m <sup>2</sup>
<b>Total Units: 9</b>			
Proposed open space 255m <sup>2</sup> Site boundary outlined in red			

PRELIMINARY LAYOUT FOR DISCUSSION

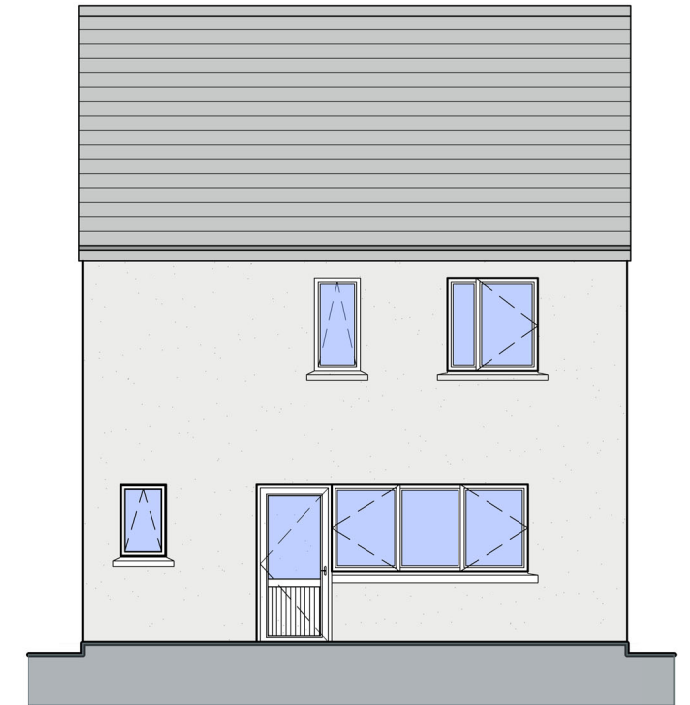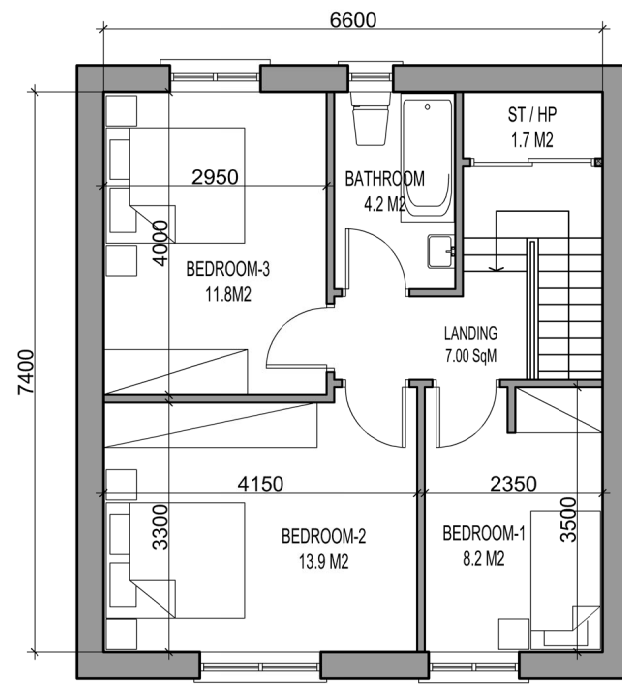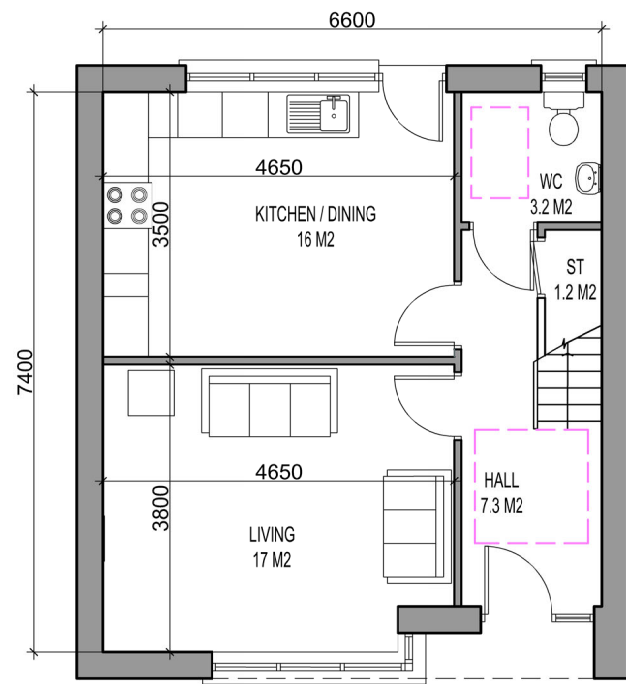



Ground Floor Plan

House Type: TA-3-2S: 3-bed / 2-storey. 96m<sup>2</sup>

Front Elevation

Rear Elevation

PRELIMINARY HOUSE TYPE DRAWINGS FOR DISCUSSION  
FENESTRATION MAY VARY DEPENDING ON SITING AND  
ORIENTATION OF INDIVIDUAL DWELLINGS

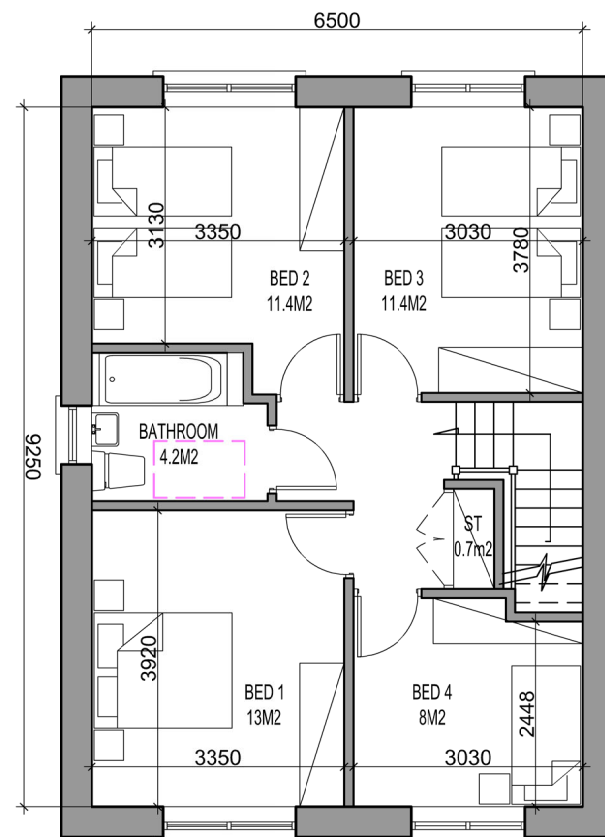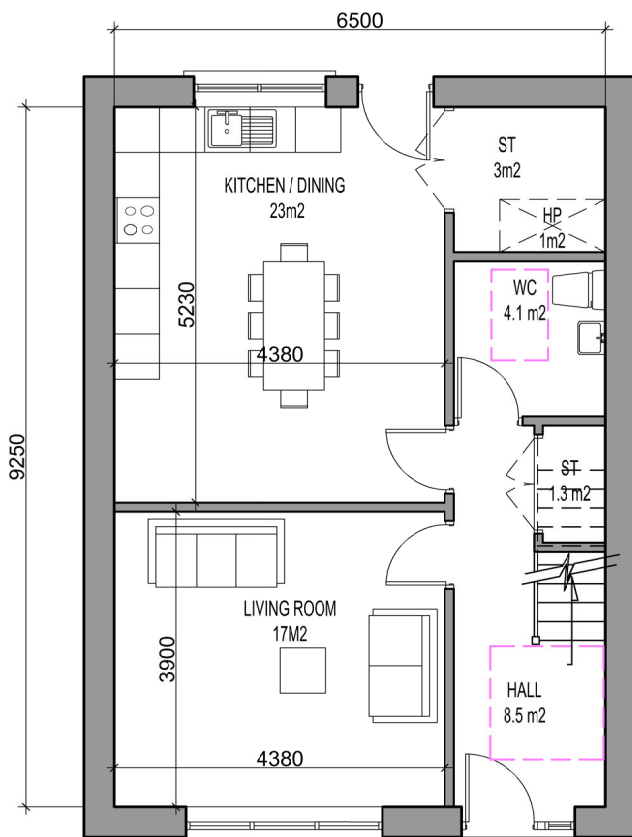

Ground Floor Plan

House Type: TA-4-2S: 4-bed / 2-storey - 120m<sup>2</sup>

First Floor Plan

Front Elevation

Rear Elevation

No.	DATE	REVISION

SCALE:- 1:100
DATE:- OCT 2022
DRAWN:- SS / PH

PROJECT TITLE: PROPOSED TRAVELLER INFILL HOUSING AT OWENDOHER, RATHFARNAM, DUBLIN 16.
DRAWING TITLE: PROPOSED HOUSE TYPES
SENIOR ARCHITECT: C. HARTE
PROJECT ARCHITECT: P. HARRINGTON

DRAWING NO: <b>19006-SK-02</b>
-----------------------------------