




GRANGE CASTLE BUSINESS PARK

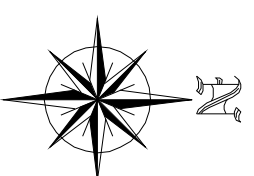

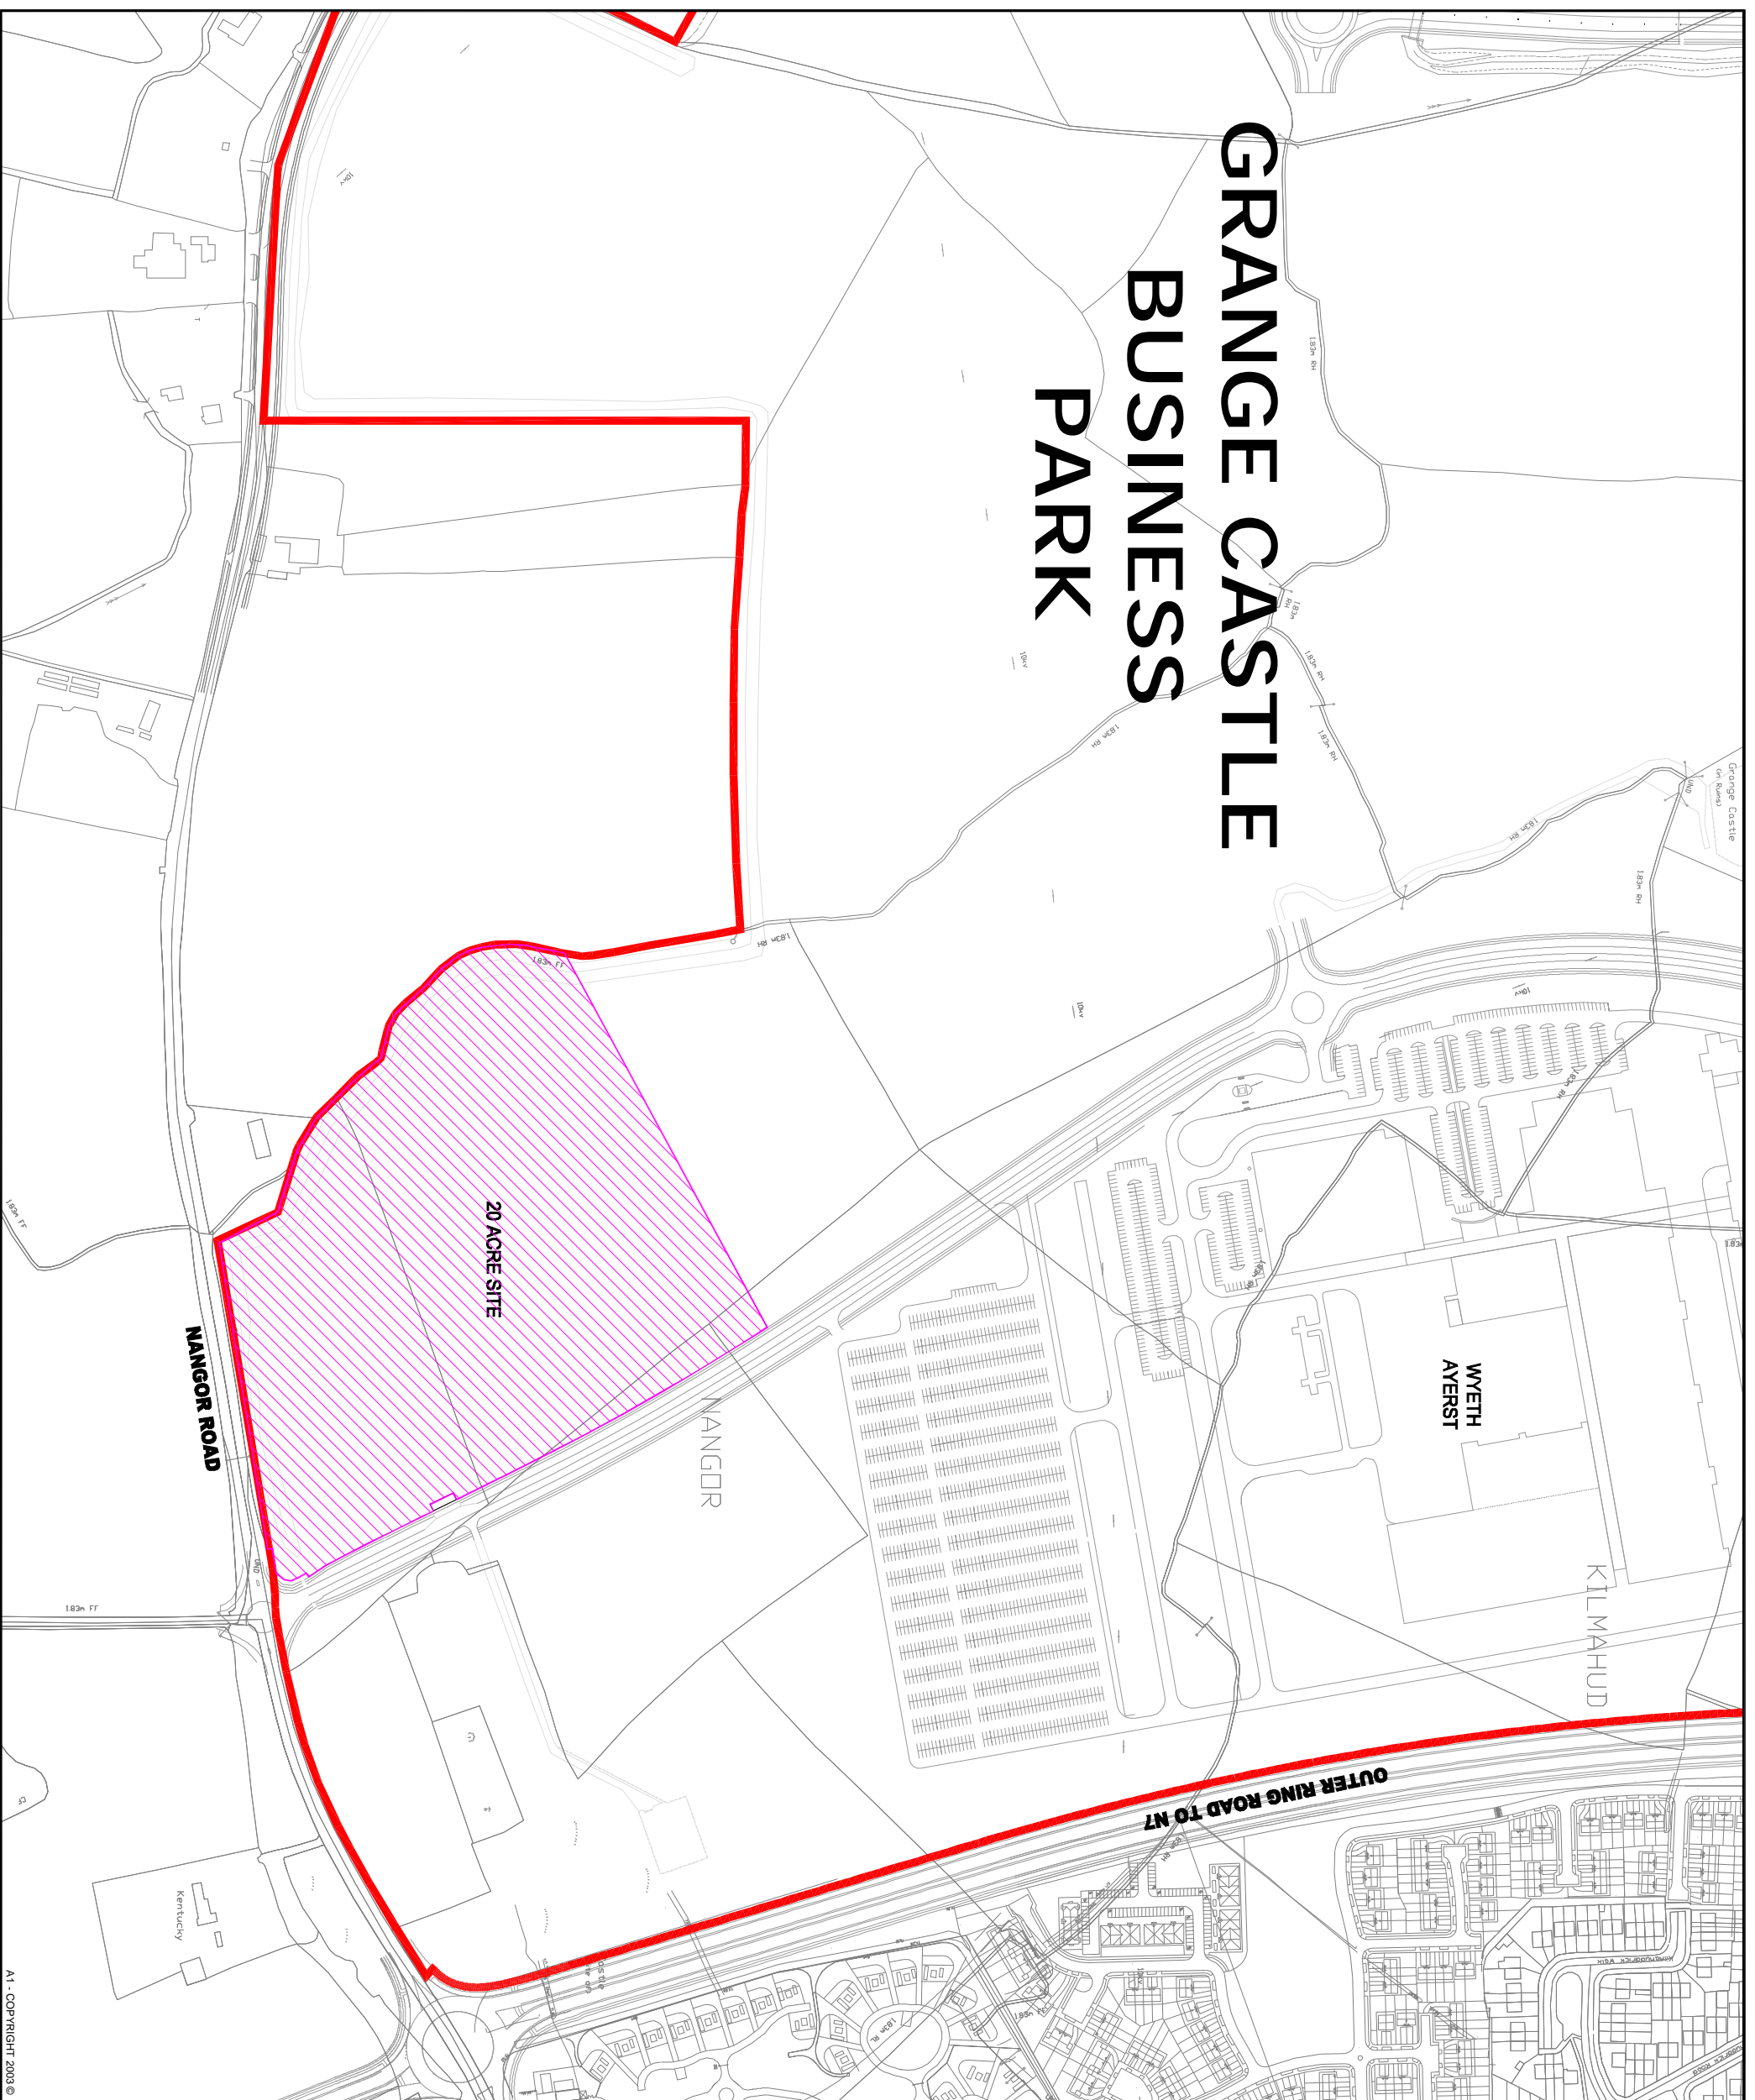

 Drawing Status
**PRELIMINARY
DISCUSSION
PURPOSES**
 Date 29th January 2007
 Issued By
 CSEA



CLIFTON SCANNELL EMERSON ASSOCIATES
 Consulting Engineers
 10th Floor, Commercial Park, Whitecross, St. James's Gate,
 Dublin 1, Ireland. Tel: 01 274 8888 Fax: 01 274 8899 Email: info@csesa.ie

Revision	Description	Issue	Date

Author:	South Dublin County Council
Client:	South Dublin County Council
Project:	Grange Castle Business Park Proposed Disposal to Gillead 20 Acre Site Wyeth Road
Dwg. Title:	20 Acre Site Wyeth Road
Drawn By:	RG
Checked By:	PF
Date:	Jan '07
Scale:	1:2000
Dwg. No.:	02_028A_930-A