


New kerb lines (Kerbs are 125mm high from road surface)

Reconstruct footpath (2m wide), dish driveways

▪ Gully

Gullies to be connected to existing surface water drainage on Hillsbrook Avenue.

▪ Eircom pole to be moved.

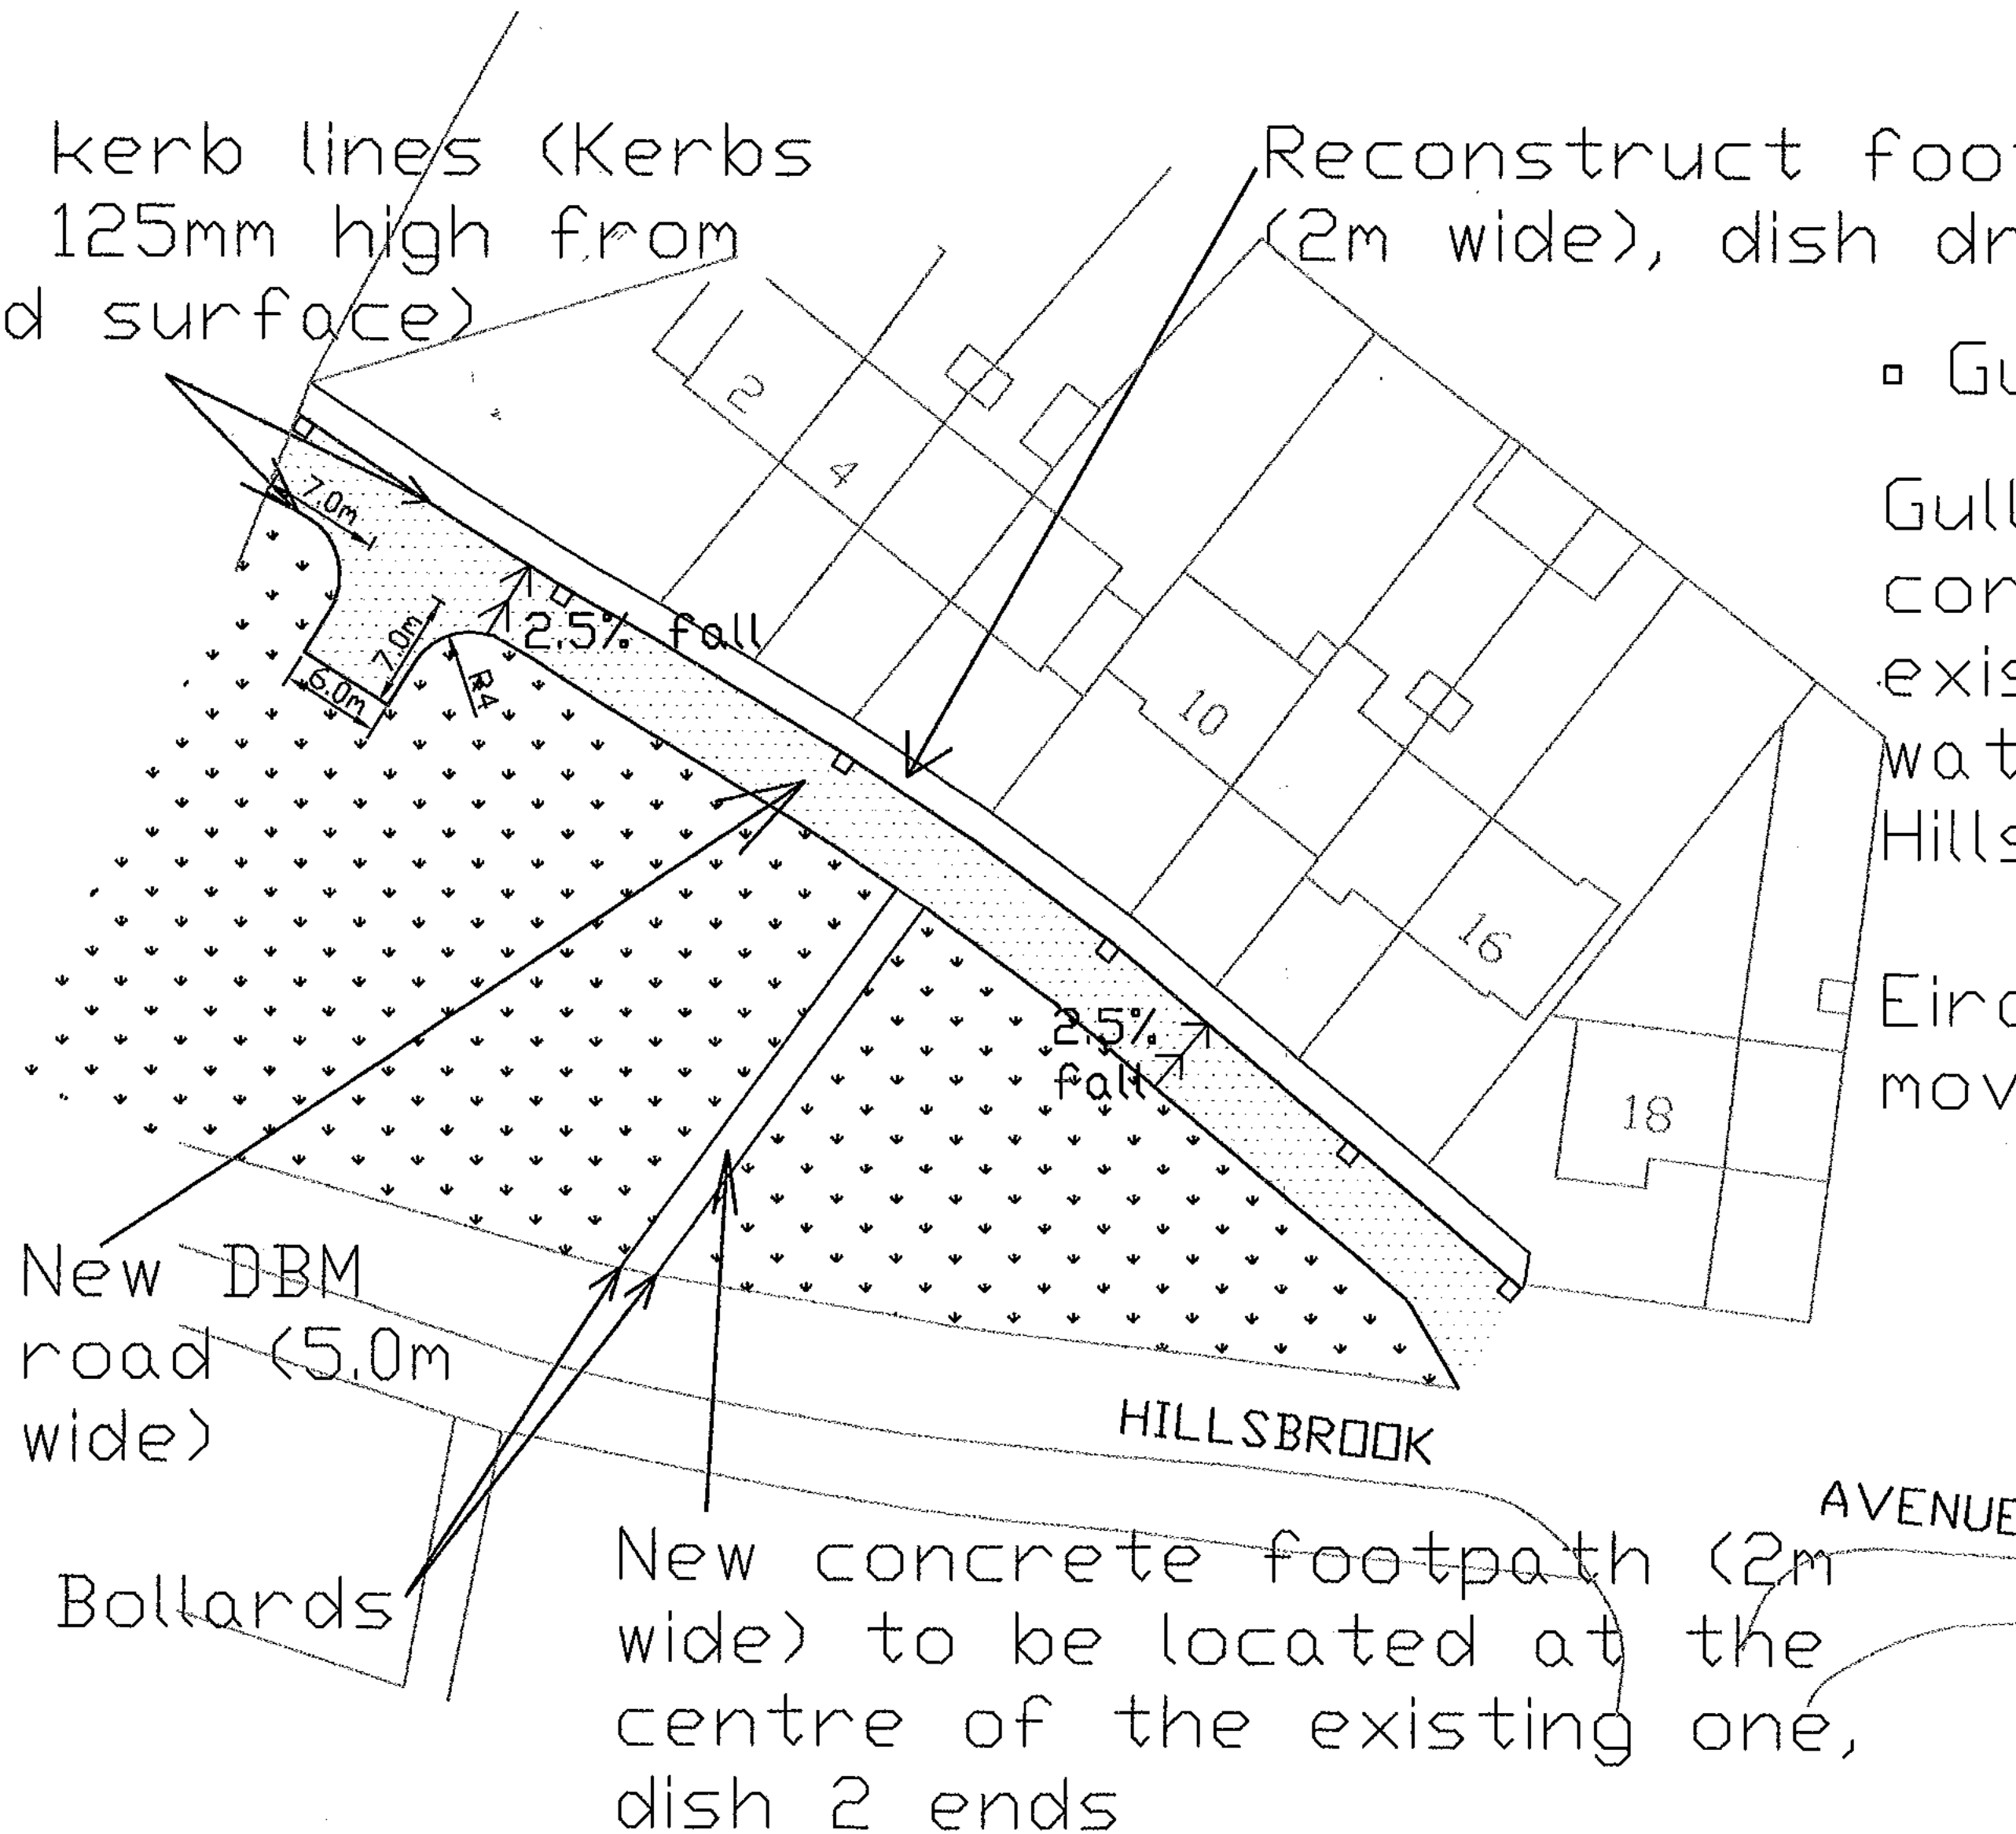

New DBM road (5.0m wide)

Bollards

New concrete footpath (2m wide) to be located at the centre of the existing one, dish 2 ends

REV.	DESCRIPTION	DATE

COMHAILLE CHONTAE ÁTHA CIATH THIRAS	
SOUTH DUBLIN COUNTY COUNCIL	
ROADS DEPARTMENT	
	P.O. COFFEY B.E., C.Eng., F.I.E.I. DIRECTOR OF TRANSPORTATION AND COUNTY ENGINEER
	J.P. McLOUGHLIN B.E., C.Eng., F.I.E.I. SENIOR ENGINEER ROAD DESIGN

ONE Hillsbrook Avenue Perrystown
--

DRAWN ST	CHECKED MG
SCALE 1:500	FILE NAME Hillsbrook Ave.
DATE 07-03-07	REV. No. 07 / HBL / 01