


Templeogue Village Public Car Park Phase II

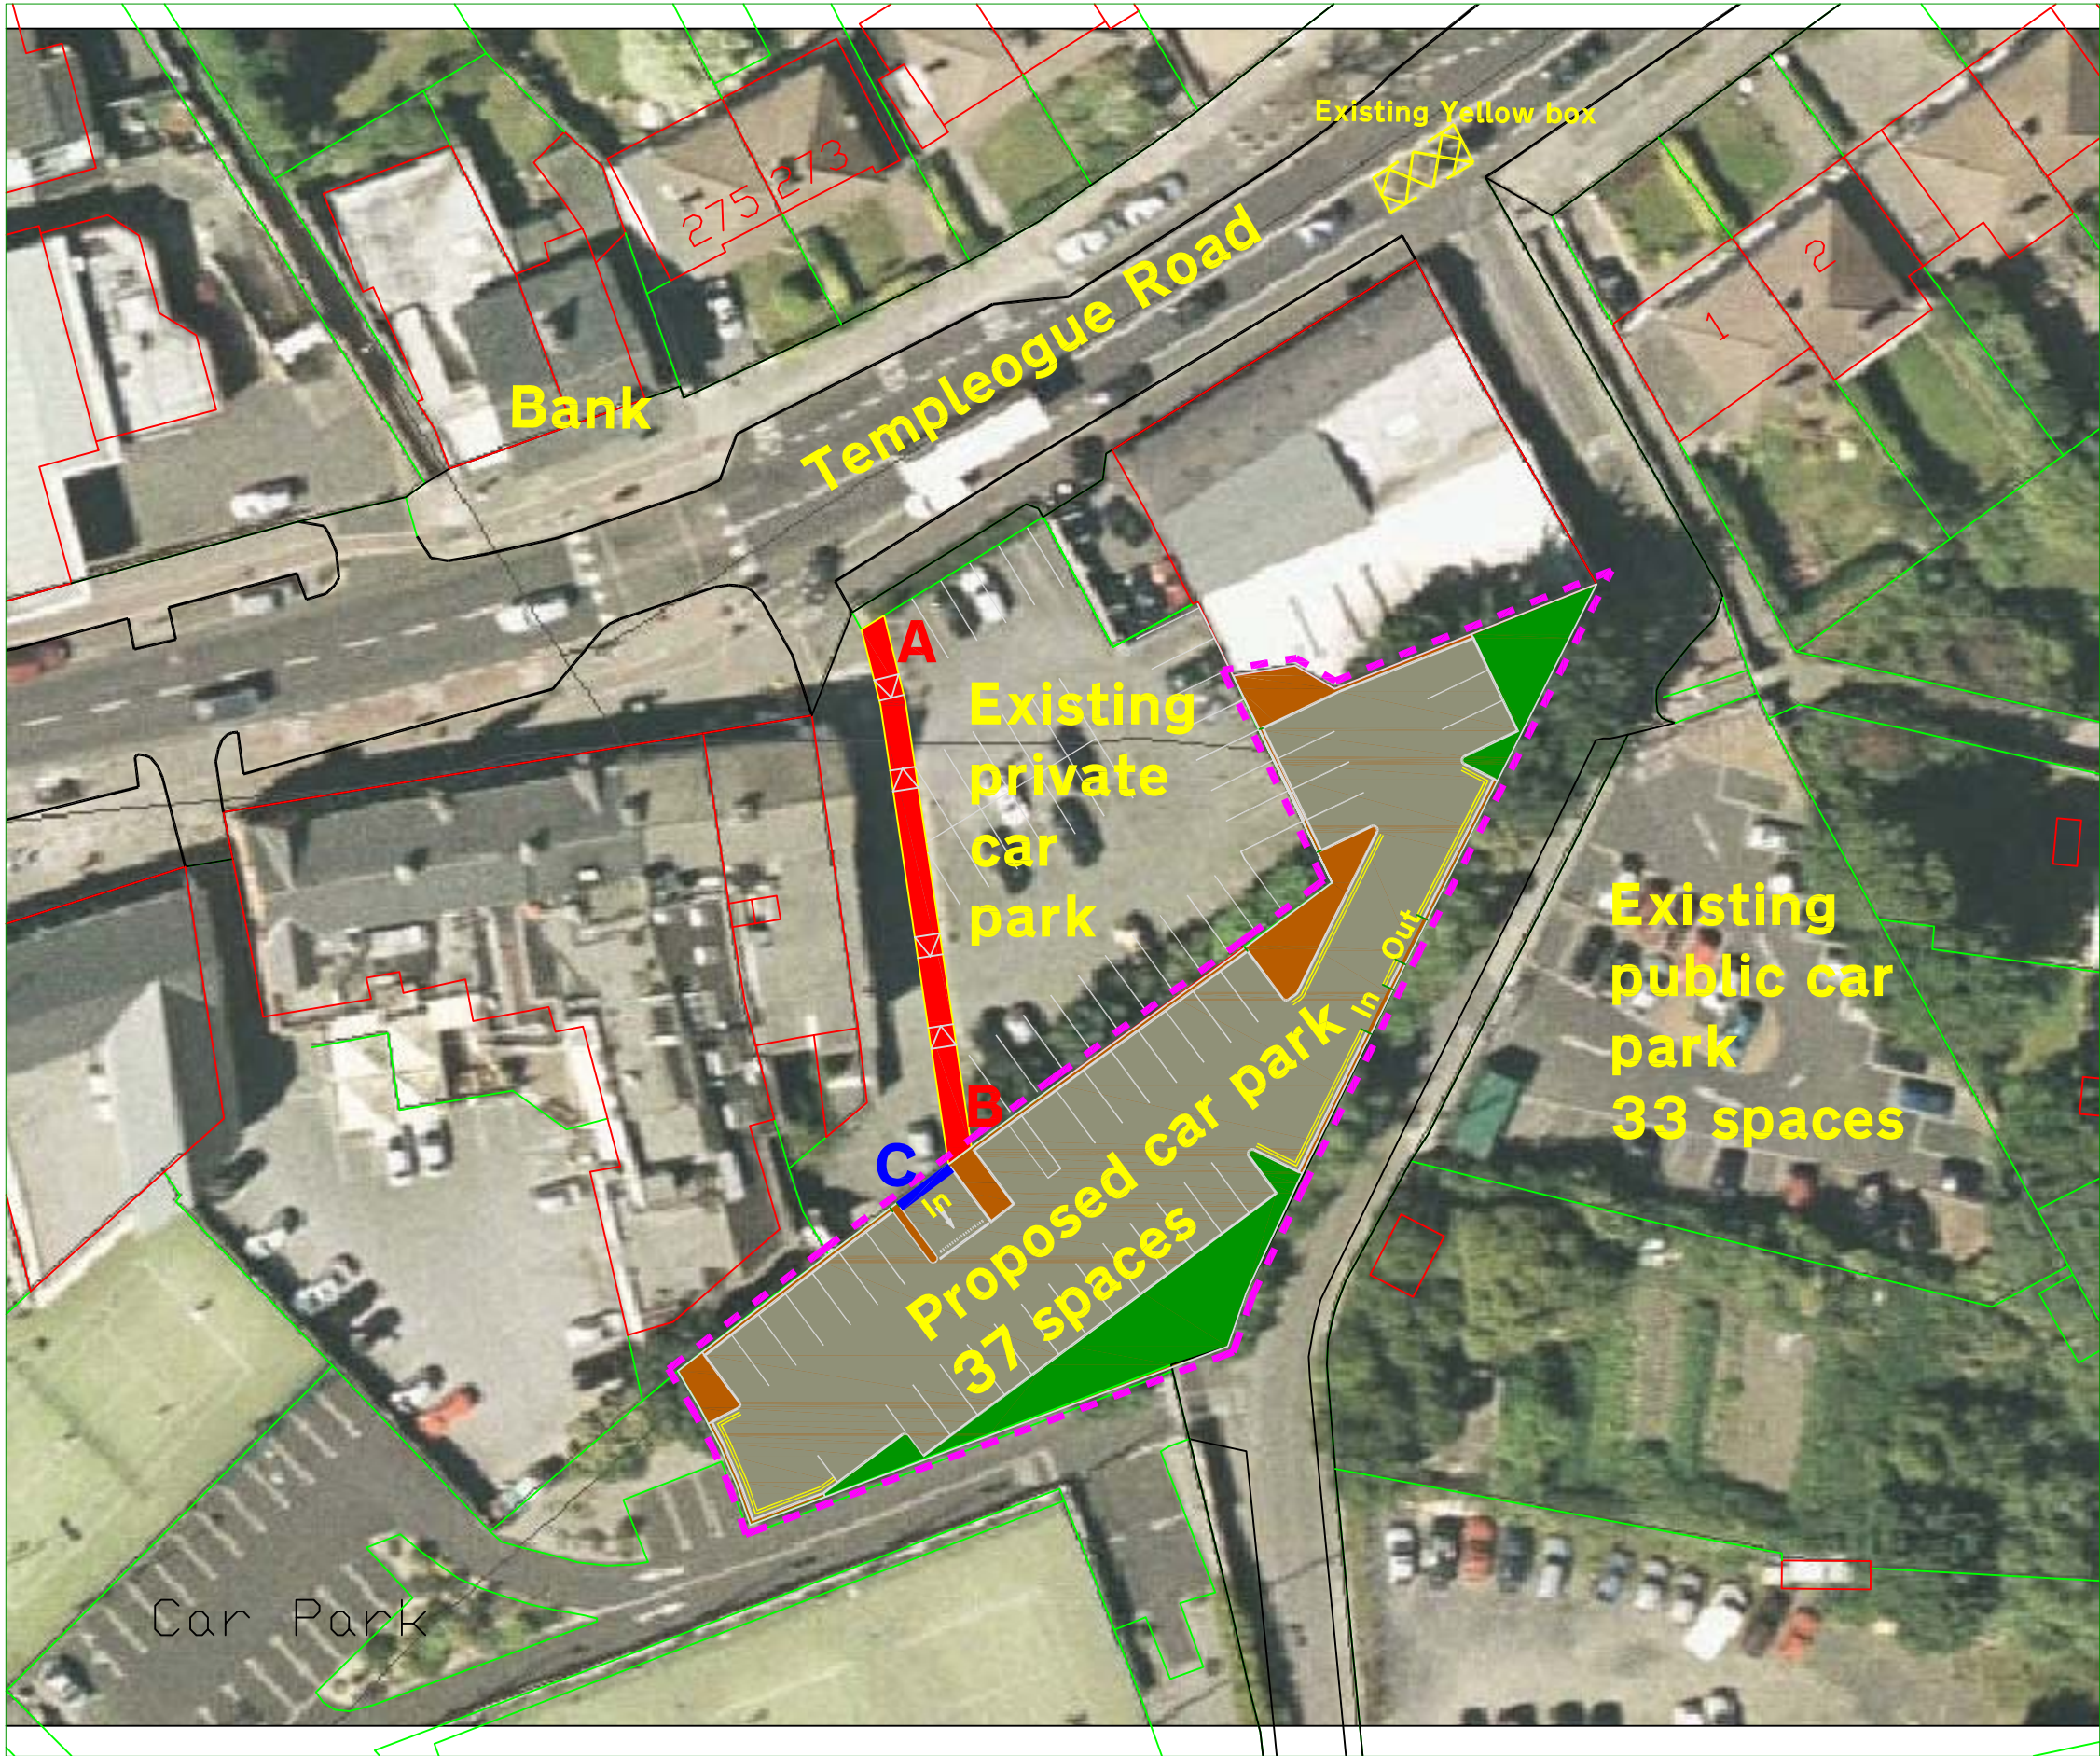

County Engineer: F. Coffey B.E. C.Eng. F.I.E.I. Senior Engineer: M. O'Keeffe B.E. C.Eng. Euring. F.I.E.I.

TITLE:
Templeogue Village
Public Car Park Phase II

DRAWN <i>A.O'M</i>	CHECKED
SCALE NTS	DRG No. AOM/TE/07/01
DATE 30/5/2007	