


SCALE 1:1000




SCALE 1:250

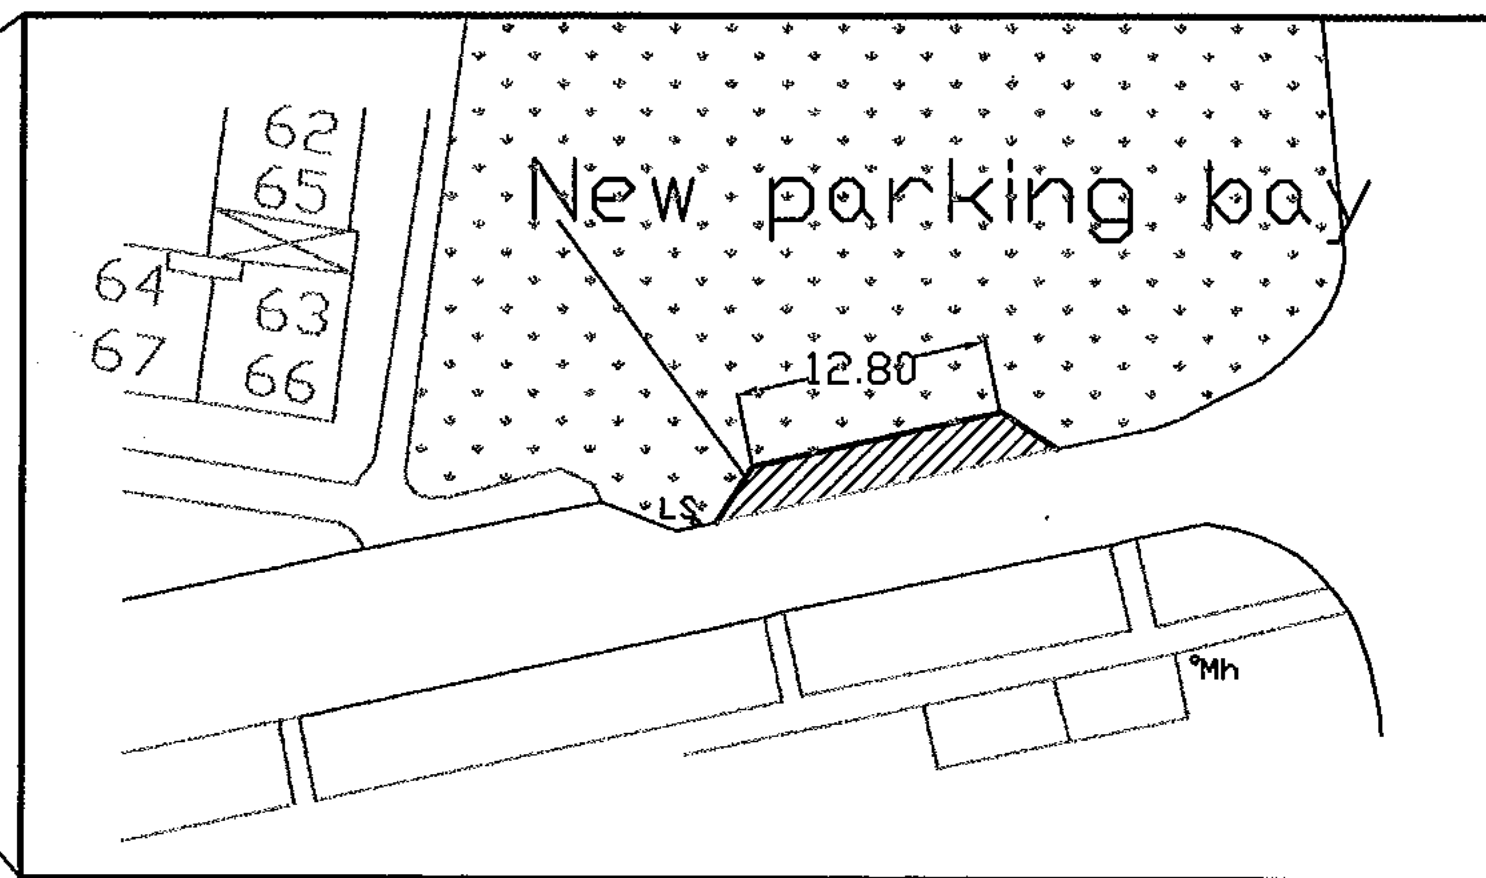


NOTE:

1. New kerbs (125mm high from road) are shown by black bold lines.
2. All dimensions are in meters.

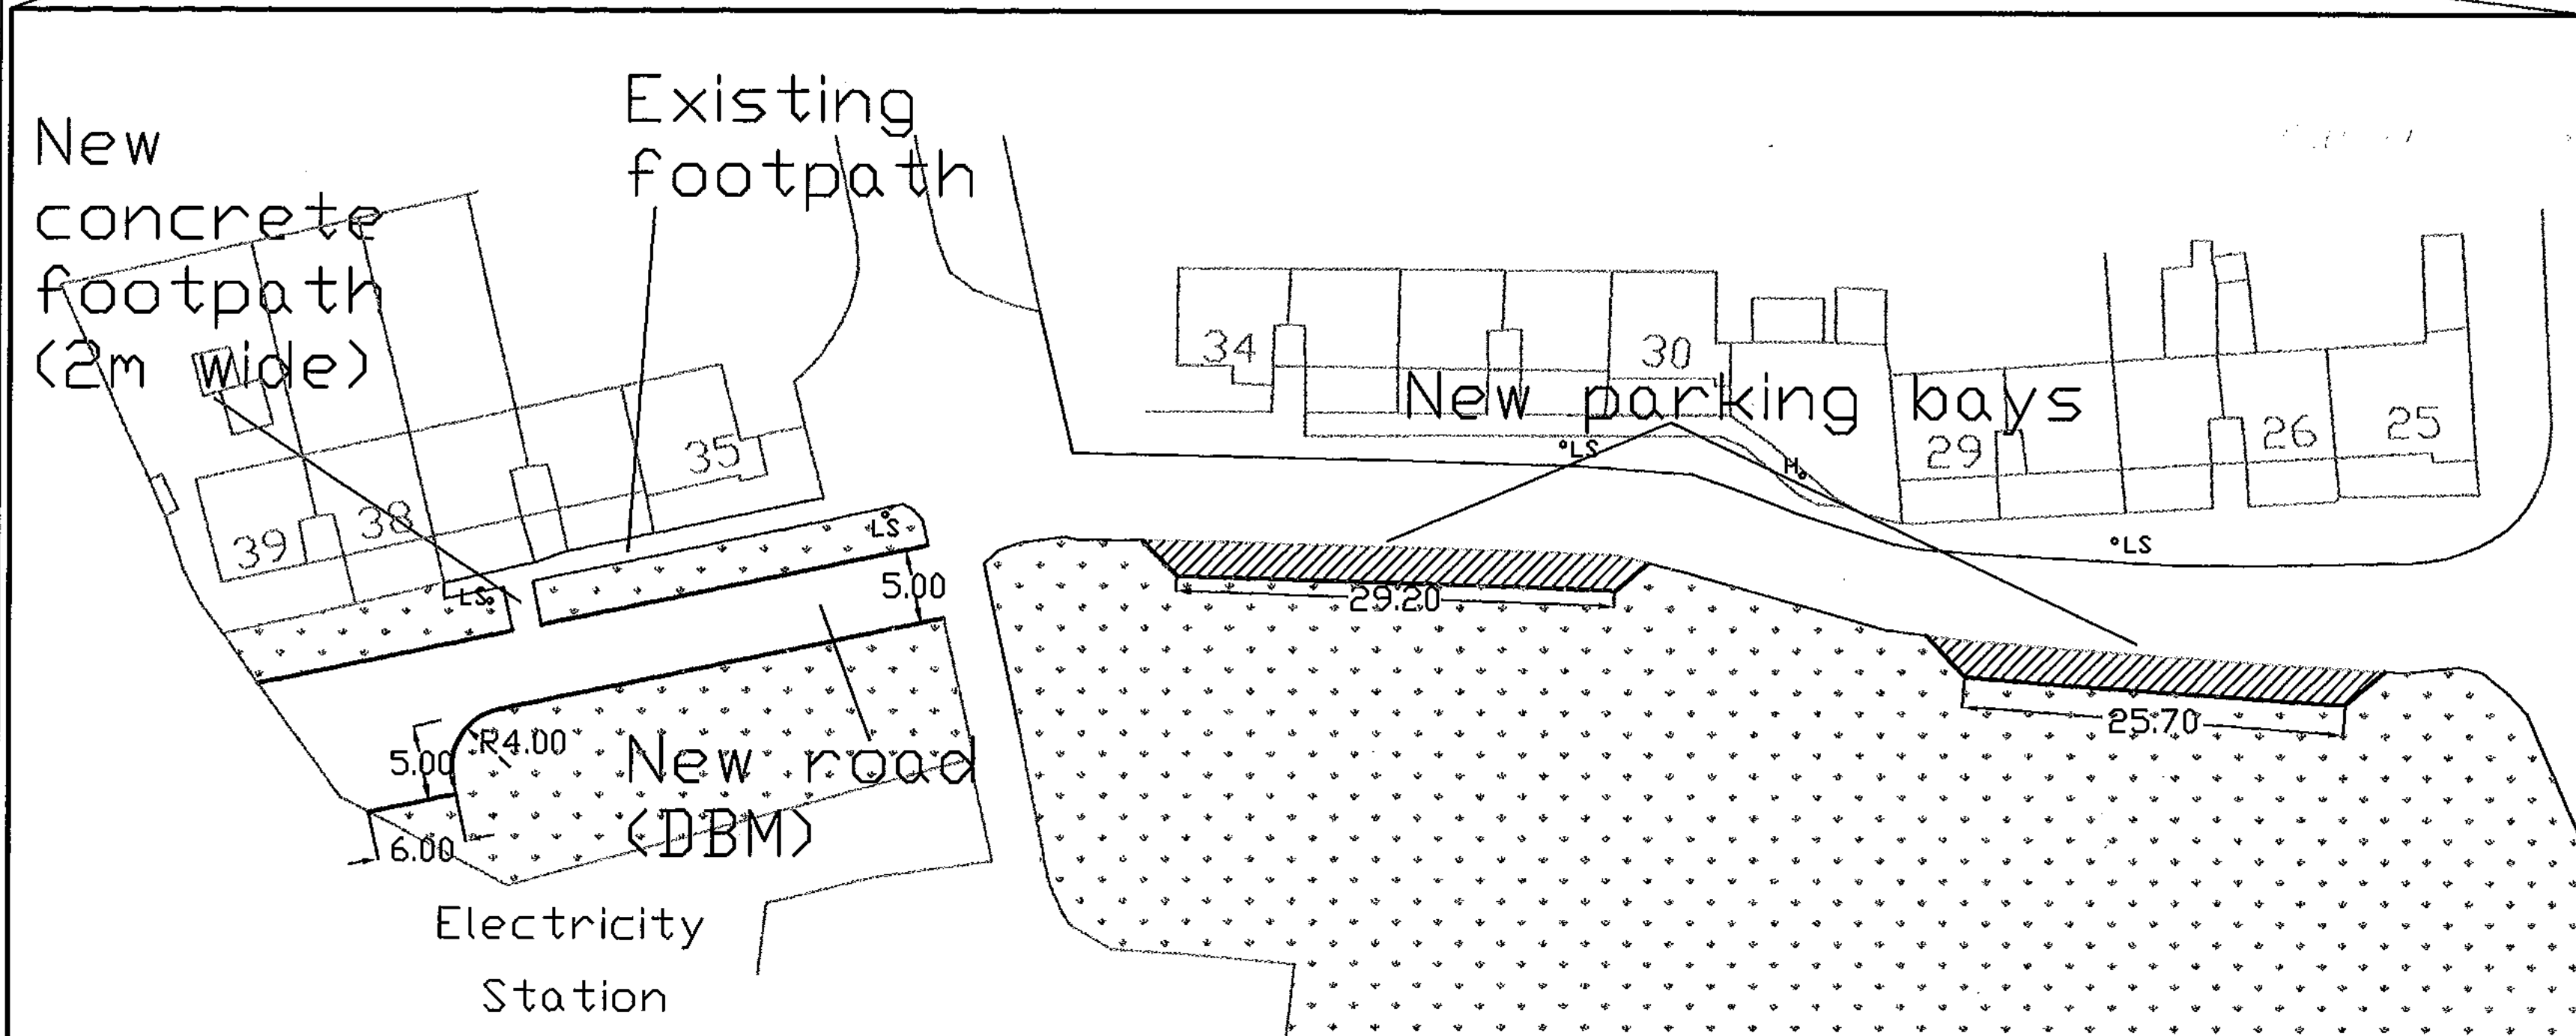

SCALE 1:250

NO.	REVISION	DATE
<b>CORPORATION OF SOUTH DUBLIN COUNTY COUNCIL</b> <b>ROADS DEPARTMENT</b>		
		
<b>P.G. COFFEY B.E., C.Eng., F.R.E.I.</b> DIRECTOR OF TRANSPORTATION AND COUNTY ENGINEER		
<b>J.P. McLAUGHLIN B.E., C.Eng., F.R.E.I.</b> SENIOR ENGINEER ROAD DESIGN		
<b>Perass Brothers Park</b> Area 3		
DATE	BY	CHECKED
21-8-07	ST	LAG
FILE NO.	PROJECT NO.	
	Perass Brothers Park Area 3	
DATE	BY	
21-8-07	ST/PAWS/01	