



aerial view from southeast

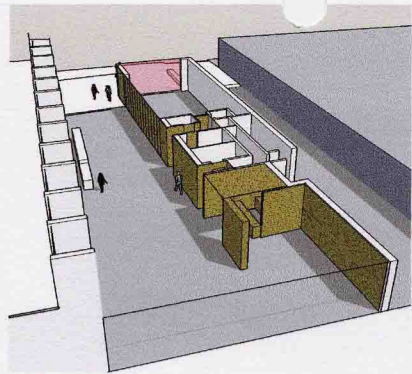


timber element




southern entry

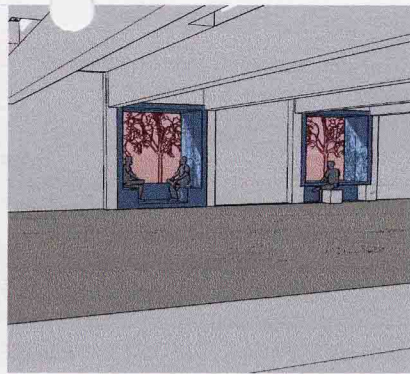


study spaces

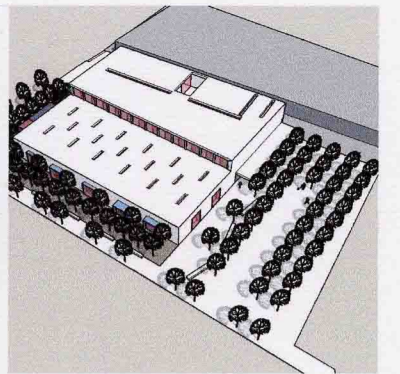


aerial view from southwest

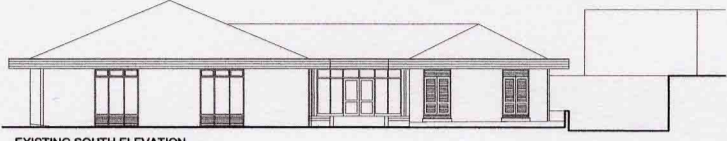


EXISTING SOUTH ELEVATION

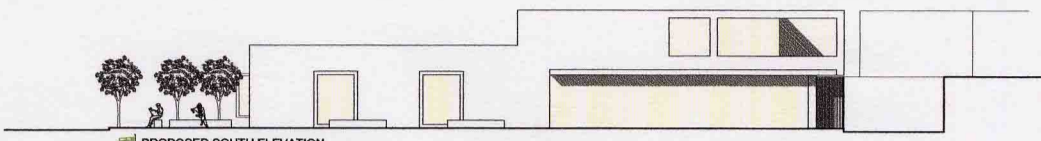


PROPOSED SOUTH ELEVATION

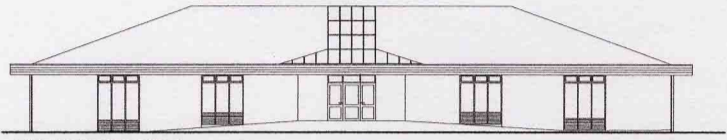

EXISTING WEST ELEVATION

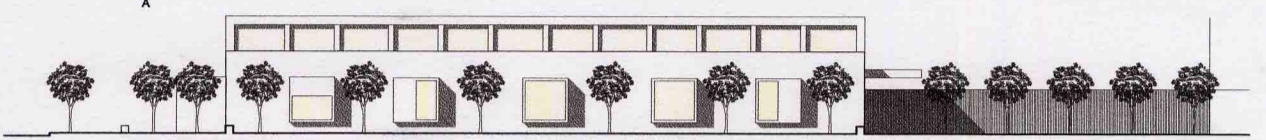


PROPOSED WEST ELEVATION

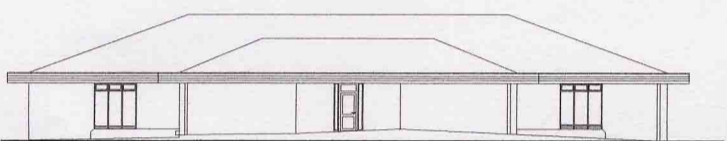


EXISTING EAST ELEVATION





EAST ELEVATION

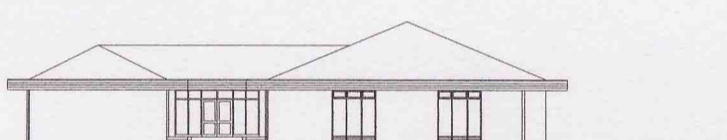

EXISTING NORTH ELEVATION

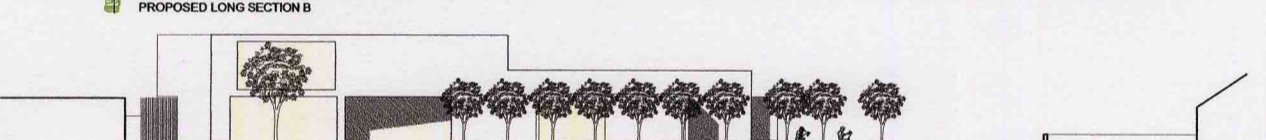

PROPOSED NORTH ELEVATION

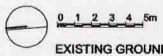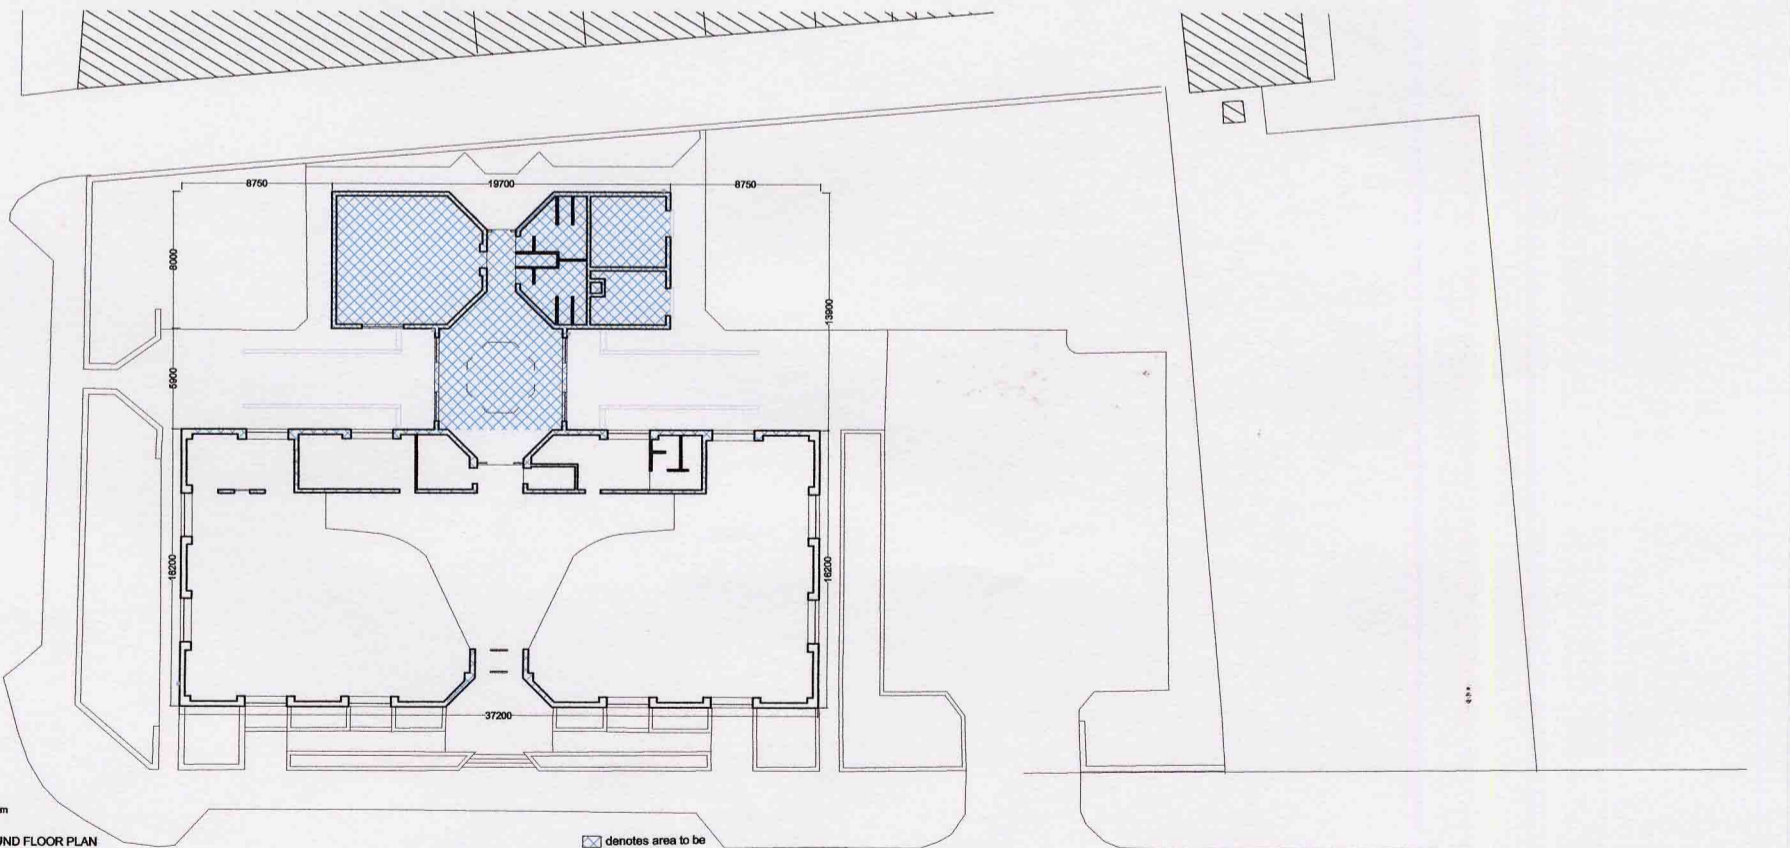

EXISTING GROUND FLOOR PLAN

denotes area to be demolished

library

