




COMHAIRLE CHONTAE ATHA CLIATH THEAS  
SOUTH DUBLIN COUNTY COUNCIL

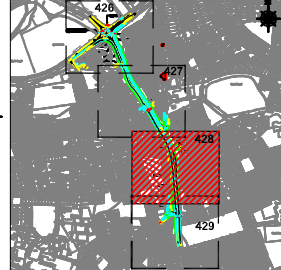

KEY PLAN LAYOUT


**GENERAL NOTES:**  
 ALL LEVELS TO MALIN HEAD O.S. DATUM.  
 THIS DRAWING IS PRODUCED TO MATCH THE O.S. NATIONAL GRID. (NOT IRENET NATIONAL GRID)  
 THIS DRAWING IS FOR INFORMATION ONLY, WHILE EVERY EFFORT HAS BEEN MADE TO ENSURE THAT THE ITEMS/SERVICES SHOWN ARE IN THE POSITIONS INDICATED ON THIS DRAWING, NO RESPONSIBILITY CAN BE TAKEN FOR DAMAGE OR INJURY CAUSED WHILE WORKING AT OR NEAR THE ITEMS/SERVICES.  
 WORK SHOULD PROCEED WITH EXTREME CARE AT ALL TIMES.  
 THIS DRAWING IS BELIEVED TO BE UP TO DATE AT THE TIME OF PRODUCTION. FURTHER SERVICES MAY HAVE BEEN ADDED SUBSEQUENT TO ISSUING OF DRAWINGS.  
 USERS SHOULD OPERATE ON THE BASIS THAT SERVICES MAY HAVE BEEN ADDED WITHOUT RECORD.  
 MAIN CONTRACTORS MUST CONFIRM LOCATION OF ALL EXISTING SERVICES WITH ALL UTILITY COMPANIES PRIOR TO EXCAVATION IN ANY LOCATION.

	Drawing Status	FOR INFORMATION ONLY
	Date	
	Issued By	CSEA

Revision	Description	Date

**CLIFTON SCANNELL EMERSON ASSOCIATES**  
 Consulting Engineers  
 South Lodge, Southwood Ave, Woodmat, St. Dunns, Ireland.  
 Tel: +353 01 293 9000 Fax: +353 01 293 9000 Email: info@csa.ie

Architect	-		
Client	SOUTH DUBLIN COUNTY COUNCIL		
Project	PROPOSED KNOCKLYON ROAD		
Project	PROPOSED WALL LAYOUT		
Drawn By	DMcE	Date	-
Checked by	IL / RG	Scale	1:500
Drawn No.	05_132_428		

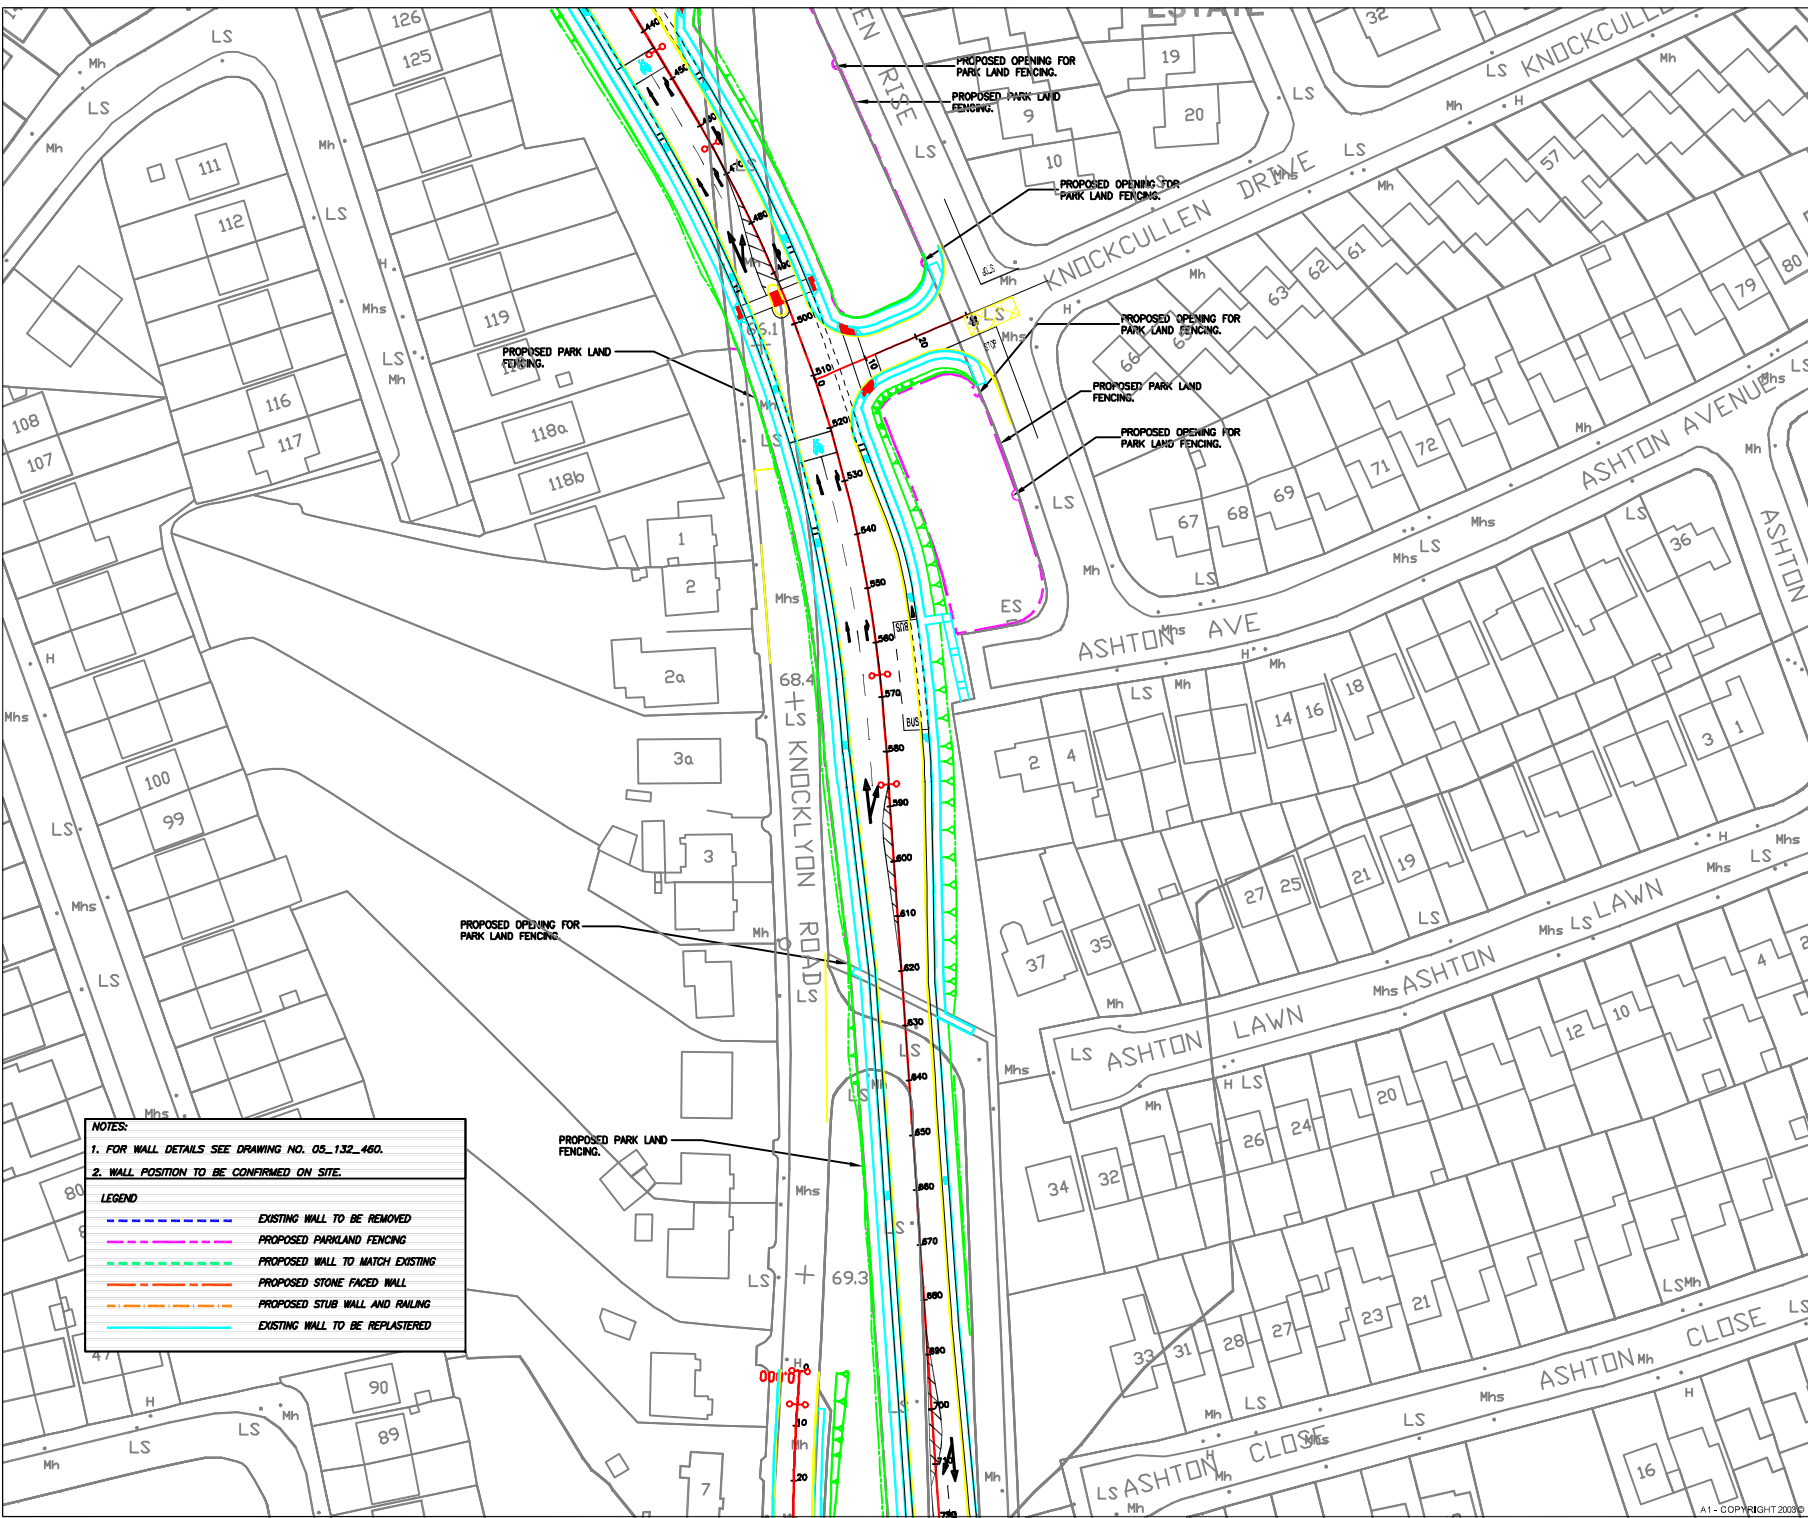

**NOTES:**  
 1. FOR WALL DETAILS SEE DRAWING NO. 05\_132\_460.  
 2. WALL POSITION TO BE CONFIRMED ON SITE.

**LEGEND**

	EXISTING WALL TO BE REMOVED
	PROPOSED PARKLAND FENCING
	PROPOSED WALL TO MATCH EXISTING
	PROPOSED STONE FACED WALL
	PROPOSED STUB WALL AND RAILING
	EXISTING WALL TO BE REPLASTERED