

Plan (as existing) Scale 1:100

Existing houses on Kilcronan Court


St. Cuthbert's Road

Grass verge

Public footpath

The location of the pedestrian access point at the end of Kilcronan Court where it joins St. Cuthbert's Road

New infill housing project

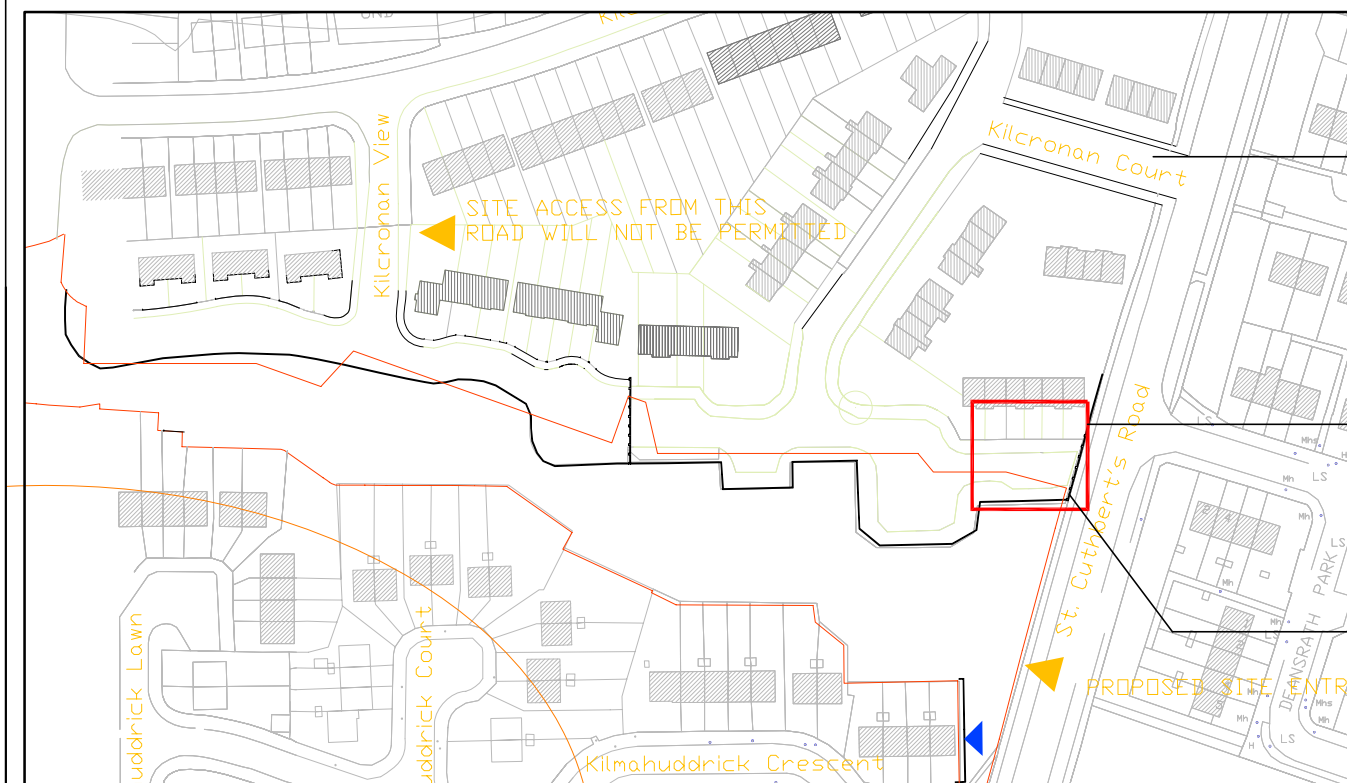

Site Location Plan - as existing

The vehicular access point to Kilcronan Court from St. Cuthbert's Road

This area is enlarged in the plan above

The pedestrian access point to Kilcronan Court from St. Cuthbert's Road



View from St Cuthbert's Road

Notes

No.	Revision	Date

South Dublin County Council

Architects' Department
County Hall, Tallaght
Dublin 24,
Tel 01-4149000



County Architect
B. Brennan, MSc, Arch., FRIAI

Senior Architect
Patrick deRoe

Project Architect
Feargal Ó Súilleabháin

Project Title:-
Kilcroan Infill Housing
Pedestrian Access Point from Kilcroan
Court to St. Cuthbert's Road

Drawing Title:-
Existing plan

Drawn:-	Scale:-	Checked:-	Date:-
FÓS	NTS		June 2008

Drawing No.	Rev.
None	