


DRAWING NO. 1

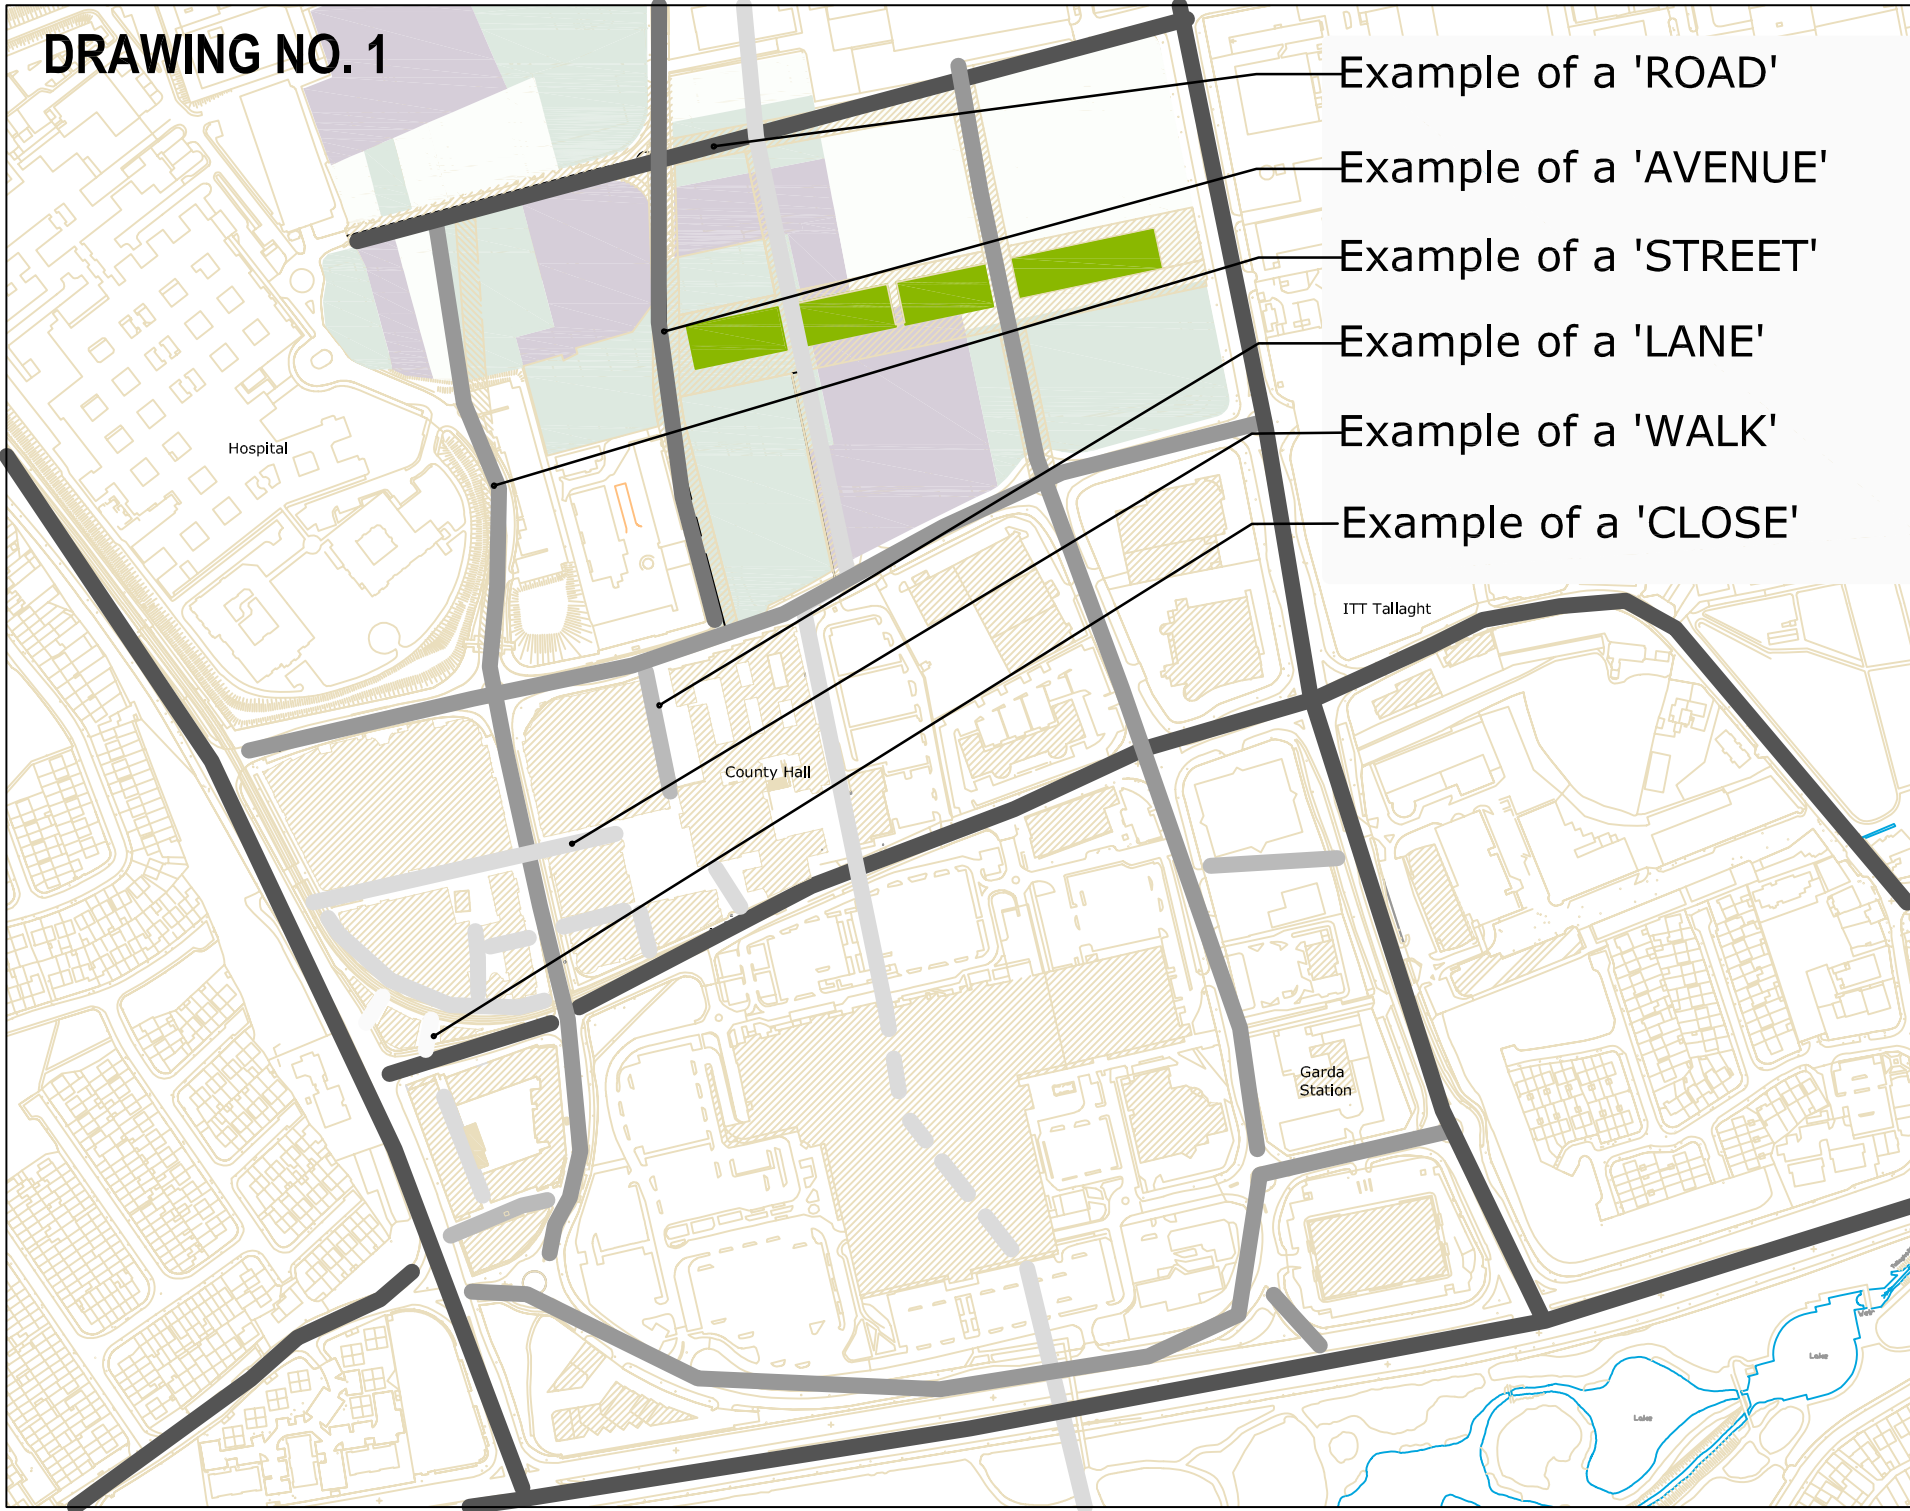

Example of a 'ROAD'

Example of a 'AVENUE'

Example of a 'STREET'

Example of a 'LANE'

Example of a 'WALK'

Example of a 'CLOSE'



DRAWING NO. 1

REPORT TO
TALLAGHT
AREA
COMMITTEE
26-01-09.

REVISION	DATE	BY

Comhairle Contae
Atha Cliath Theas
South Dublin County Council
Architects' Department,
County Hall, Tallaght,
Dublin 24.
Tel: 01 414 9000
County Architects - Eóin Conroy
B.Arch., M. Arch.Sc., FRSA

PROJECT: Tallaght Street Naming

DRAWING: DRAWING NO.1

FOR DISCUSSION

SCALE: NTS	PAPER SIZE: A4
DRAWN BY: gl	CHECKED BY: XX
DATE: XXXX	DRAWN BY: XXX
DATE OF ISSUE: JAN 2009	