


DRAWING NO. 2

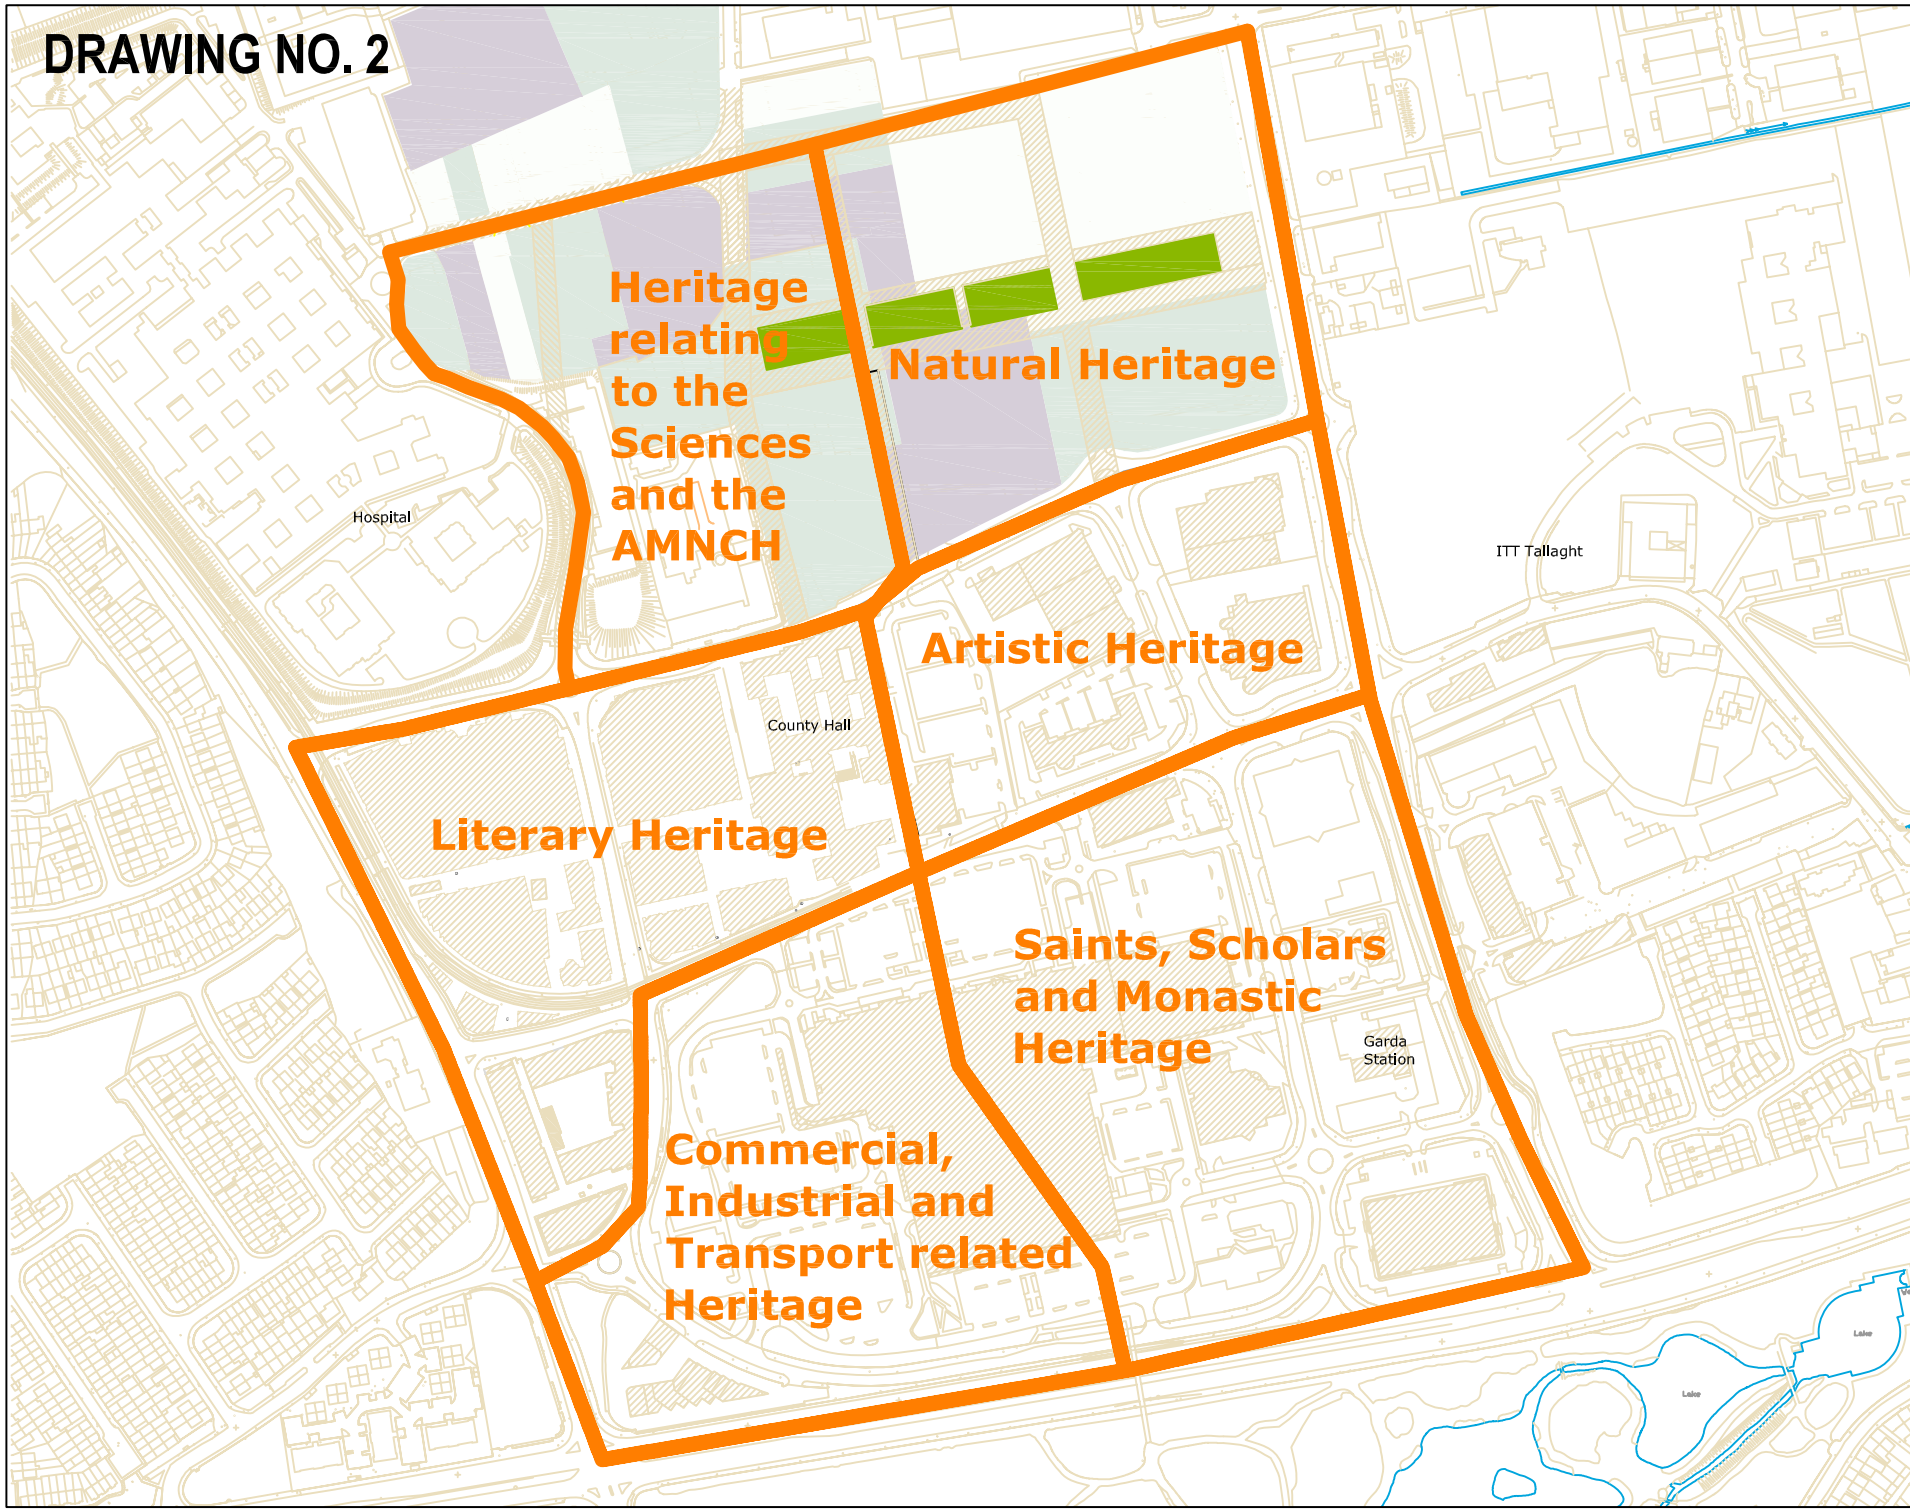

DRAWING NO. 2

Heritage Zones

**REPORT TO
TALLAGHT
AREA
COMMITTEE
26-01-09.**

REVISION	DATE	BY

**Comhairle Contae
Atha Cliath (Treas)**
 South Dublin County Council
 Architects Department,
 County Hall, Tallaght,
 Dublin 24.
 Tel: 01 414 9000
 County Offices - Glasnevin
 B. Arch., M. Arch., B. Sc., F.R.I.A.

PROJECT: **Tallaght Street Naming**

DRAWING: **DRAWING NO. 2**

FOR DISCUSSION

SCALE: NTS	PAPER SIZE: A4
DRAWN BY: gl	CHECKED BY: XX
DATE: XXXX	DRAWN BY: XXX
DATE OF ISSUE: JAN 2009	