



# DRAWING NO. 3

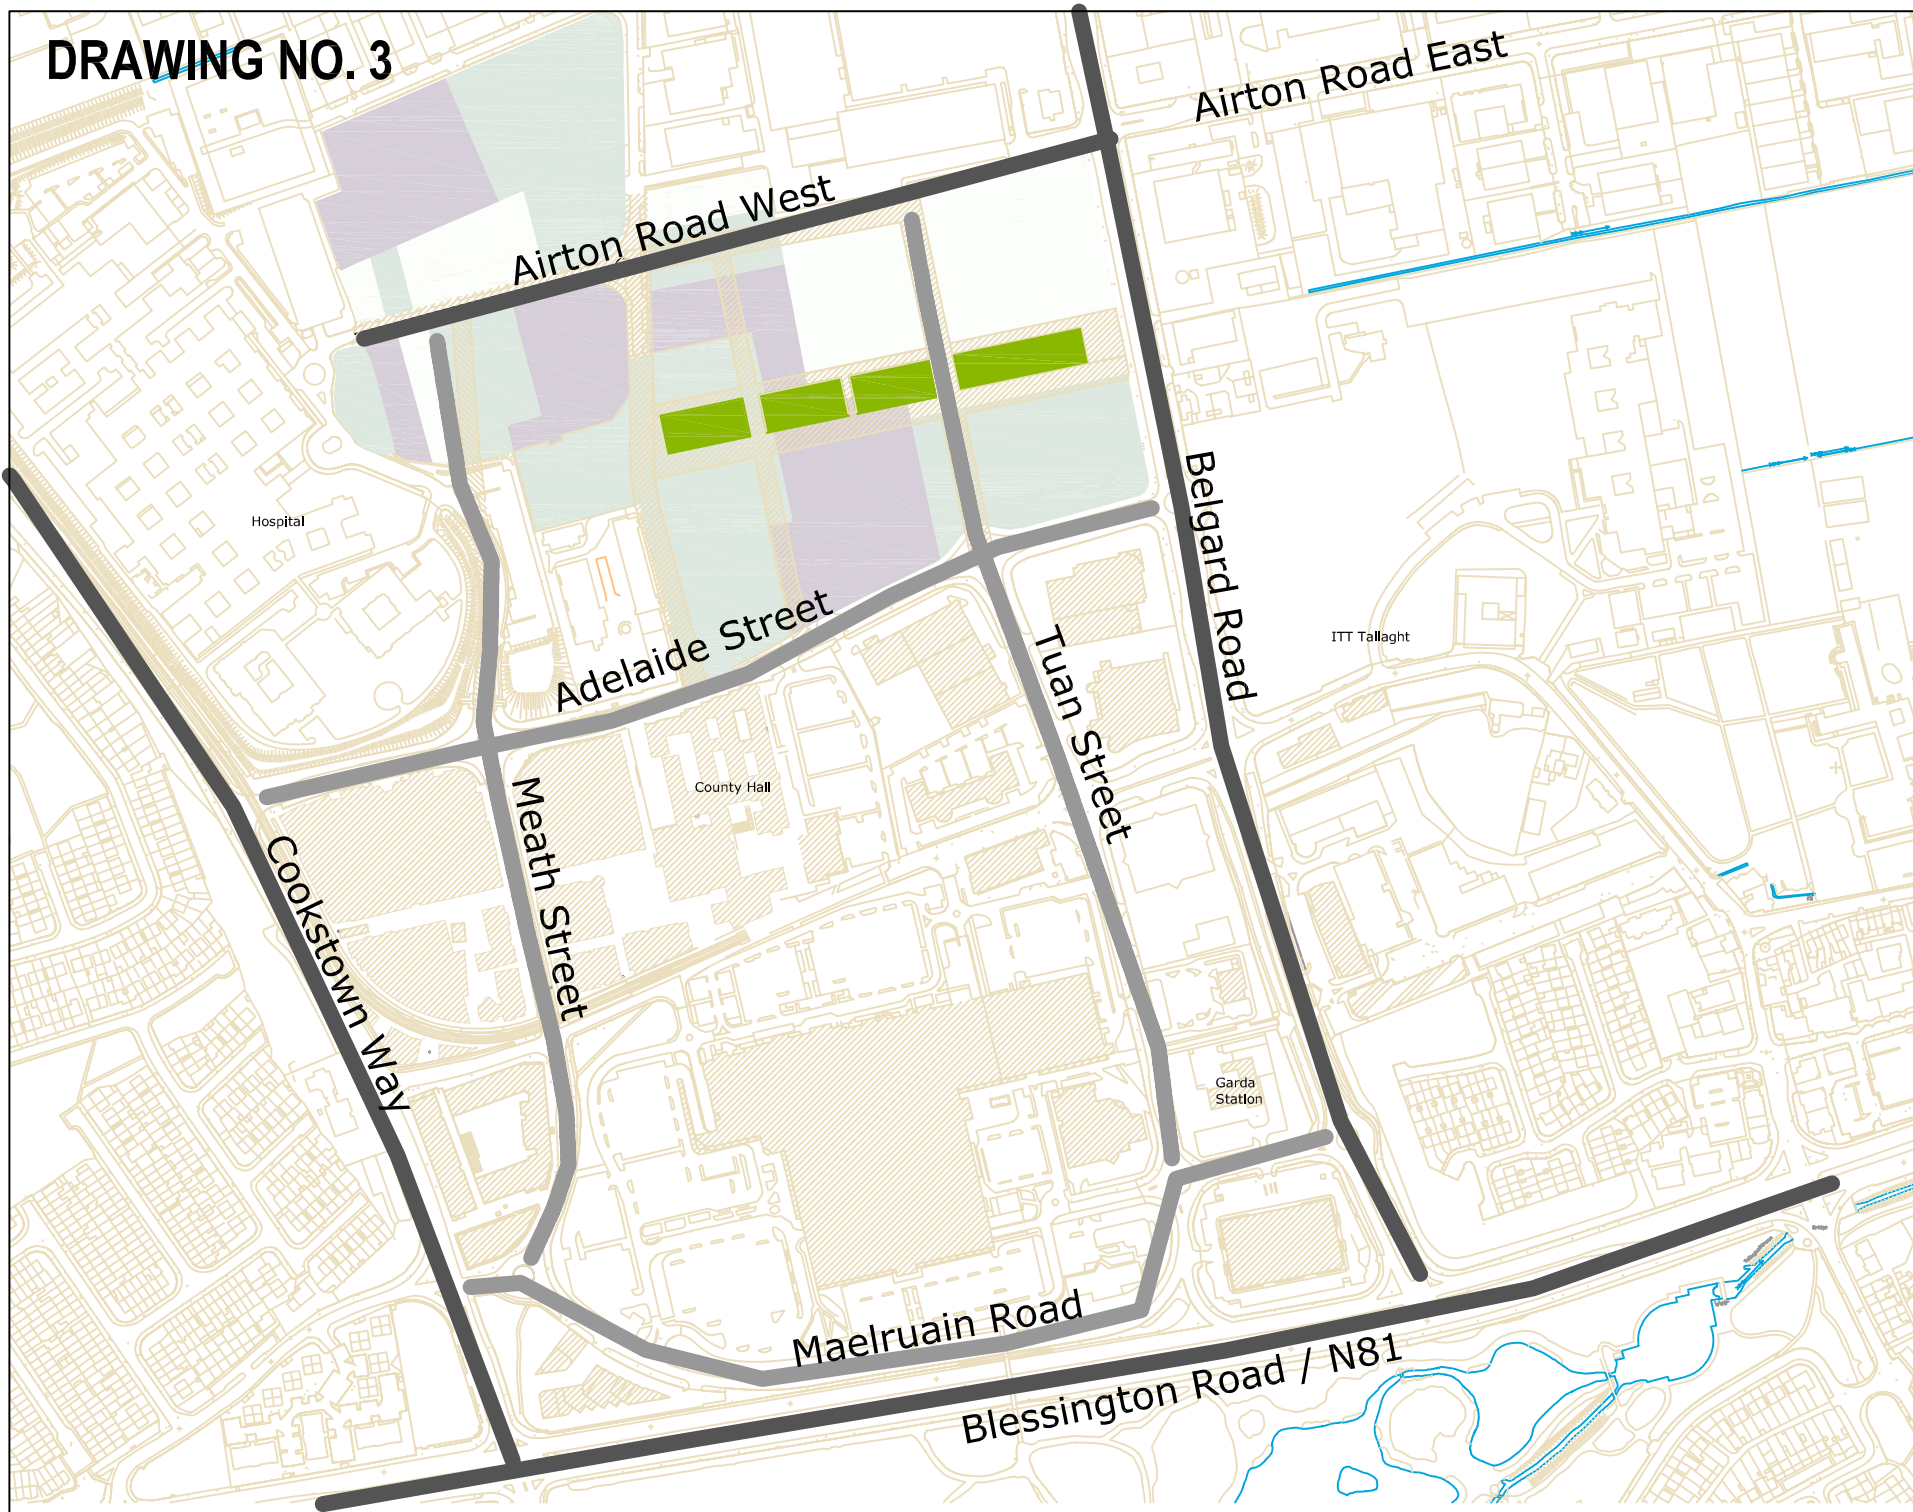




ALL DRAWINGS ARE THE PROPERTY OF THE ARCHITECTS AND WILL BE LOANED TO YOU FOR THE PROJECT ONLY. THEY ARE NOT TO BE REPRODUCED OR TRANSMITTED IN ANY FORM OR BY ANY MEANS, ELECTRONIC OR MECHANICAL, INCLUDING PHOTOCOPYING, RECORDING, OR BY ANY INFORMATION STORAGE AND RETRIEVAL SYSTEM, WITHOUT THE WRITTEN PERMISSION OF THE ARCHITECTS.

## DRAWING NO. 3

### REPORT TO TALLAGHT AREA COMMITTEE

26-01-09.

REVISION	DATE	BY



**Comhairle Contae Atha Cliath Theas**  
 South Dublin County Council  
 Architects' Department,  
 County Hall, Tallaght,  
 Dublin 24.  
 Tel: 01 414 9000  
 County Offices - 65-69 County  
 B. Avon, M. Avon-Str., FSD4

PROJECT: **Tallaght Street Naming**

DRAWING: **DRAWING NO.3**

FOR DISCUSSION

SCALE: NTS	PAPER SIZE: A4
DRAWN BY: gl	CHECKED BY: XX
DATE: XXXX	DRAWN BY: XXX
DATE OF ISSUE: JAN 2009	