


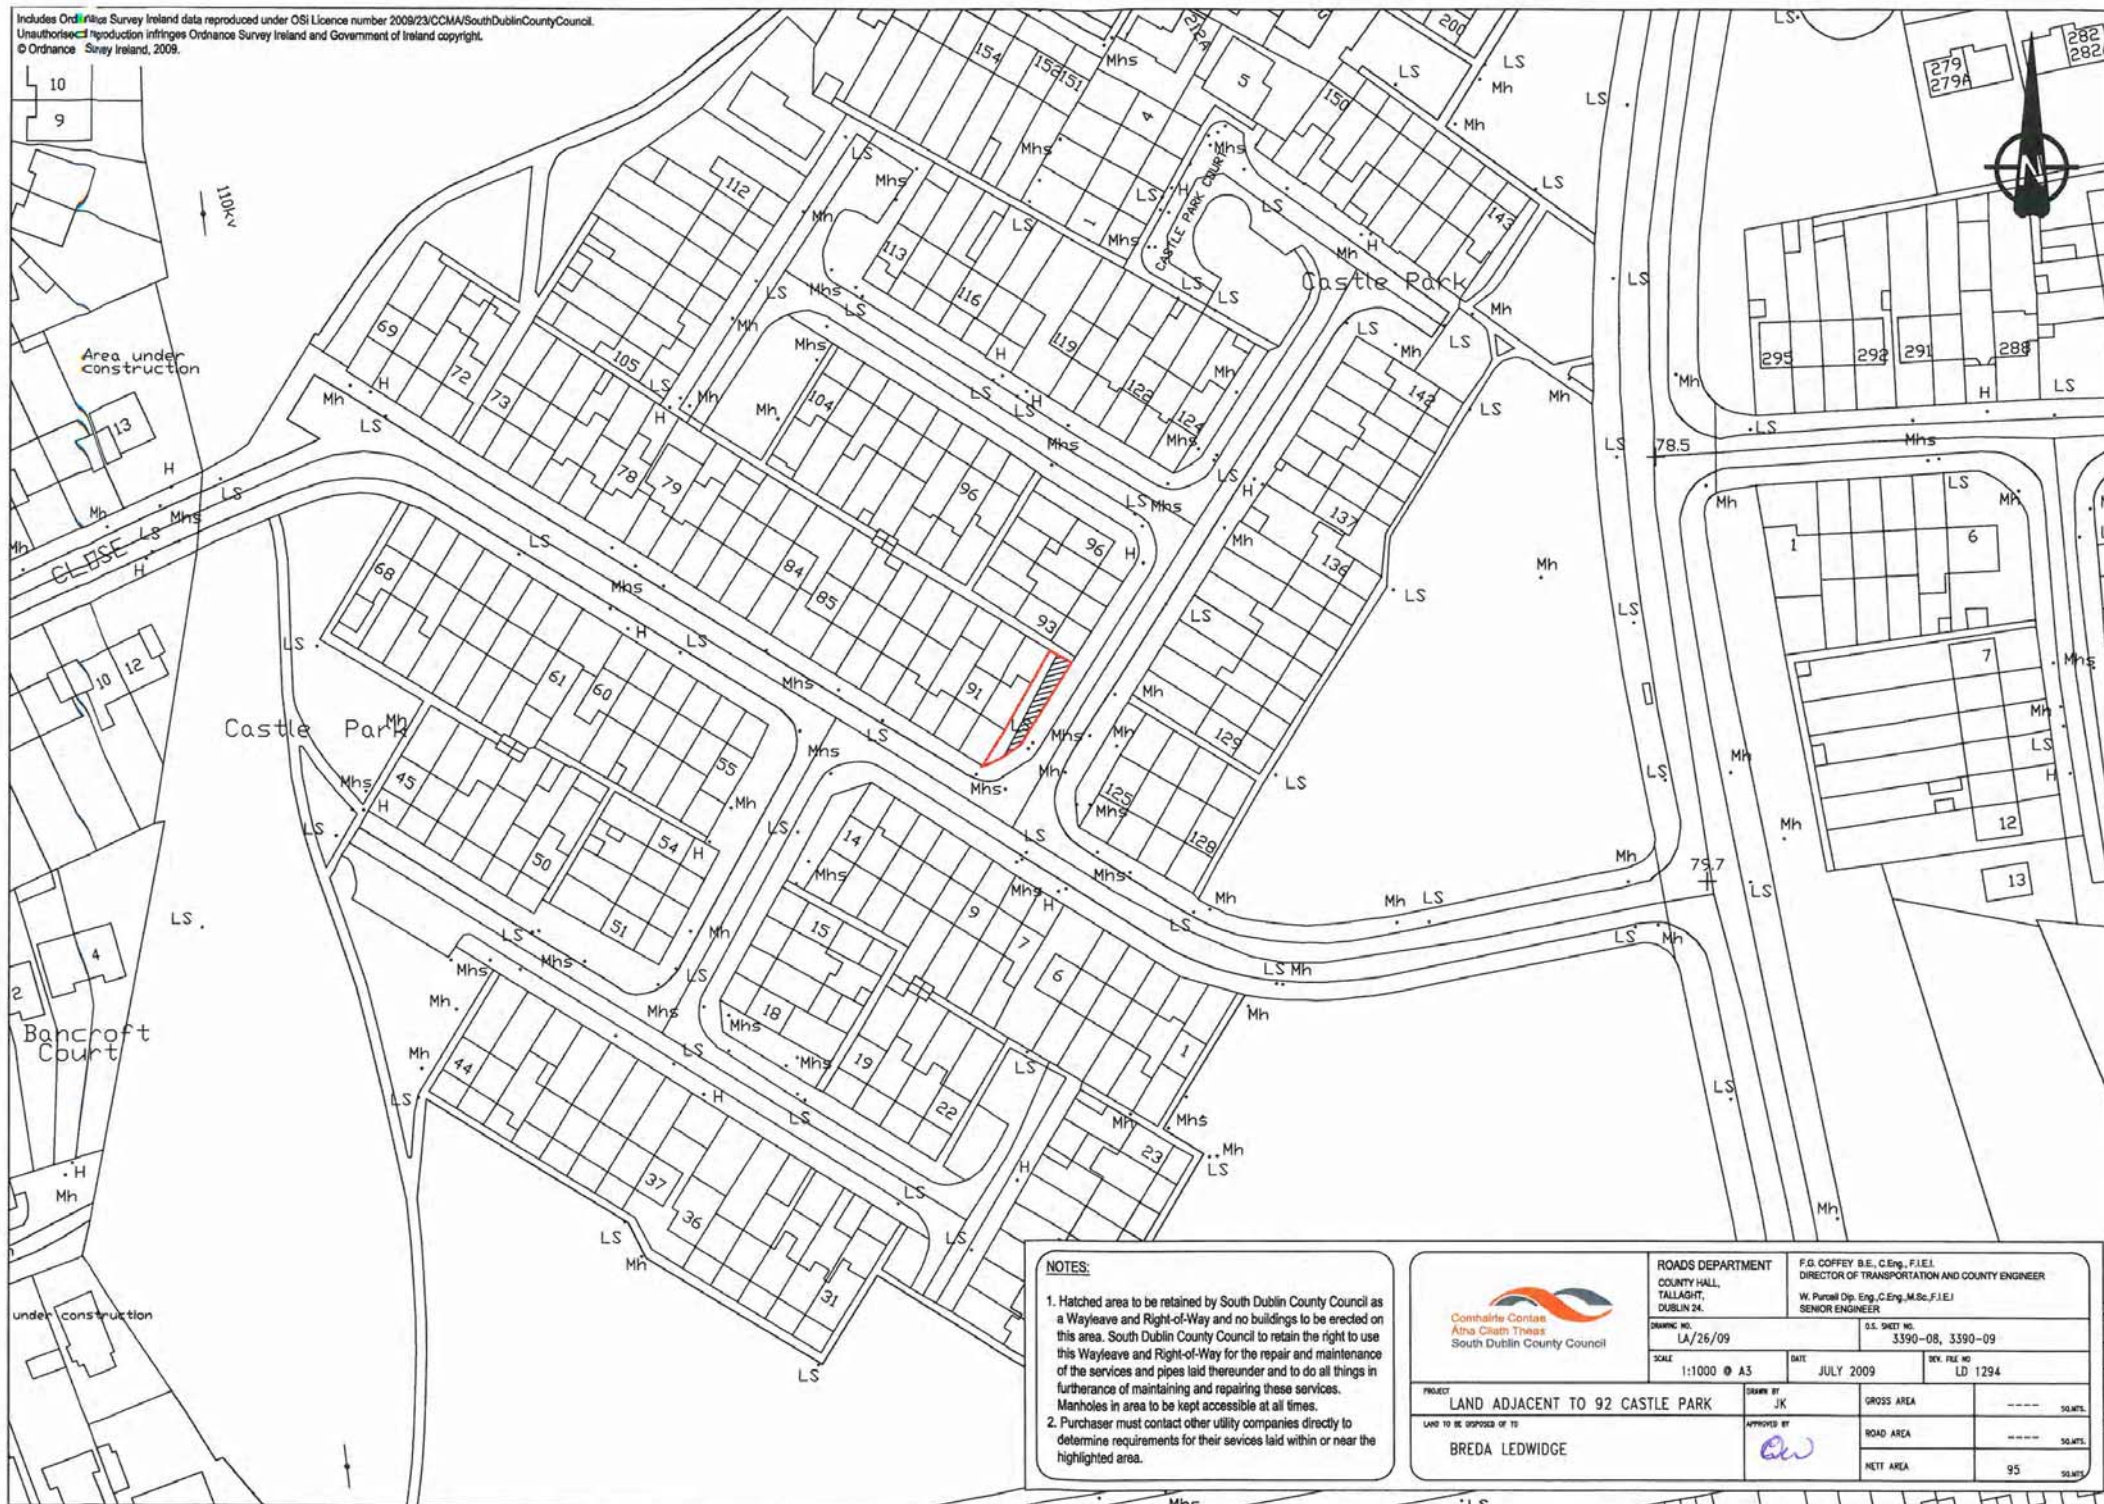

NOTES:

1. Hatched area to be retained by South Dublin County Council as a Wayleave and Right-of-Way and no buildings to be erected on this area. South Dublin County Council to retain the right to use this Wayleave and Right-of-Way for the repair and maintenance of the services and pipes laid thereunder and to do all things in furtherance of maintaining and repairing these services. Manholes in area to be kept accessible at all times.
2. Purchaser must contact other utility companies directly to determine requirements for their services laid within or near the highlighted area.



ROADS DEPARTMENT
 COUNTY HALL,
 TALLAGHT,
 DUBLIN 24.

F.G. COFFEY B.E., C.Eng., F.I.E.I.
 DIRECTOR OF TRANSPORTATION AND COUNTY ENGINEER
 W. Parnell Op. Eng., C.Eng., M.Sc., F.I.E.I.
 SENIOR ENGINEER

DRAWING NO.
 LA/26/09

S.S. SHEET NO.
 3390-08, 3390-09

SCALE
 1:1000 @ A3

DATE
 JULY 2009

REV. FILE NO.
 LD 1294

PROJECT
 LAND ADJACENT TO 92 CASTLE PARK

LAND TO BE OPPOSED TO:
 BREDA LEDWIDGE

DRAWN BY
 JK

APPROVED BY

GROSS AREA	-----	SQ.MTS.
ROAD AREA	-----	SQ.MTS.
NETT AREA	95	SQ.MTS.