

PLANNING DEPARTMENT
14 OCT 2004




LEGEND:
CAR PARKING INDICATED THUS: [Symbol]
2m HIGH SCREEN WALLS INDICATED THUS: [Symbol]
BIN COLLECTION POINT INDICATED THUS: [Symbol]
REFER TO LANDSCAPING LAYOUT FOR LOCATIONS OF BIN STORES AROUND APARTMENTS

Fenton Simons Ltd

Planning & Development Consultants
29 Fitzwilliam Place, Dublin 2
Ph. 6610344 Fax. 6766232
email. fsimons @ indigo.ie

JOB TITLE			
PROPOSED RESIDENTIAL DEVELOPMENT AT KILTIPPER WAY, KILTIPPER FOR DURKAN NEW HOMES LTD.			
DRAWING TITLE			
OVERALL SITE LAYOUT PHASE 2			
SCALE			
1 / 2000			
DATE	JOB No.	DRWG. NO.	REV.
JUL.'04	P 34	SW21(A3)	K
NO.	REVISIONS	DATE	
A	ADDITIONAL INFORMATION	MAR'03	
B	UNOCCUPIED AI	JUN'03	
C	COMPLIANCE	AUG'03	
D	POSTAL NAMES & NUMBERS	OCT'03	
E	POSTAL NAMES & NUMBERS	OCT'03	
F	NAMES & NUMBERS-NORTH	APR'04	
G	NAMES & NUMBERS-CUSHAWN	APR'04	
H	DEERPARK CLOSE & AVENUE	JUL'04	
J	DEERPARK WALK ADD'D	OCT'04	
K	29 DEERPARK DRIVE ECO HOUSE	OCT'04	

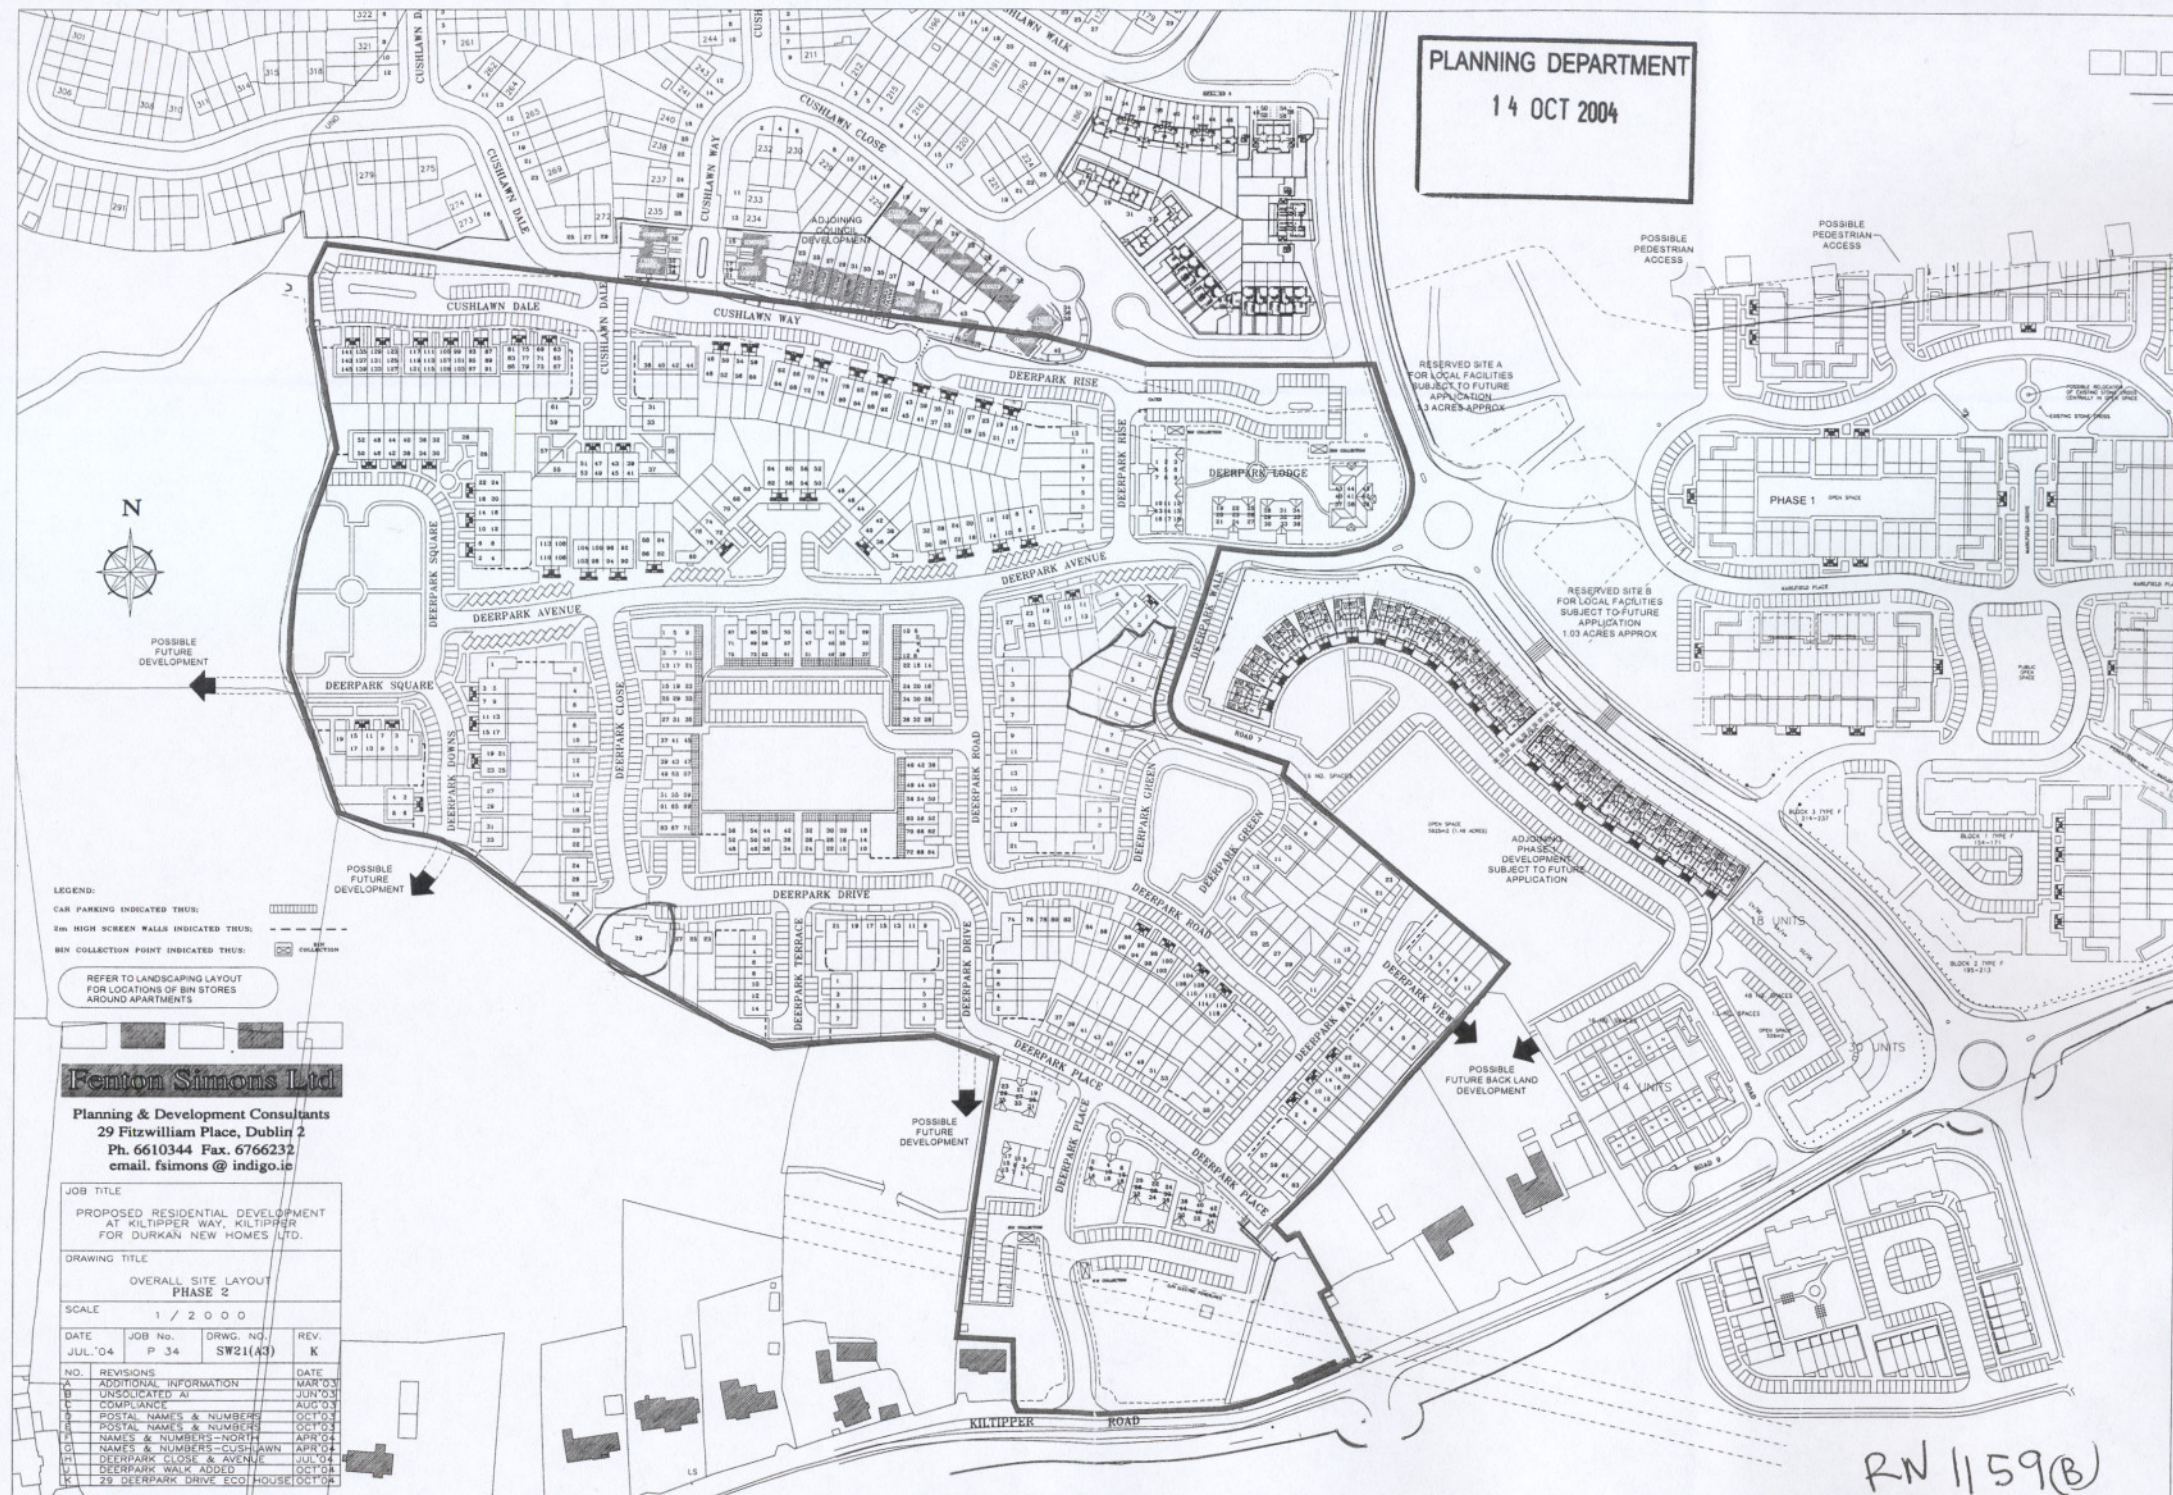

RN 1159(B)