


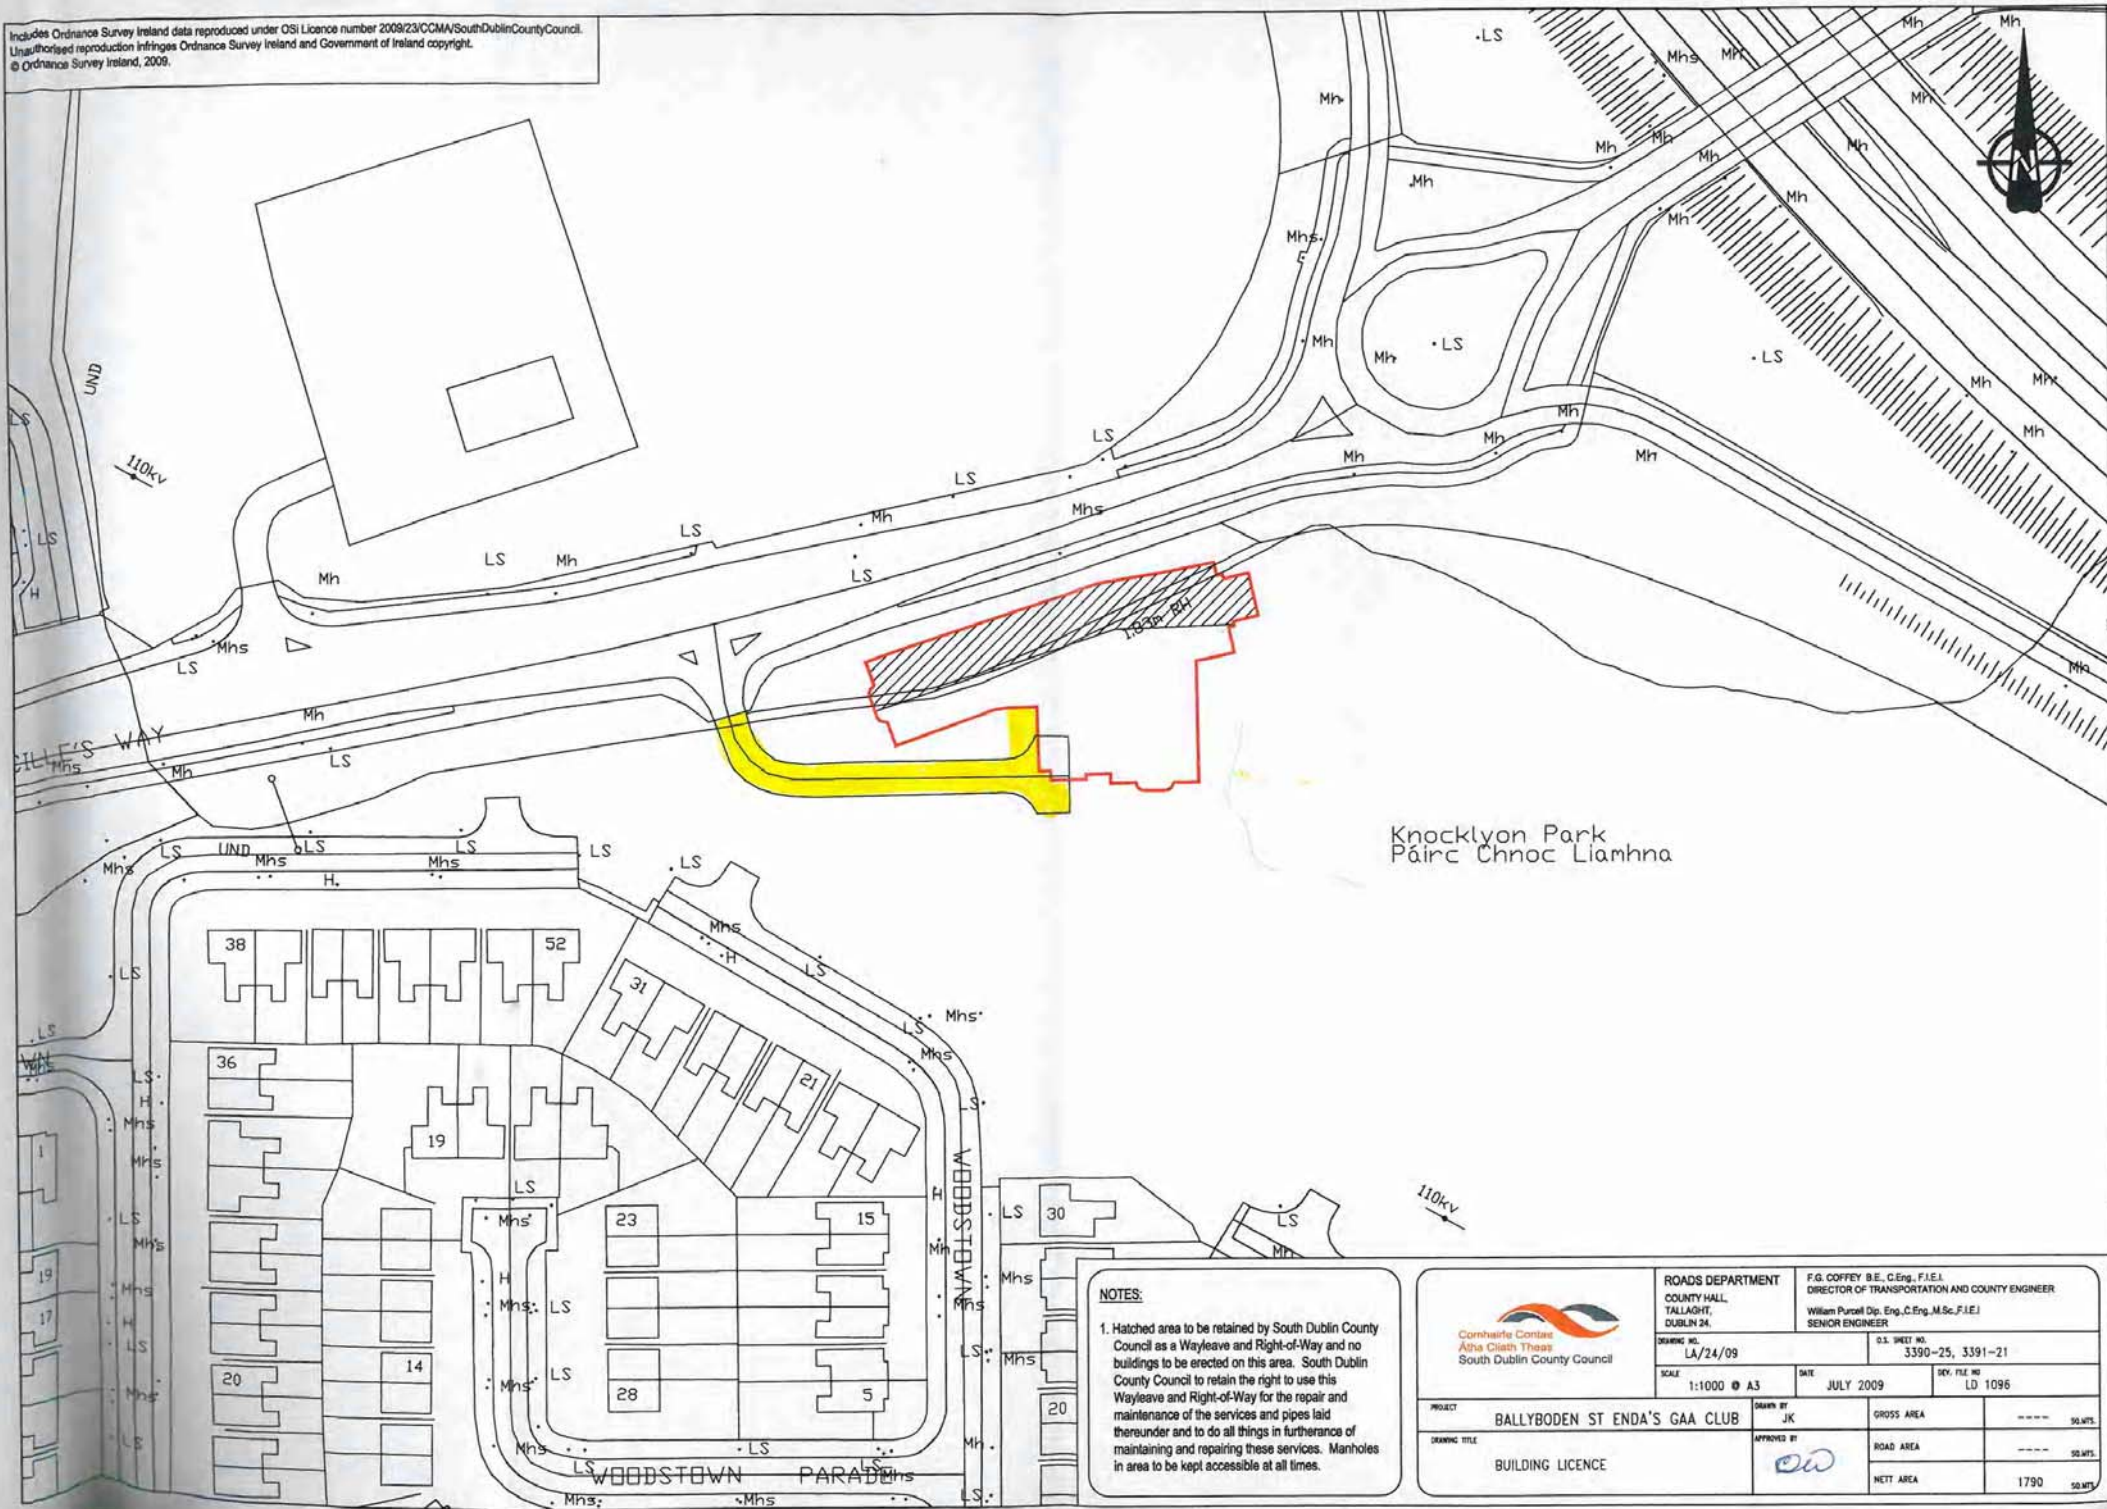

NOTES:

1. Hatched area to be retained by South Dublin County Council as a Wayleave and Right-of-Way and no buildings to be erected on this area. South Dublin County Council to retain the right to use this Wayleave and Right-of-Way for the repair and maintenance of the services and pipes laid thereunder and to do all things in furtherance of maintaining and repairing these services. Manholes in area to be kept accessible at all times.



ROADS DEPARTMENT
 COUNTY HALL,
 TALLAGHT,
 DUBLIN 24.

F.G. COFFEY B.E., C.Eng., F.I.E.I.
 DIRECTOR OF TRANSPORTATION AND COUNTY ENGINEER
 William Purcell Dip. Eng., C.Eng., M.Sc. F.I.E.I.
 SENIOR ENGINEER

DRAWING NO.
 LA/24/09

D.S. SHEET NO.
 3390-25, 3391-21

SCALE
 1:1000 @ A3

DATE
 JULY 2009

REV. FILE NO
 LD 1096

PROJECT
 BALLYBODEN ST ENDA'S GAA CLUB

DRAWN BY
 JK

GROSS AREA
 --- SQ.MTS.

DRAWING TITLE
 BUILDING LICENCE

APPROVED BY

ROAD AREA
 --- SQ.MTS.

NETT AREA
 1790 SQ.MTS.