


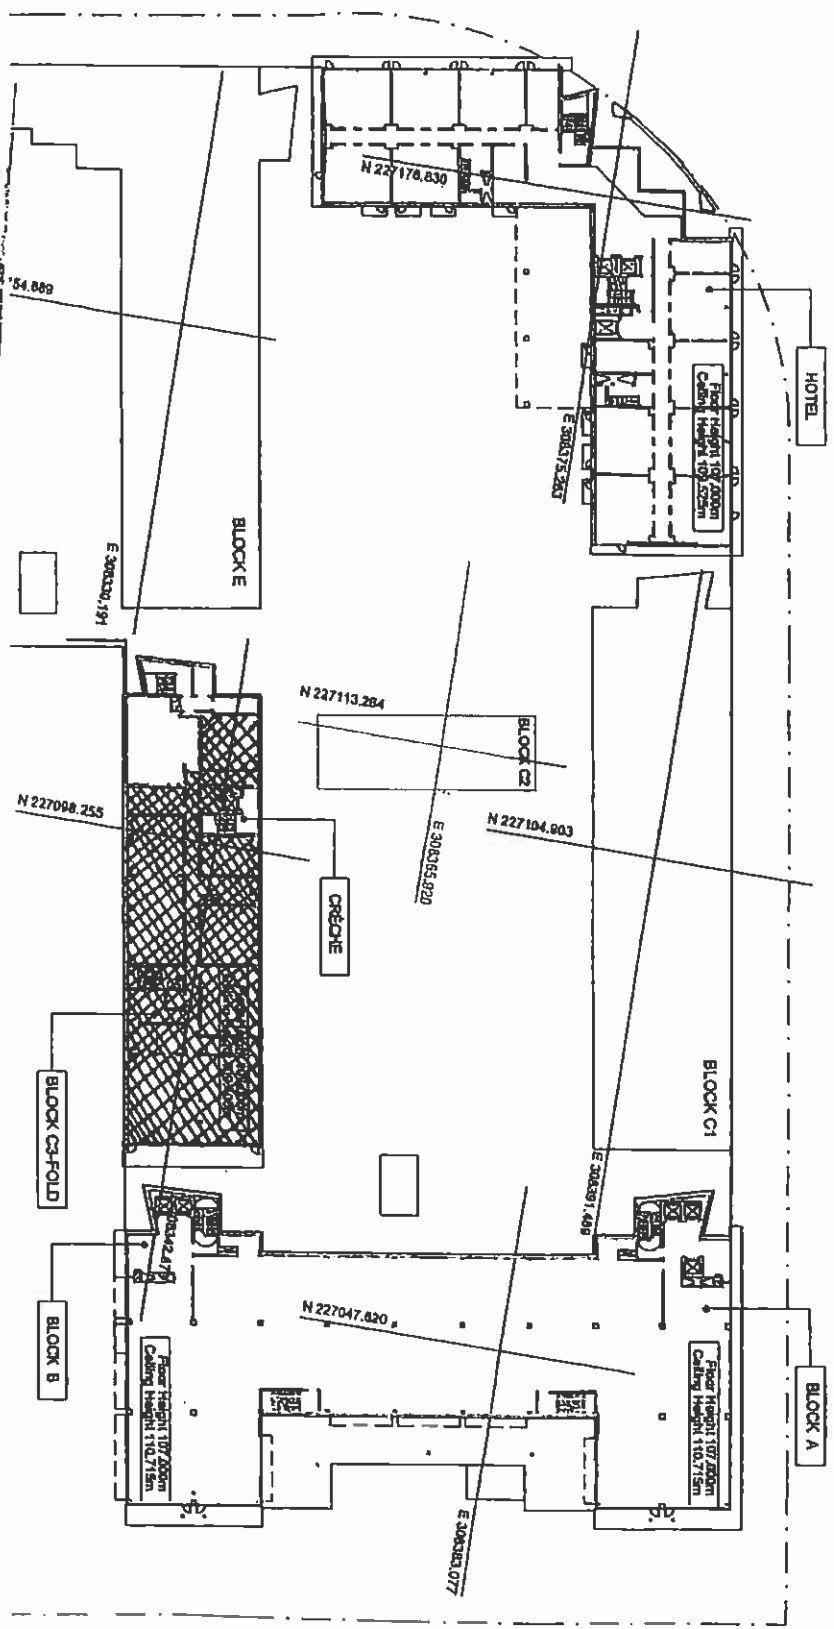

S2608 DU 00/06 AG
 3D 5/12/04
 1/1/04
 1/1/04

PROJECT	ARENA DEVELOPMENT	DRAWN	SCALE 1:500
CLIENT	WHITESTOWN WAY, TALLAGHT, DUBLIN 24	DATE	14/12/04
DRWG. TITLE	LAND REGISTER MAP	DATE	14/12/04
	FIRST FLOOR PART PLAN 107.00m	REV.	S1

RKD Architects
 - 9 DEC 2004