


Bus Stop
 Luán - Sath
 07.00 - 10.00
 12.00 - 19.00
 MON - SAT

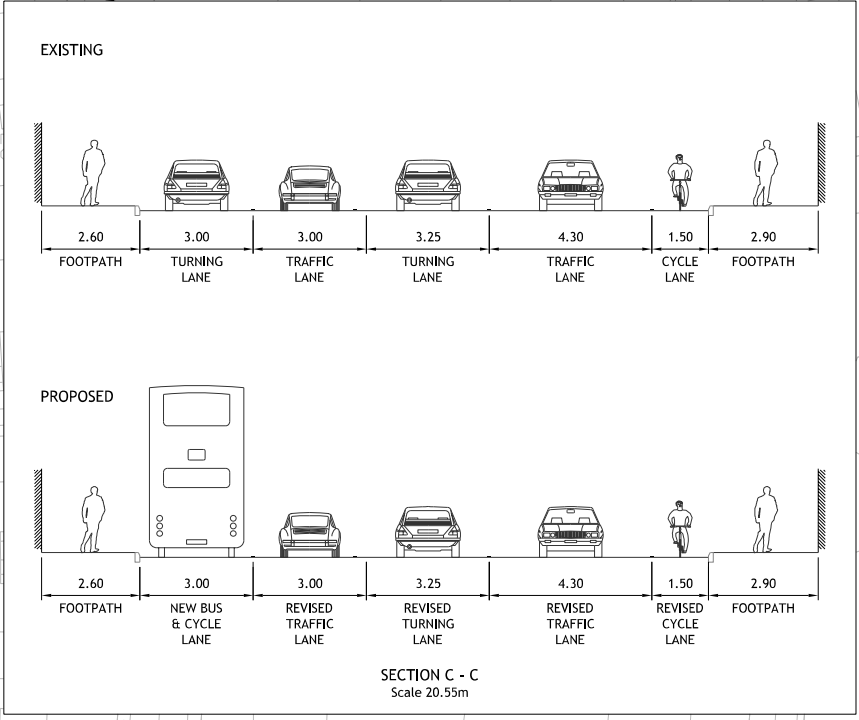

QUALITY BUS NETWORK PROJECT OFFICE
 Oifig Thionscadal an Ghréasán Bus

WorldCOM Building,
 4th Floor,
 Lower Erne Street,
 Dublin 2.

Tel : +353 (1) 6860100
 Fax : +353 (1) 6860127
 e-mail : qbnoffice@dublincity.ie
 Web : www.dublincity.ie

M Phillips
 DIRECTOR OF TRAFFIC, DUBLIN CITY COUNCIL

A McElligott
 PROJECT MANAGER, QBN PROJECT OFFICE

NATIONAL DEVELOPMENT PLAN

dto
 Dublin City Council
 Dublin Transportation Office

NOTES

ORDNANCE SURVEY IRELAND LICENCE
 No EN 0017908
 © ORDNANCE SURVEY IRELAND
 GOVERNMENT OF IRELAND

DBFL
 DUBLIN OFFICE Herbert House,
 Harmony Row, Dublin 2, Ireland.
 PHONE +353 1 400 4000
 FAX +353 1 400 4050

WATERFORD OFFICE Unit 2, The Chandery,
 1-2 O'Connell Street, Waterford, Ireland.
 PHONE +353 51 508 500
 FAX +353 51 844 913

DBFL Consulting Engineers email: info@dbfl.ie url: www.dbfl.ie

LEGEND

- PROPOSED CYCLE TRACK
- PROPOSED BUS LANE
- PROPOSED BUS STOP
- PROPOSED ENTRY TREATMENT
- EXISTING CYCLE TRACK
- EXISTING BUS LANE/STOP

KEY

No.	Revision	Date	By	Chk'd	App'd
A	PRELIMINARY DESIGN UPDATED	07/09/09	DM	PC	
	Stage		Date	Date	App'd
	PRELIMINARY				
	APPROVAL				
	TENDER				
	CONSTRUCTION				

Project Title: **RATHFARNHAM QBC ENHANCEMENTS**

Drawing Title: **NUTGROVE AVENUE PRELIMINARY DESIGN**

Designed: JSY	CAD File: T-QBN-116-DPD-004.dgn	Sheet: 5 of 18
Drawn: WMP	Job No: T-QBN-116	P072155
Checked: JSY	Scale: 1:500 @ A1	Drawing No: 116-DPD-005
Approved: QBNO	Date: MARCH 2008	Rev: A

P:\T QBN 116\dgn\Layout_Files\PRELIMINARY DESIGN