


1 : 1,250 LAYOUT - OVERBRIDGE

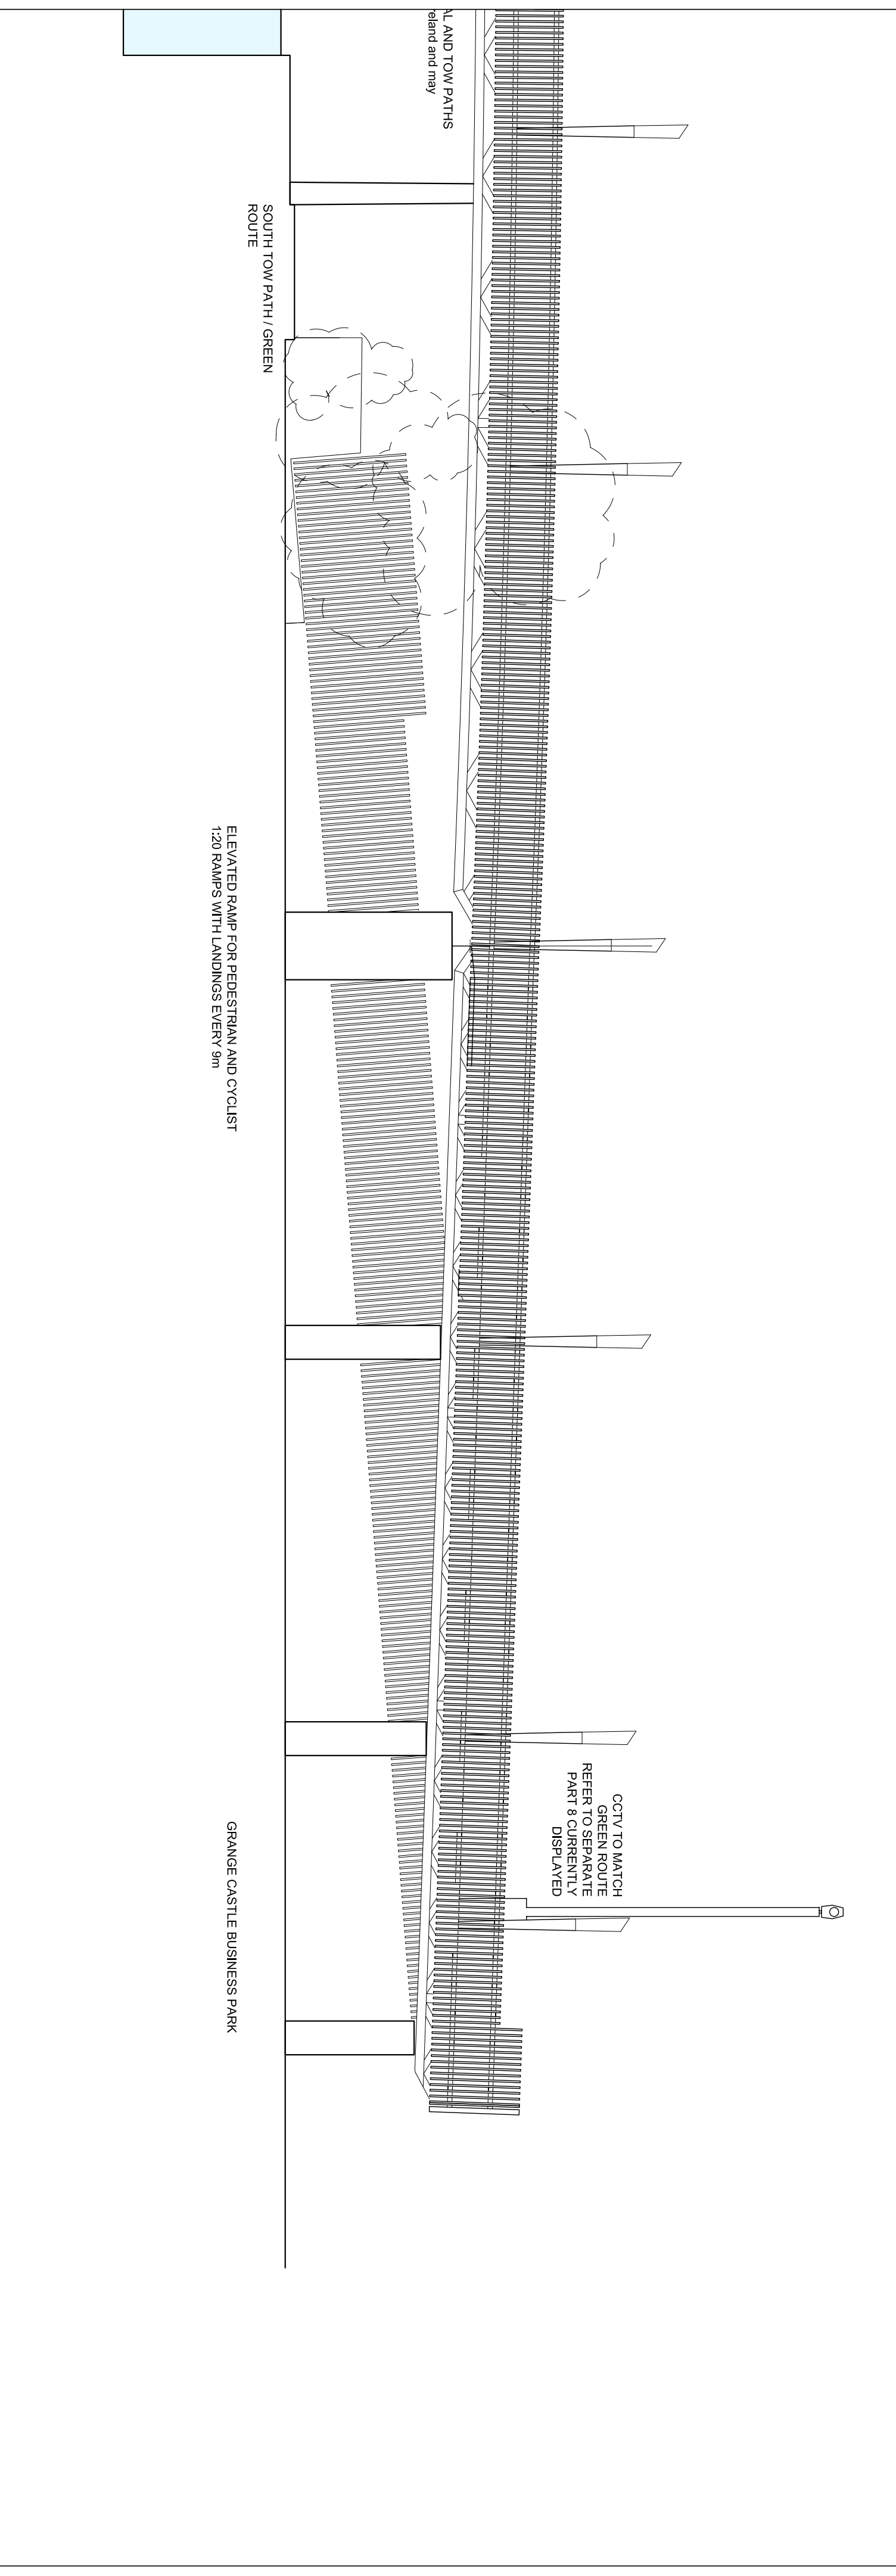

1 : 100 ELEVATION OF CANAL OVERBRIDGE

PROJECT:

GRAND CANAL BRIDGE

DRAWING:

**CANAL BRIDGE
SHEET 6 of 6
OVERBRIDGE
PART 8**

SCALES as shown @ A1

 **Comhairle Contae Atha Cliath Treas South Dublin County Council**
Architects' Department,
County Hall, Tallaght,
Dublin 24.
Tel: 01 414 9000

County Architect - Eddie Conroy
B. Arch., M. Arch.Sc., F.R.A.I.