

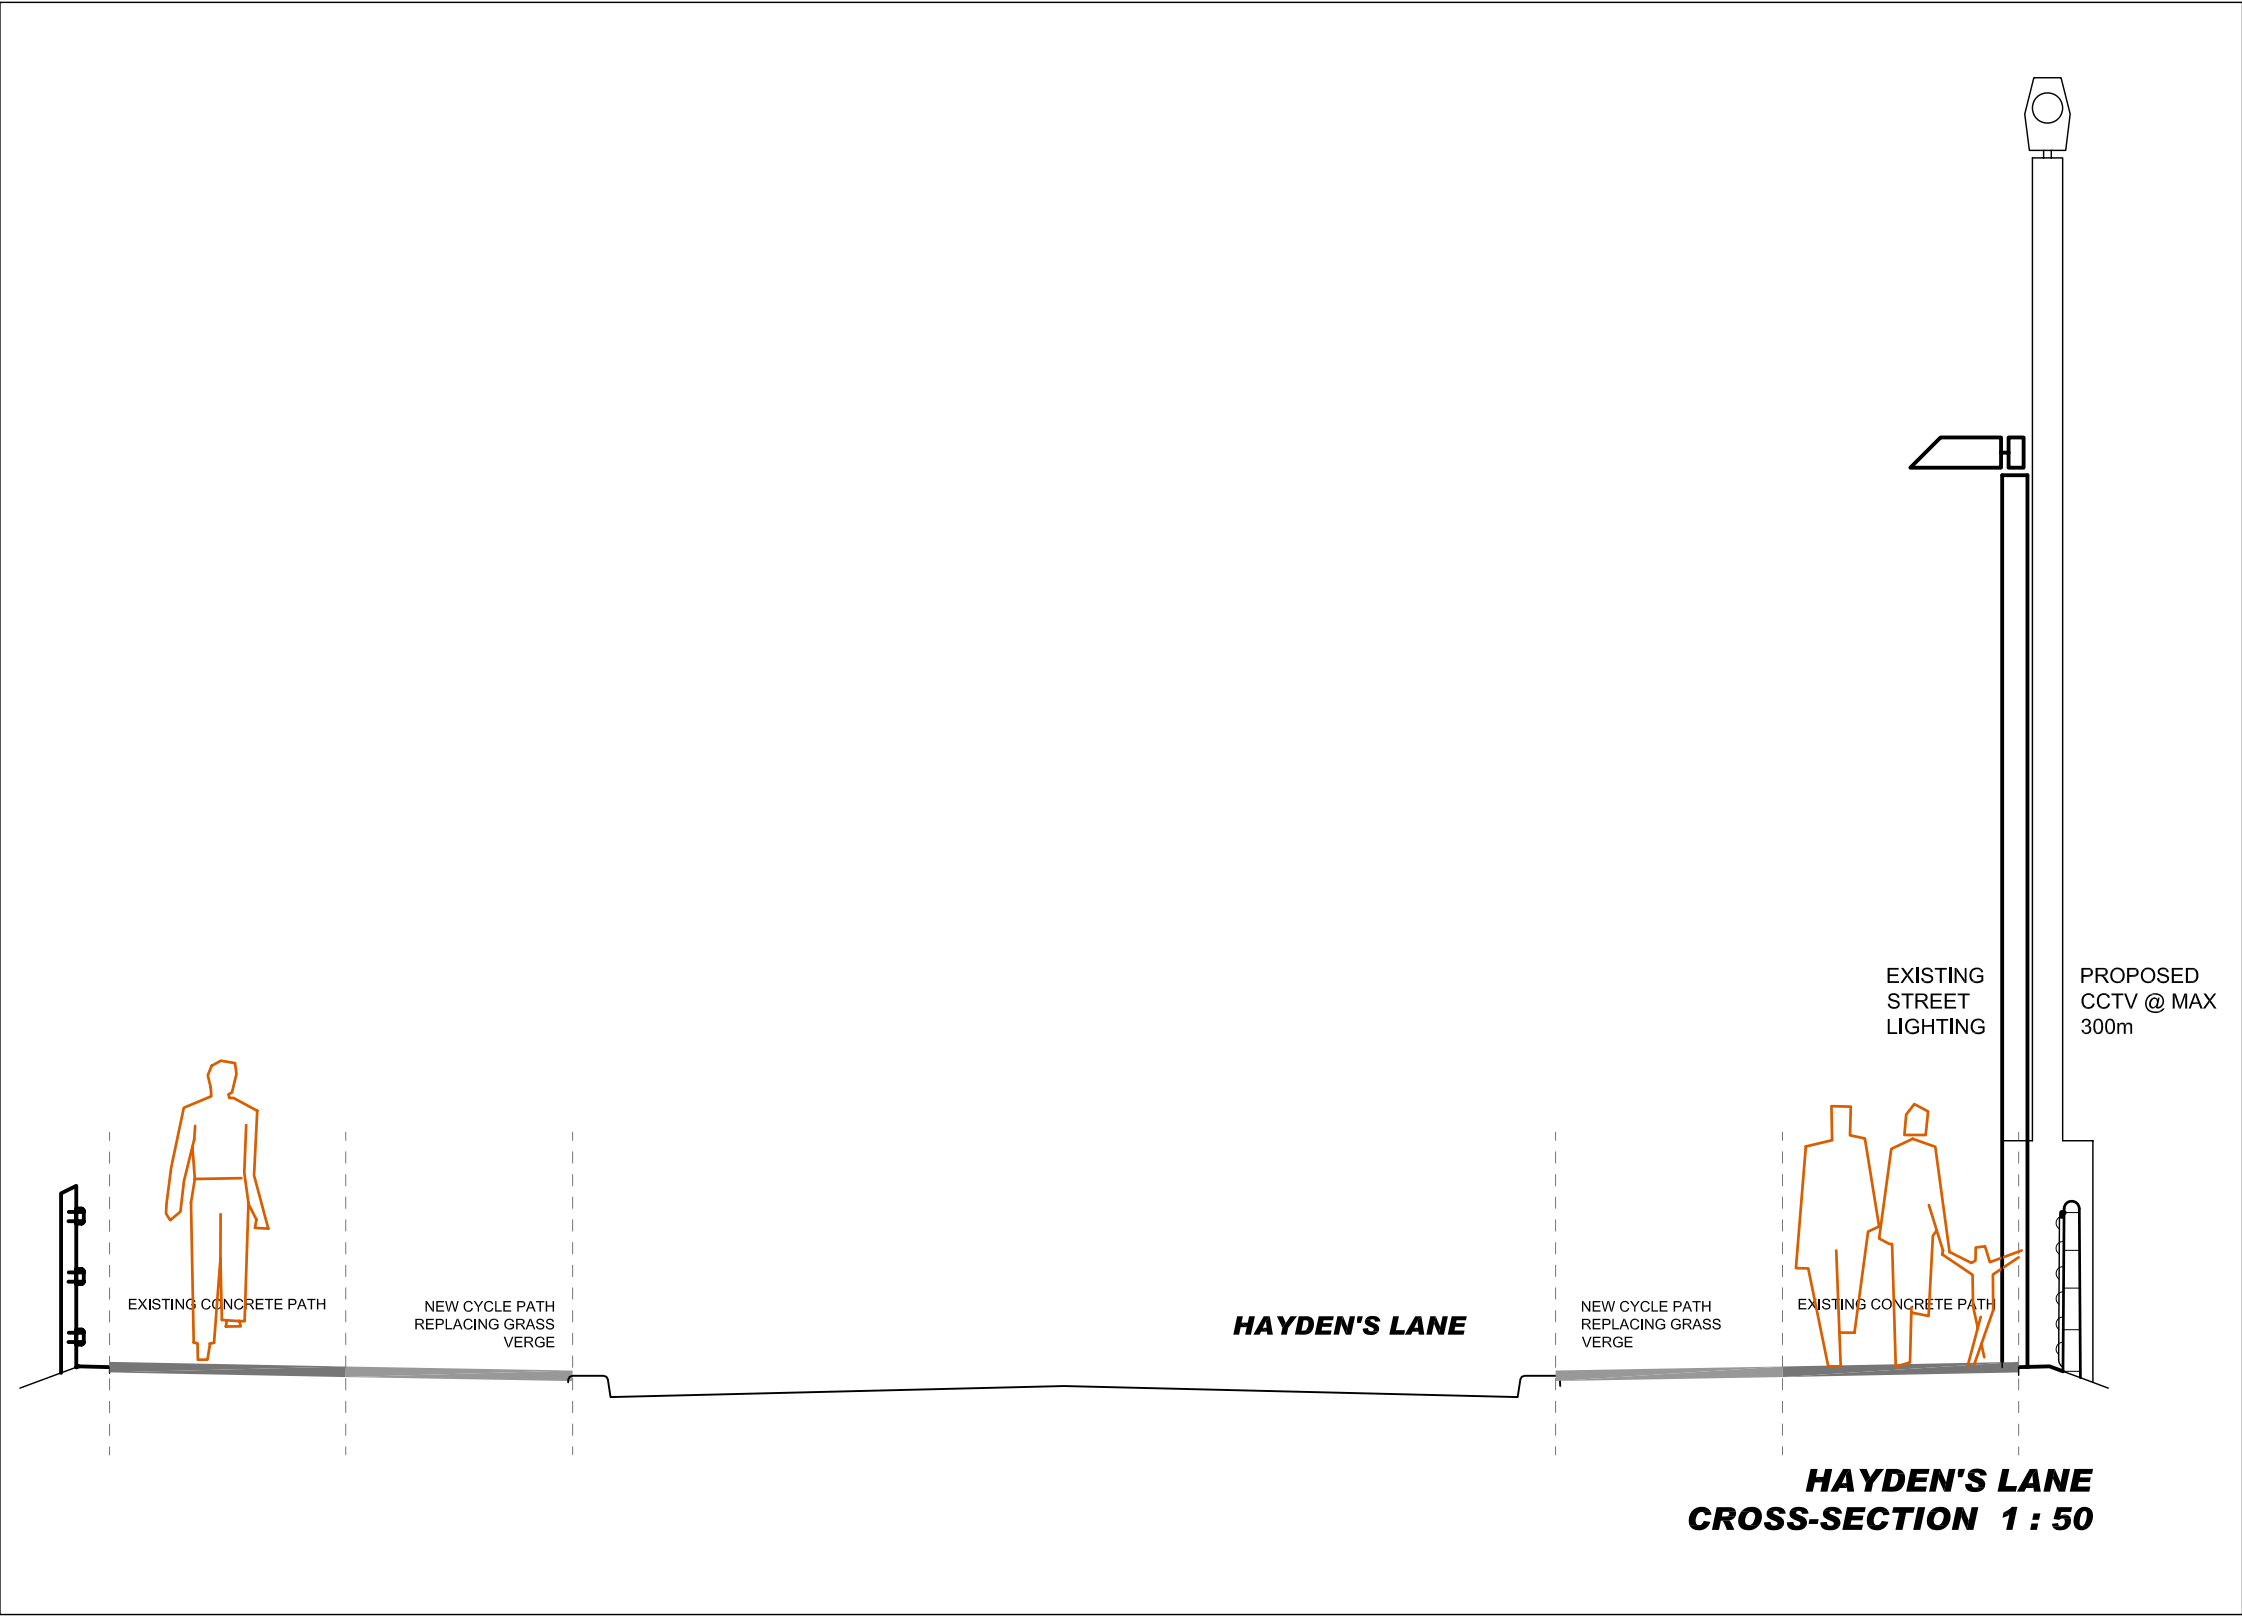


1 : 2,500 SITE LOCATION PLAN  
ILLUSTRATING EXTENT OF GREENROUTE EXTENSION

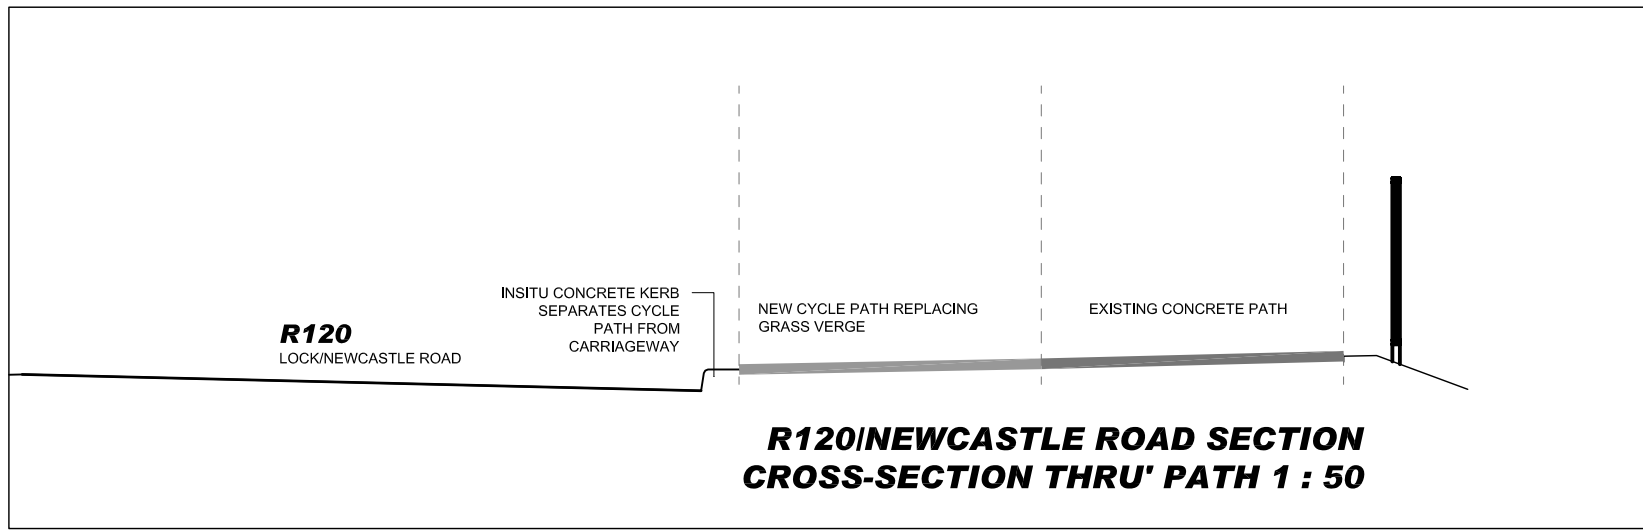

LIGHT TYPES  
SUITABLE  
FOR ROUTE

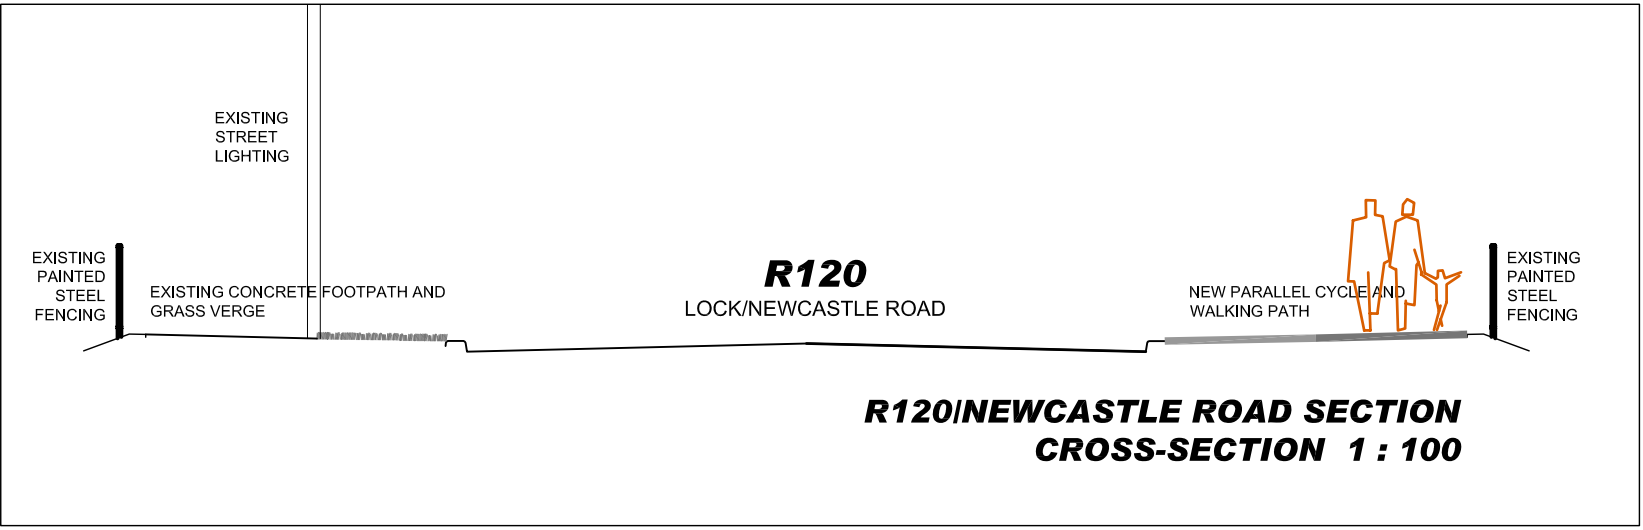

 FULL EXTENT OF PART 8 WORKS

PROJECT:  
**GREEN ROUTE EXTENSION  
TO  
ADAMSTOWN & GRIFFEEN AVENUE**

DRAWN:  
Cycle Path, Public Lighting & CCTV  
SHEET 1 of 3

PART 8

SCALES as shown @ A1