



400m

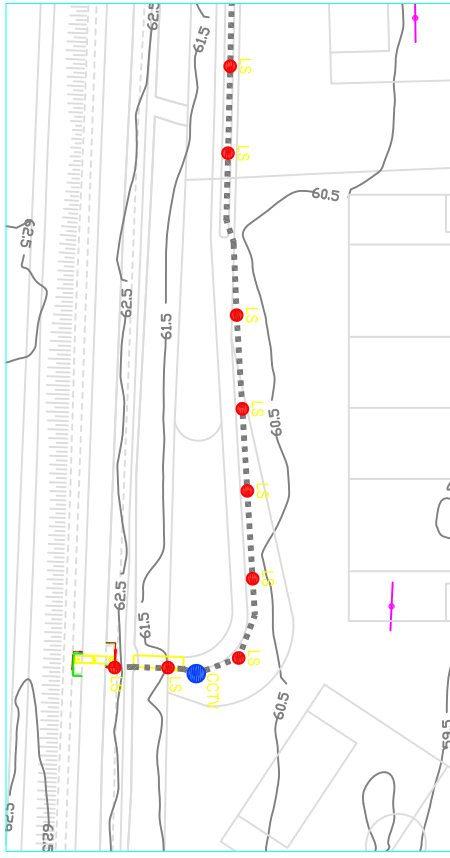

ALL DRAWINGS ARE THE COPYRIGHT OF THE
ARCHITECT AND MAY NOT BE USED IN WHOLE
OR IN PART FOR ANY OTHER PROJECT
WITHOUT THE WRITTEN PERMISSION OF THE
ARCHITECT. ANY REUSE OF THE DRAWINGS
OR ANY PART THEREOF WITHOUT THE
WRITTEN PERMISSION OF THE ARCHITECT
IS PROHIBITED.

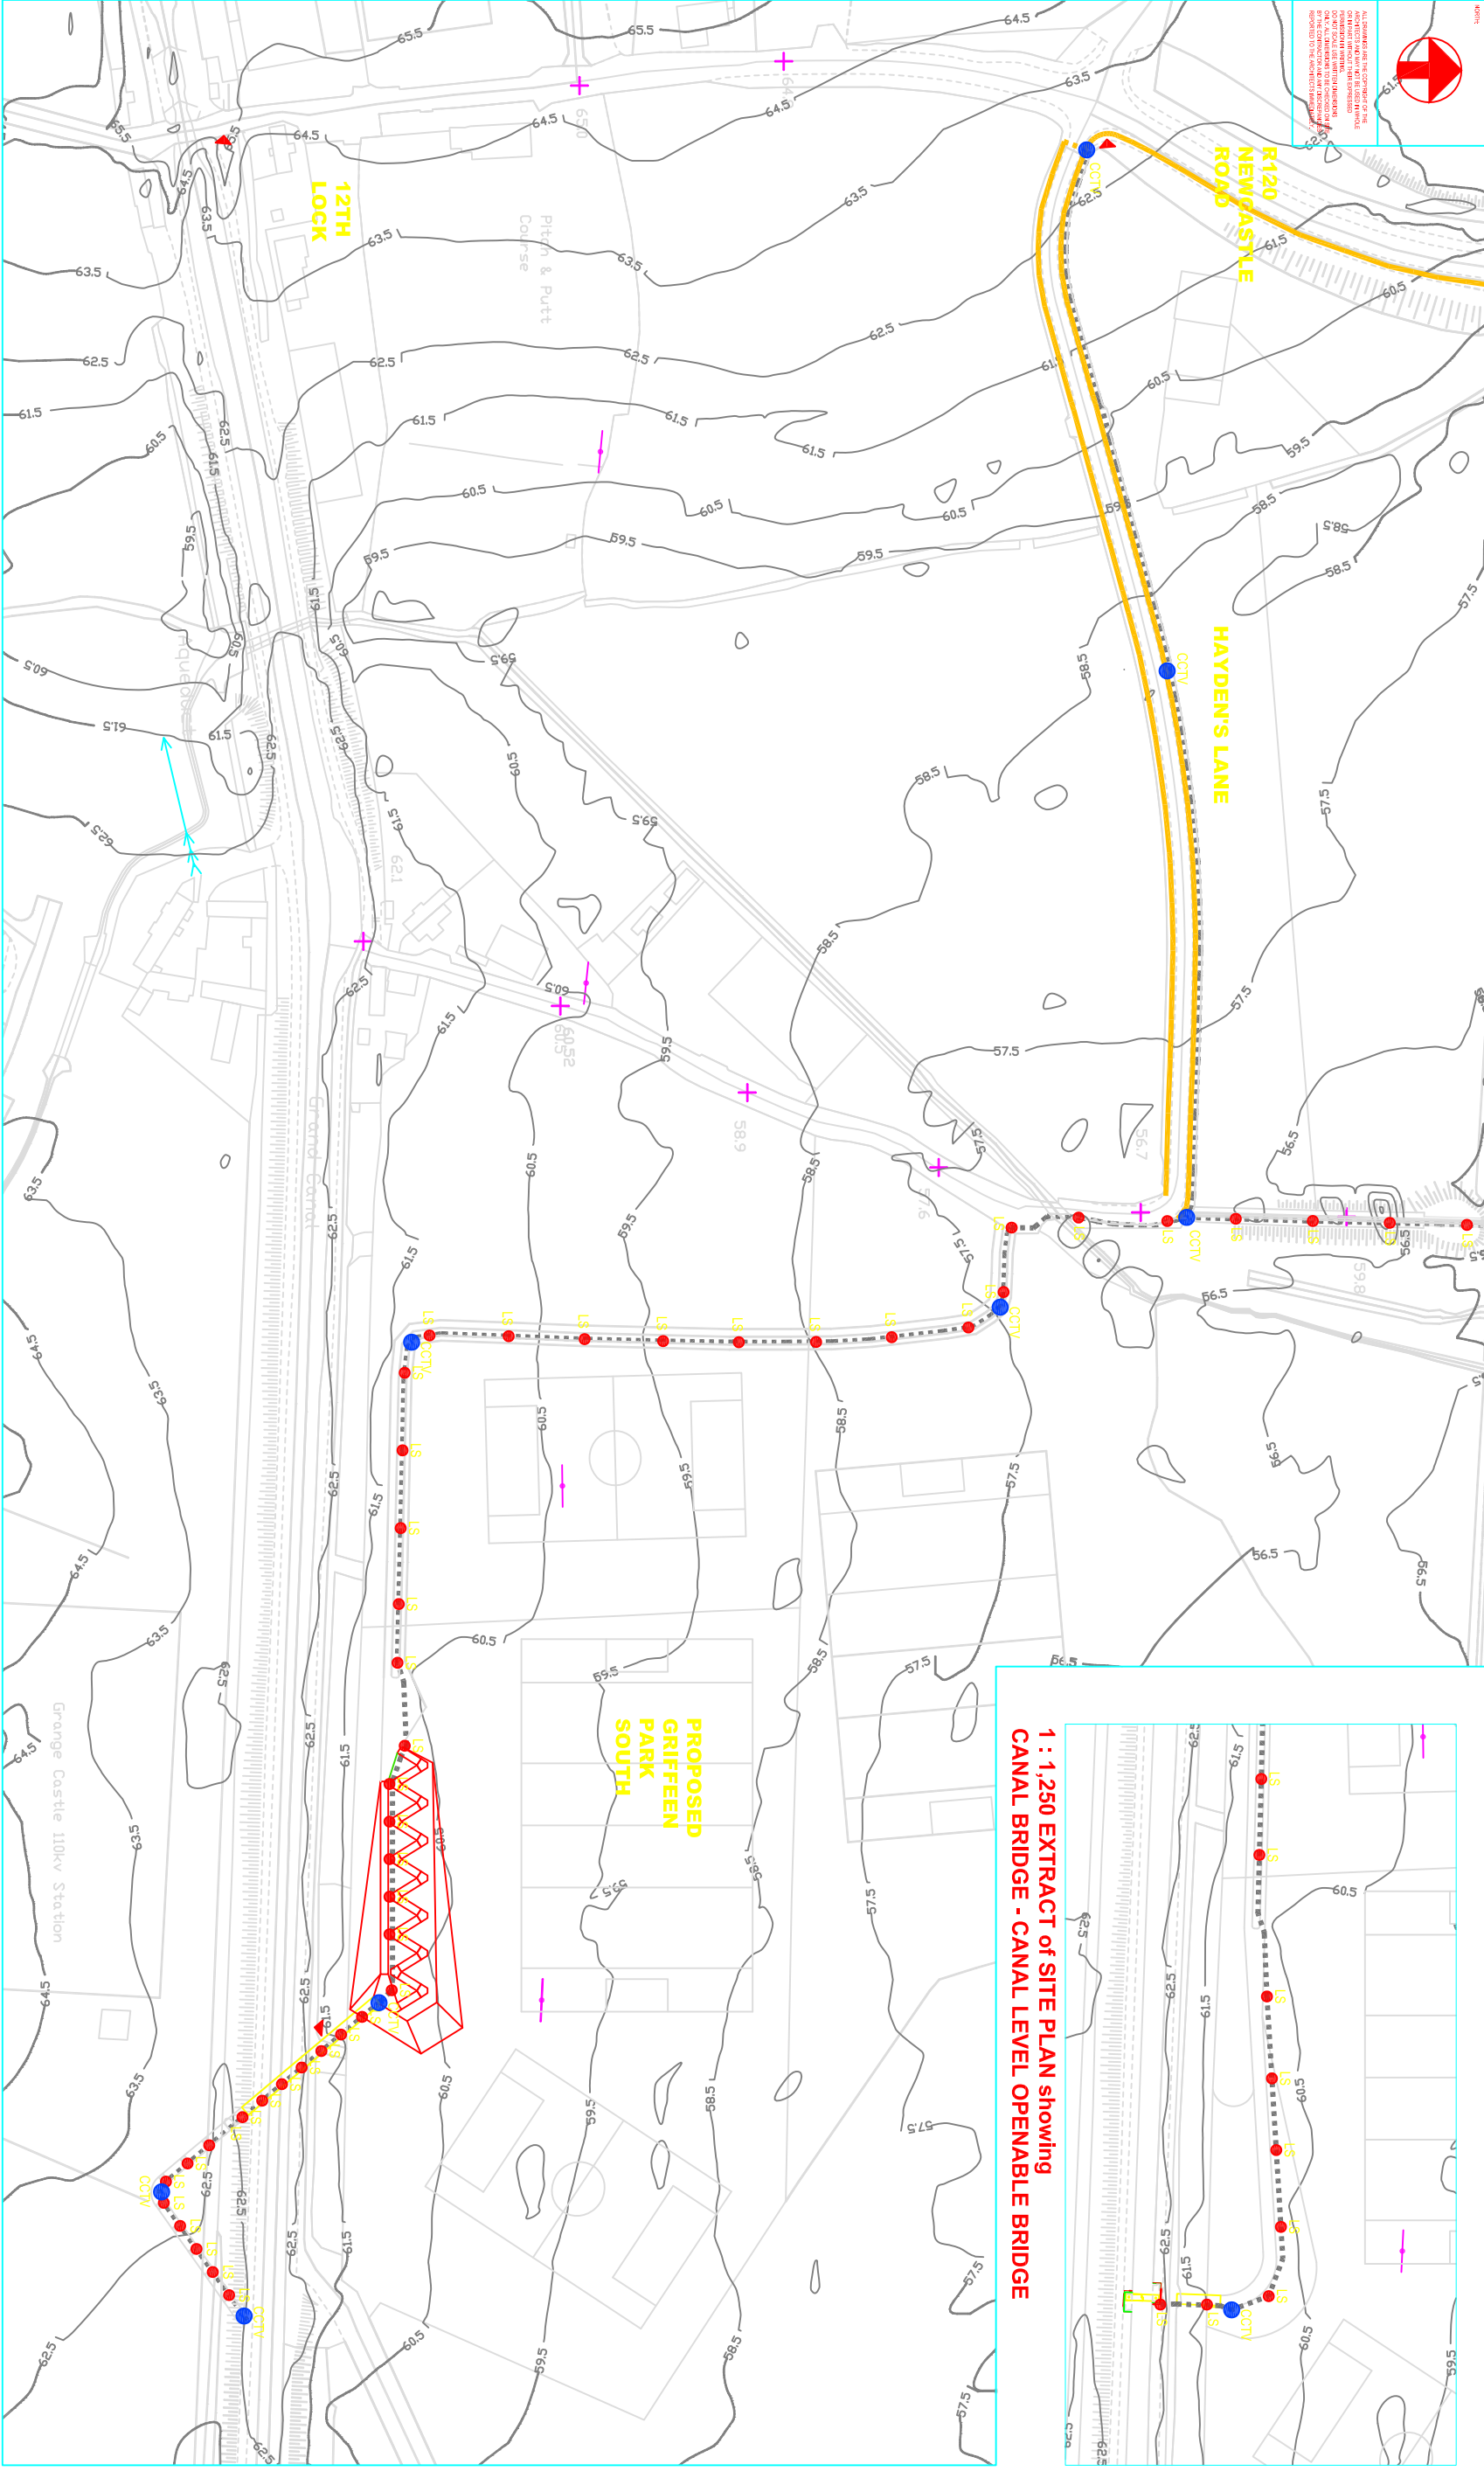

1 : 1,250 EXTRACT of SITE PLAN showing
CANAL BRIDGE - CANAL LEVEL OPENABLE BRIDGE

1 : 1,250 SITE PLAN & LAYOUT OF
LIGHTING, CCTV AND CYCLE PATH
showing CANAL BRIDGE -
OVERBRIDGE

- EXTENT OF DUCTING TO FEED NEW
PUBLIC LIGHTING
and/or CCTV POLES
- EXTENT OF CYCLE PATH
PROPOSED, REPLACING EXISTING
GRASS VERGES.
- SITE NOTICE MOUNTED ON EITHER
RAILINGS OR ON POST
- LS** PROPOSED PUBLIC LIGHTING POLES TO MATCH GREENROUTE
LIGHTING. EXACT SPACING AND LOCATION SUBJECT TO
SPECIALIST LIGHTING DESIGN.
NOTE LIGHTING AT ENTRANCES/BRIDGES, etc. MAY BE
ALTERNATIVE TYPE, 3.6m HIGH AND AT SHORTER SPACINGS.
- CCTV** PROPOSED PUBLIC CCTV POLES TO MATCH GREENROUTE CCTV,
EXACT SPACING AND LOCATION SUBJECT TO SPECIALIST
DETAILED DESIGN - LOCATIONS ON MAP ARE INDICATIVE ONLY.

PROJECT

GREEN ROUTE EXTENSION
TO
ADAMSTOWN & GRIFFREEN AVENUE

CLIENT

Cycle Path, Public Lighting & CCTV
SHEET 3 of 3

PART 8

SCALES as shown @ A1

Comhairle Contae
An Chlaigh Theas
South Dublin County Council
Architects' Department,
County Hall, Tallaght,
Dublin 24
Tel: 01 414 9000
County Architect - Eddie Conroy
B Arch., M Arch. Sc., FRUA.