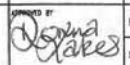



BUSTYHILL


Windmill

 Comhairle Contae Atha Cliath Theas South Dublin County Council	ROADS DEPARTMENT COUNTY HALL, TALLAGHT, DUBLIN 24.		F.O. COFFEY B.E., C.Eng., F.I.E.I. DIRECTOR OF TRANSPORTATION AND COUNTY ENGINEER J.P. McLaughlin B.E., C.Eng., M.B.A., F.I.E.I. SENIOR ENGINEER	
	DRAWING NO. LA/17/09		S.S. SHEET NO. 3450-B	
	SCALE 1:2500 @ A3	DATE JUNE 2009	DEV. FILE NO. LD 1309	
PROJECT N7 Rathcoole to Kildare County Boundary		DRAWN BY B. Mac Nall	GROSS AREA 2137 sq.mts	
LAND TO BE DISPOSED OF TO JOHNSTON LOGISTICS LIMITED		APPROVED BY 	ROAD AREA 0 sq.mts	
			NETT AREA 2137 sq.mts	

BUSTYHILL

 Comhairle Contae Átha Cliath Thuais South Dublin County Council		ROADS DEPARTMENT COUNTY HALL, TALLAGHT, DUBLIN 24.		F.G. COFFEY B.E., C.Eng., F.I.E.I. DIRECTOR OF TRANSPORTATION AND COUNTY ENGINEER J.F. McLaughlin B.E., C.Eng., M.B.A., F.I.E.I. SENIOR ENGINEER	
		DRAWING NO. LA/04/09		D.S. SHEET NO. 3450-B	
SCALE 1:2500 @ A3		DATE February 2009		REV. FILE NO. LD 1309	
PROJECT N7 Rathcoole to Kildare County Boundary			DRAWN BY B. Mac Neill		GROSS AREA 2769 SQMTRS.
LAND TO BE DISPOSED OF TO JOHNSTON LOGISTICS LIMITED			CHECKED BY 		ROAD AREA 0 SQMTRS.
					NETT AREA 2769 SQMTRS.

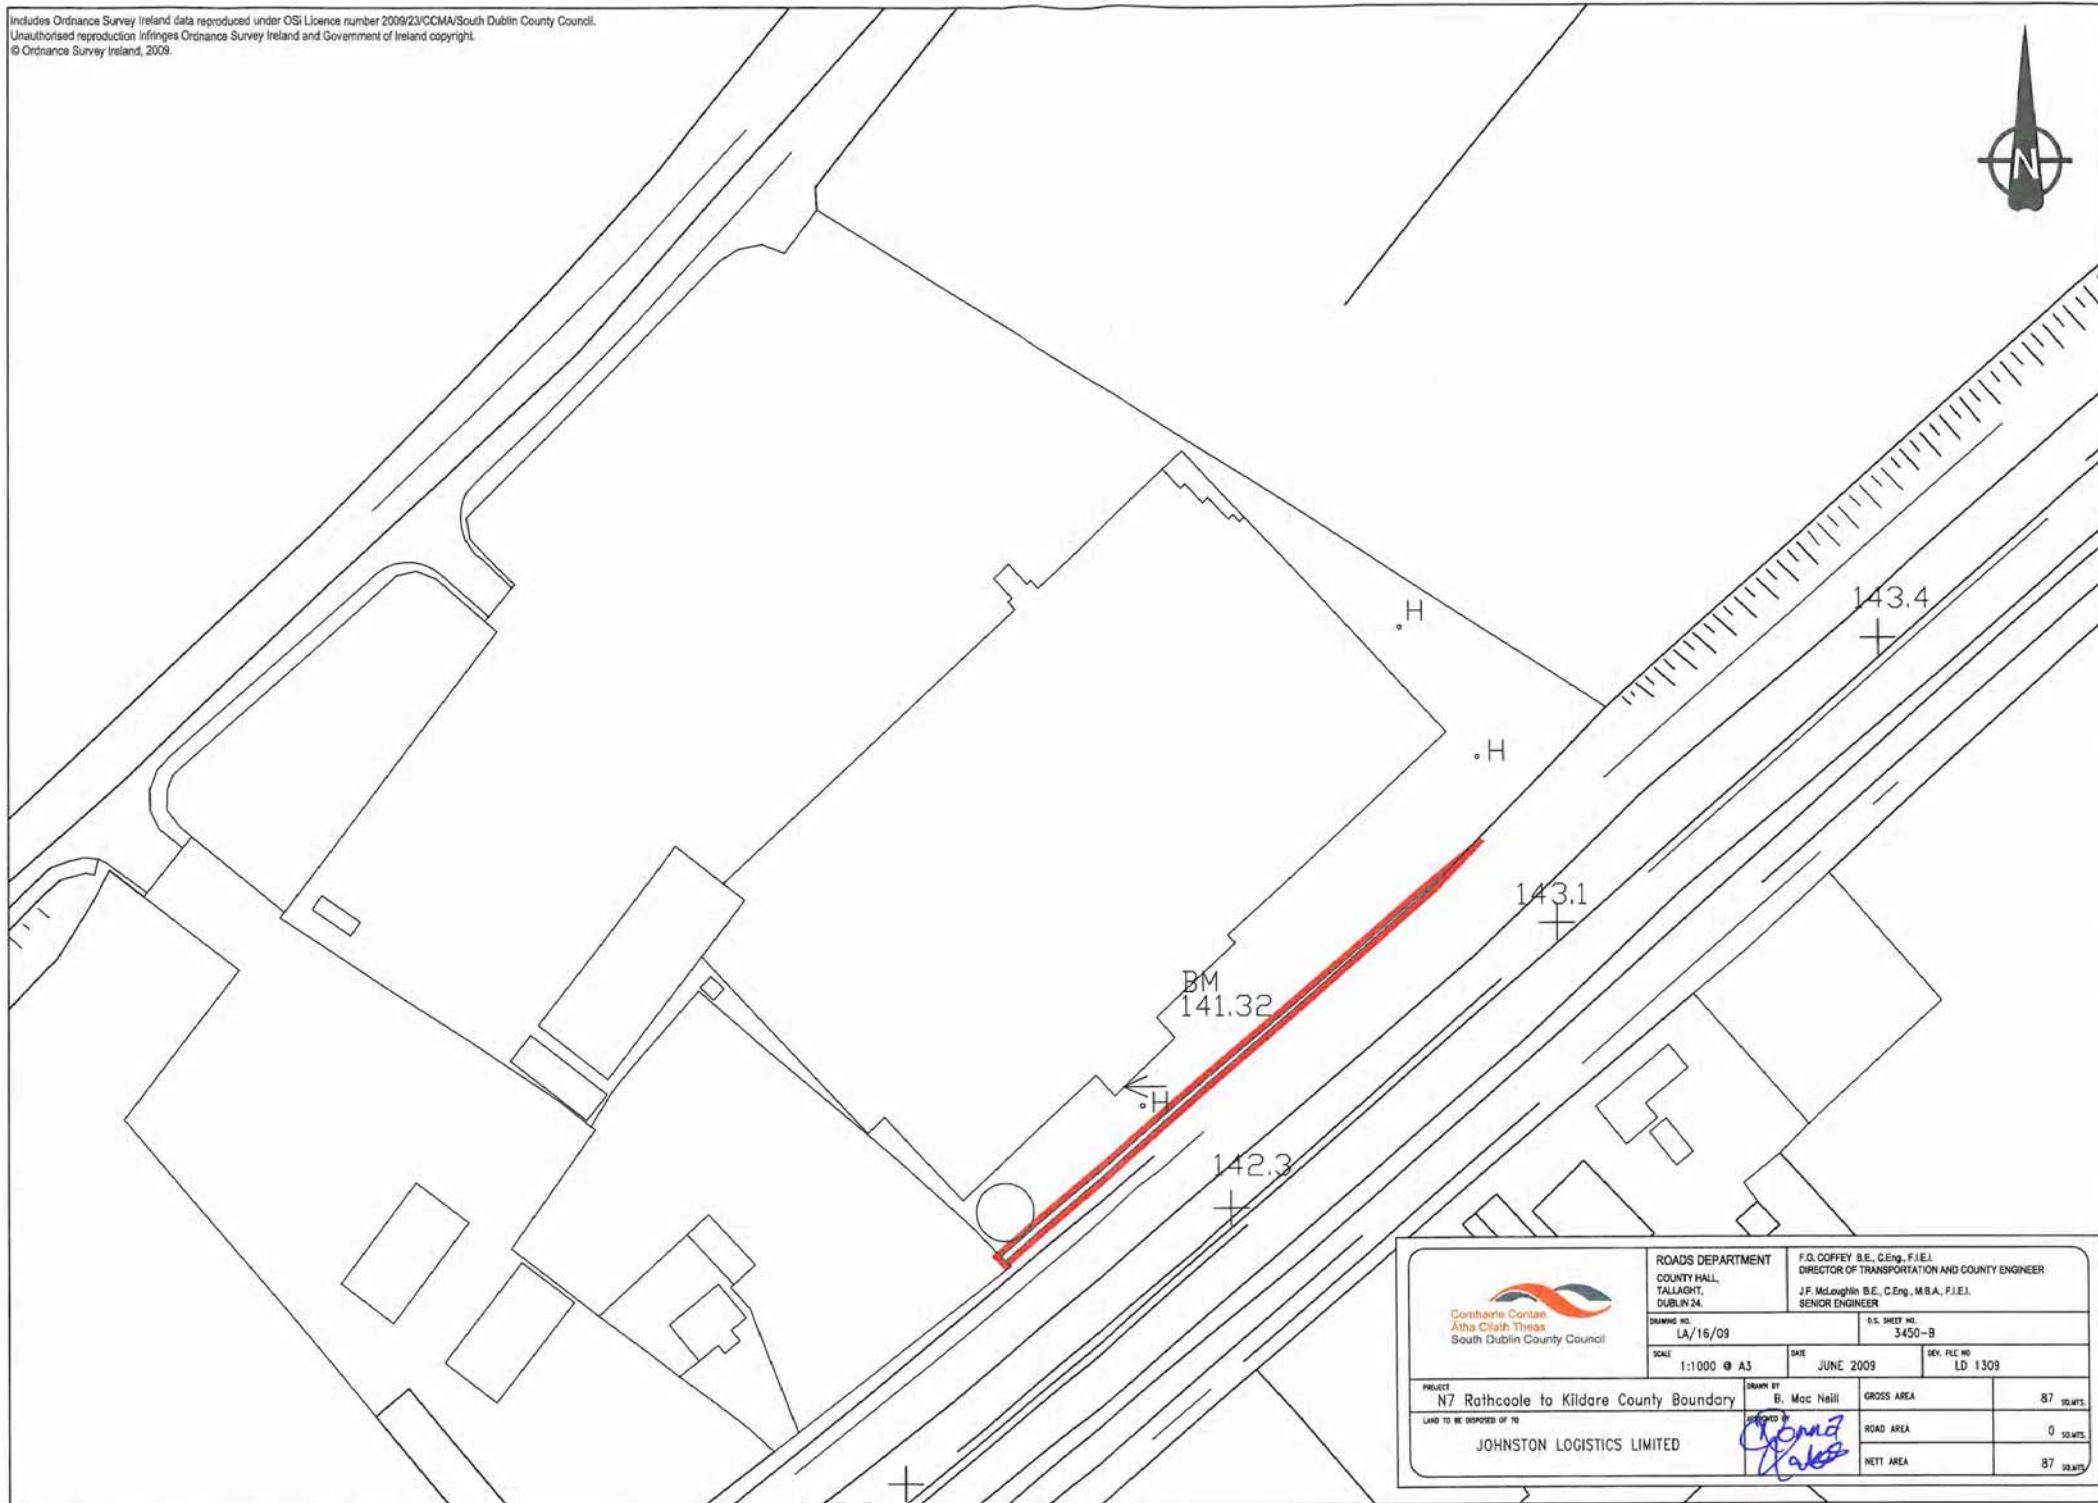

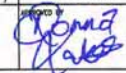 Corinthian Consultancy Átha Cliath Theas South Dublin County Council		ROADS DEPARTMENT COUNTY HALL, TALLAGHT, DUBLIN 24		F.O. COFFEY B.E., C.Eng., F.I.E.I. DIRECTOR OF TRANSPORTATION AND COUNTY ENGINEER J.F. McLoughlin B.E., C.Eng., M.B.A., F.I.E.I. SENIOR ENGINEER	
		DRAWING NO. LA/16/09		O.S. SHEET NO. 3450-B	
SCALE 1:1000 @ A3		DATE JUNE 2009		REV. FILE NO. LD 1309	
PROJECT N7 Rathcoole to Kildare County Boundary				DRAWN BY B. MacNeill	
LAND TO BE DISPOSED OF TO JOHNSTON LOGISTICS LIMITED				CHECKED BY 	
				GROSS AREA 87 SQ.MTS.	
				ROAD AREA 0 SQ.MTS.	
				NETT AREA 87 SQ.MTS.	