



TYPICAL ROAD CROSS SECTION DETAIL

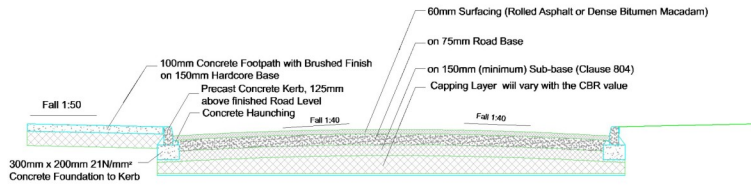

NOTE: 500mm CAPPING LAYER, (ROCKFILL) AND GEOTEXTILE TO BE PROVIDED BELOW SUB-BASE IF CBR VALUE IS LESS THAN 2 OR AS DIRECTED BY THE ENGINEER.
200mm CAPPING LAYER TO BE PROVIDED FOR CBR 2-3 OR AS DIRECTED BY THE ENGINEER.

SCALE 1 : 50

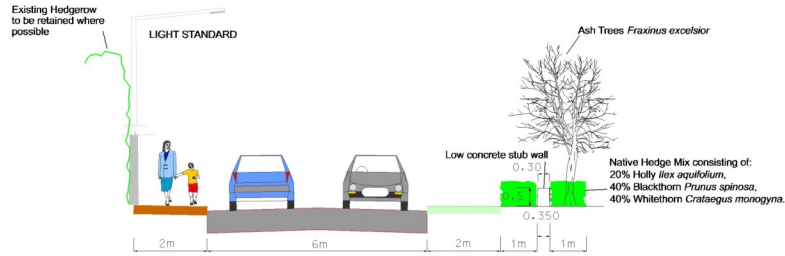

SCALE 1 : 100 SECTION A-A



REV.	BY	DATE	DESCRIPTION
PARKS AND LANDSCAPE SERVICES DEPARTMENT			
TEL	4149000	SOUTH DUBLIN COUNTY COUNCIL	
FAX	4149205	COUNTY HALL	
www.southdublin.ie		TALLAGHT DUBLIN 24	
SENIOR PARKS SUPERINTENDENT		BRIAN SHELLIAN.	
 <small>Comberke Corioe Ash, Hawthorn South Dublin County Council</small>			
LOCATION	DODSBOROUGH COTTAGES LUCAN		
TITLE	PART 8 for PROPOSED ACCESS ROAD TO REAR OF 16A TO 23 DODSBOROUGH COTTAGES TALLAGHT DUBLIN 24		
DESIGN	C.W.	SURVEY	SCALE 1:500
DRAWN	P.J.D.	DATE	AUGUST '09
O.S.	3260-03,08	DRAWING NUMBER	PLS 1631-02b