

EXISTING UPGRADED BUS STOP. REAL TIME PASSENGER INFORMATION TO BE PROVIDED.

DWARF WALL AROUND CAR PARK
 PROPOSED RAISED TABLE WITH SIGNALISED PEDESTRIAN CROSSING AND TACTILE PAVING
 PROPOSED BUS AND CYCLE BYPASS LANE
 RECYCLING BINS TO BE RELOCATED WITHIN CAR PARK WITHOUT LOSING CAR PARKING.

TACTILE PAVING TO BE UPGRADED ON ALL PEDESTRIAN CROSSINGS


PROPOSED ADVANCED STOP LINES ON ALL ARMS

EXISTING BUS STOP TO BE UPGRADED TO QBN STANDARDS

EXTENTS OF THE SCHEME

EXTENTS OF THE SCHEME

LEGEND

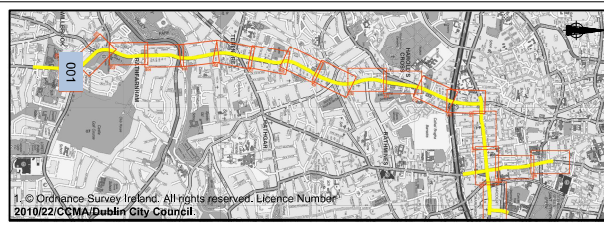

- EXISTING BUS LANE
- PROPOSED BUS LANE
- EXISTING CYCLE LANE
- PROPOSED CYCLE LANE
- CARRIAGEWAY
- BUS STOP
- PROPOSED PATH
- EXISTING LOADING BAY
- LIAS LINE
- RAISED ENTRY TREATMENT
- TRAFFIC ISLAND
- VERGE
- PARKING
- TAXI RANK

© Ordnance Survey Ireland. All rights reserved. Licence Number 2010/22/CEMA/Dublin City Council

QUALITY BUS NETWORK PROJECT OFFICE
 Oifig Thionscadal an Ghréasán Bus
 Verizon Building, 4th Floor, Lower Erne Street, Dublin 2. Web: www.dublincity.ie
 Tel: +353 (1) 6860100 Fax: +353 (1) 6860127
 M. Phillips, DIRECTOR OF TRAFFIC & CITY ENGINEER, DUBLIN CITY COUNCIL
 J. Walsh, DIRECTOR OF TRANSPORTATION & COUNTY ENGINEER, SOUTH DUBLIN COUNTY COUNCIL
 A. McEligott, PROJECT MANAGER, QBN PROJECT OFFICE

NDP National Development Plan Transforming Ireland
 Udarás Náisiúnta Iompair National Transport Authority
 Dublin City Council Comhairle Contae Átha Cliath South Dublin County Council

No.	Revision	Date	By	Chk'd	App'd
	Stage				
	PRELIMINARY				
	APPROVAL				
	TENDER				
	CONSTRUCTION				

Project Title		RATHFARNHAM QBC ENHANCEMENTS	
Drawing Title		RECOMMENDED SCHEME	
Designed: PMN / SS	CAD File: T-QBN-116	Sheet	001 \ 019
Drawn: DM / KMcC	Job No: 116		
Checked:	Scale: 1:500 @ A1 / 1:1000 A3	Drawing No:	T-QBN-116-DRS-001
Date: JANUARY 2011	Approved:	Rev:	-