


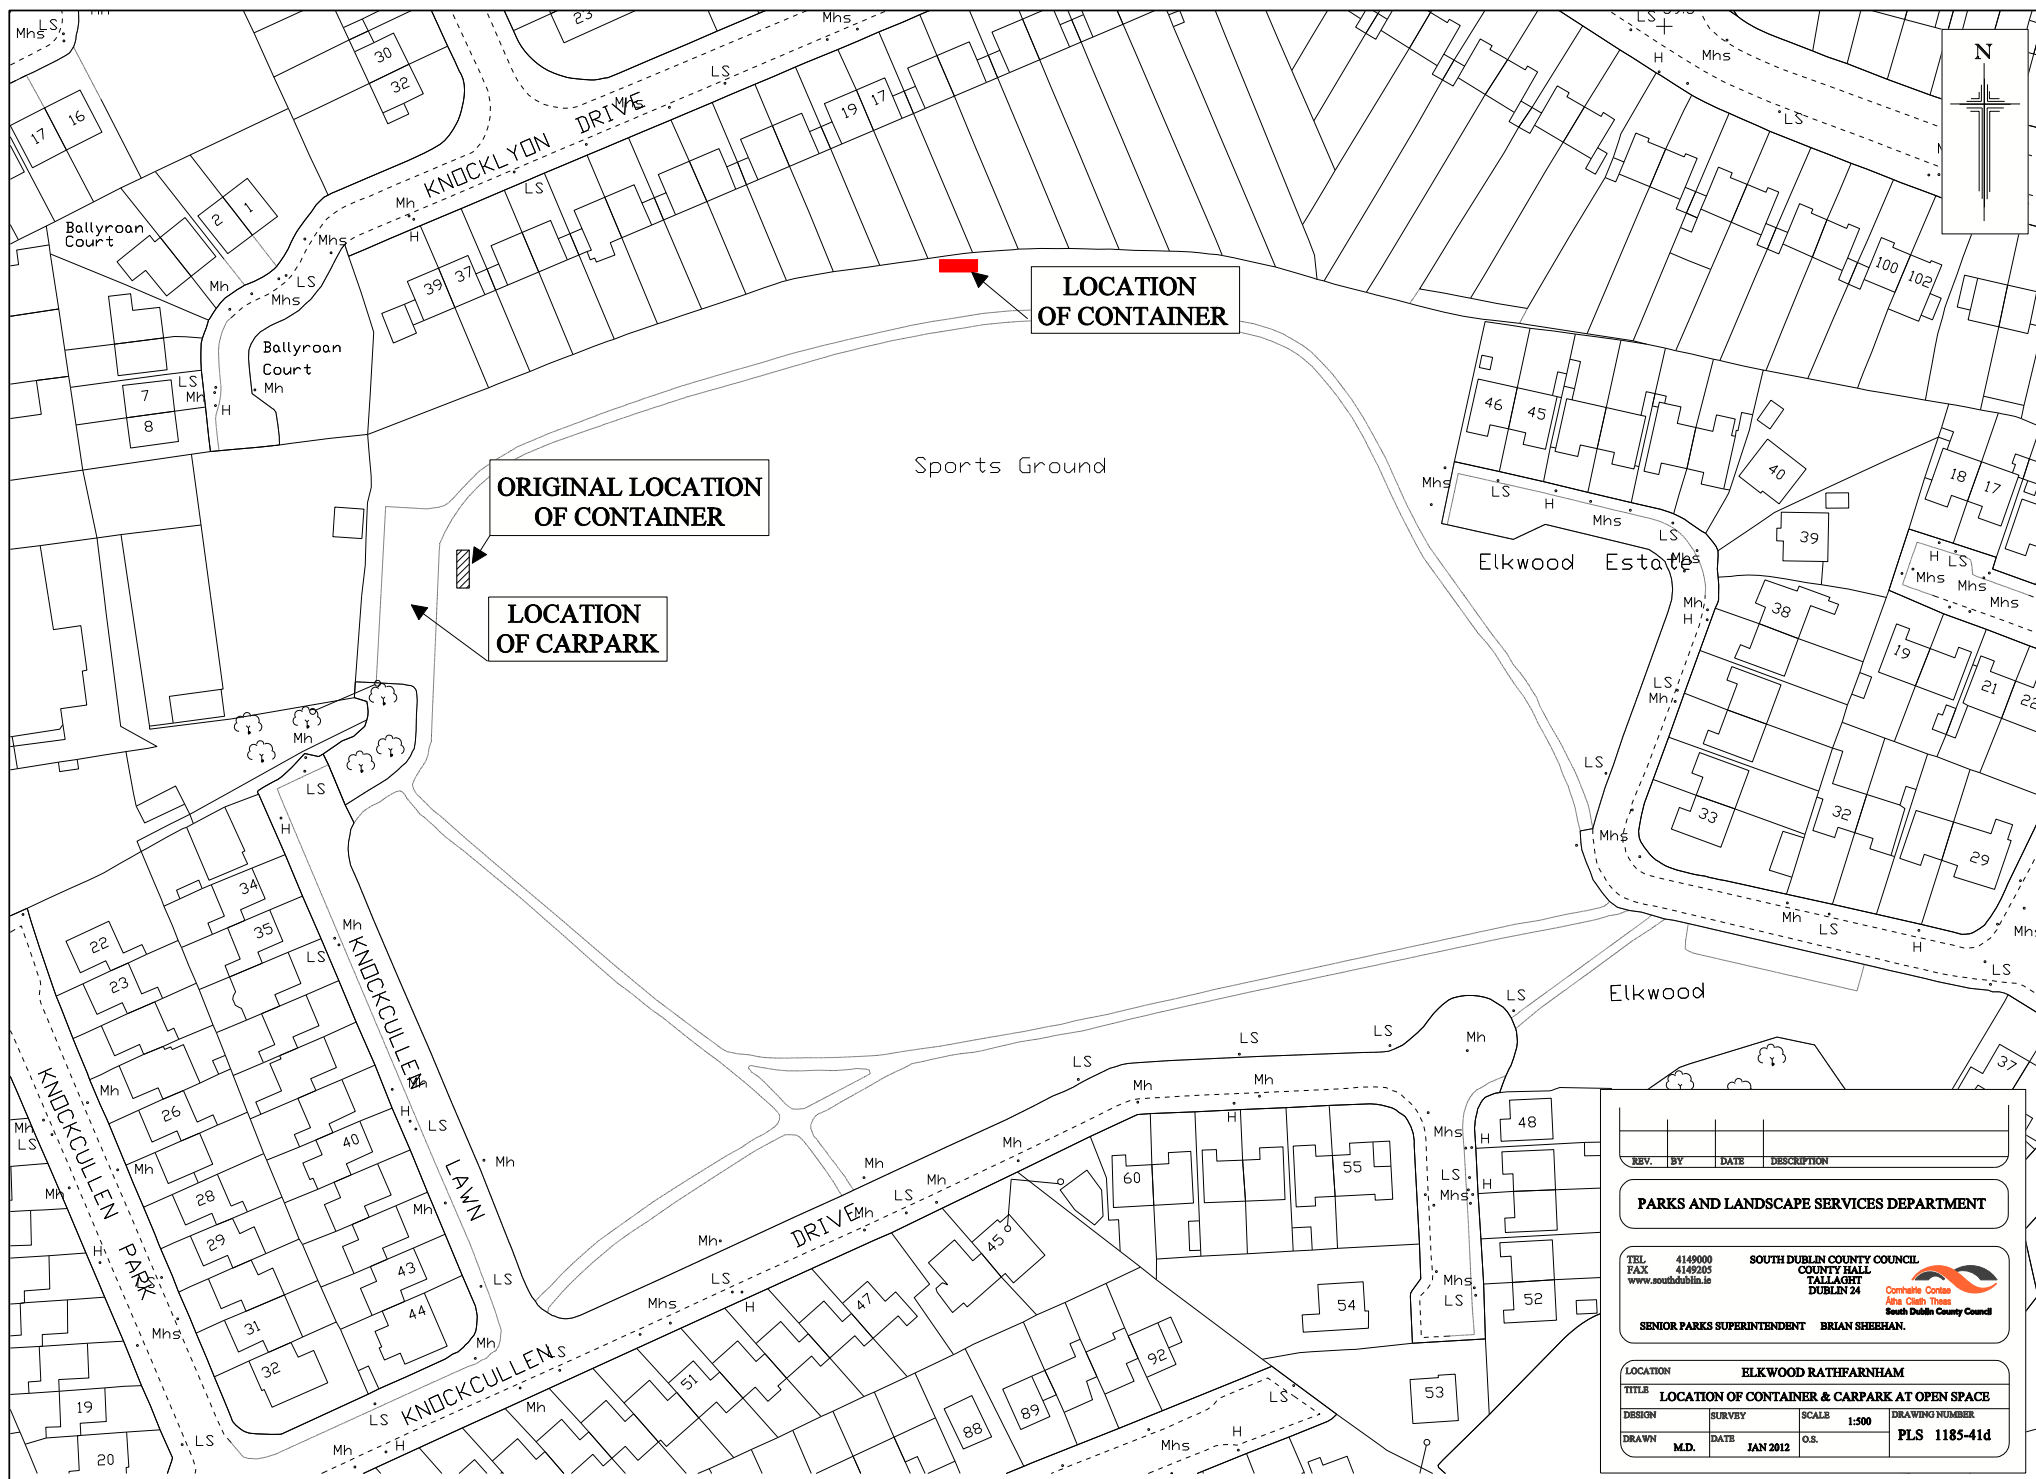

REV.	BY	DATE	DESCRIPTION

PARKS AND LANDSCAPE SERVICES DEPARTMENT

TEL 4149000
FAX 4149205
www.southdublin.ie

SOUTH DUBLIN COUNTY COUNCIL
COUNTY HALL
TALLAGHT
DUBLIN 24

Committee Offices
Alpha, Delta, Theta
South Dublin County Council

SENIOR PARKS SUPERINTENDENT BRIAN SHEEHAN.

LOCATION ELKWOOD RATHFARNHAM

TITLE LOCATION OF CONTAINER & CARPARK AT OPEN SPACE

DESIGN	SURVEY	SCALE 1:500	DRAWING NUMBER
DRAWN M.D.	DATE JAN 2012	O.S.	PLS 1185-41d