


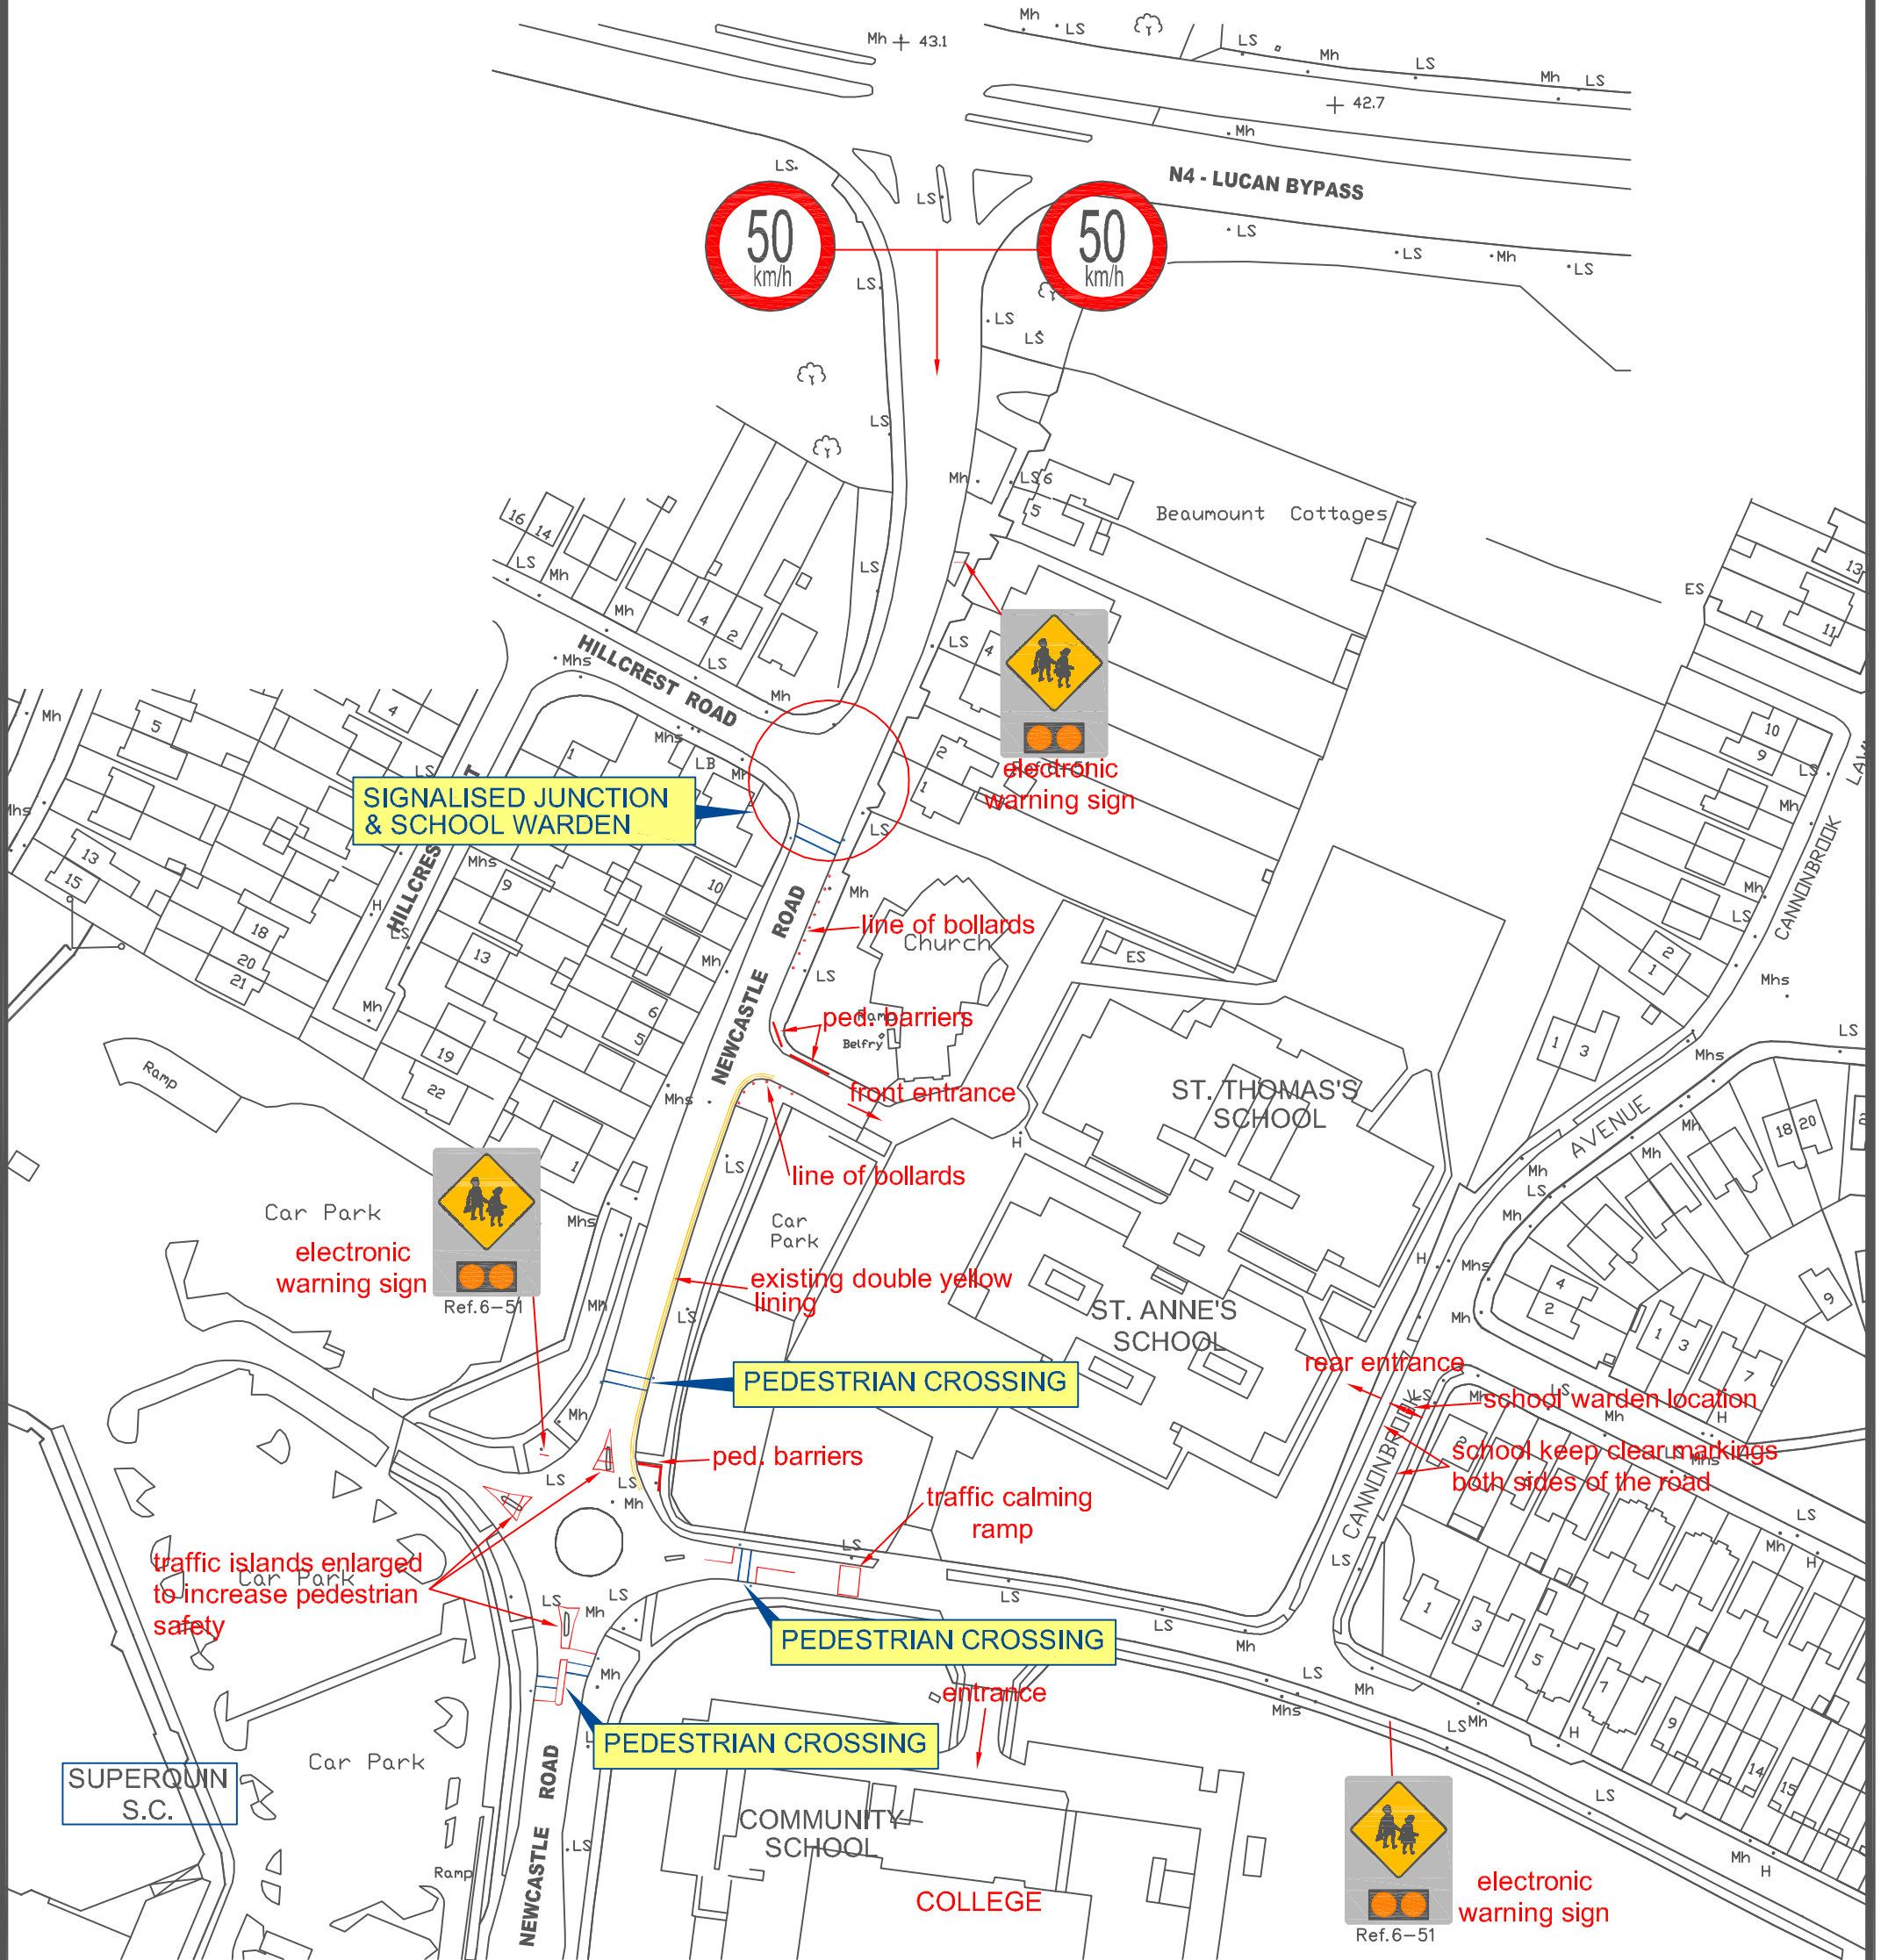

 Comhairle Contae Átha Cliath Theas South Dublin County Council	ROADS DEPARTMENT TRAFFIC & TRANSPORTATION COUNTY HALL, TALLAGHT, DUBLIN 24.		J. Walsh DIRECTOR OF DEVELOPMENT, PARKS AND ROADS J. Mc Loughlin BE,C.Eng , F.I.E.I. , MBA SENIOR ENGINEER	
			O.S. SHEET NO. XXXX-XX	
	SCALE Not To Scale		DATE JUNE 2011	
PROJECT NEWCASTLE ROAD LUCAN		DRAWN BY B. Mac Neill		CHECKED: V. Heywood
TITLE: EXISTING SCHOOL SAFETY MEASURES		APPROVED BY		DRAWING NUMBER: SRT 100 - ESK / 01 / 11