



WELLINGTON LANE - WHITEHALL ROAD CYCLE TRACK SCHEME

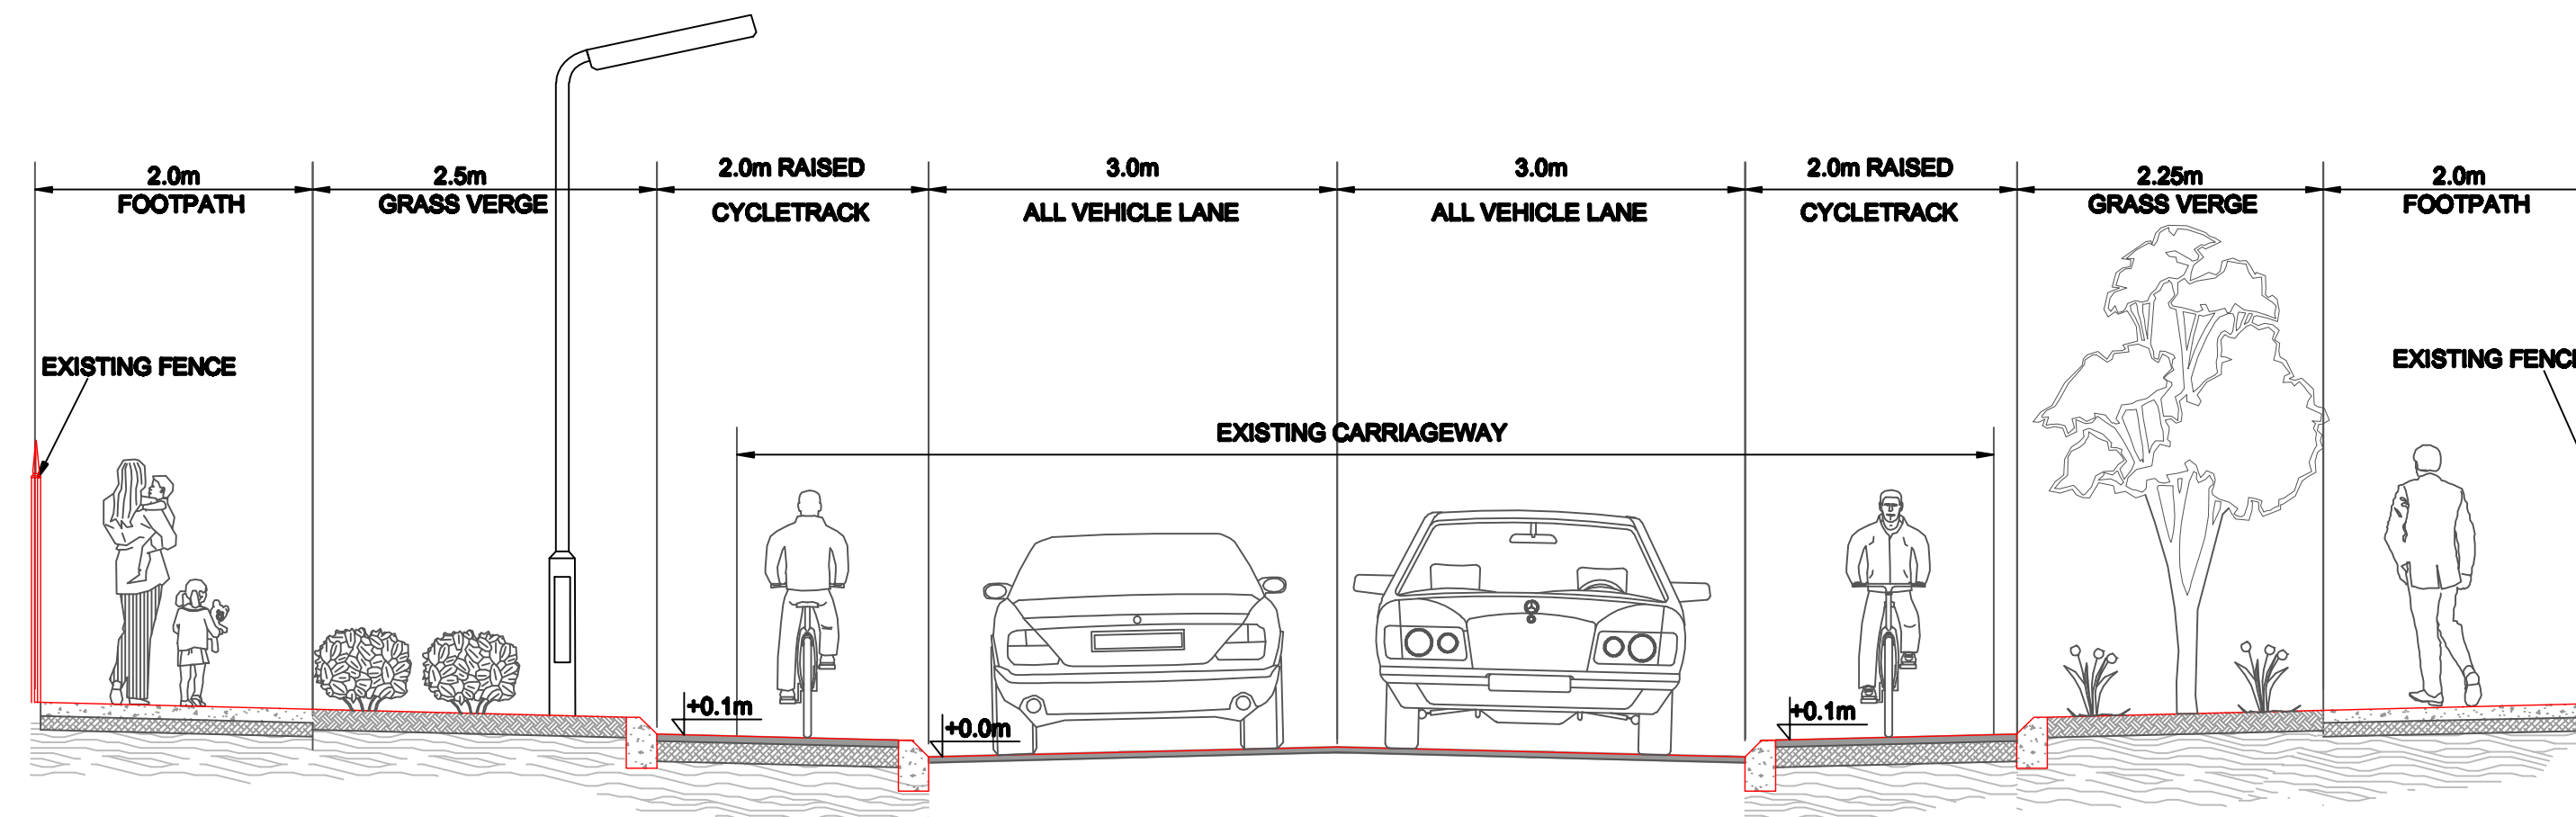


SECTION 1-1
SCALE 1:50

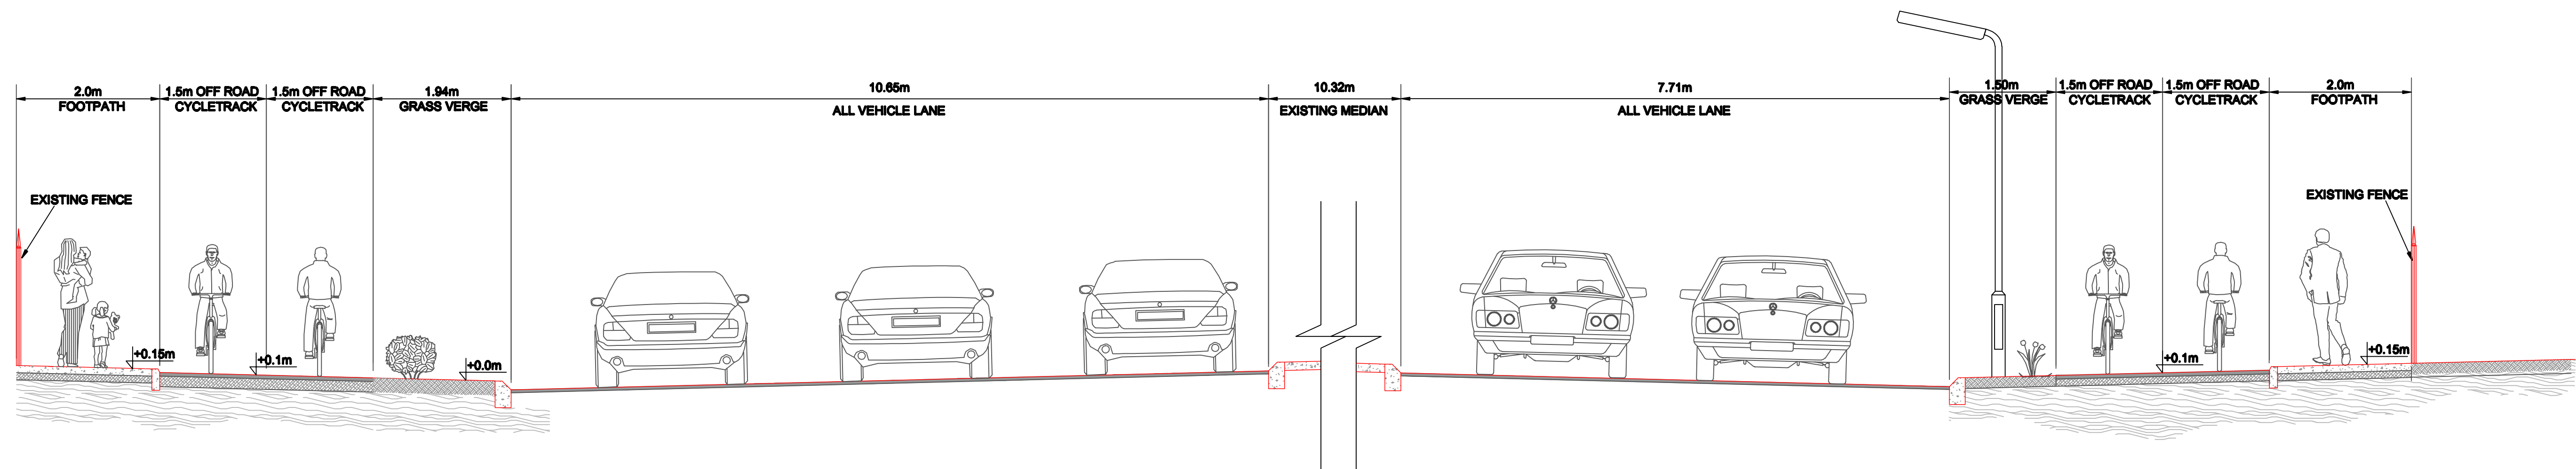

SECTION 2-2
SCALE 1:50

**RECOMMENDED
SCHEME -
CROSS SECTIONS
SHEET 1 OF 3**

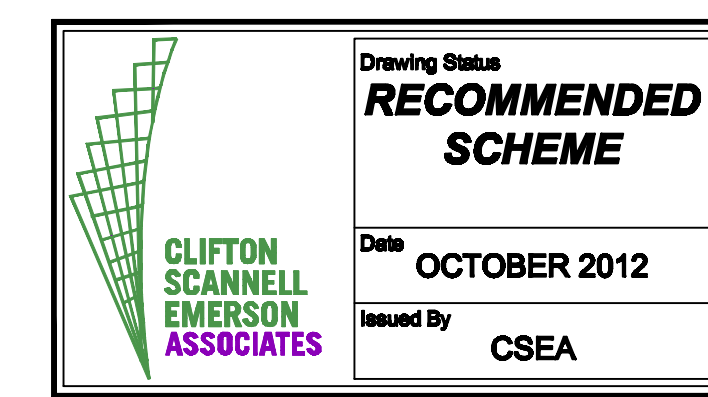

Revision	Description	Date
	COMHAIRLE CONTAE ATHA CLIATH THEAS SOUTH DUBLIN COUNTY COUNCIL	
Client	WELLINGTON LANE - WHITEHALL ROAD CYCLE TRACK SCHEME	
Project	PROPOSED DETAILED CROSS SECTIONS SHEET 1 OF 3	
Dwg. Title		
Drawn By	CP	Date OCTOBER 2012
Checked by	PL	Scale 1:50@A1
Dwg. No.	11_136_073	