



WELLINGTON LANE - WHITEHALL ROAD CYCLE TRACK SCHEME

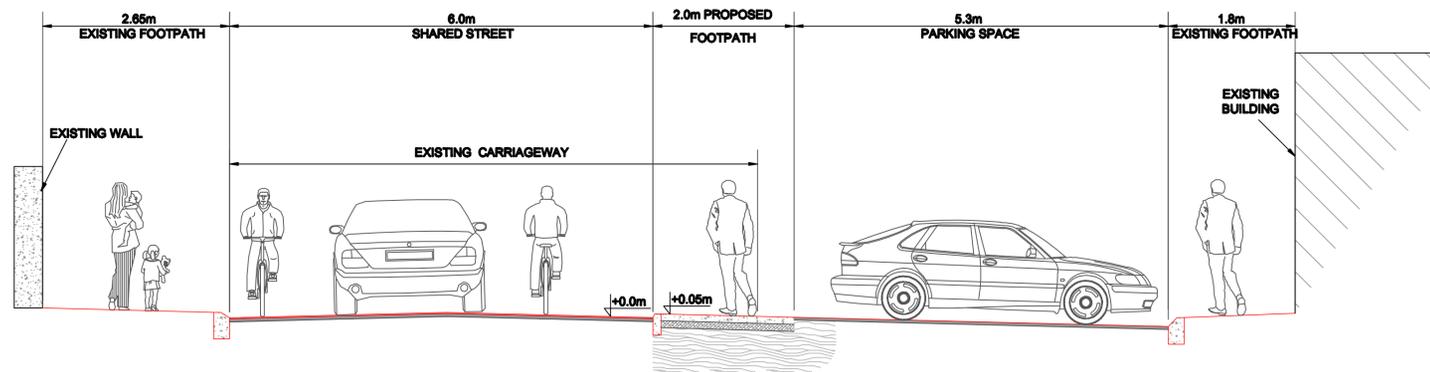

SECTION 5-5
 SCALE 1:50

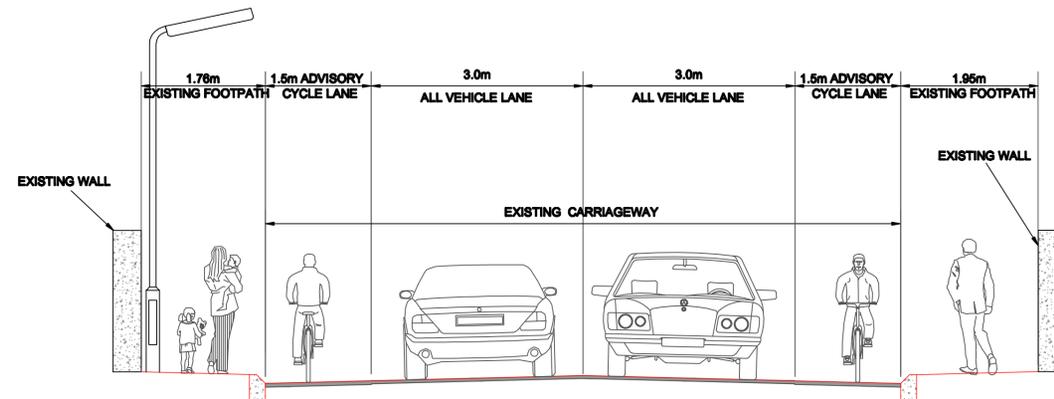

SECTION 6-6
 SCALE 1:50

**RECOMMENDED
 SCHEME -
 CROSS SECTIONS
 SHEET 3 OF 3**

CLIFTON
 SCANNELL
 EMERSON
 ASSOCIATES

Drawing Status
**RECOMMENDED
 SCHEME**

Date
 OCTOBER 2012

Issued By
 CSEA

Revision	Description	Date
	COMHAIRLE CONTAE ATHA CLIATH THEAS SOUTH DUBLIN COUNTY COUNCIL	
Client	WELLINGTON LANE - WHITEHALL ROAD CYCLE TRACK SCHEME	
Project	PROPOSED DETAILED CROSS SECTIONS SHEET 3 OF 3	
Dwg. Title		
Drawn By	CP	Date OCTOBER 2012
Checked by	PL	Scale 1:50@A1
Dwg. No.	11_136_075	