


WELLINGTON LANE - WHITEHALL ROAD CYCLE TRACK SCHEME



RECOMMENDED SCHEME - OVERALL EXTENTS

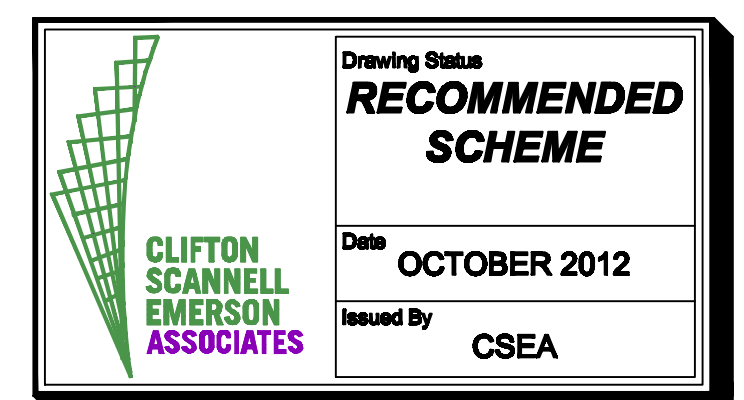

Revision	Description	Date
	COMHAIRLE CONTAE ATHA CLIATH THEAS SOUTH DUBLIN COUNTY COUNCIL	
	WELLINGTON LANE - WHITEHALL ROAD CYCLE TRACK SCHEME	
	RECOMMENDED SCHEME PROPOSED SCHEME EXTENTS	
Drawn By	CP	Date OCTOBER 2012
Checked by	PL	Scale NTS @ A1
Dwg. No.	11_136_065	