

WELLINGTON LANE - WHITEHALL ROAD CYCLE TRACK SCHEME



RECOMMENDED SCHEME - PROPOSED LAYOUT SHEET 2 OF 7

LEGEND:

MANDATORY CYCLE LANE (ON ROAD) -

ADVISORY CYCLE LANE (ON ROAD) -

RED COLOURED SURFACING

RAISED CYCLE TRACK / -
OFF ROAD CYCLETRACK

VEHICLE WEAVING AREA

PROPOSED FOOTPATH -

PROPOSED GRASS VERGE -

PROPOSED CARRIAGEWAY -

PROPOSED CYCLE RAMPS -

PROPOSED SHARED AREA -

PROPOSED CONTROLLED/
UNCONTROLLED TACTILE PAVING -

PROPOSED RAISED ENTRY
TREATMENT / 8m WIDE RAISED
CARRIAGEWAY -

EXISTING TREE TO BE REPLACED

PROPOSED KASSEL KERB -

PROPOSED NEW KERB LINE -

PROPOSED DROPPED KERB -


PROPOSED KASSEL KERB -

PROPOSED NEW KERB LINE -

PROPOSED DROPPED KERB -

NOTE:

ALL EFFECTED TREES ARE TO BE REPLACED

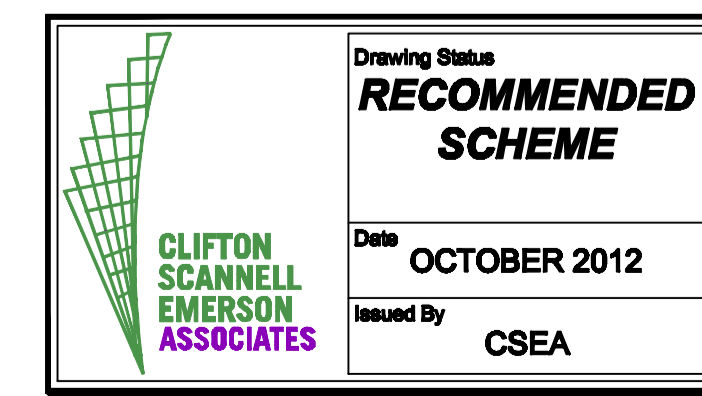

Revision	Description	Date
	COMHAIRLE CONTAE ATHA CLIATH THEAS SOUTH DUBLIN COUNTY COUNCIL	
Client	WELLINGTON LANE - WHITEHALL ROAD CYCLE TRACK SCHEME	
Project	RECOMMENDED SCHEME PROPOSED LAYOUT	
Dwg. Title		
Drawn By	CP	Date OCTOBER 2012
Checked by	PL	Scale AS SHOWN @ A1
Dwg. No.	11_136_067	