

WELLINGTON LANE - WHITEHALL ROAD CYCLE TRACK SCHEME



SCALE
1:1250

RECOMMENDED SCHEME - PROPOSED LAYOUT SHEET 4 OF 7

LEGEND:

MANDATORY CYCLE LANE (ON ROAD) -



ADVISORY CYCLE LANE (ON ROAD) -



RED COLOURED SURFACING



RAISED CYCLE TRACK / -
OFF ROAD CYCLETRACK



VEHICLE WEAVING AREA



PROPOSED FOOTPATH -



PROPOSED GRASS VERGE -



PROPOSED CARRIAGEWAY -




PROPOSED CYCLE RAMPS -



PROPOSED SHARED AREA -



PROPOSED CONTROLLED/
UNCONTROLLED TACTILE PAVING -

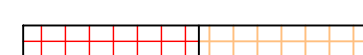


PROPOSED RAISED ENTRY
TREATMENT / 8m WIDE RAISED
CARRIAGEWAY -



EXISTING TREE TO BE REPLACED




PROPOSED KASSEL KERB -

 

PROPOSED NEW KERB LINE -




PROPOSED DROPPED KERB -

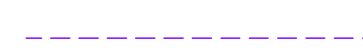

NOTE:

ALL EFFECTED TREES ARE TO BE REPLACED

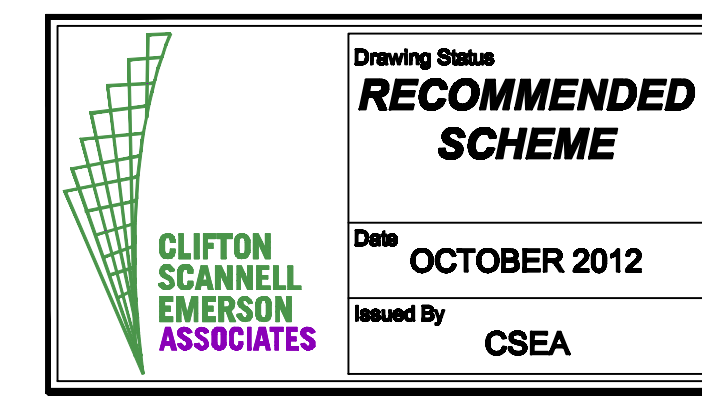

Revision	Description	Date
	COMHAIRLE CONTAE ATHA CLIATH THEAS SOUTH DUBLIN COUNTY COUNCIL	
Client	WELLINGTON LANE - WHITEHALL ROAD CYCLE TRACK SCHEME	
Project	RECOMMENDED SCHEME PROPOSED LAYOUT	
Dwg. Title		
Drawn By	CP	Date OCTOBER 2012
Checked by	PL	Scale AS SHOWN @ A1
Dwg. No.	11_136_069	